



19/05227/FUL
Scale 1/1250

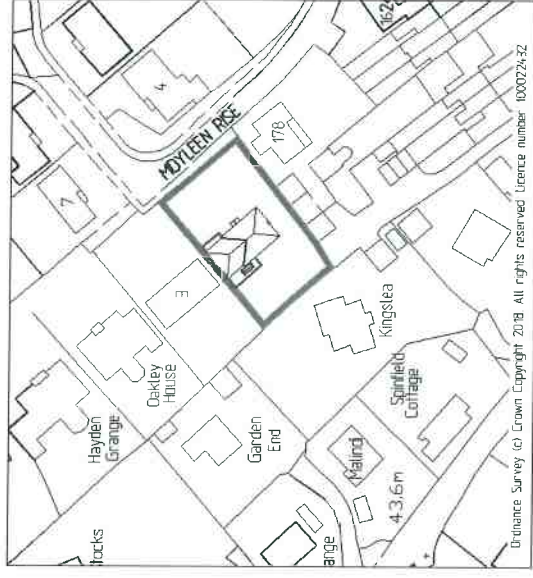

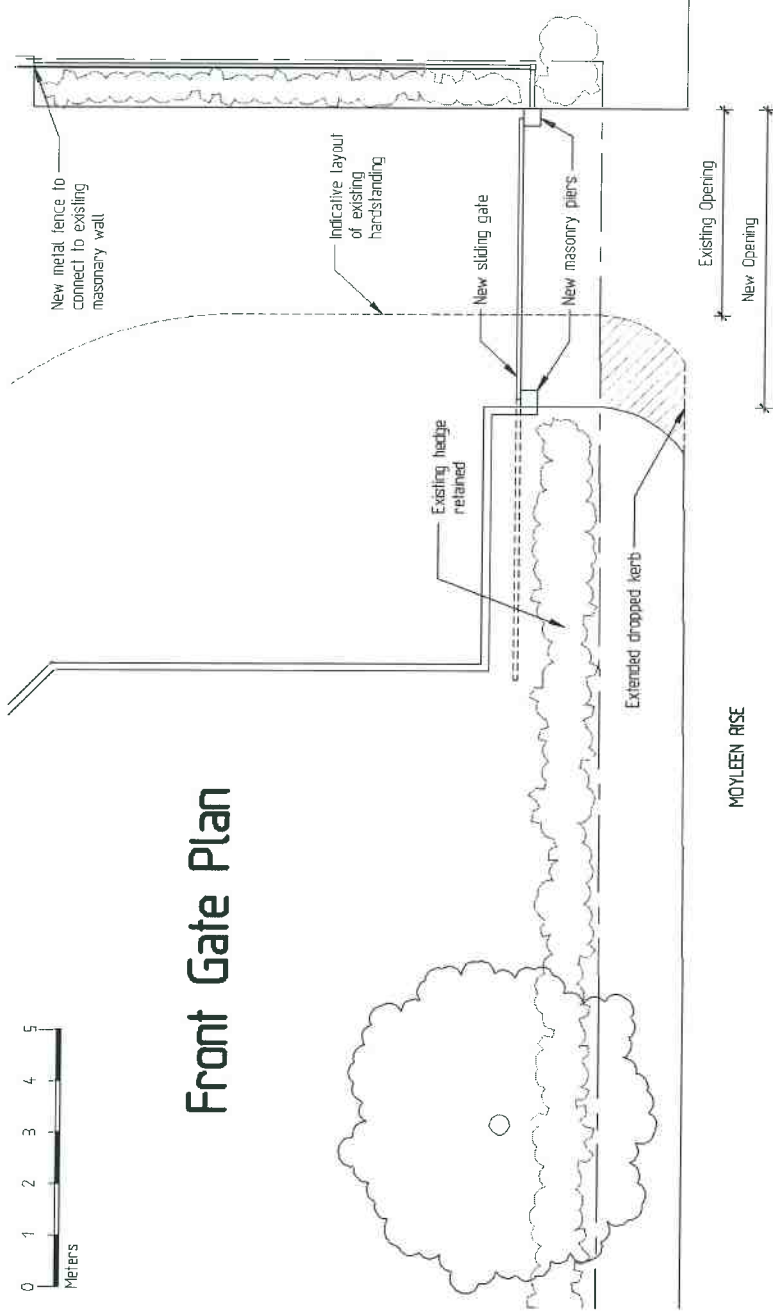

Front Gate Plan



Site Location Plan 1 : 1250

PROPOSED ALTERATIONS TO
1 MOYLEEN RISE
MARLOW SL7 2DP

For :
Mr Parry & Ms. Samons


Drawing No : 17-170-14

Drawing Title : Gate Plans & Elevations

Scale : 1 : 50 @ A3

Date : Jan. 2019

BOWEN EVANS
CONSULTANCY
 Architects & Planners
 48A High Street
 Marlow Bucks
 SL7 1AW
 Tel: 01628 48717

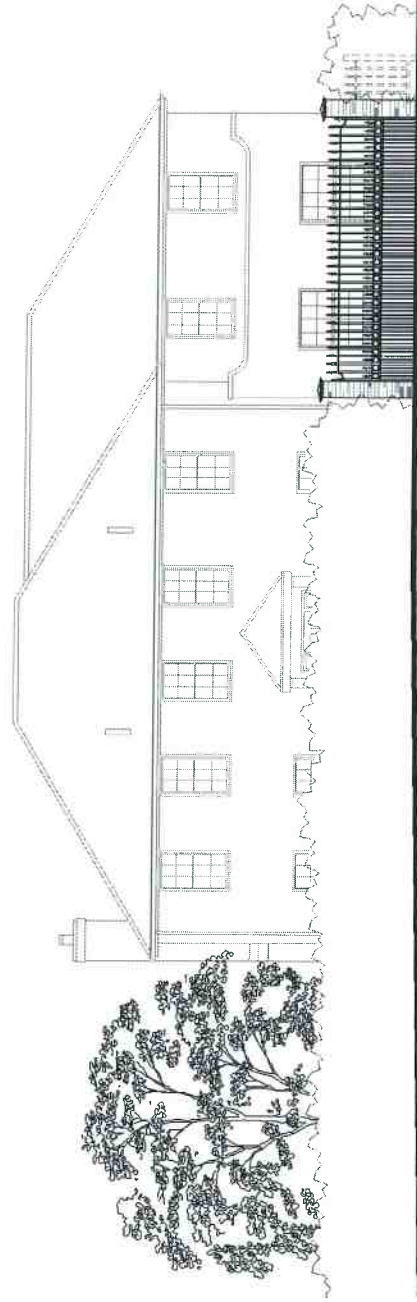

Front Gate Elevation