

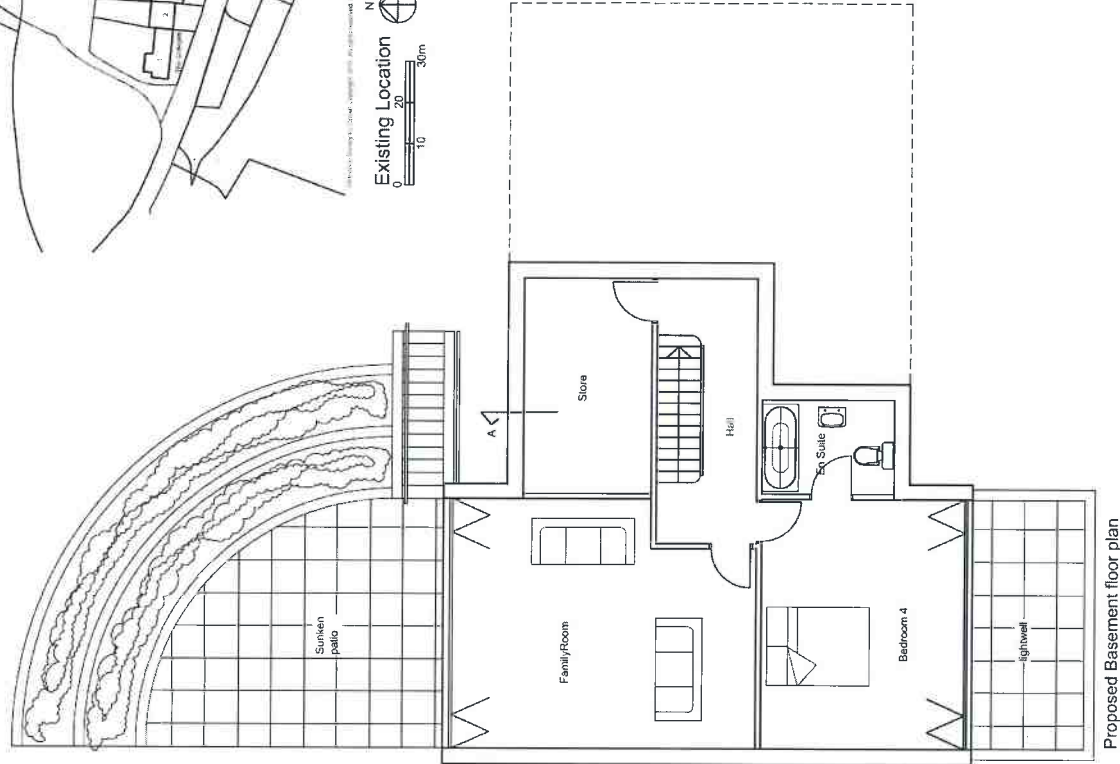
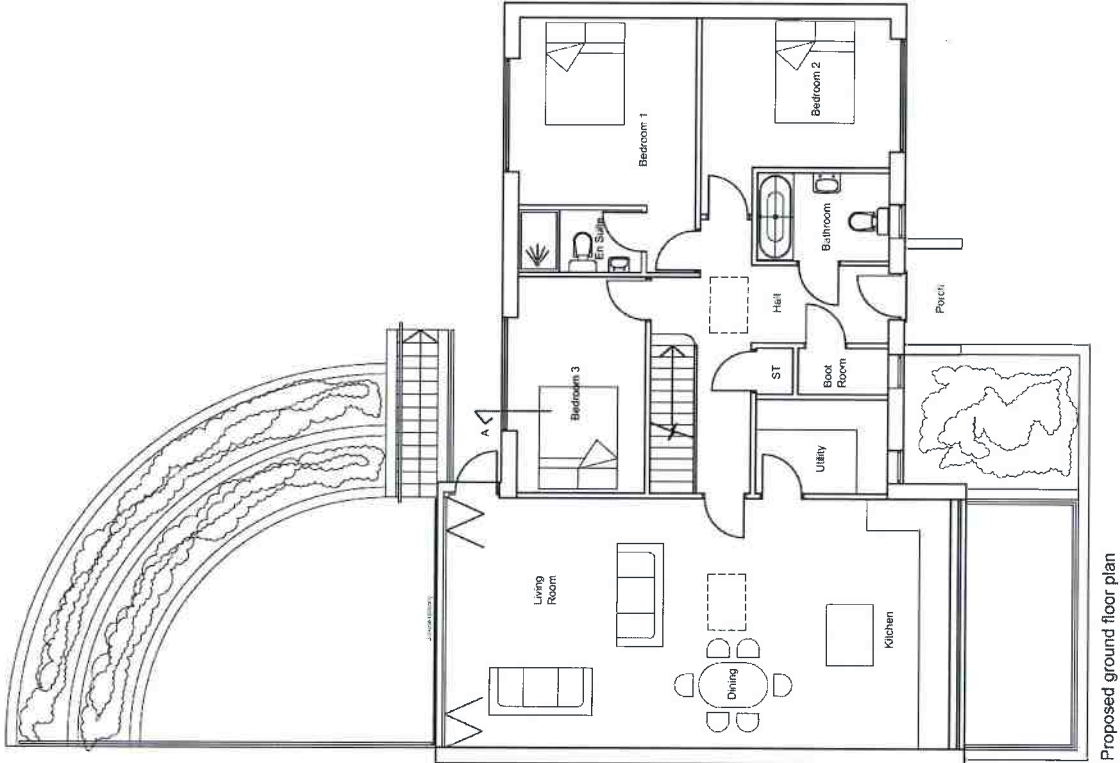



Client	Job	Drawing	Date	Scale	Drawing No.	Revision
Stewart Martin	3 Bricks Lane, Beacons Bottom.	Proposed Site Plan	January 2019	1:100	PD 01	Rev B

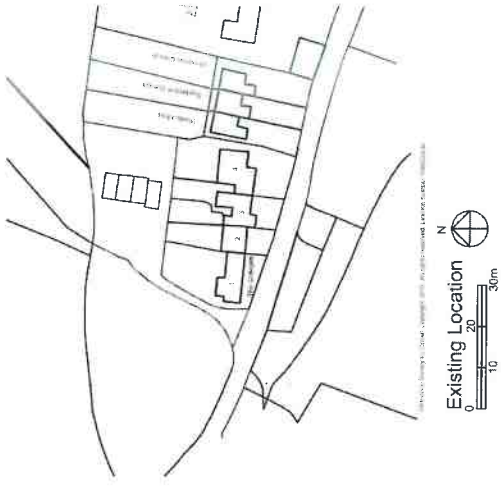


Client	Job	Drawing	Date	Scale	Drawing No.	Revision
Stewart Martin	3 Bricks Lane, Beacons Bottom.	Proposed Plan, Section & Location	January 2019	1:100 / 200/1250	PD 02	Rev B

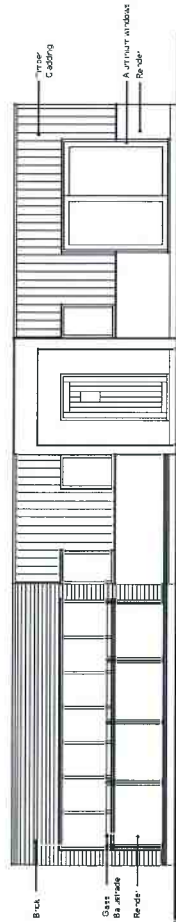


Proposed front elevation

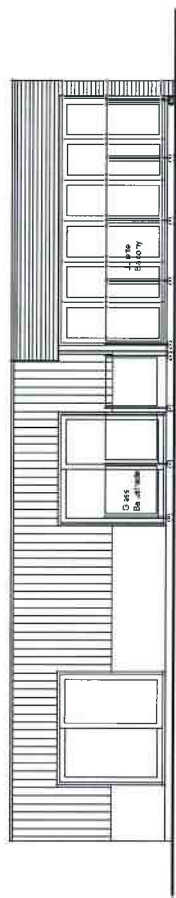


Proposed rear elevation

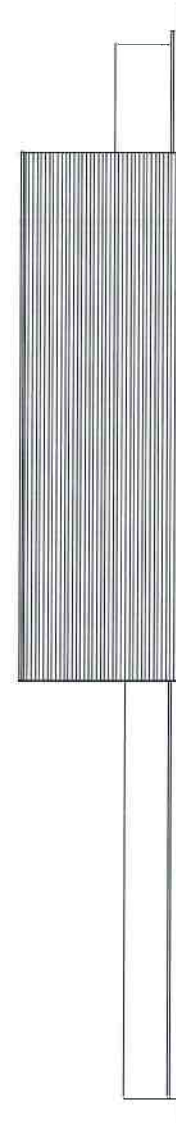


Proposed side elevation

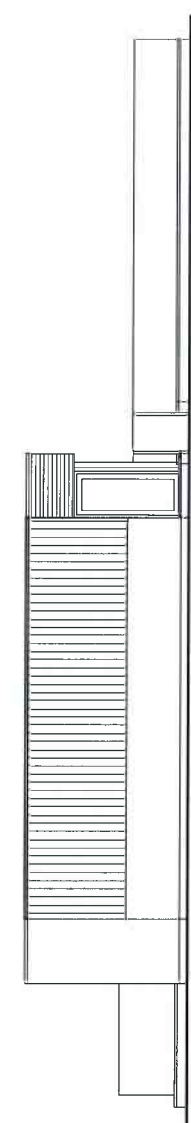

Proposed side elevation

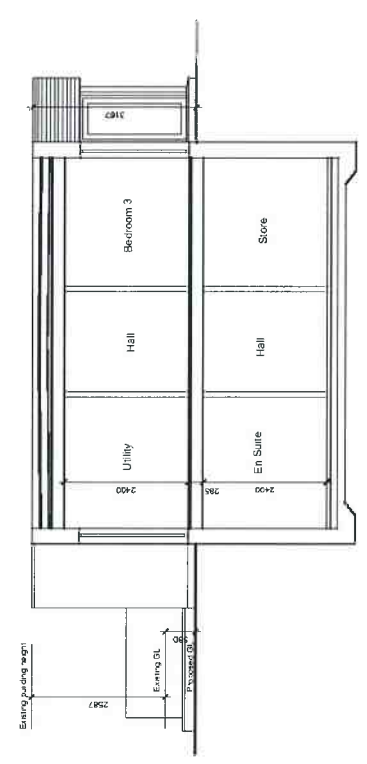


Proposed section A

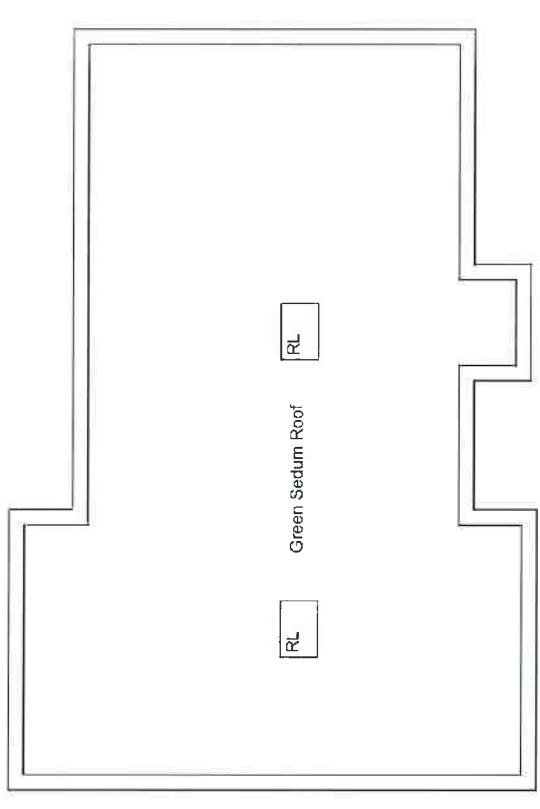


Proposed ground floor plan



Client	Job	Drawing	Date	Scale	Drawing No.	Revision
Stewart Martin	3 Bricks Lane, Beacons Bottom.	Proposed Elevations	January 2019	1:100	PD 03	Rev B

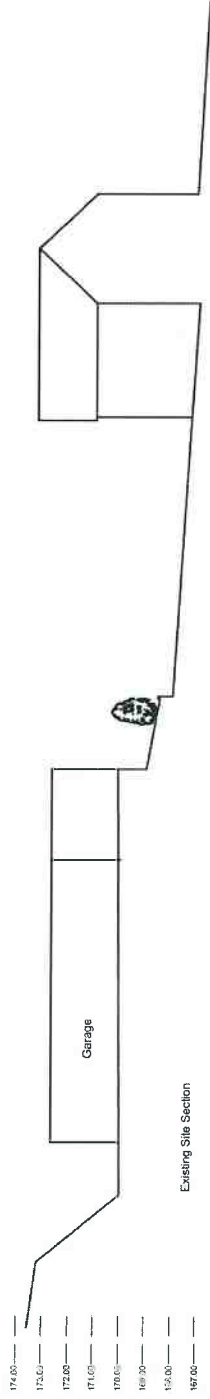


Existing Site Section

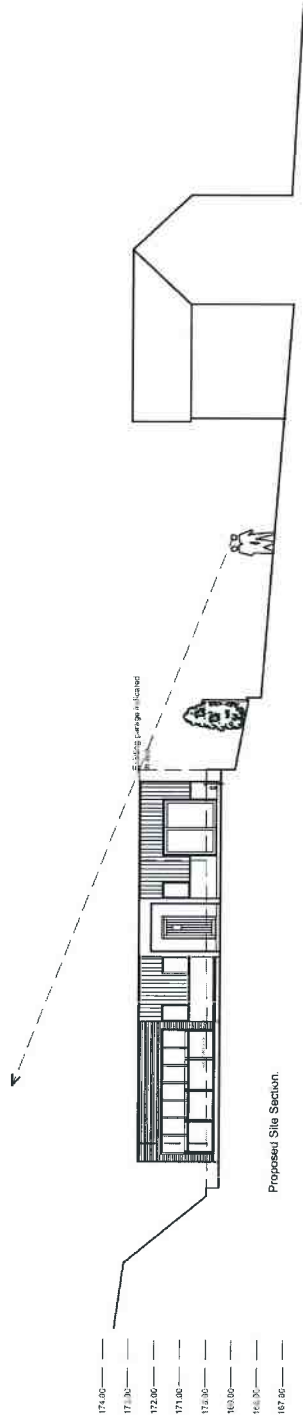


Proposed Site Section



Client	Job	Drawing	Date	Scale	Drawing No.	Revision
Stewart Martin	3 Bricks Lane, Beacons Bottom.	Proposed Site Section	January 2019	1:200	PD.04	Rev

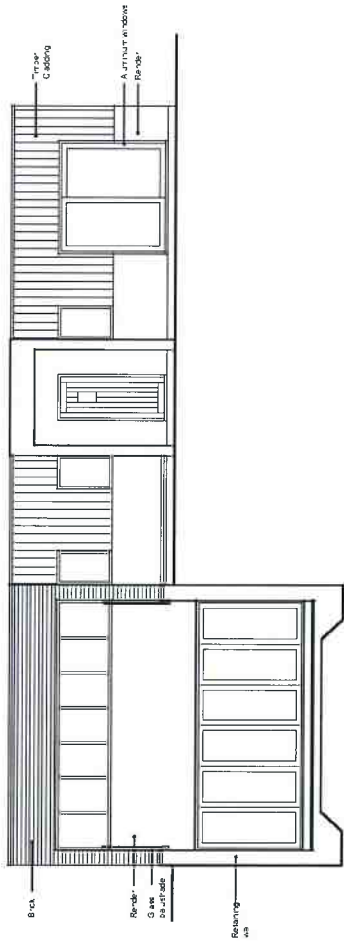

Proposed front elevation  
Including basement level

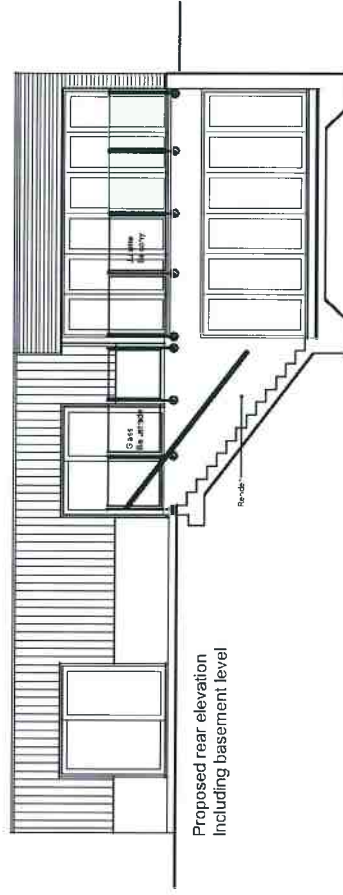

Proposed rear elevation  
Including basement level

Client	Job	Drawing	Date	Scale	Revision
Stewart Martin	3 Bricks Lane, Beacons Bottom.	Proposed Elevations Sheet 2	January 2019	1:100	Rev
					PD 05
					Rev