

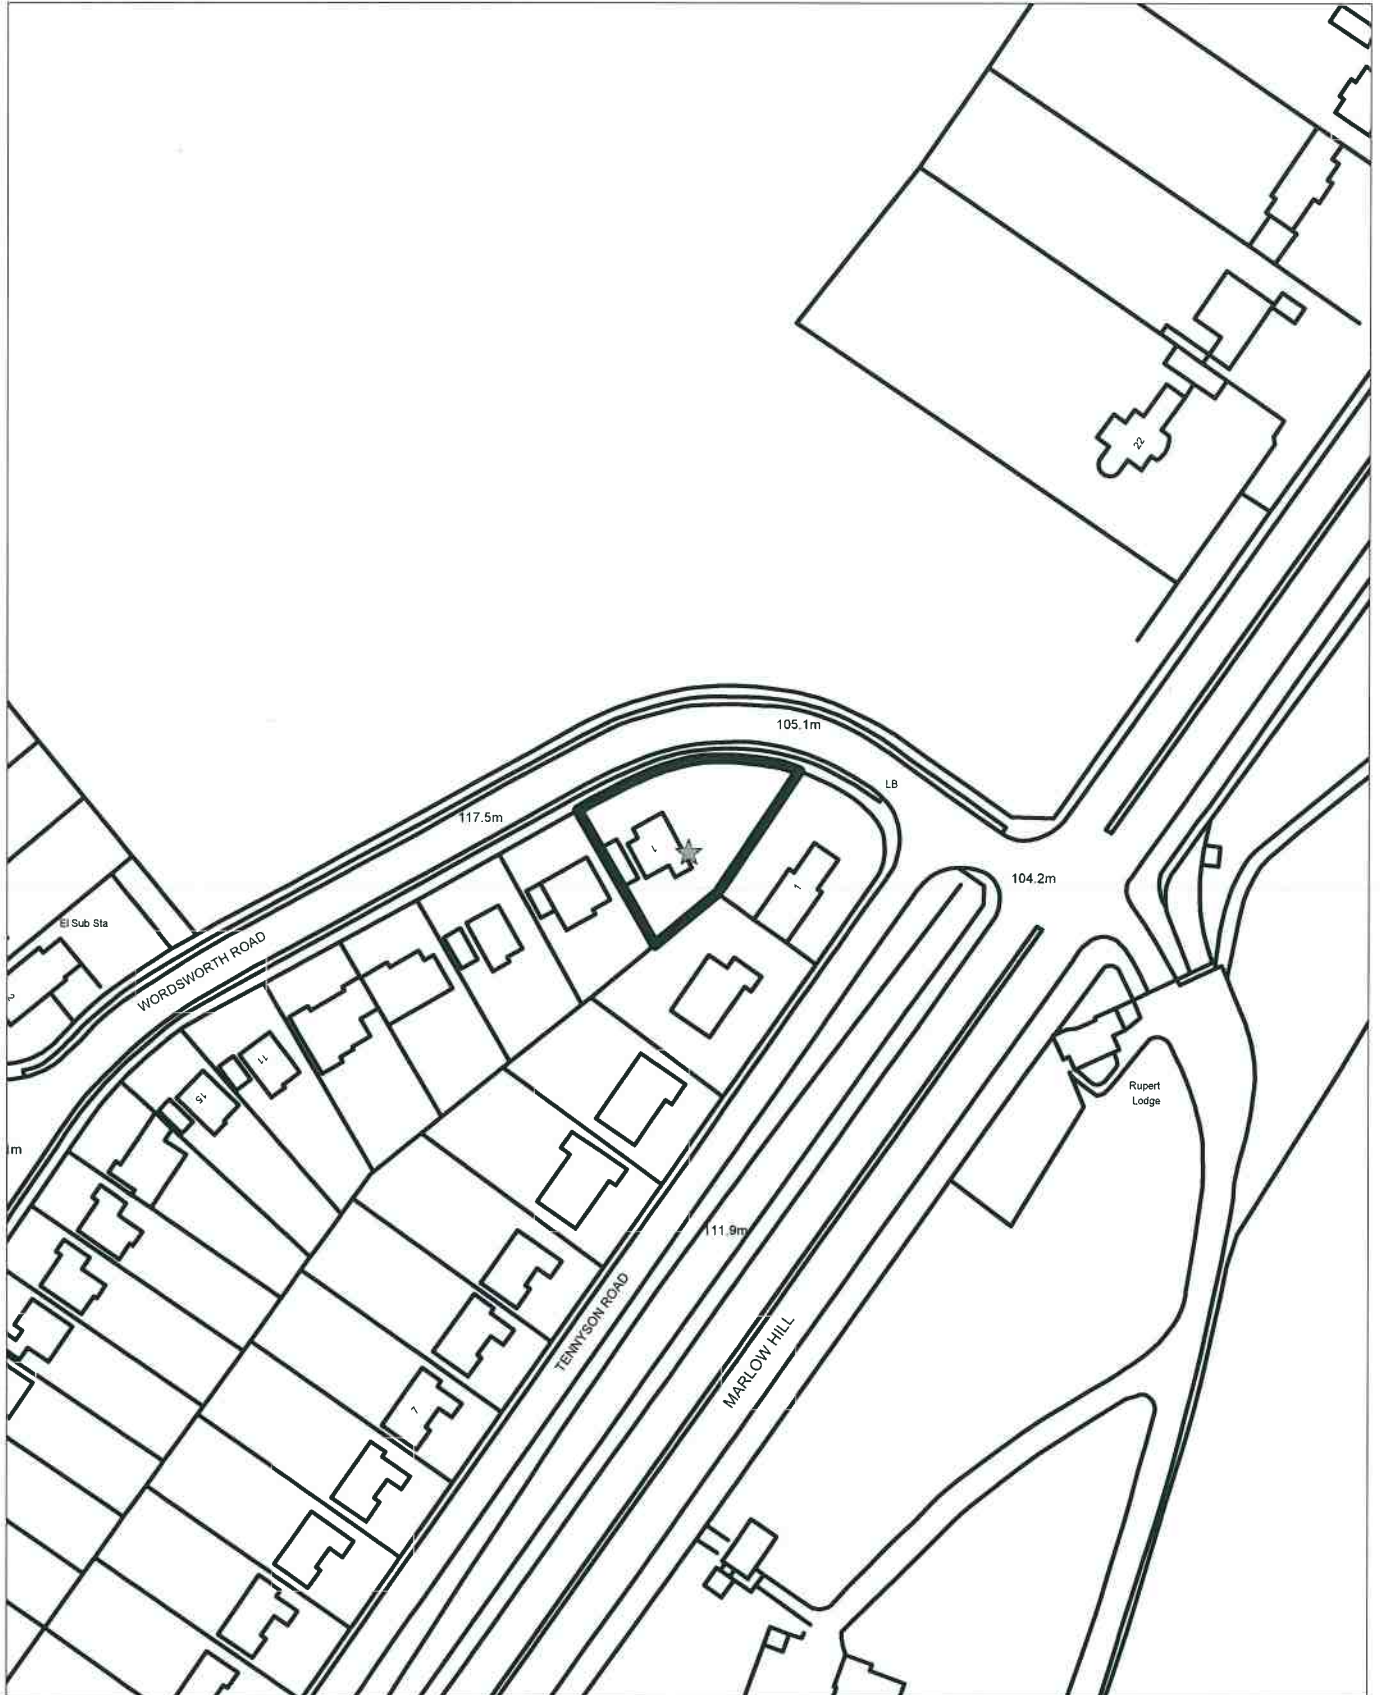
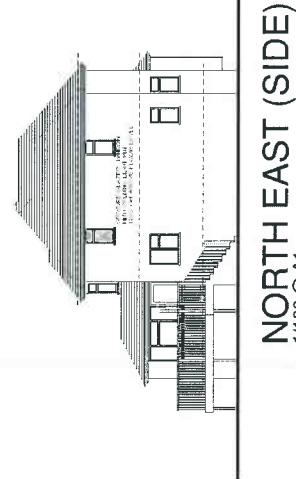
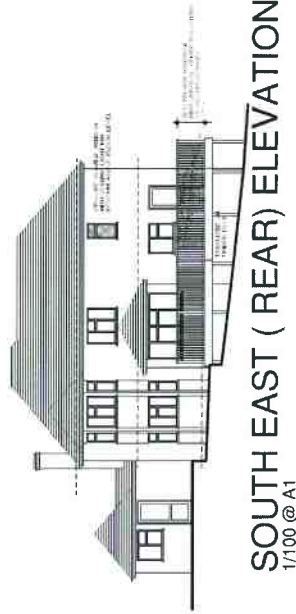
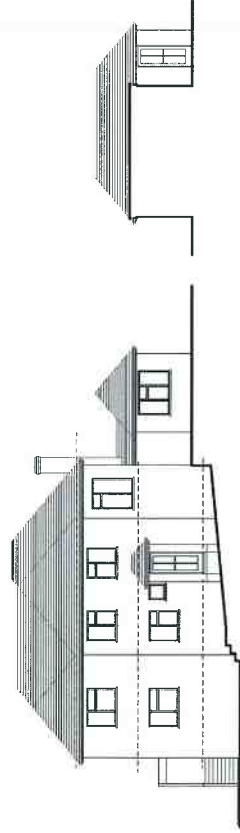


19/06919/FUL
Scale 1/1250

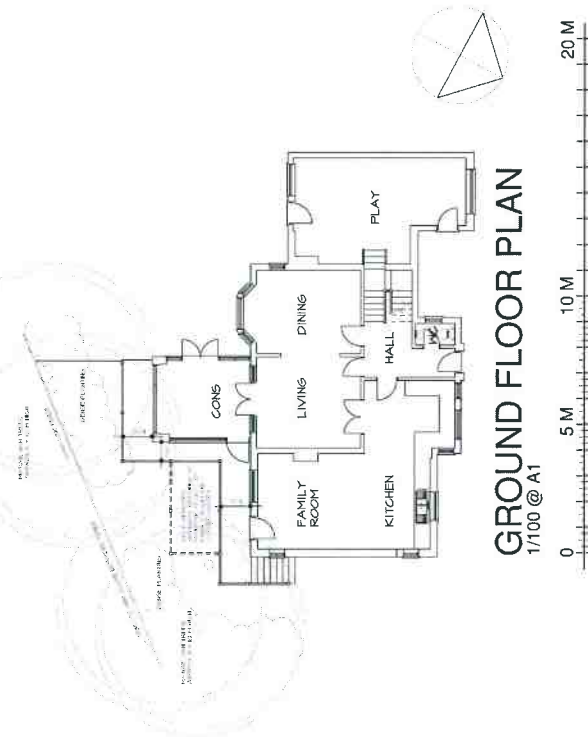

Do not view as a final drawing
All dimensions to be verified on site 1:1 to double check

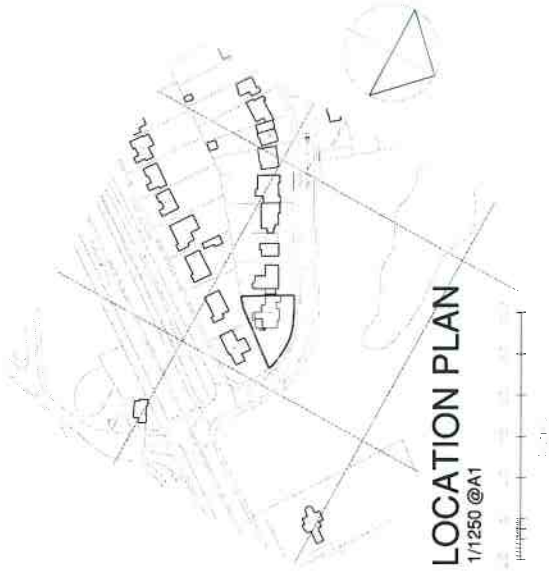

Project Alteration and balcony at 1 Wootsworth Road High Wycombe	Date August 2019	No. 1/100, 1/500, 1/1250
	Drawn by Proposed scheme	Date No. 17/08/03
Plan Elevations		Drawn by Mr S Ansari

reed architects

The Workshop
35 School Road
Buckinghamshire
HP10 8EF

Mr. J. ...
01494 47195
www.reedarchitects.com