




18/08330/FUL  
Scale 1/1250

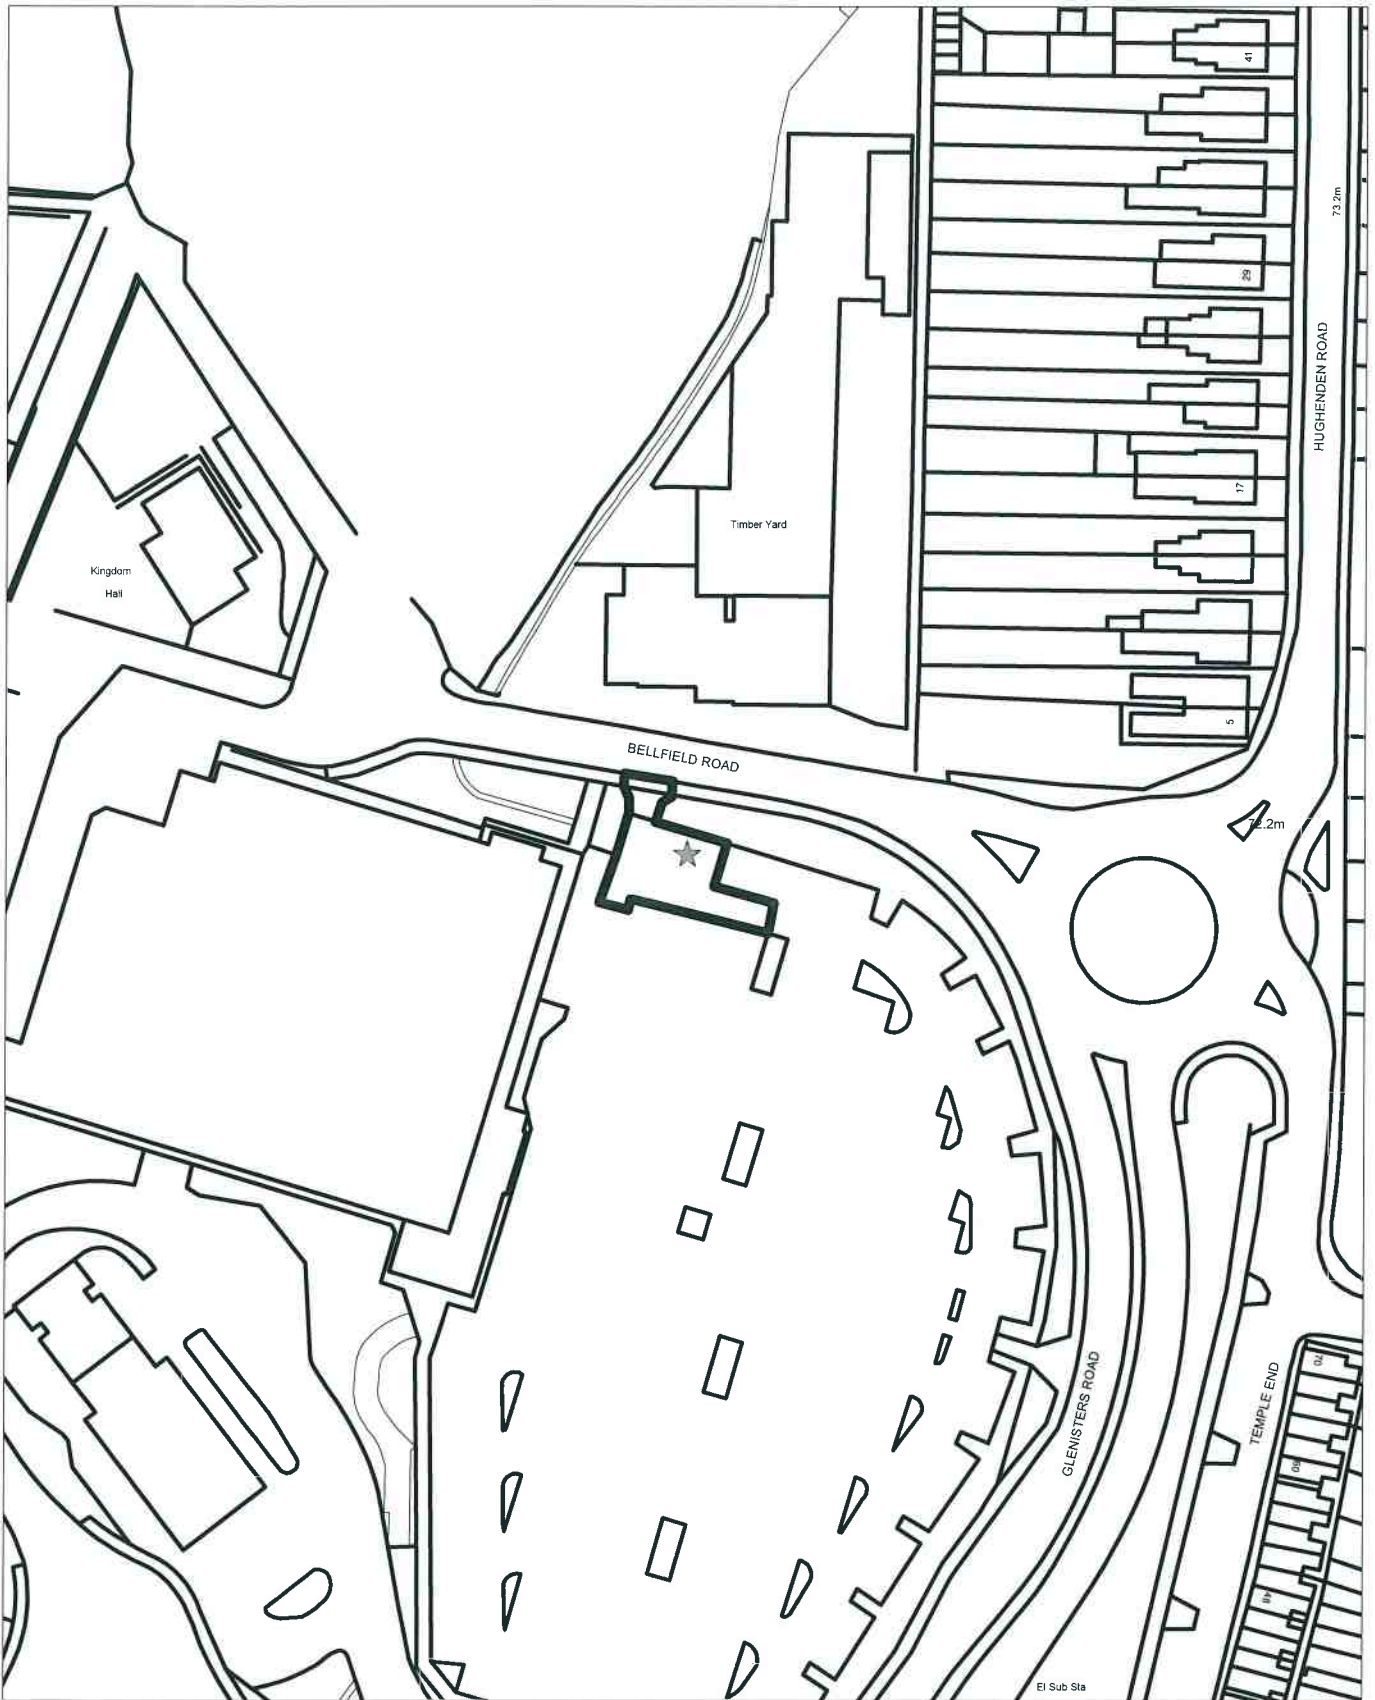


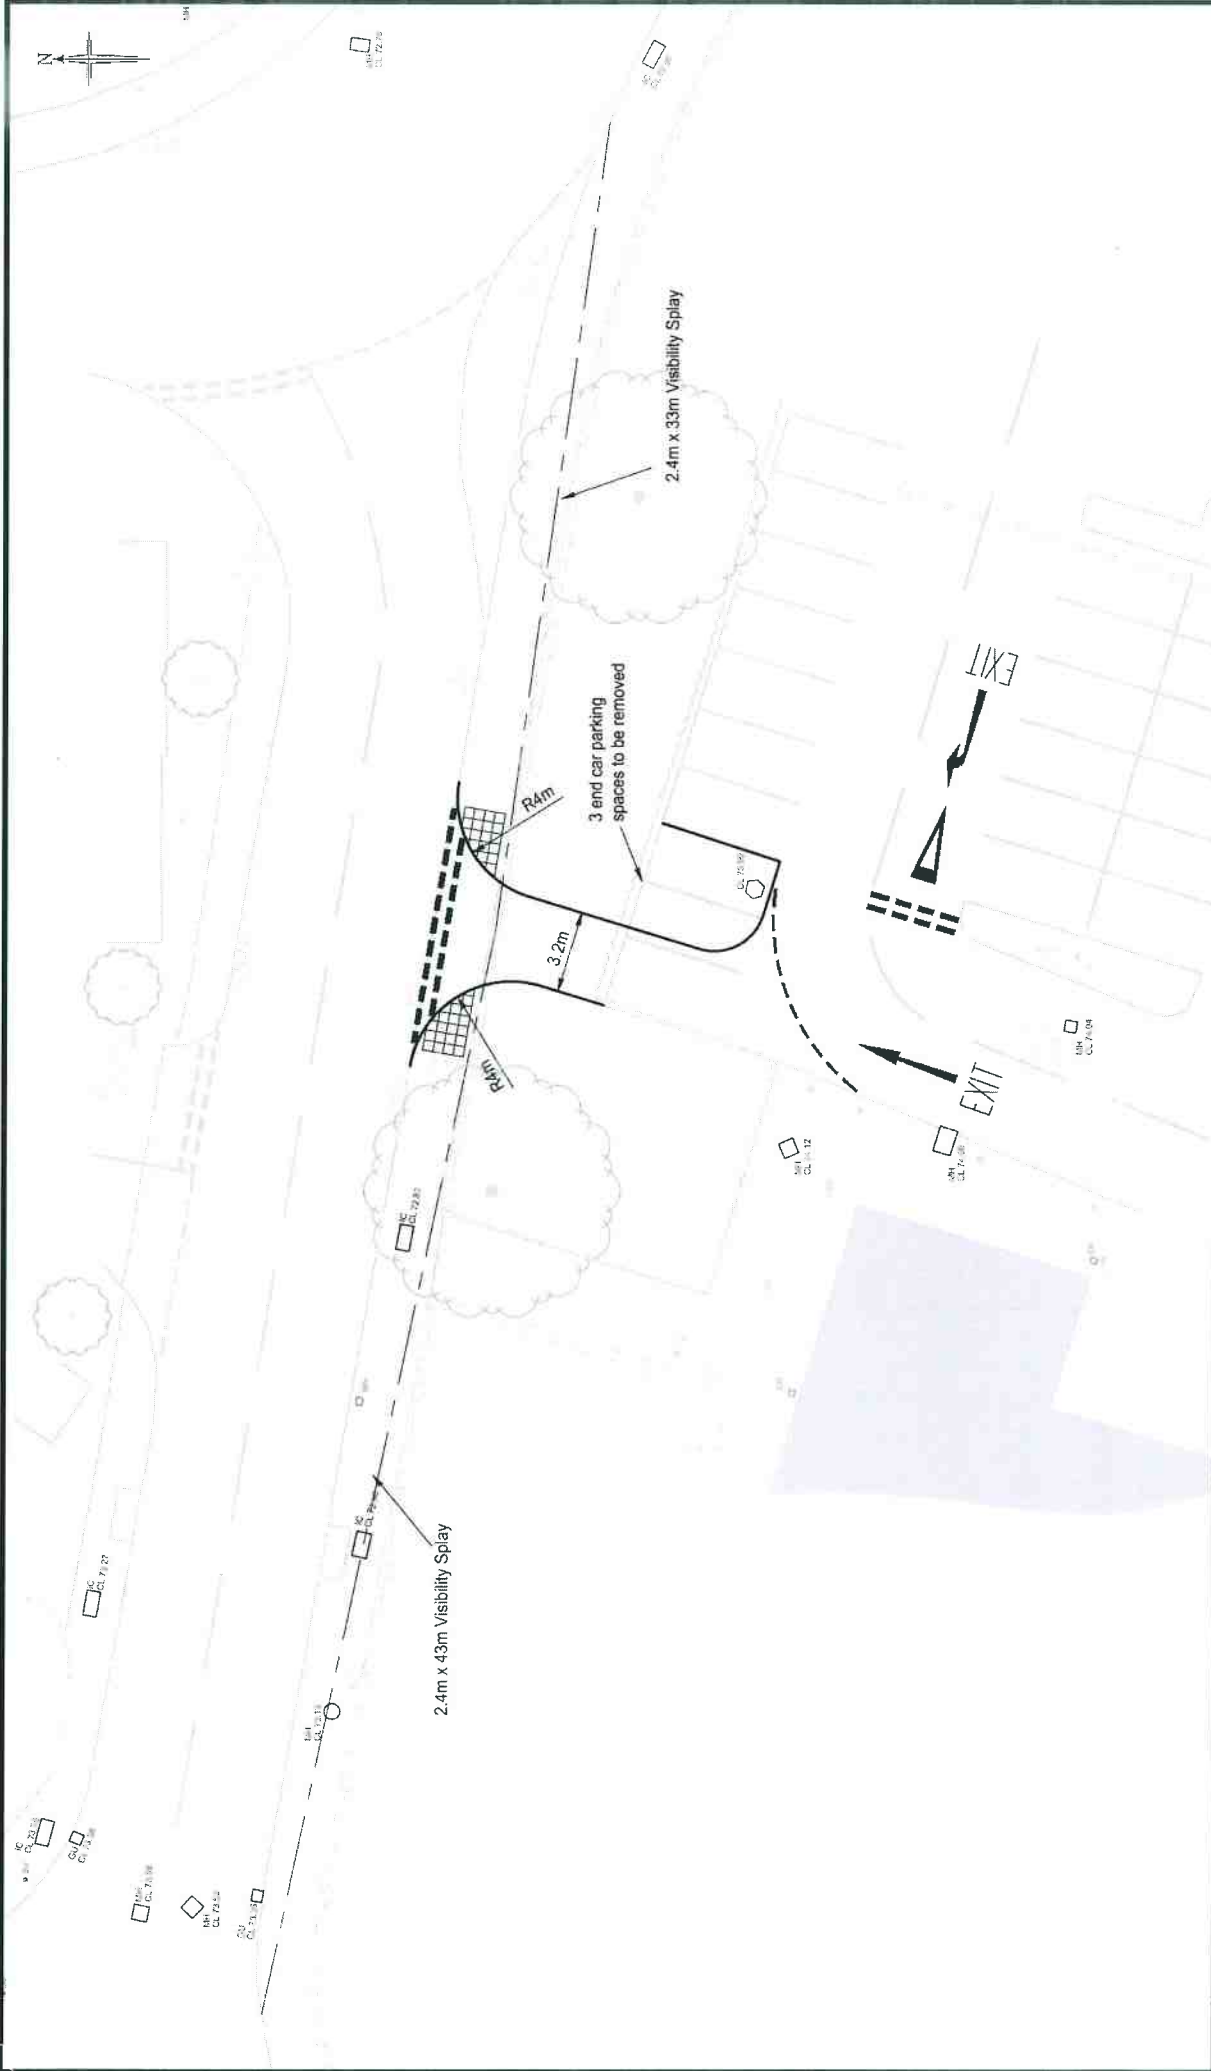


Client:	WM MORRISON SUPERMARKETS PLC	Project:	MORRISONS, HIGH WYCOMBE				
<b>BRYAN G HALL</b> CONSULTING CIVIL & TRANSPORTATION PLANNING ENGINEERS Copyright Reserved Bryan G Hall Ltd.	Site: E15   Josephs Well Fenover Walk   LEEDS   LS3 1AB 0113 246 1555 0113 234 2201	Rev:	Amendment:				
		Job No:	18-338	Drawn:	KP	Checked:	MC
www.bryanghall.co.uk Lighterman House 25/26 Wardale Road LONDON   N1 9RY 0203 553 2336		Scale:	1:200	Drawing No.:	18-338-SKH-001	Date:	
		Revision:					

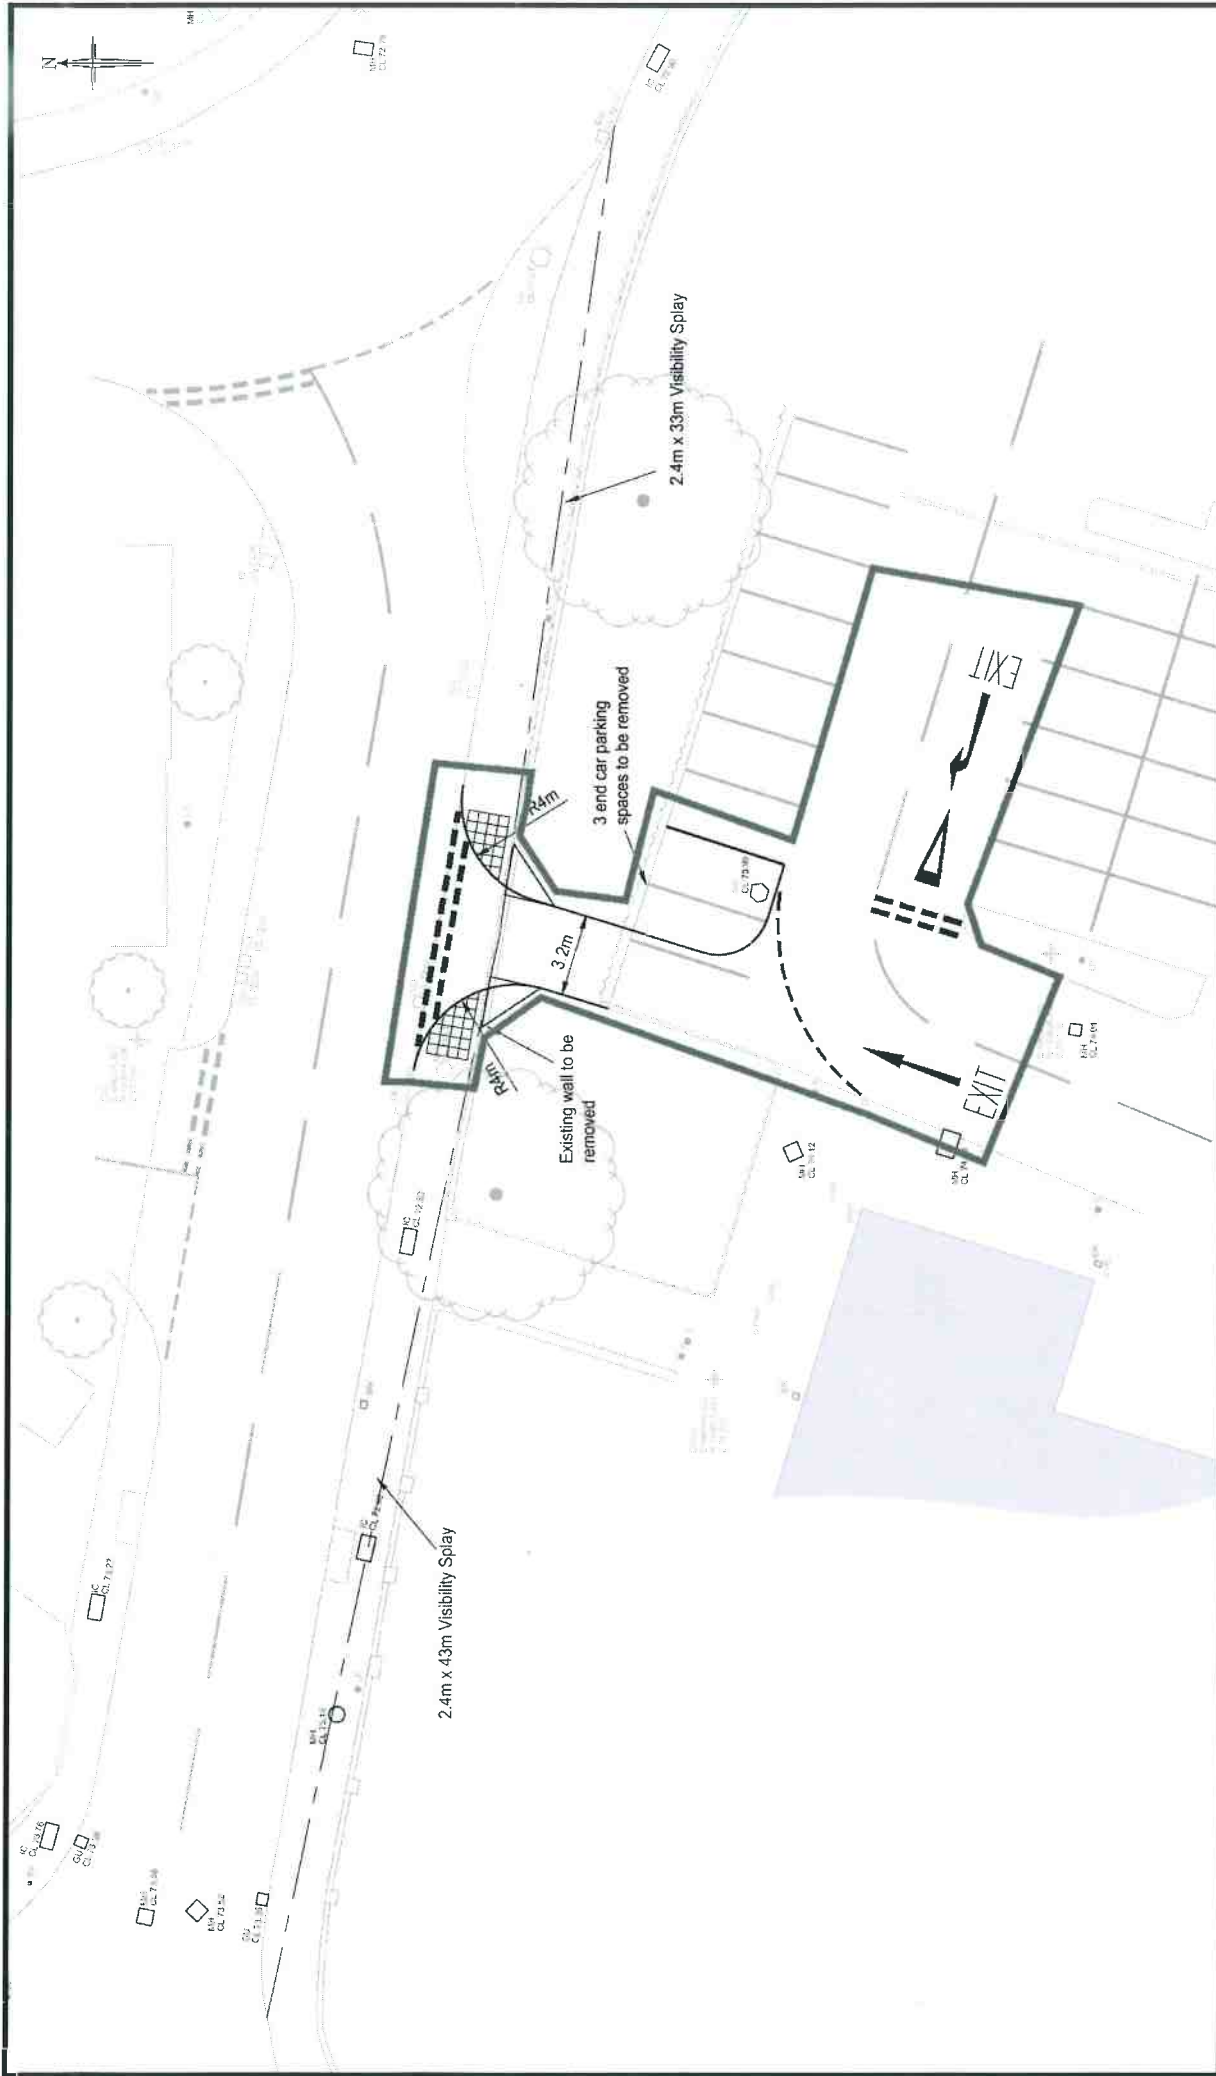

Client:	WM MORRISON SUPERMARKETS PLC	Project:	MORRISONS, HIGH WYCOMBE				
<b>BRYAN G HALL</b> CONSULTING CIVIL & TRANSPORTATION PLANNING ENGINEERS Copyright Reserved Bryan G Hall Ltd.	<a href="mailto:bhughes@bryanghall.co.uk">bhughes@bryanghall.co.uk</a> Suite E15   Josephs Well Hanover Walk   LEEDS   LS3 1AB 0113 246 1555 0113 234 2201	Rev:	Amendment:				
		Job No:	18-338	Drawn:	KP	Checked:	MC
<a href="http://www.bryanghall.co.uk">www.bryanghall.co.uk</a> Lighterman House 26/28 Wharfedale Road LONDON   N1 9RY 0203 553 2336		Scale:	1:200	Drawing No:	18-338-SKH-002	Revision:	

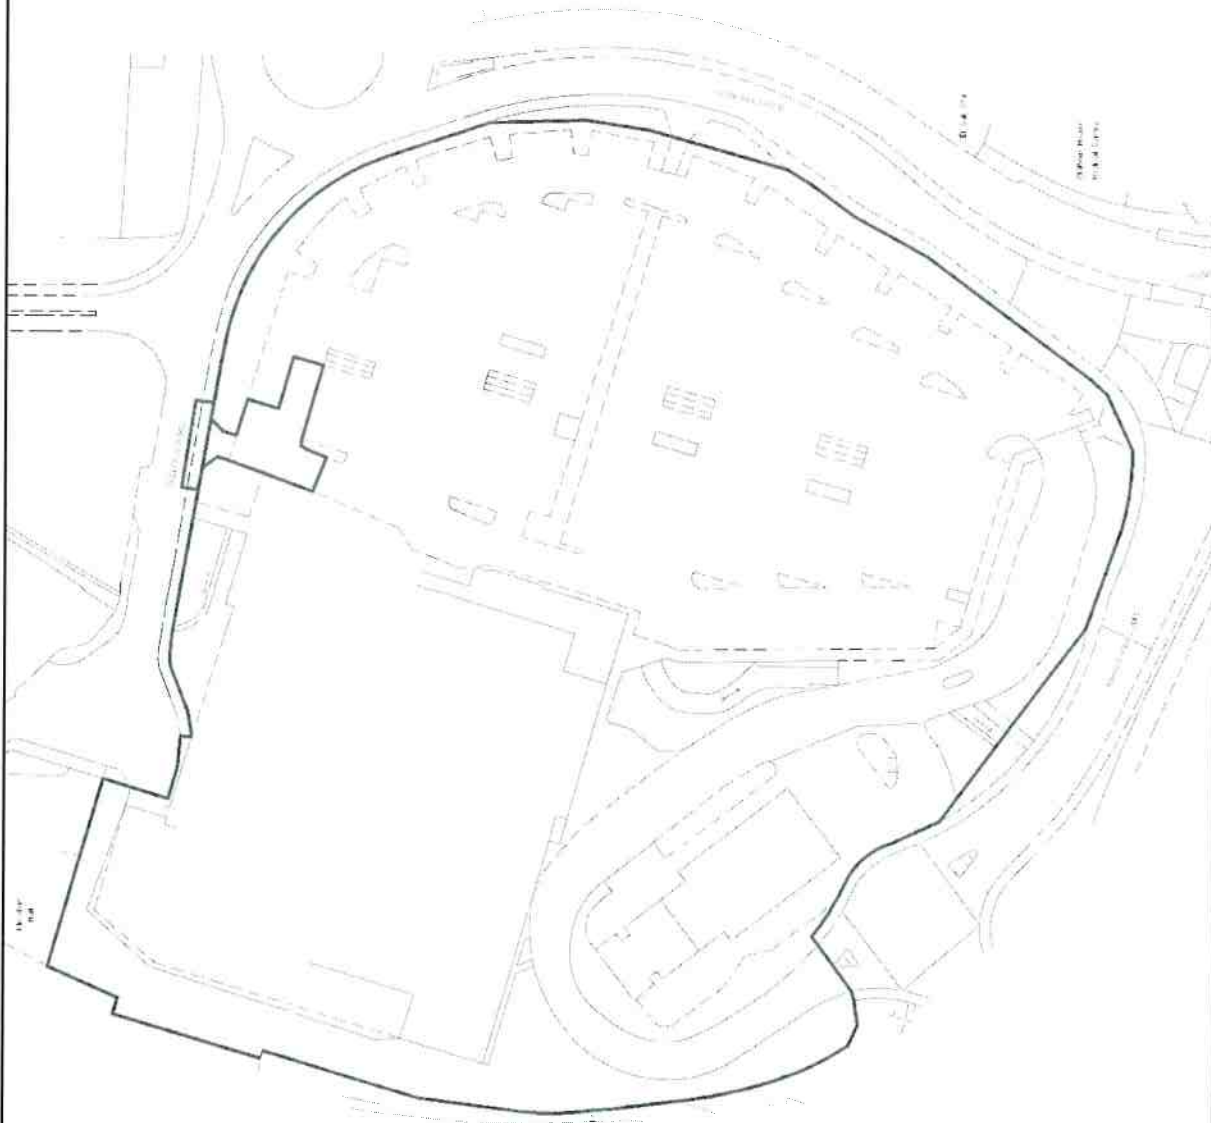

Client:	WM MORRISON SUPERMARKETS PLC	Project:	MORRISONS, HIGH WYCOMBE
<b>BRYAN G HALL</b> CONSULTING CIVIL & TRANSPORTATION PLANNING ENGINEERS Copyright Reserved Bryan G Hall Ltd.	bigways@bryanghall.co.uk Suite E15   Josephs Well Hanover Walk   LEEDS   LS3 1AR 0113 246 1555 0113 254 2201	www.bryanghall.co.uk Lighterman House 26/26 Wharfedale Road LONDON   N1 9RF 0203 553 2356	Title RED AND BLUE LINE BOUNDARY PLAN
	Rev: Amendment:      Job No: 18-338      Drawn: KP      Checked: MC      Date: 19-12-18 Scale: NTS      Drawing No: 18-228-SKH-003 AD: 429,507      Revision:	Dm:      Chk:      Date:	

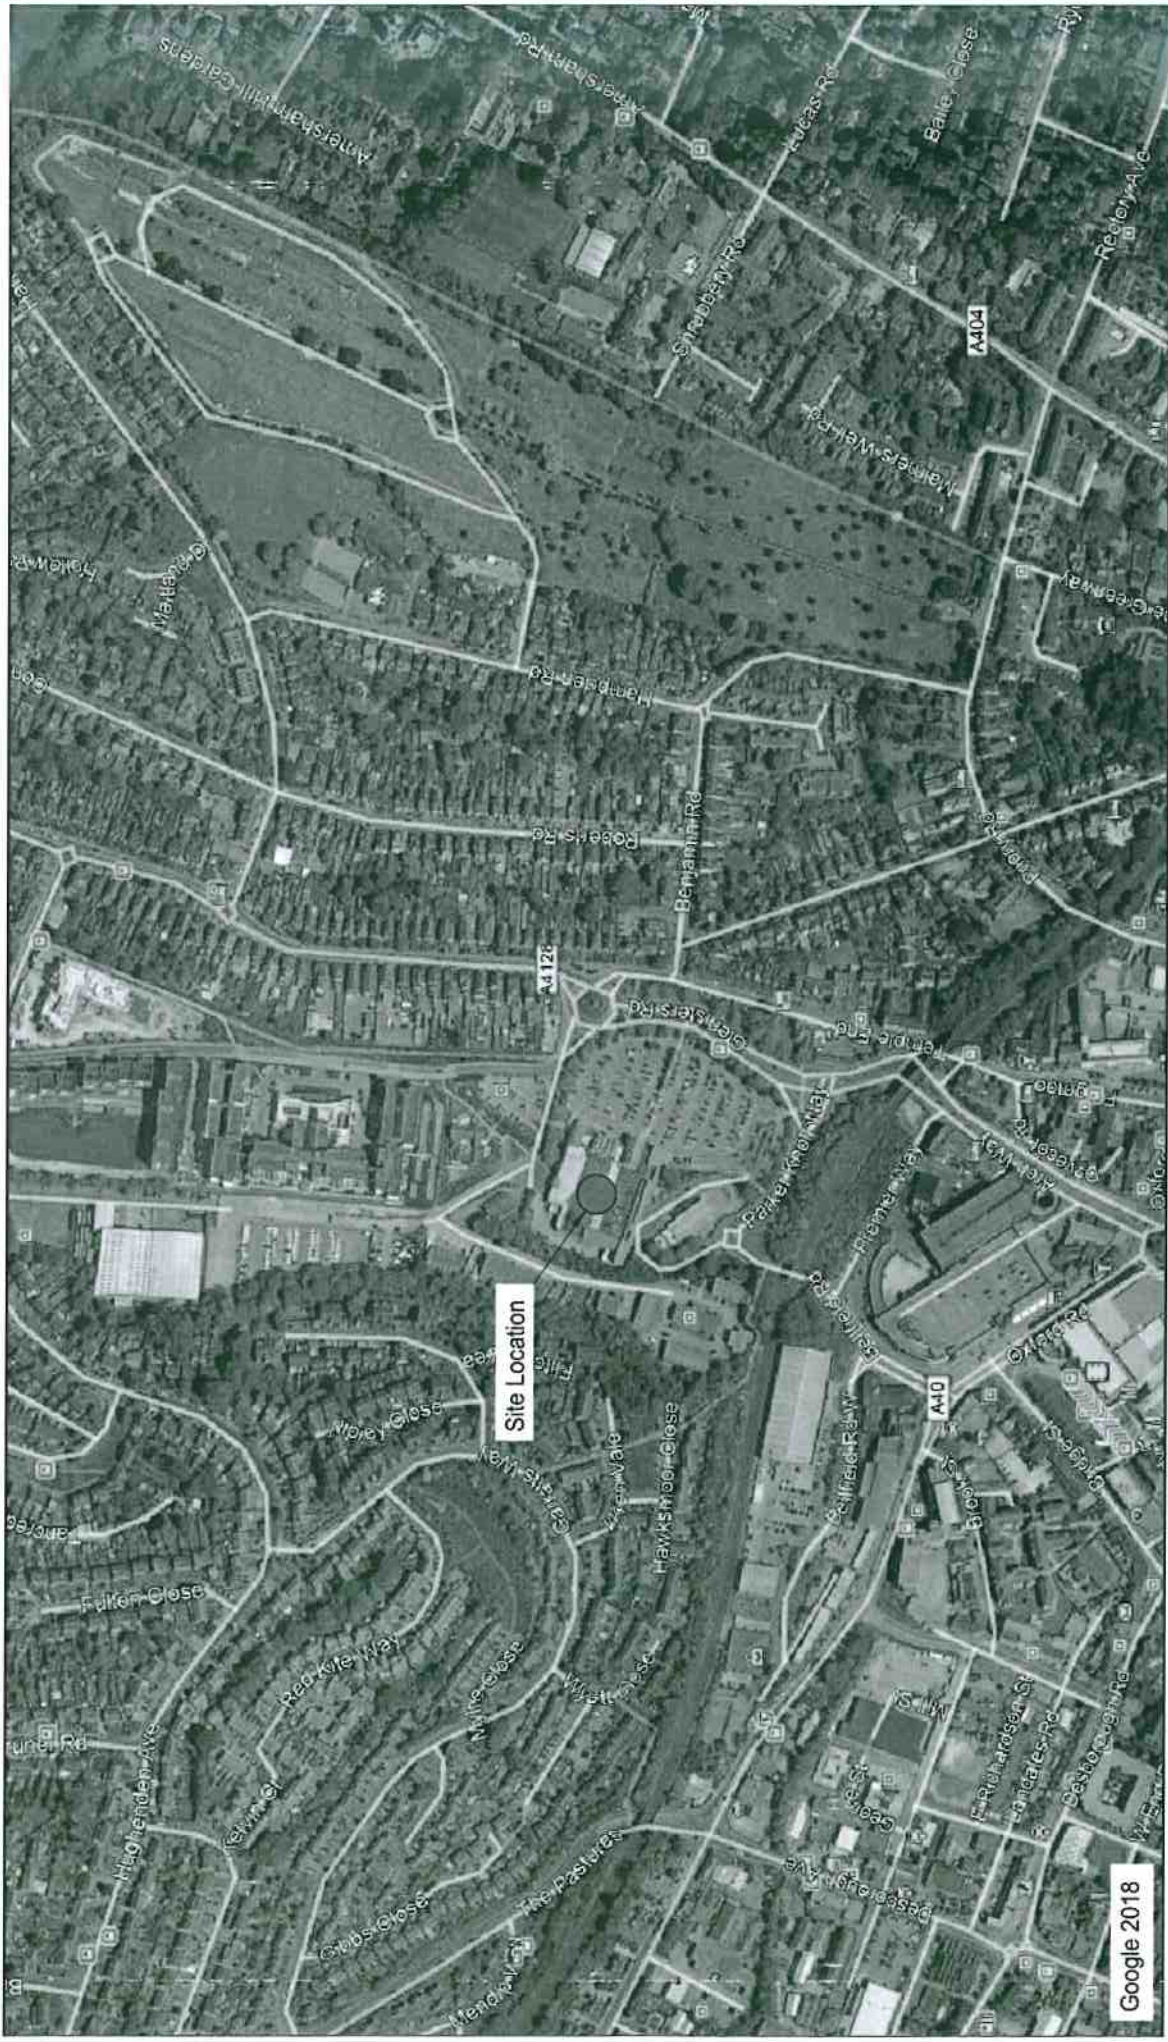

Rev:	Amendment:	DRN:	CHK:	Date:	Client: <b>WM MORRISON SUPERMARKETS PLC</b>			
					Title: <b>SITE LOCATION PLAN</b>			
					Project: <b>MORRISONS, HIGH WYCOMBE</b>			
					<b>BRYAN G HALL</b> CONSULTING CIVIL & TRANSPORTATION PLANNING ENGINEERS Copyright Reserved Bryan G Hall Ltd.			
					Job No: 18-338    Drawn: KP    Checked: MC    Date: 22-11-2018 Scale: NTS    Drawing No: 18/338/LOC.005			
					Lightfoot House 20/26 Wharfedale Road LEEDS   LS3 1AB 0113 246 1555 0113 234 2201 www.bryanghall.co.uk			Revision: