


19/07062/FUL
Scale 1/1250

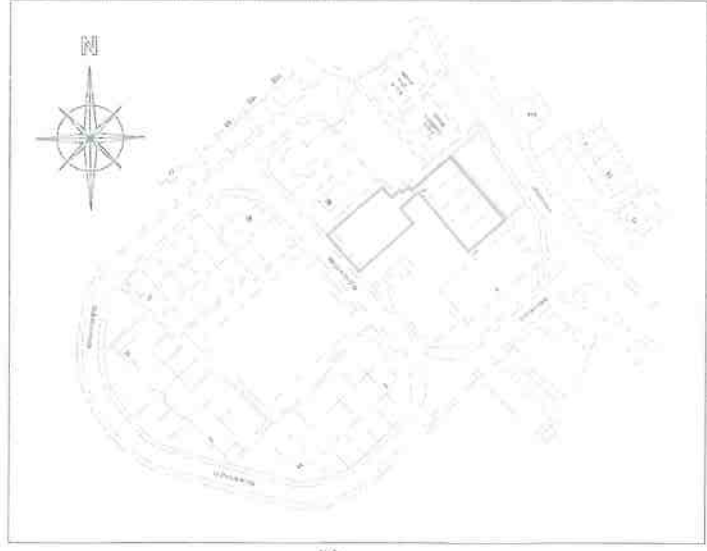

Notes:

1. This drawing must not be scaled.
2. The contractor must check all areas and dimensions on site.
3. All works will be to the satisfaction of Local and District Authorities and in accordance with current Building Regulations and Code of Practice.



Scale 1:1,250 @ A2
0 10 20 30 40 50 100m

D	Boundary lines amended	refer 02/18		
C	Minor amendments	A / 07/18		
B	General updates	JW / 02/18		
A	General updates			
	by			date

Site Area: 3225m²




KENNETH W REED CONSULTANTS
388 Station Road, Harrow, Middlesex HA1 2NW.

**Units 3-7, Aries House
Straight Bit, Flackwell Heath**

Forecourt - As Existing

Scale	1:200 @ A2	1:1000 @ A2	1:1000 @ A2	1:1000 @ A2
Drawn	02/18	1911	10	D
Check				

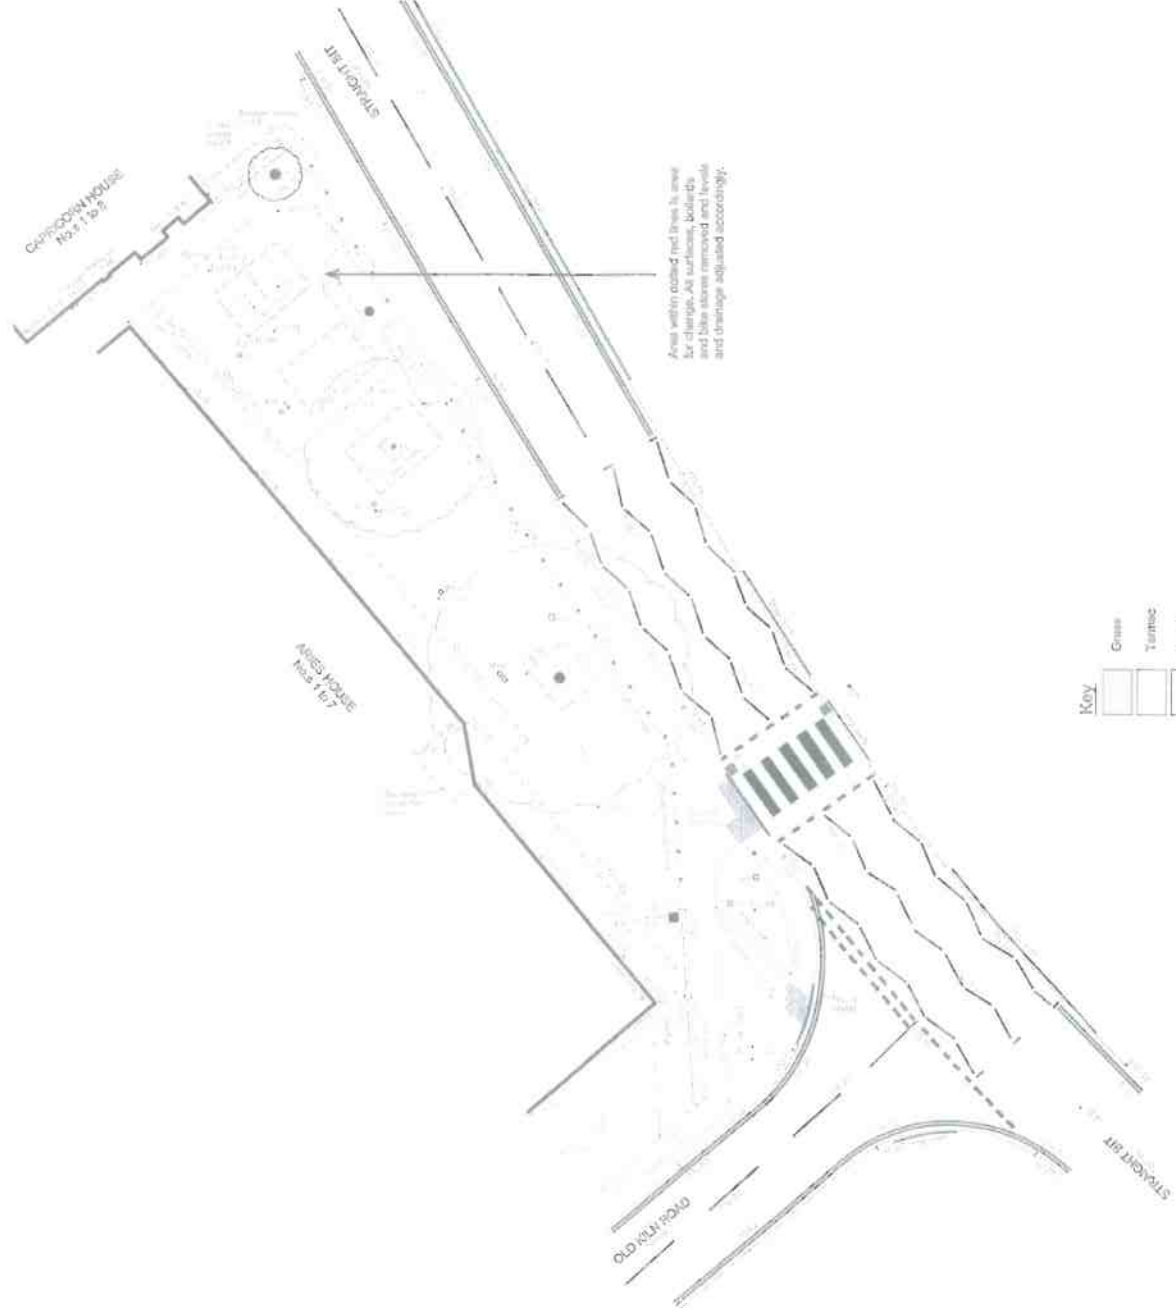

Area within outlined red lines to meet Lx change. All surfaces, bollards and bike stores removed and levels and drainage adjusted accordingly.

Key


[Symbol]	Grass
[Symbol]	Turfmat
[Symbol]	Paving
[Symbol]	Tactile Paving
[Symbol]	Slope Stairs

Scale 1:200 @ A2
0 10 20m



Notes:

1. This drawing must not be scaled
2. The contractor must check all levels and dimensions on site
3. All works are to be in accordance with current Building Regulations and in accordance with current Building Regulations and Code of Practice

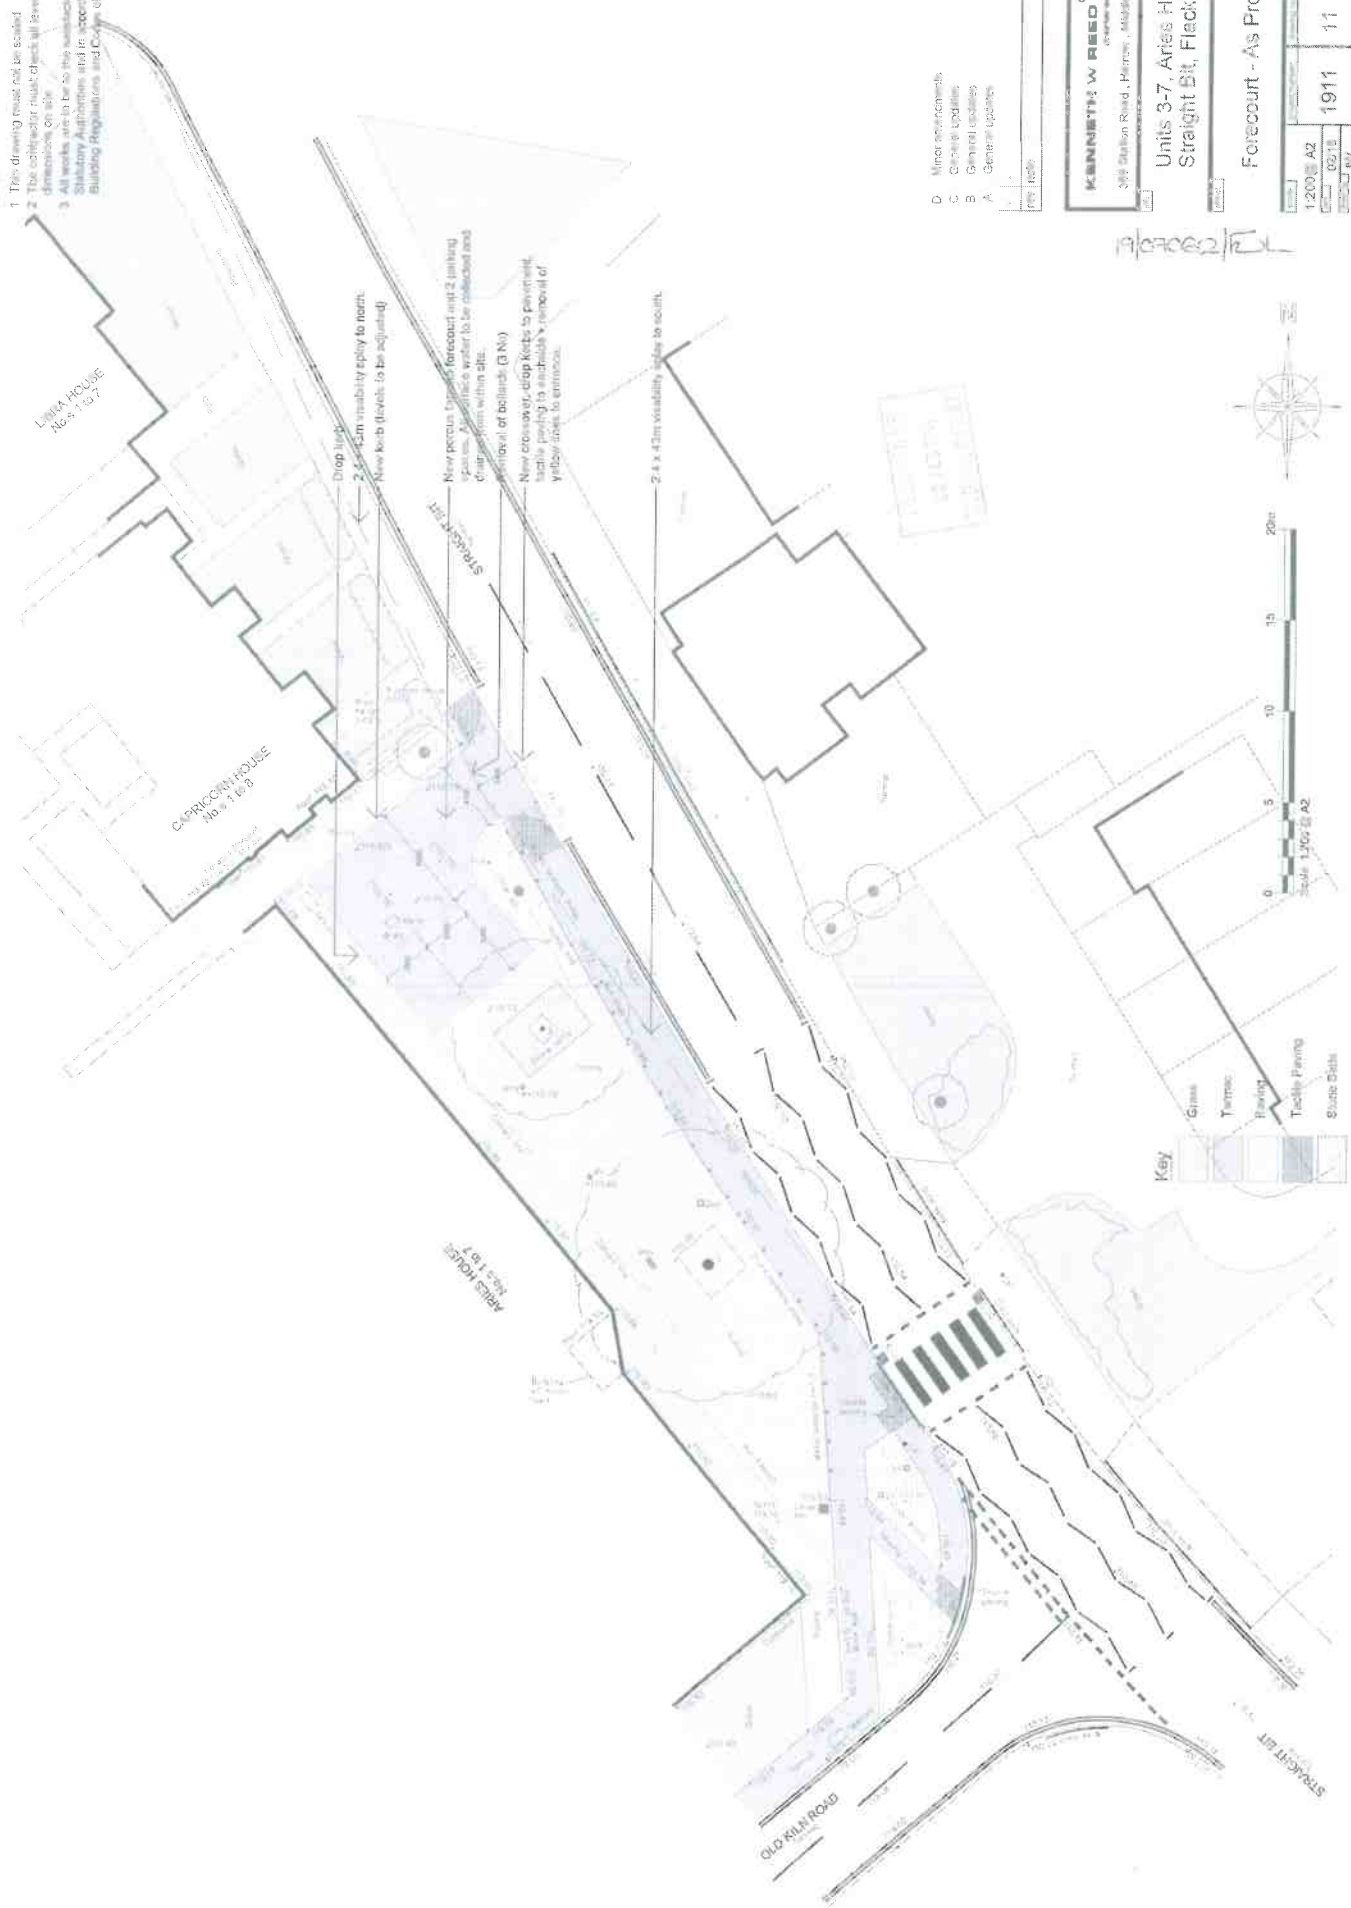

Code	Description	Date	By	Check
D	Minor amendments	16/07/16		
C	Client updates	16/07/16		
B	General updates	16/07/16		
A	General updates	16/07/16		

KENNETH W REED
 Chartered Surveyor
 399 Station Road, Harrow, Middlesex HA1 3AY

Units 3-7, Aries House
 Straight Bit, Flackwell Heath

Forecourt - As Proposed

1200	A2	1911	11	D
02/13				
KW				