



Buckinghamshire Council

Licensing Sub-Committee

Minutes

Minutes of the meeting of the Licensing Sub-Committee held on Wednesday 6 January 2021, Via Video Conference, commencing at 11.22 am and concluding at 12.35 pm

Members present

S Morgan, S Renshell and B Stanier Bt

Others in attendance

K Ashton, J Durkan, L Hornby, A Thomlinson and H White

Agenda Item

1 Introductory remarks by the Chairman

The Chairman welcomed everyone to the meeting and Members and officers were introduced.

Following the failure of the webcast and legal advice that the Panel should consider adjourning the hearing, the Applicant and the Interested Party requested that the matter proceed with the hearing being recorded.

After the Panel retired to deliberate, the Chairman stated that as it was agreed by all parties present and that efforts had been made to ensure that those watching the webcast had been able to join by alternative means, the hearing would go ahead.

Also in attendance were interested parties who had submitted representations on this application as well as the applicant and his agent and the representative from the Local Authority Licensing Team which had submitted a representation.

2 Apologies for absence

3 Declarations of interest

4 Hearing Procedure Rules


All present confirmed that they had understood the procedure rules that applied to this hearing.

5 Greenway Grocery & PO, 17a Green Way, Newton Longville, MK17 0AP


Members were asked to determine an application for the variation of a premises licence, in respect of which further relevant representations had been received. The variation application had been submitted by Mr Nadarajah Piradeepan ("the applicant") in respect of Greenway Grocery & Post Office, 17a Green Way, Newton Longville, Buckinghamshire, MK17 0AP ("the

premises”).


Following a detailed discussion all parties present confirmed that they were satisfied that they had received a fair hearing and had nothing further to add. The Sub-Committee retired to make its decision which can be seen in the attached decision notice.

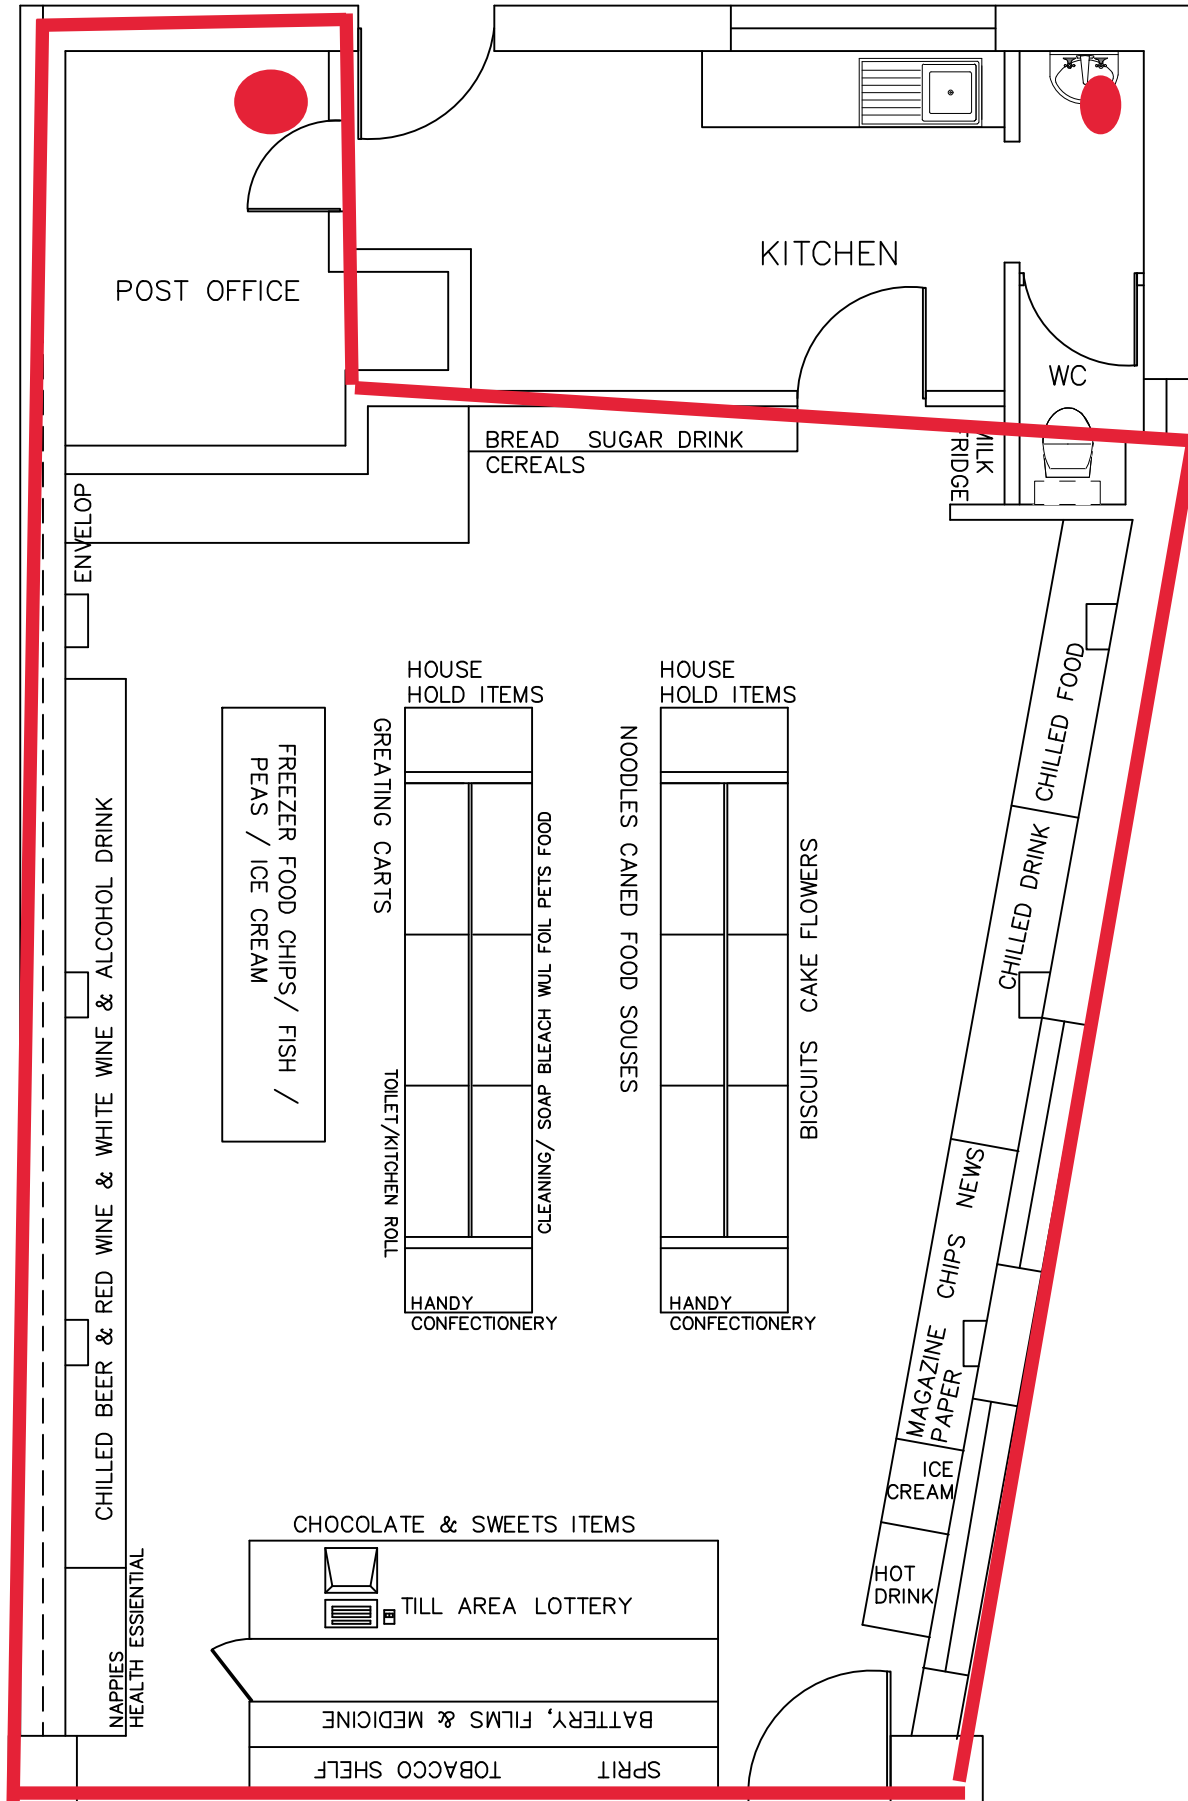

EXISTING FLOOR LAYOUT
SCALE 1:50

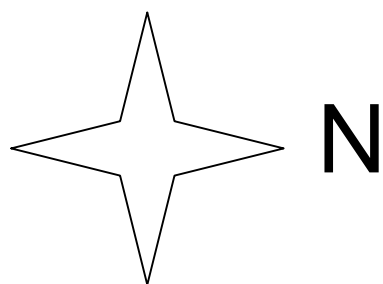

This page is intentionally left blank

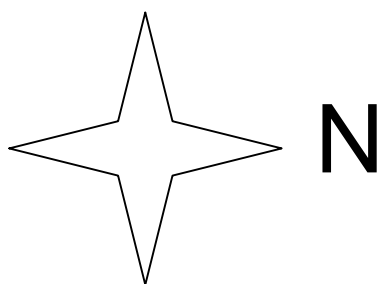

= LICENSED AREA


 = EXTINGUISHER

ANY ITEM NOT COVERED BY THE LICENSING ACT 2003 REGULATIONS FOR PLANS
IS SUBJECT TO CHANGED AT ANY TIME WITHOUT NOTICE

This drawing is the copy right of AVIM Consultancy Ltd. and may not be amended, copied or reproduce without written permission. No liability will be accepted for amendments made by other person.

Do not scale off the drawings. Except planning purpose.

Job	17A GREEN WAY MK17 OAP	Job No	
Client	DR.N.PIRADEEPAN	Drawing No	Revision
TITLE	FLOOR PLANS & SHOP LAYOUT	01	Check
		Drawn	Scale Drg Size
		PK 10.5.19	1:100 A3

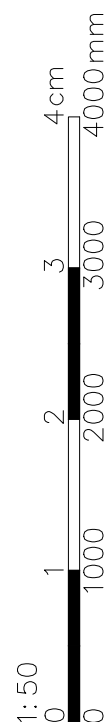

100mm WHEN PLOTTED TO SCALE

This page is intentionally left blank