


## APPENDX B – SITE LOCATION PLAN

20/05378/FUL  
Scale 1/1250

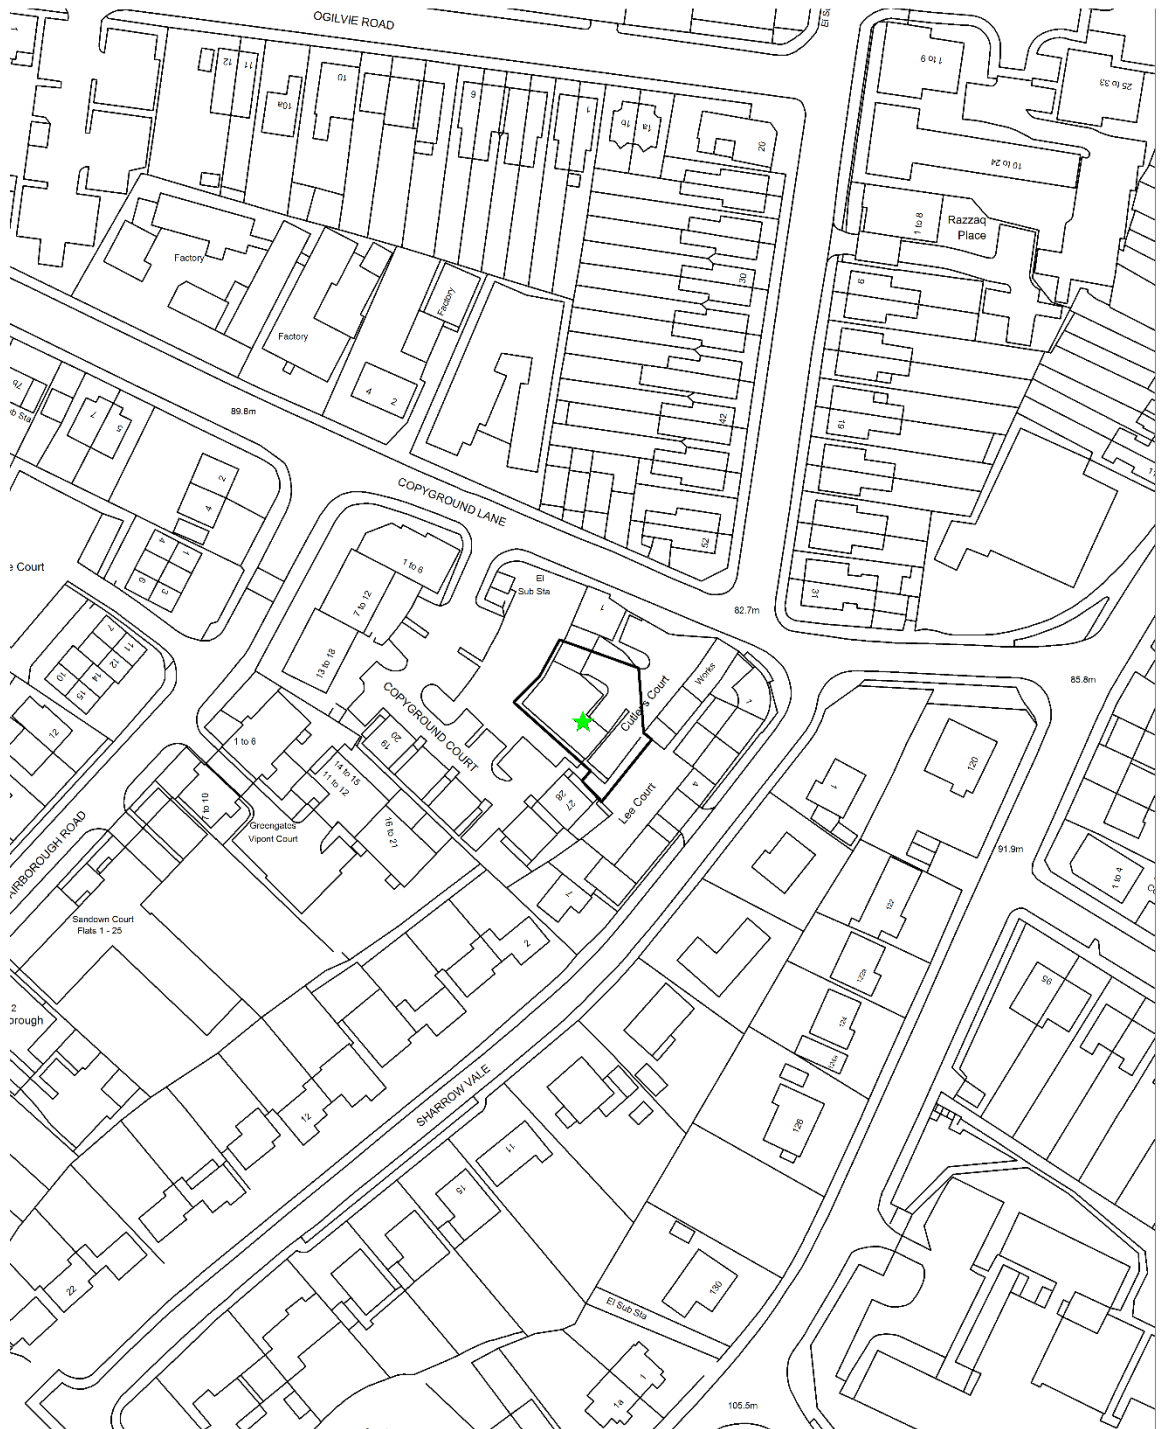

Planning Committee  
© Crown Copyright and database rights 2020.  
Ordnance Survey 100062456