


# LONG CRENDON

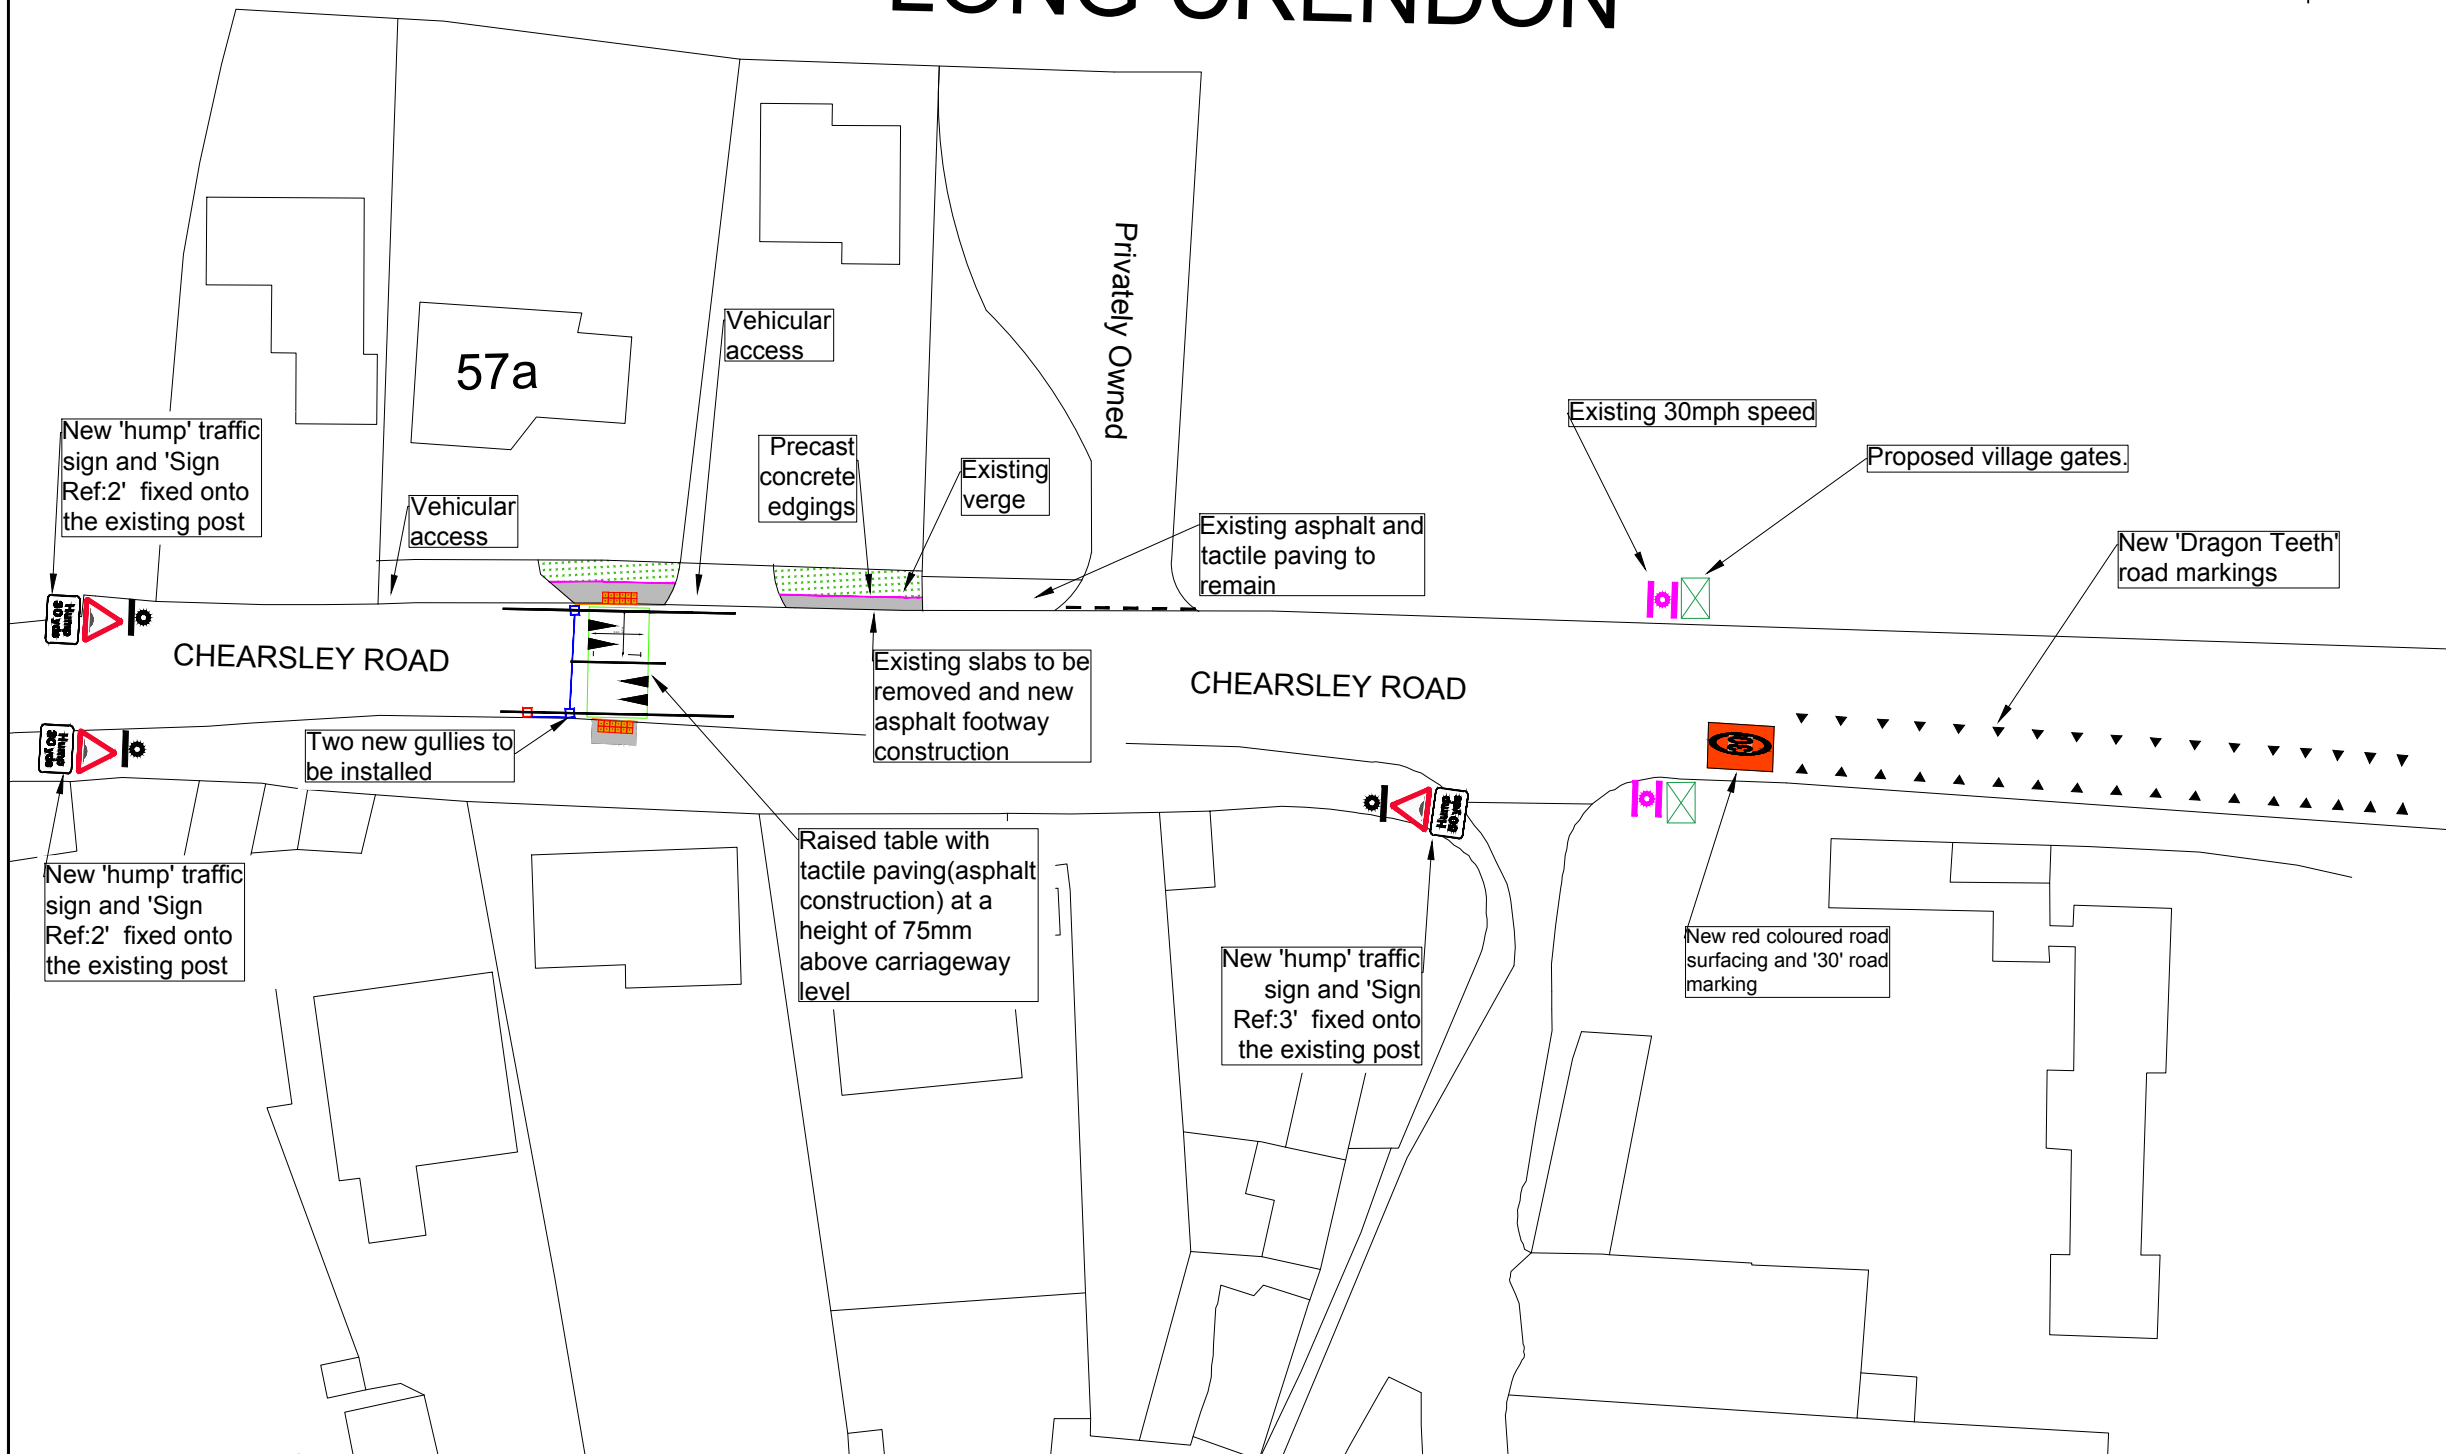

**NOTES :**

1) Final position of traffic signs subject to underground utilities.

- Key:**
- Footway construction
  - Dragon Teeth Road Marking
  - Proposed tactile Paving
  - Existing drainage
  - Proposed drainage
  - Proposed 30mph roundel
  - Proposed raised table
  - Kerb height adjusted to be flush with raised table
  - Proposed new signs
  - Proposed village gates
  - Existing speed limit
  - Proposed coloured surfacing
  - Precast concrete edgings

This map is reproduced from Ordnance Survey material with the permission of the Ordnance Survey on behalf of the Controller of Her Majesty's Stationery Office © Crown copyright. Unauthorised reproduction infringes Crown copyright and may lead to prosecution or civil proceedings. Buckinghamshire County Council 100021529

5	27/10/20	Removal of the Bumble Strip as requested by the PC	ZA	JS	TM
4	04/09/20	Relocation of warning sign and supplementary plate	ZA	JS	TM
3	17/08/2020	Amended due to the statutory consultation	ZA	JP	TM
2	02/06/2020	Amended due to the RSA outcome as requested by BCC	ZA	JS	TM
1	20/02/2020	Relocation of raised table as requested by PC	ZA	JS	TM
0	16/01/2020	ORIGINAL ISSUE	ZA	JS	TM
Rev	Rev. Date	Purpose of revision	Drawn	Checked	Approved

The Gateway  
Gatehouse Road  
Aylesbury  
Buckinghamshire  
HP19 8FF

Client: **ROB SMITH**  
SERVICE DIRECTOR  
HIGHWAYS AND  
TECHNICAL SERVICES

Project: **TFB314**  
**LONG CRENDON**  
S106 - 2019/2020

Drawing title: **GENERAL ARRANGEMENT**

Drawing status: **PRELIM DESIGN**

Scale: **1:500 @ A1** **DO NOT SCALE**

Project No.: **TEE19055**

Drawing number: **TEE19055-GA-DWG-01** Rev: **6**

This drawing is not to be used in whole or part other than for the intended purpose and project as defined on this drawing.



Sign Reference	557-1
Height	600mm
Width	679mm
Area	0.24 m <sup>2</sup>
Material	Class R3B Microprismatic
Mount Height	2100
* Area reduced for rounded corners.	

Quantity: 3



Scheme Ref.	Long Crendon
Sign Ref.	2
Letter colour	BLACK
Background	WHITE
Border	BLACK
Material	Class R3B Microprismatic
x-height	50.0
SIGN FACE	
Width	420mm
Height	290mm
Area	0.12m <sup>2</sup>

Quantity: 2



Scheme Ref.	Long Crendon
Sign Ref.	3
Letter colour	BLACK
Background	WHITE
Border	BLACK
Material	Class R3B Microprismatic
x-height	50.0
SIGN FACE	
Width	420mm
Height	290mm
Area	0.12m <sup>2</sup>

Quantity: 1

## SIGNS SCHEDULE