


Upper Hundreds

© Crown copyright. All rights reserved
 Buckinghamshire Council
 Licence No. 100021529 2020

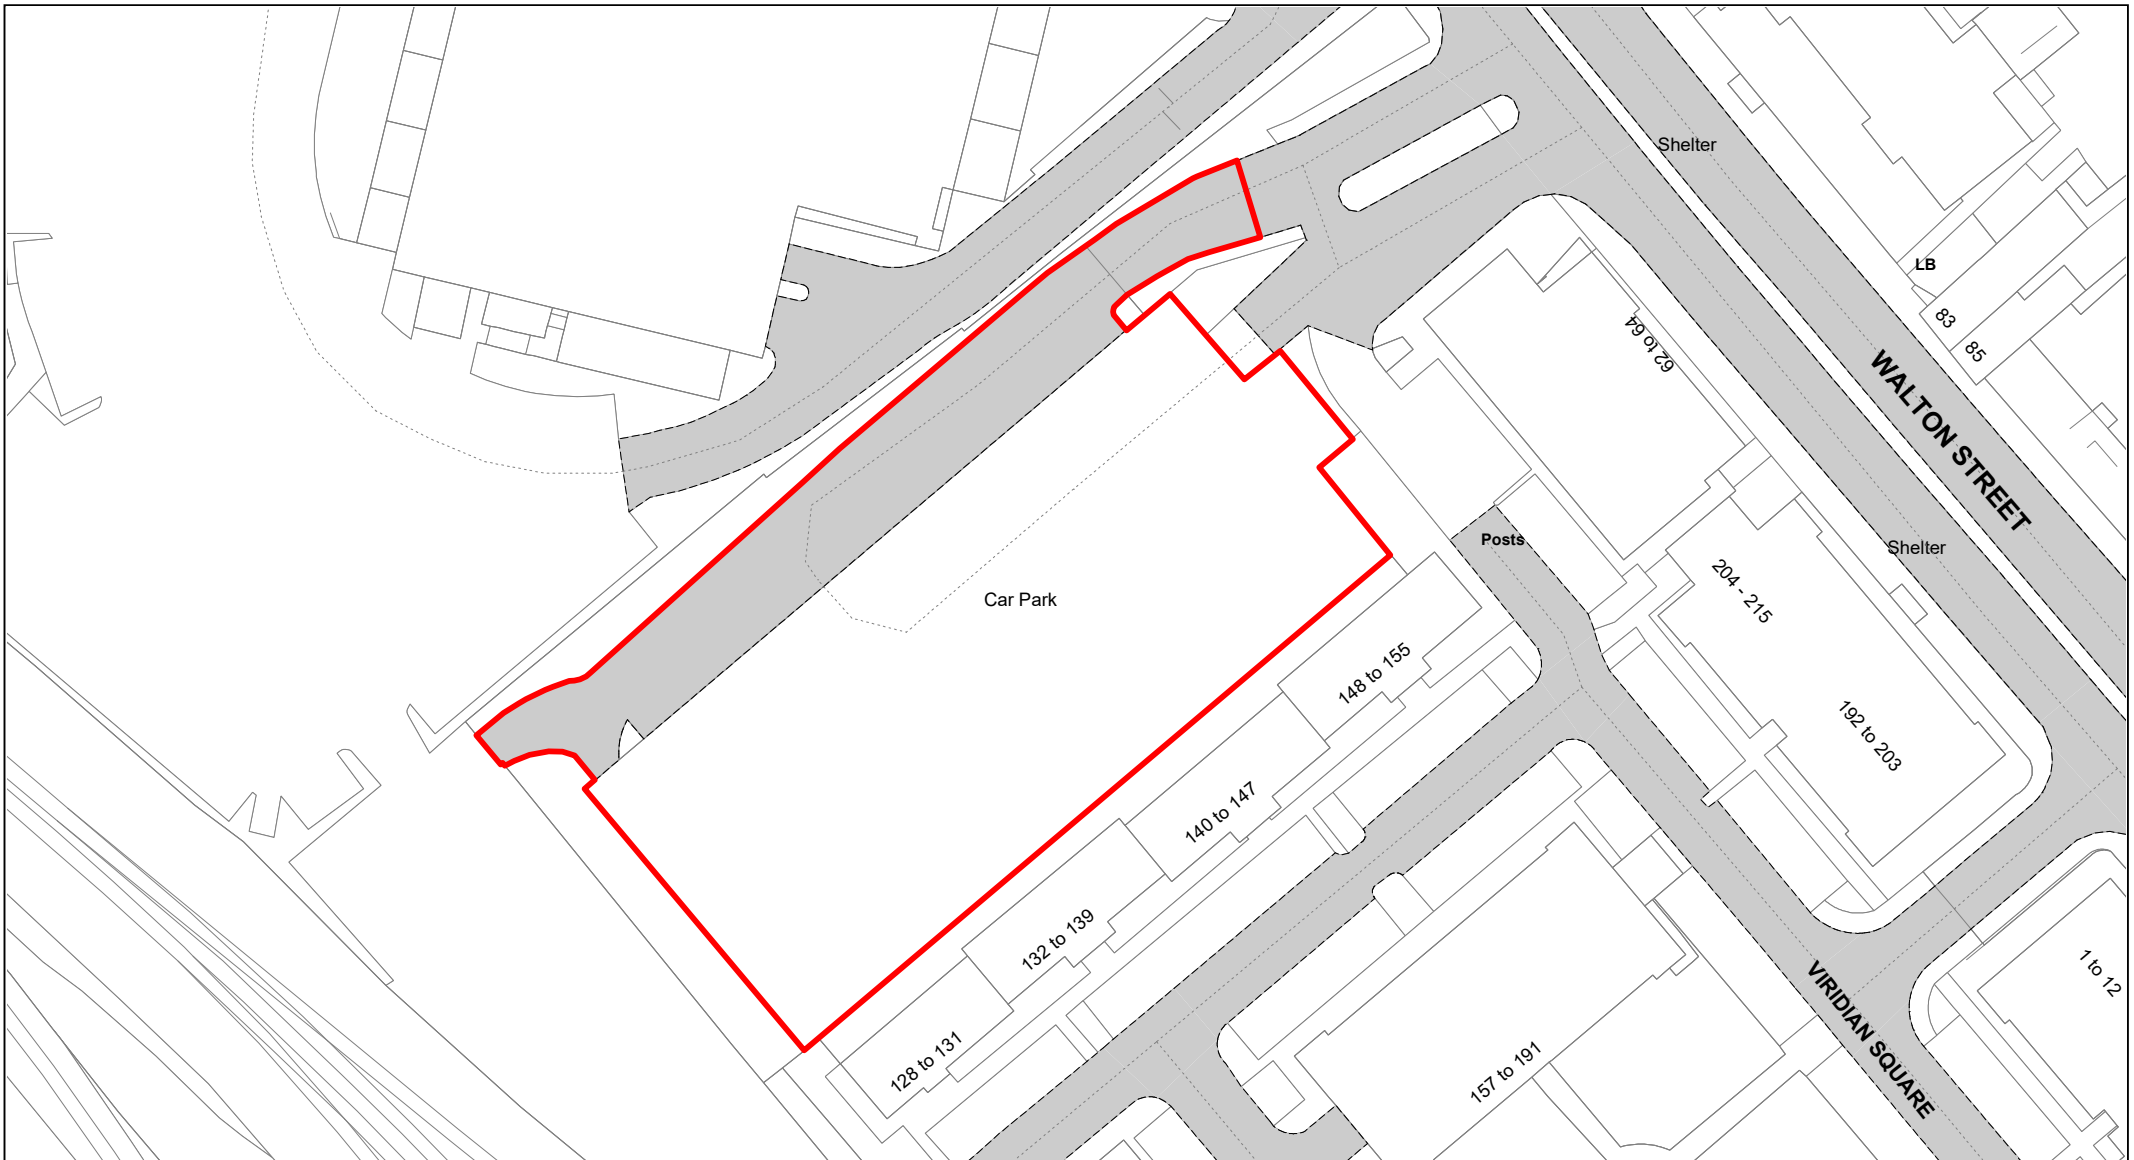

SCALE	1 : 750
DATE	19/02/2021
DRAWING No.	001
DRAWN BY	BOM
REVISION No.	001



Walton Street

© Crown copyright. All rights reserved
 Buckinghamshire Council
 Licence No. 100021529 2020



SCALE	1 : 750
DATE	19/02/2021
DRAWING No.	002
DRAWN BY	BOM
REVISION No.	001



Exchange Street

© Crown copyright. All rights reserved
 Buckinghamshire Council
 Licence No. 100021529 2020



SCALE	1 : 1000
DATE	19/02/2021
DRAWING No.	003
DRAWN BY	BOM
REVISION No.	001




Buckingham Street (Coopers Yard)

© Crown copyright. All rights reserved
Buckinghamshire Council
Licence No. 100021529 2020



SCALE	1 : 750
DATE	19/02/2021
DRAWING No.	004
DRAWN BY	BOM
REVISION No.	001

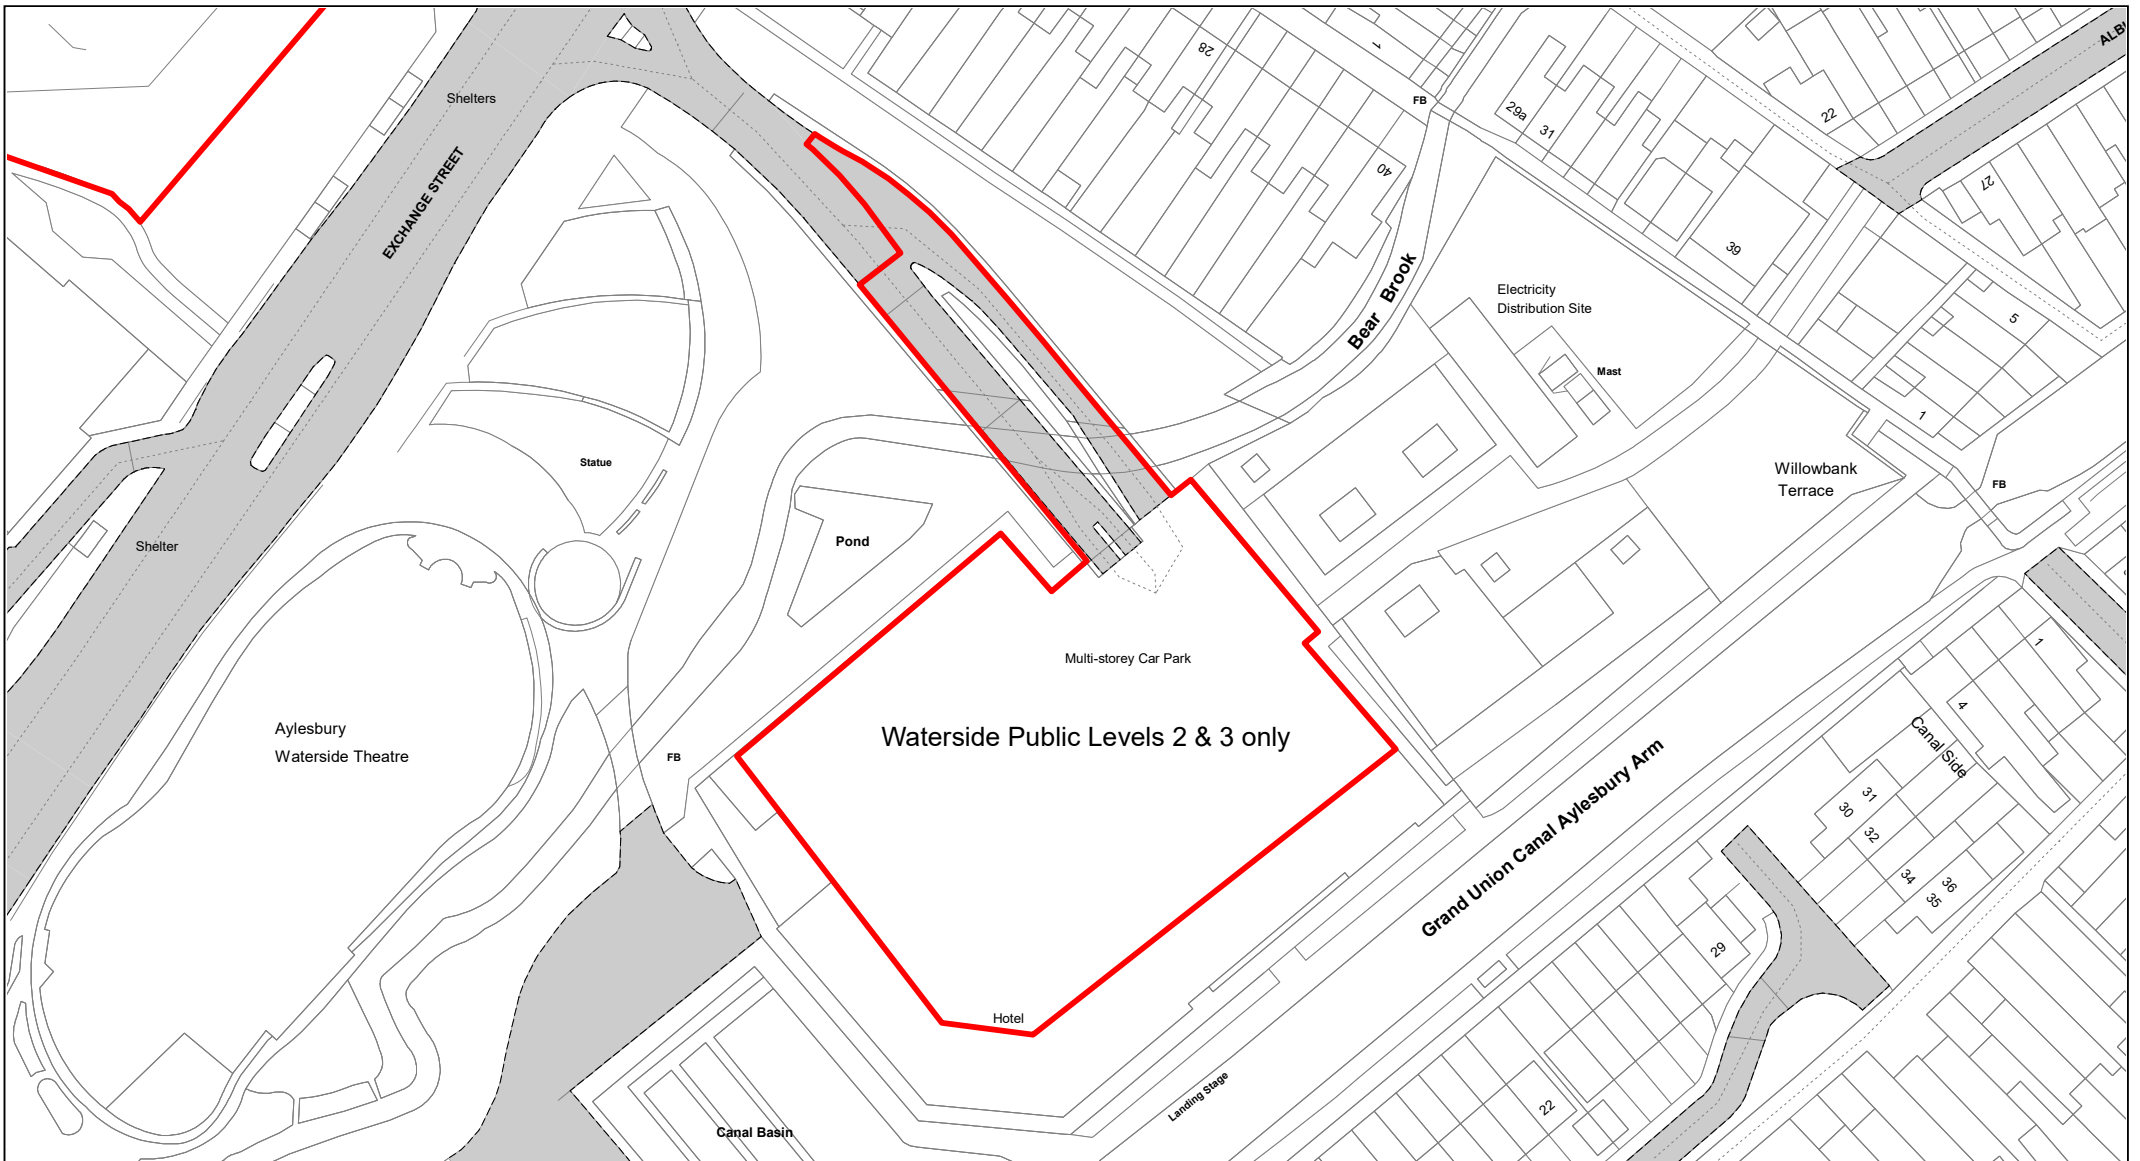


Waterside Public Levels 2 & 3 only

© Crown copyright. All rights reserved
 Buckinghamshire Council
 Licence No. 100021529 2020



SCALE	1 : 1000
DATE	19/02/2021
DRAWING No.	005
DRAWN BY	BOM
REVISION No.	001

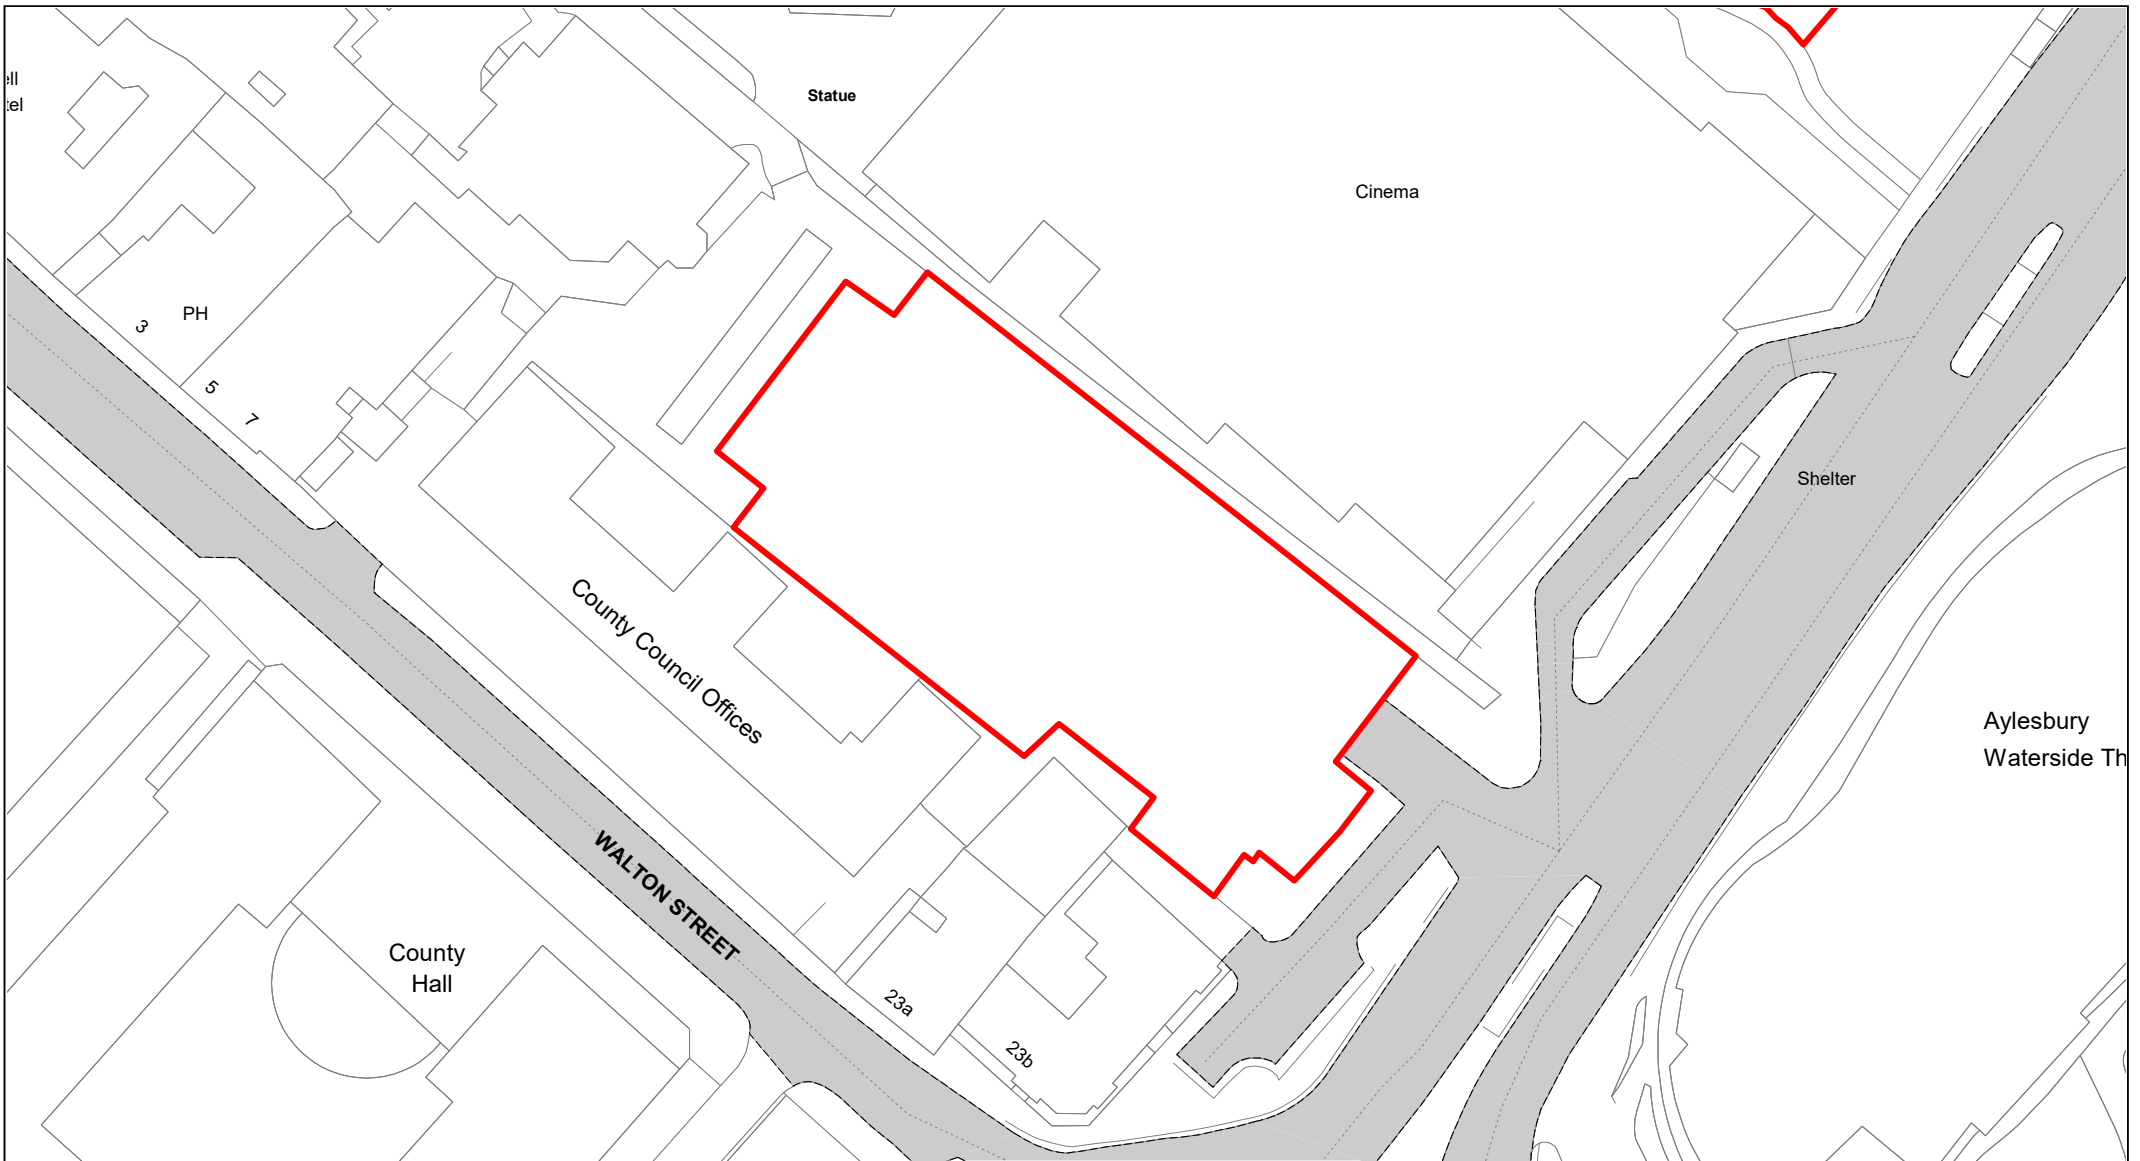


Waterside North

© Crown copyright. All rights reserved
Buckinghamshire Council
Licence No. 100021529 2020



SCALE	1 : 750
DATE	19/02/2021
DRAWING No.	006
DRAWN BY	BOM
REVISION No.	001

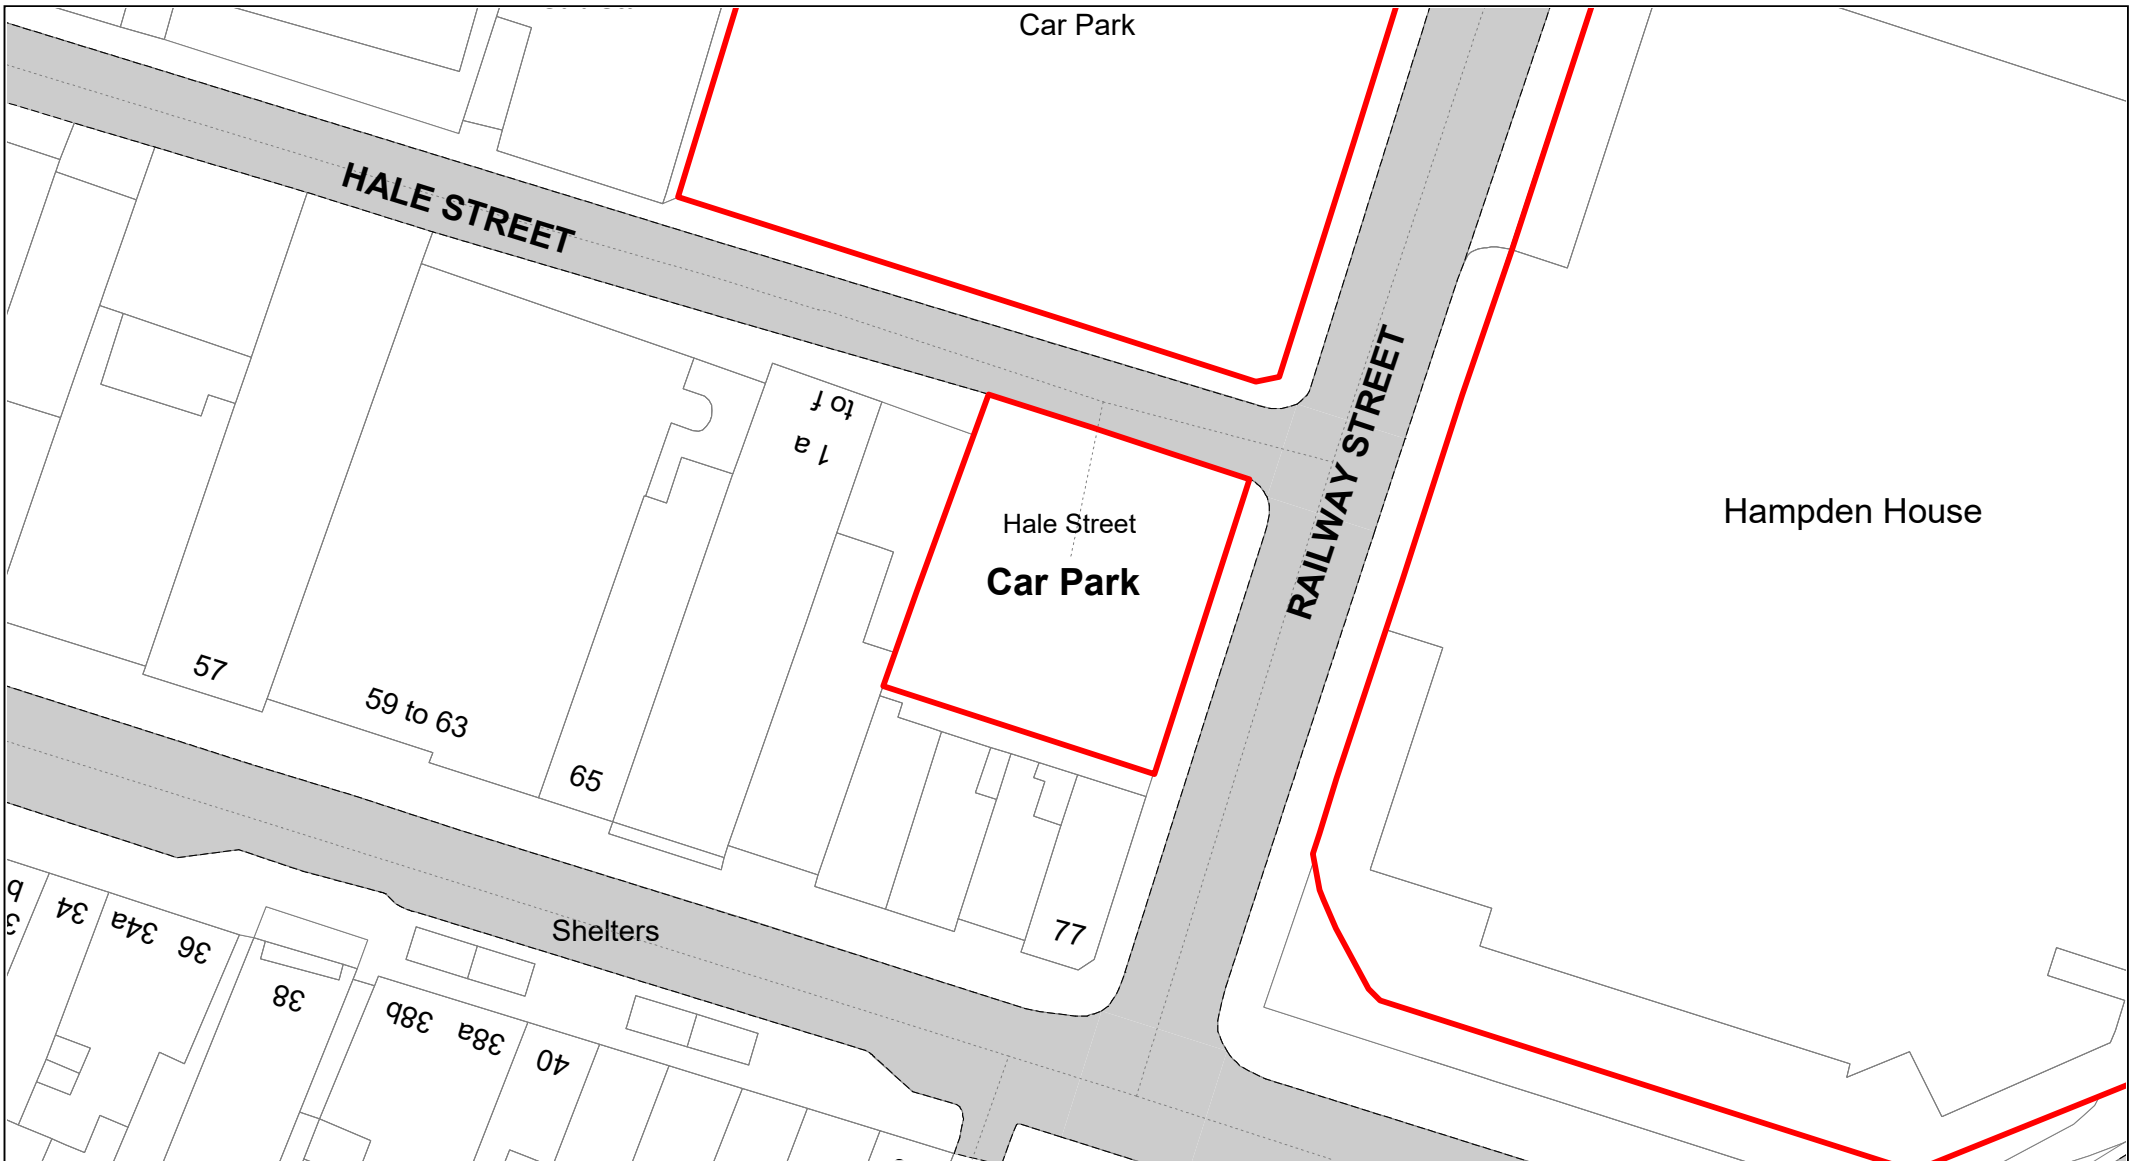


Hale Street

© Crown copyright. All rights reserved
 Buckinghamshire Council
 Licence No. 100021529 2020



SCALE	1 : 500
DATE	19/02/2021
DRAWING No.	007
DRAWN BY	BOM
REVISION No.	001

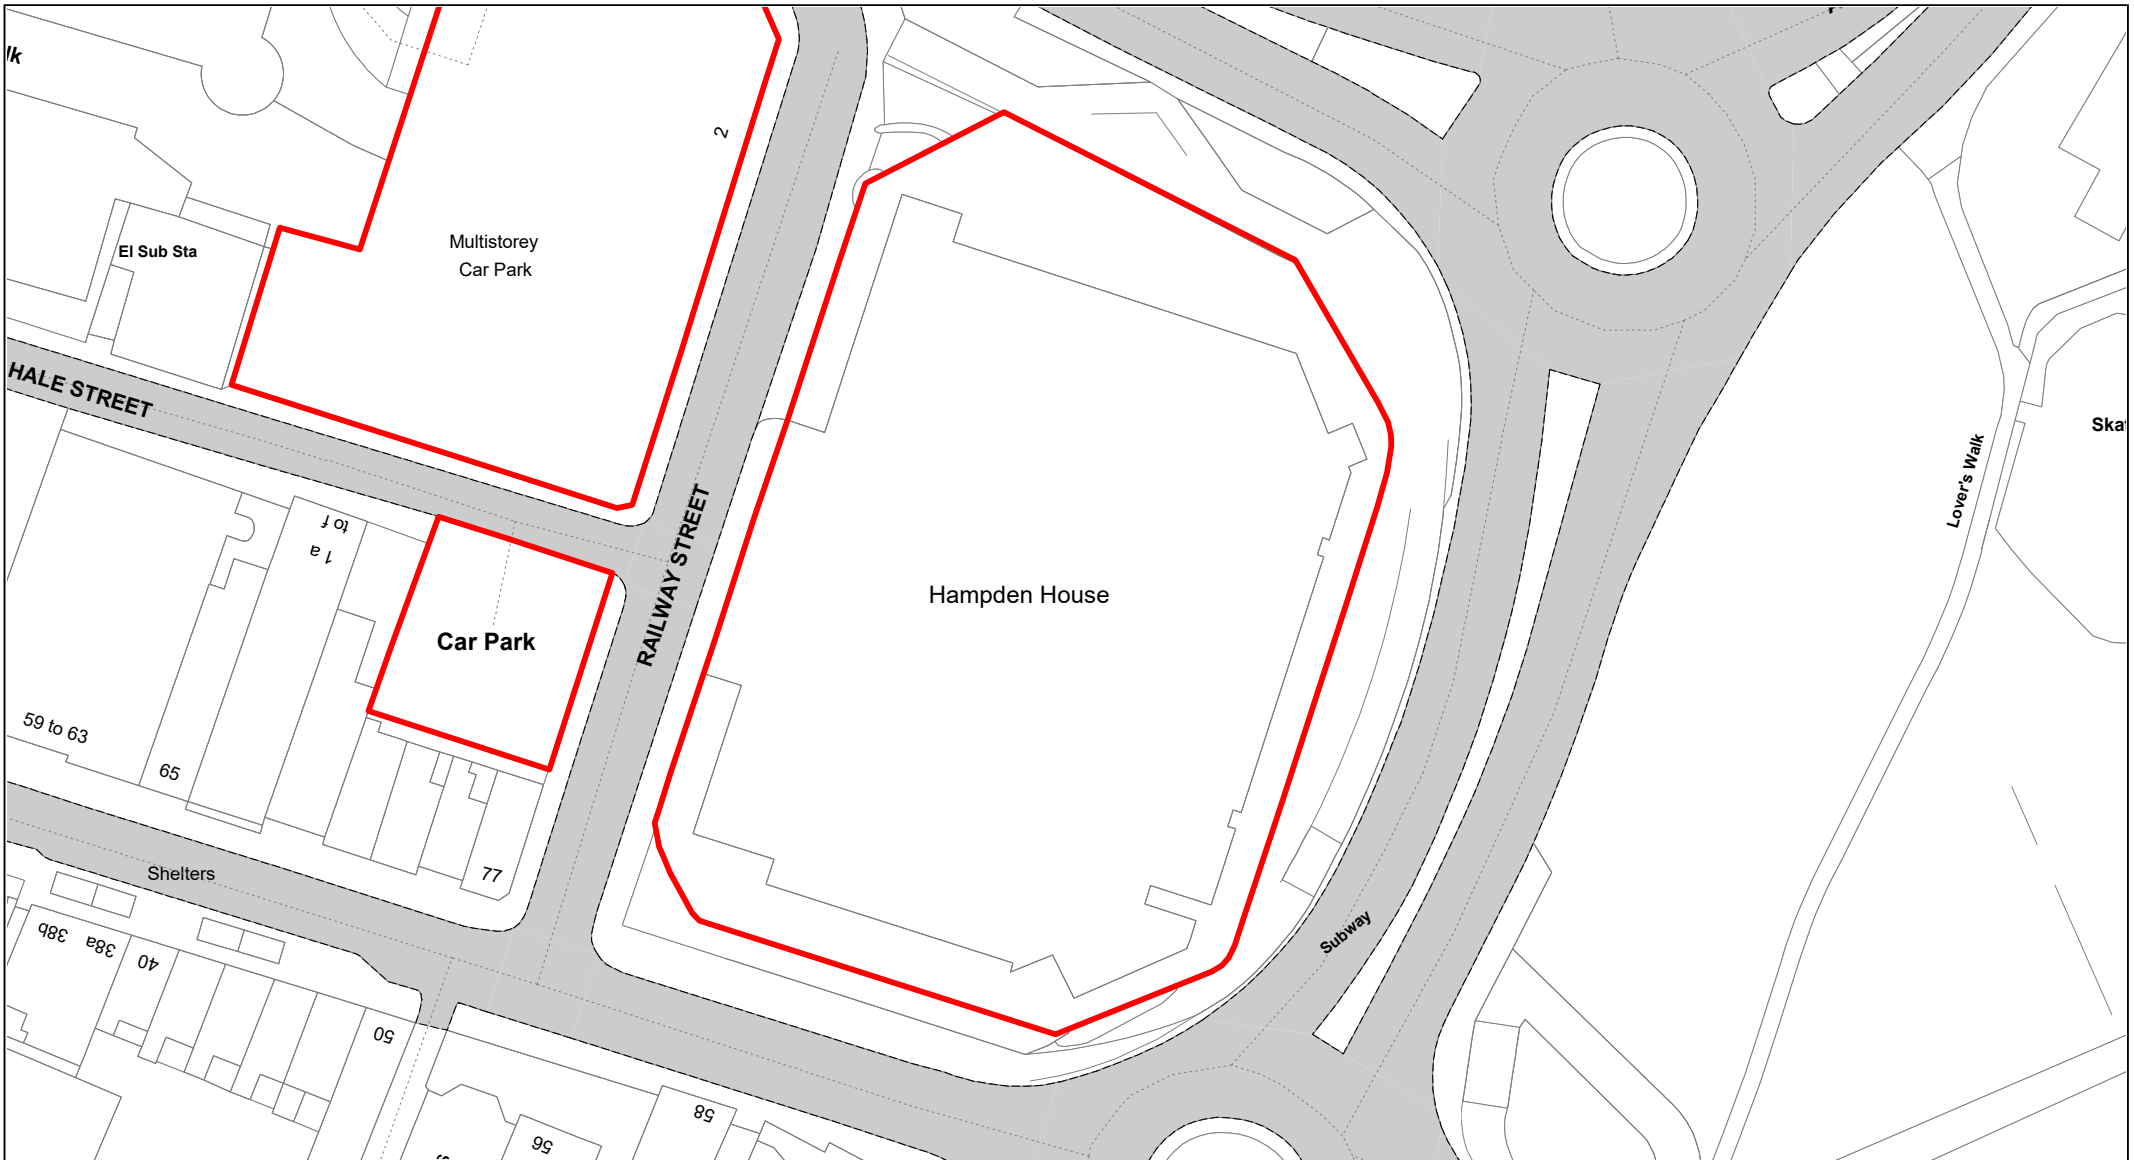


Hampden House

© Crown copyright. All rights reserved
 Buckinghamshire Council
 Licence No. 100021529 2020



SCALE	1 : 750
DATE	19/02/2021
DRAWING No.	008
DRAWN BY	BOM
REVISION No.	001

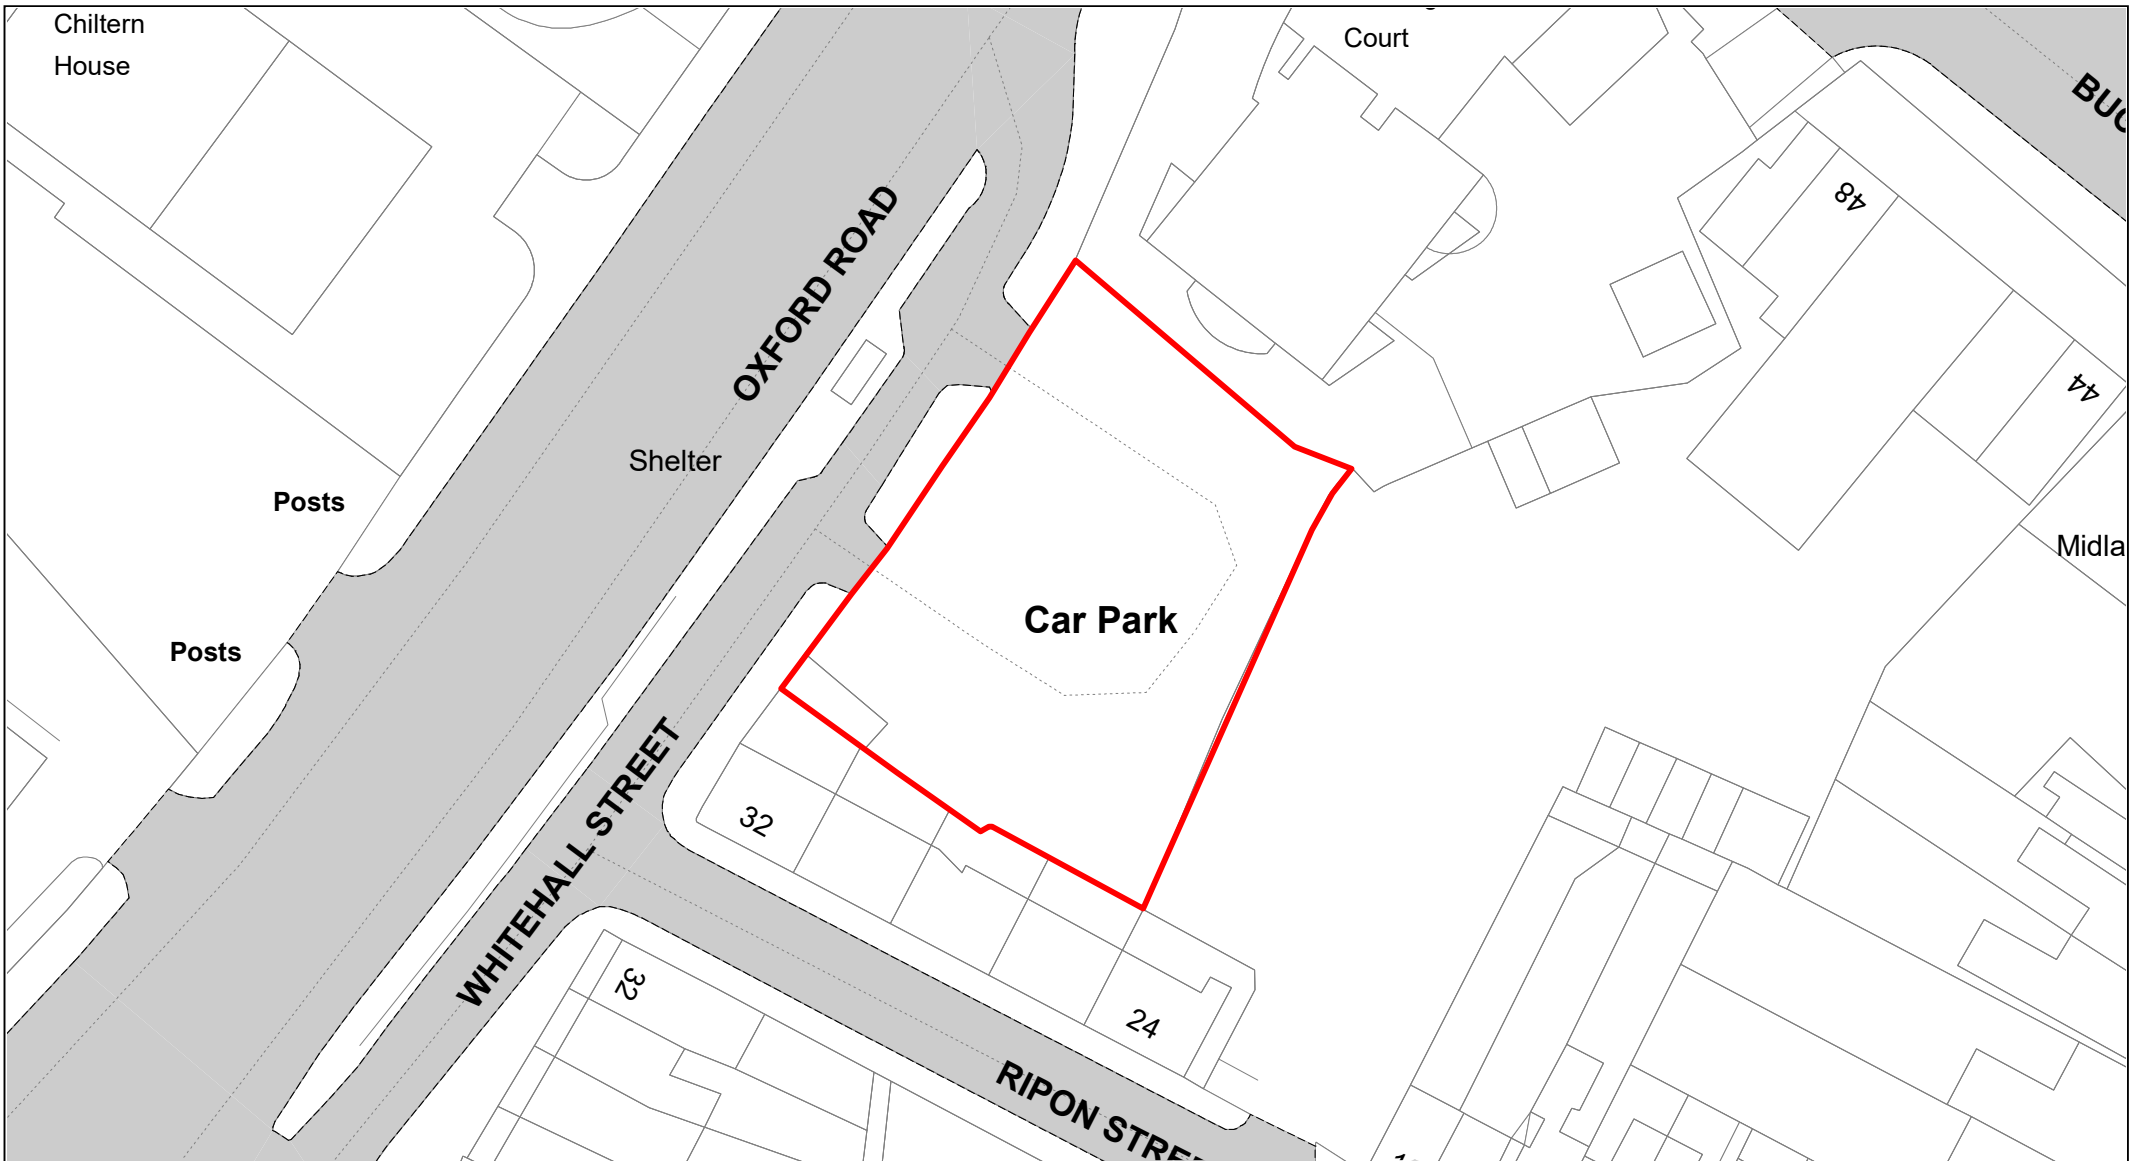


Whitehall Street

© Crown copyright. All rights reserved
 Buckinghamshire Council
 Licence No. 100021529 2020



SCALE	1 : 500
DATE	19/02/2021
DRAWING No.	009
DRAWN BY	BOM
REVISION No.	001

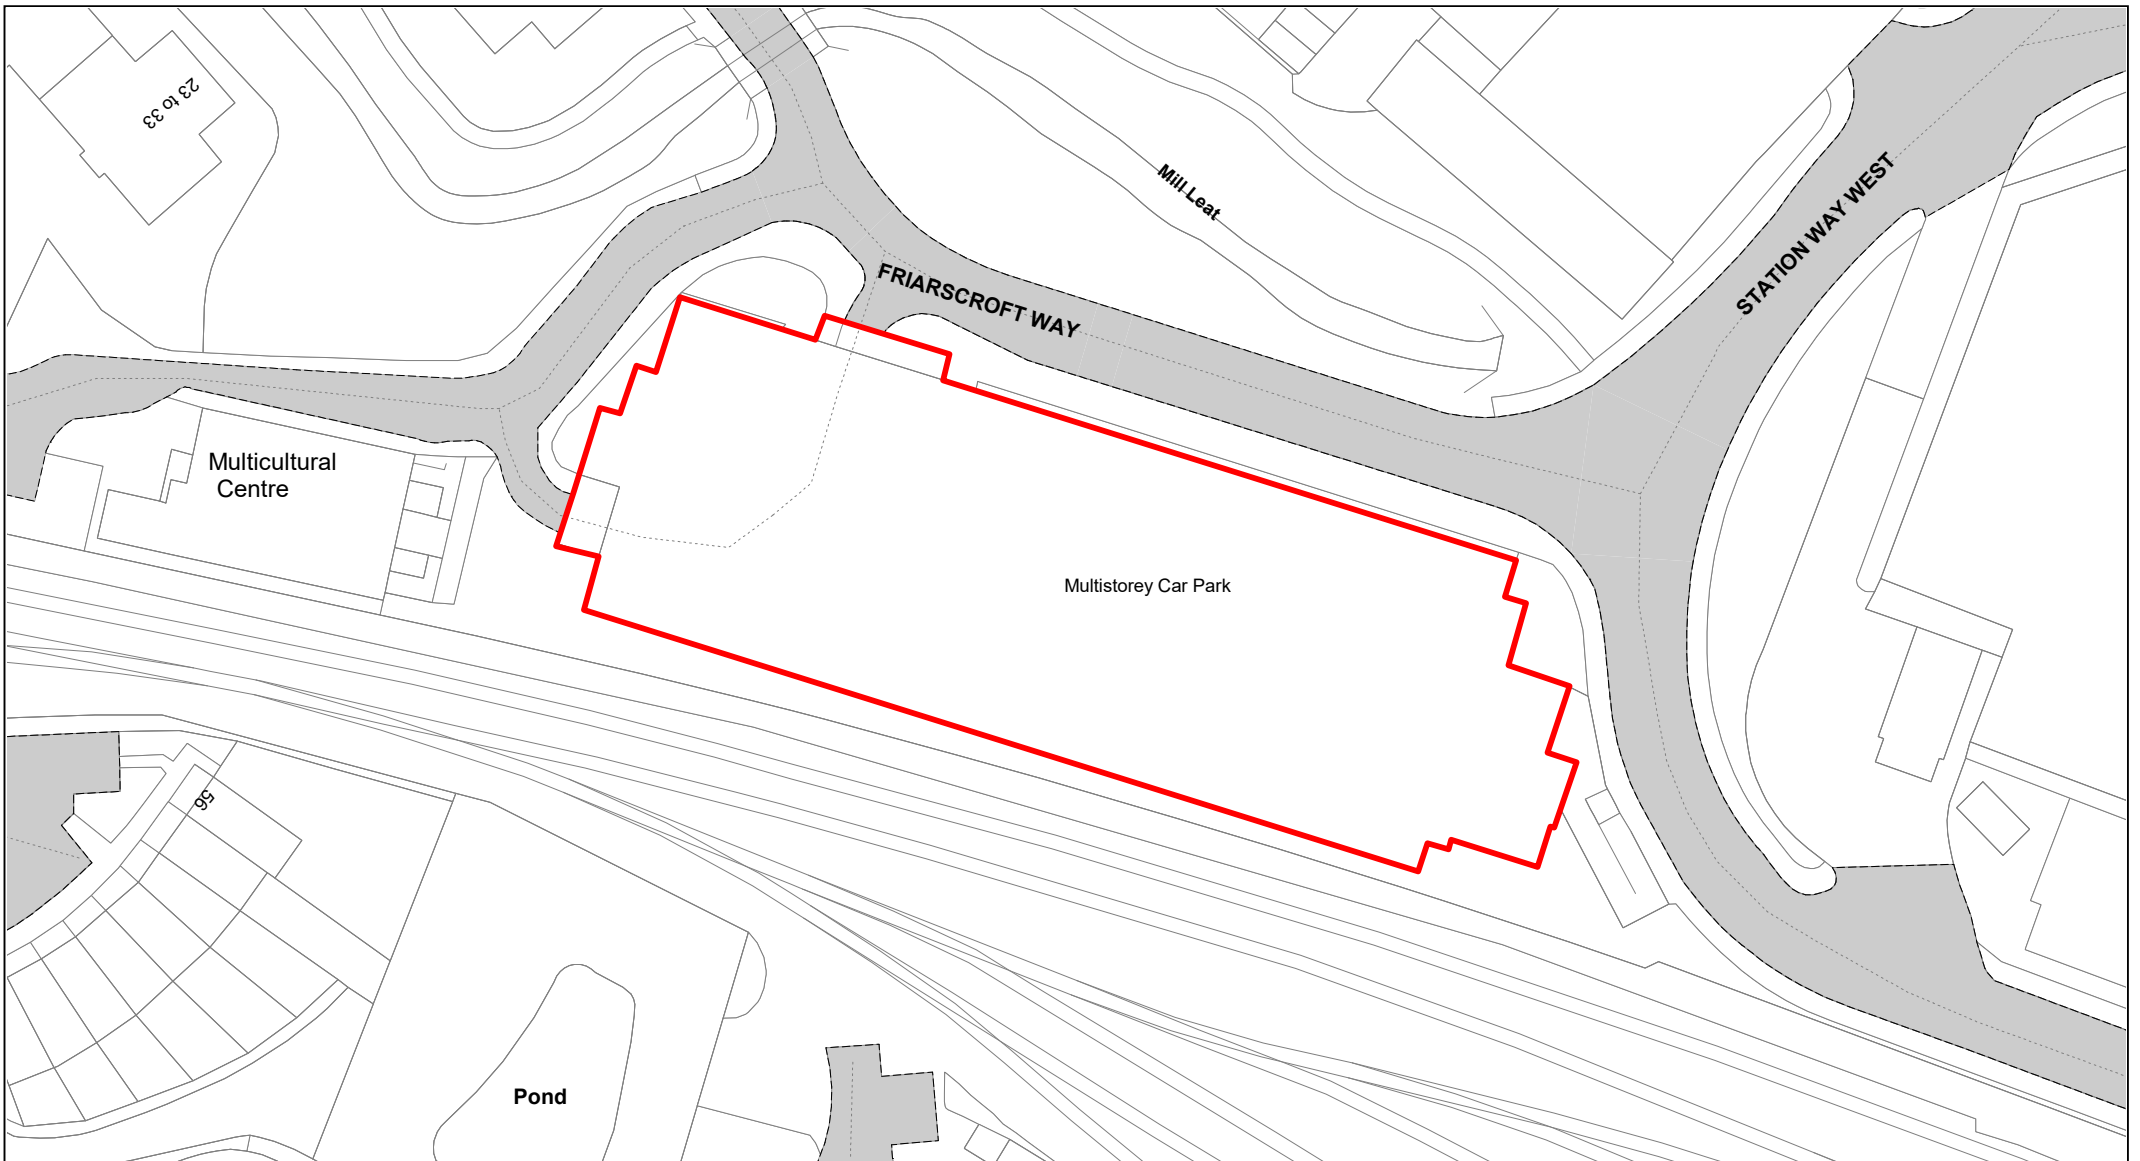


Friarscroft

© Crown copyright. All rights reserved
 Buckinghamshire Council
 Licence No. 100021529 2020



SCALE	1 : 750
DATE	T19/02/2021
DRAWING No.	010
DRAWN BY	BOM
REVISION No.	001

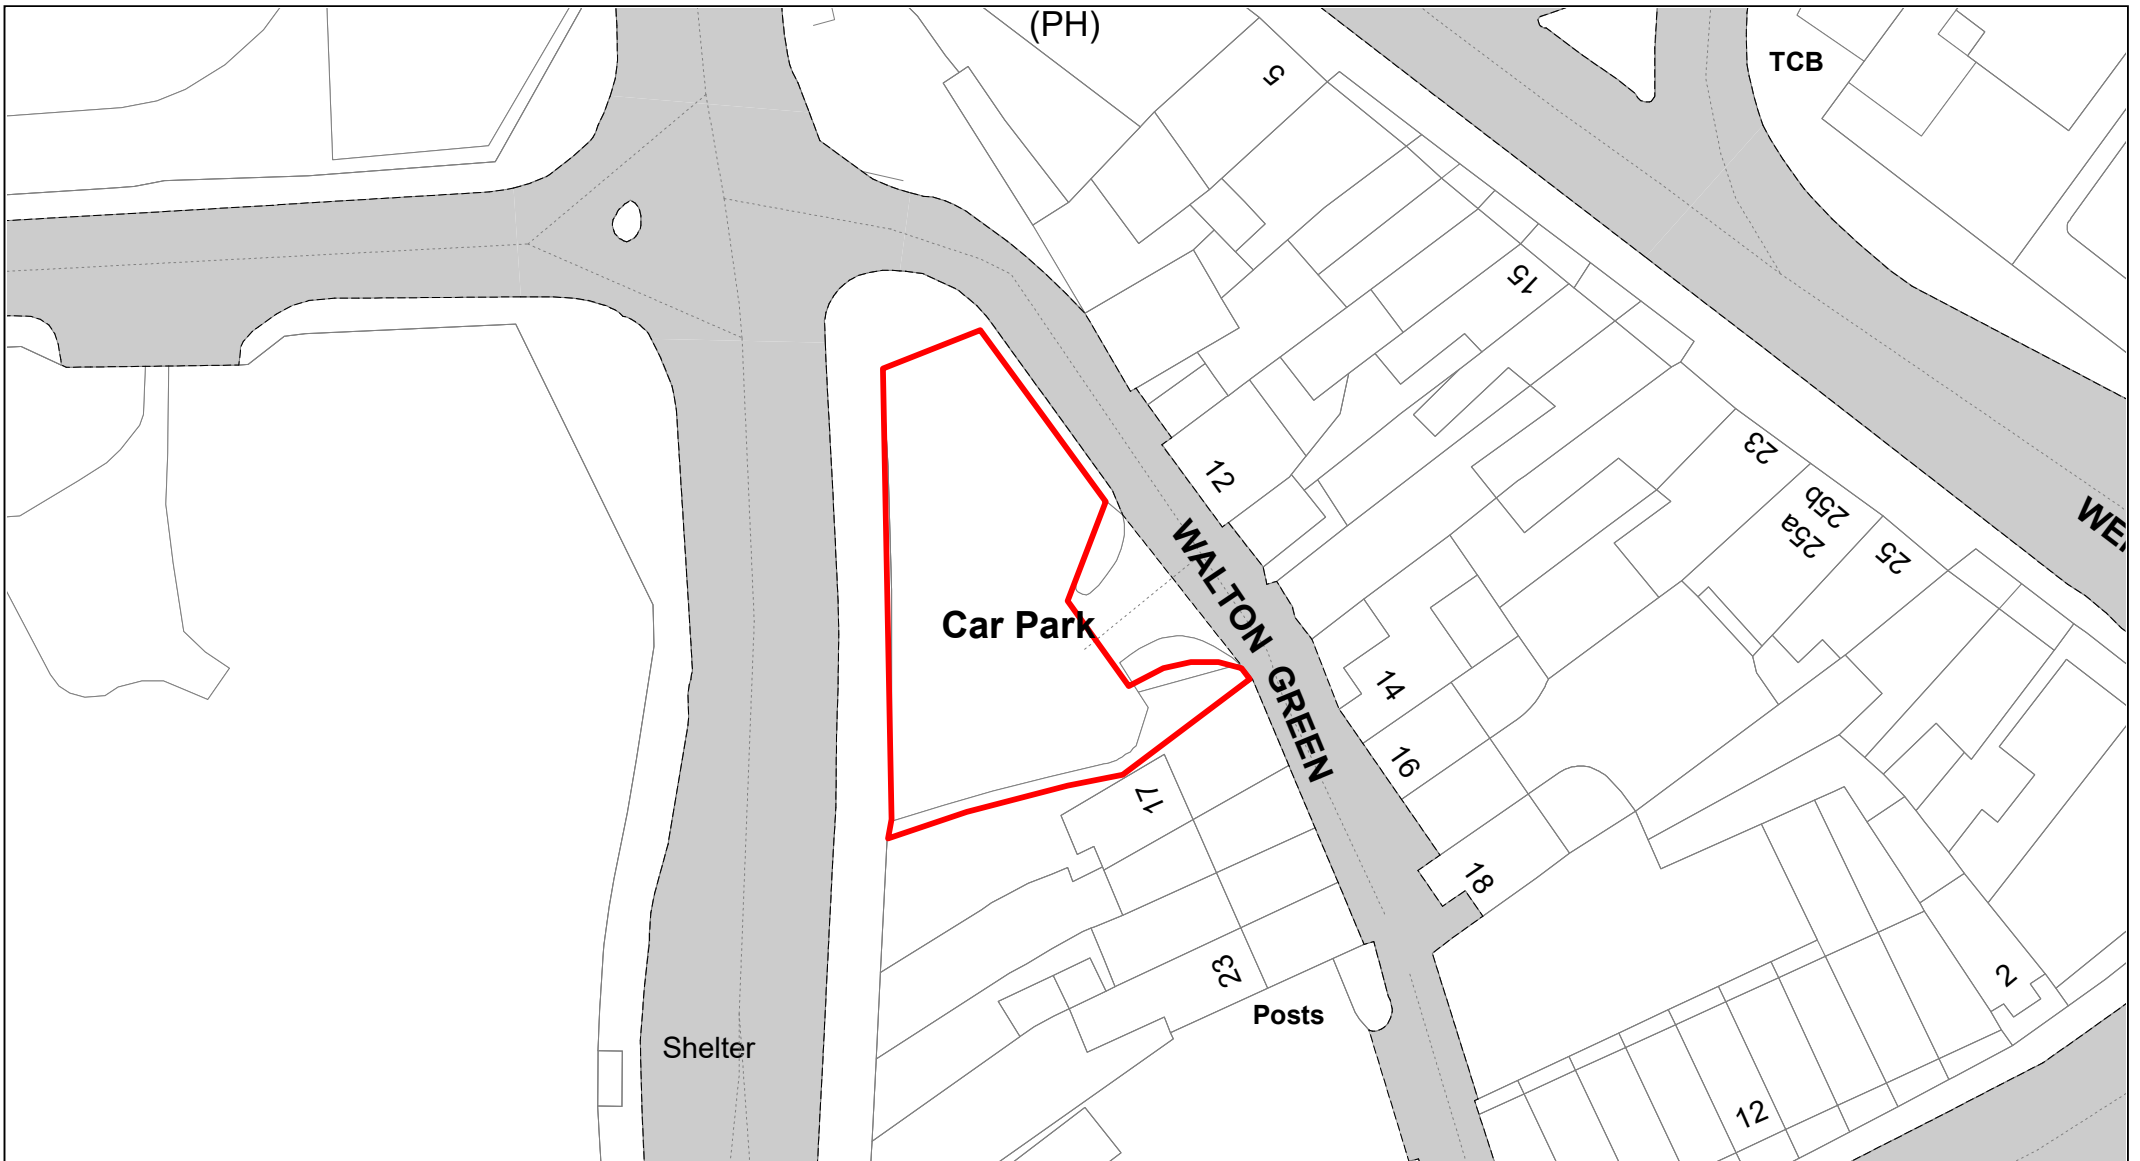


Walton Green

© Crown copyright. All rights reserved
 Buckinghamshire Council
 Licence No. 100021529 2020



SCALE	1 : 500
DATE	19/02/2021
DRAWING No.	011
DRAWN BY	BOM
REVISION No.	001

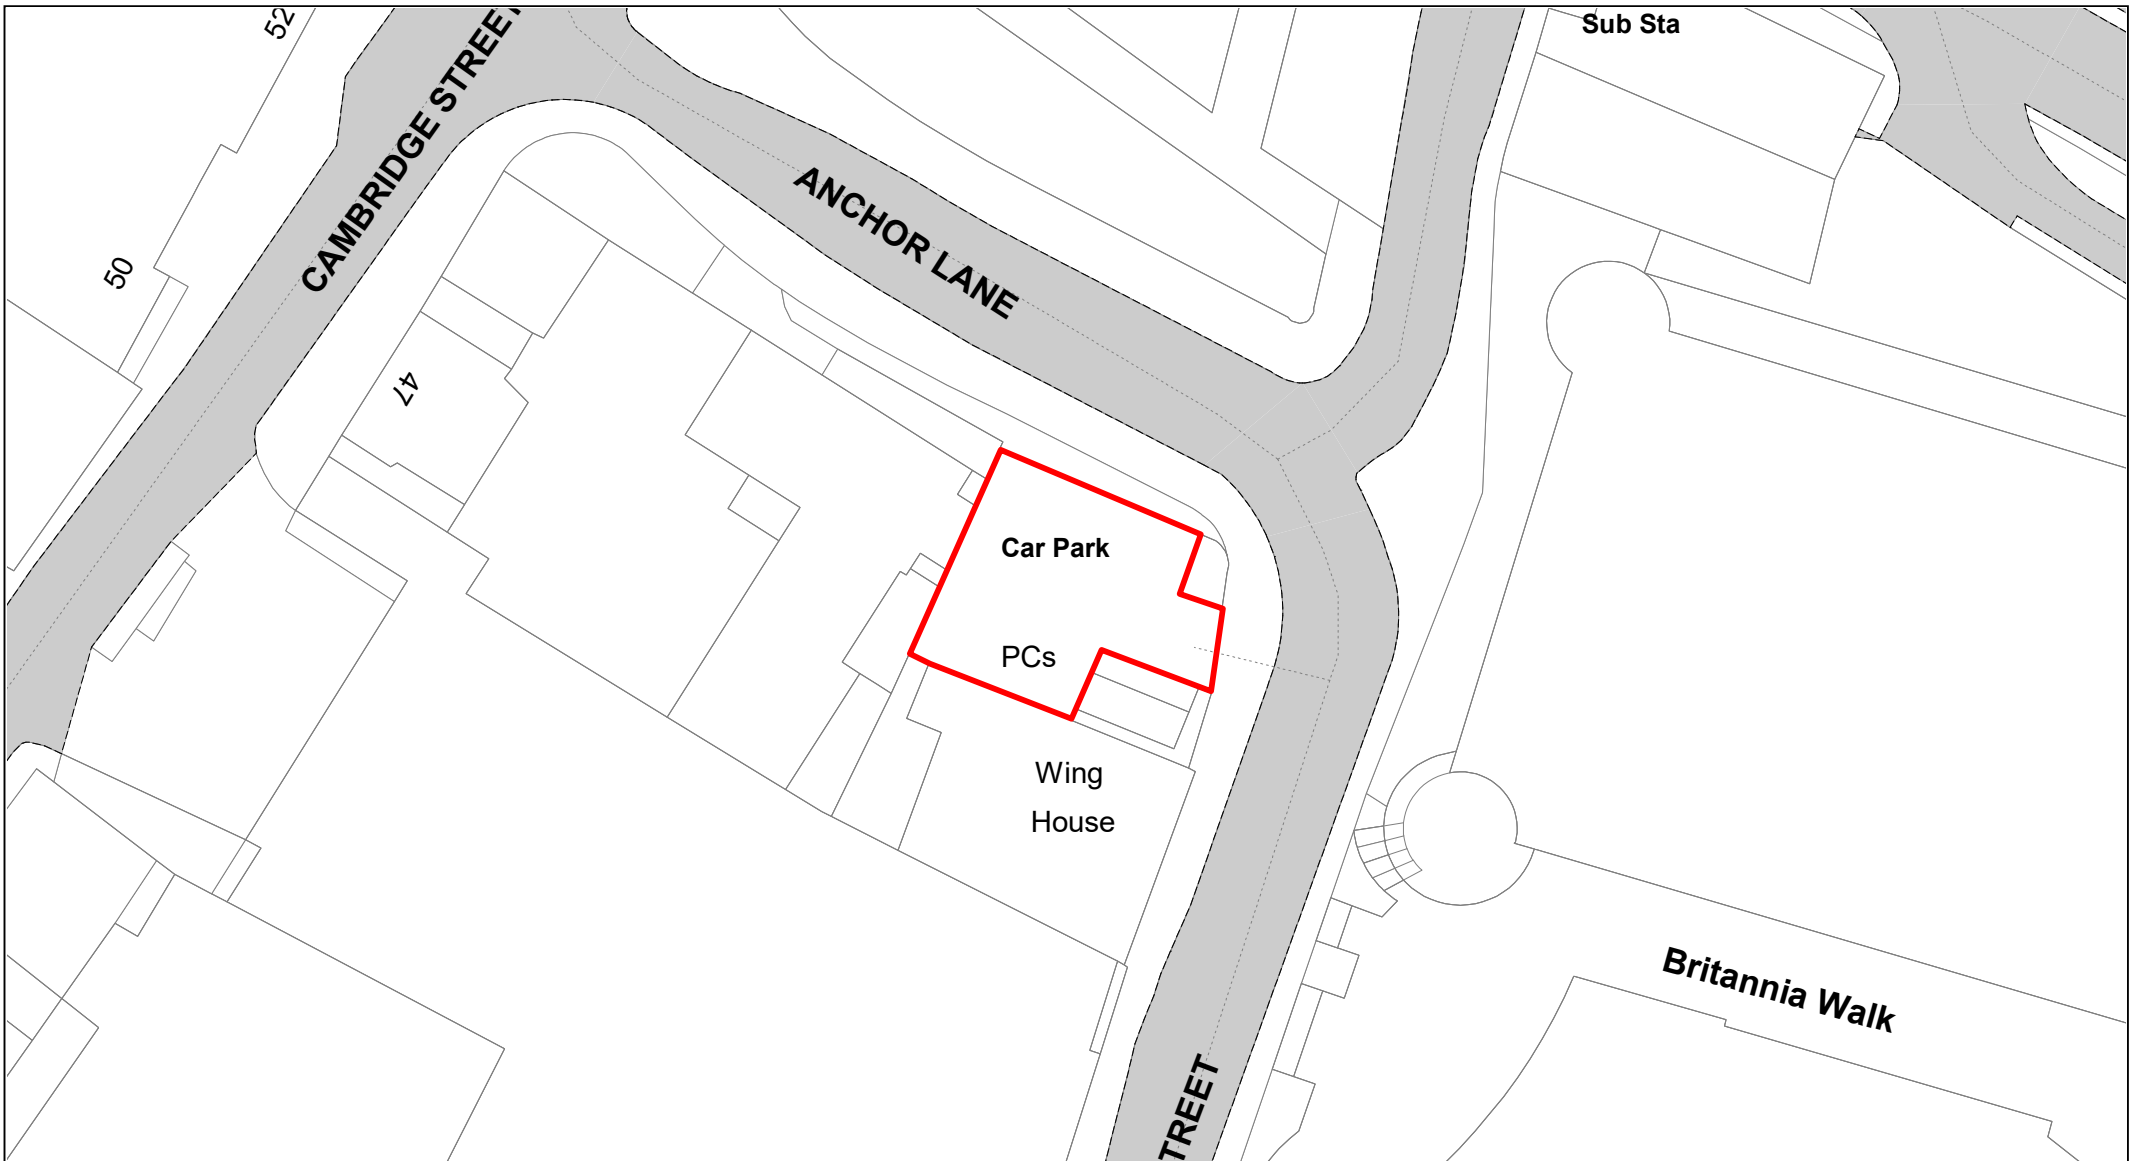


Anchor Lane

© Crown copyright. All rights reserved
 Buckinghamshire Council
 Licence No. 100021529 2020



SCALE	1 : 500
DATE	19/02/2021
DRAWING No.	012
DRAWN BY	BOM
REVISION No.	001

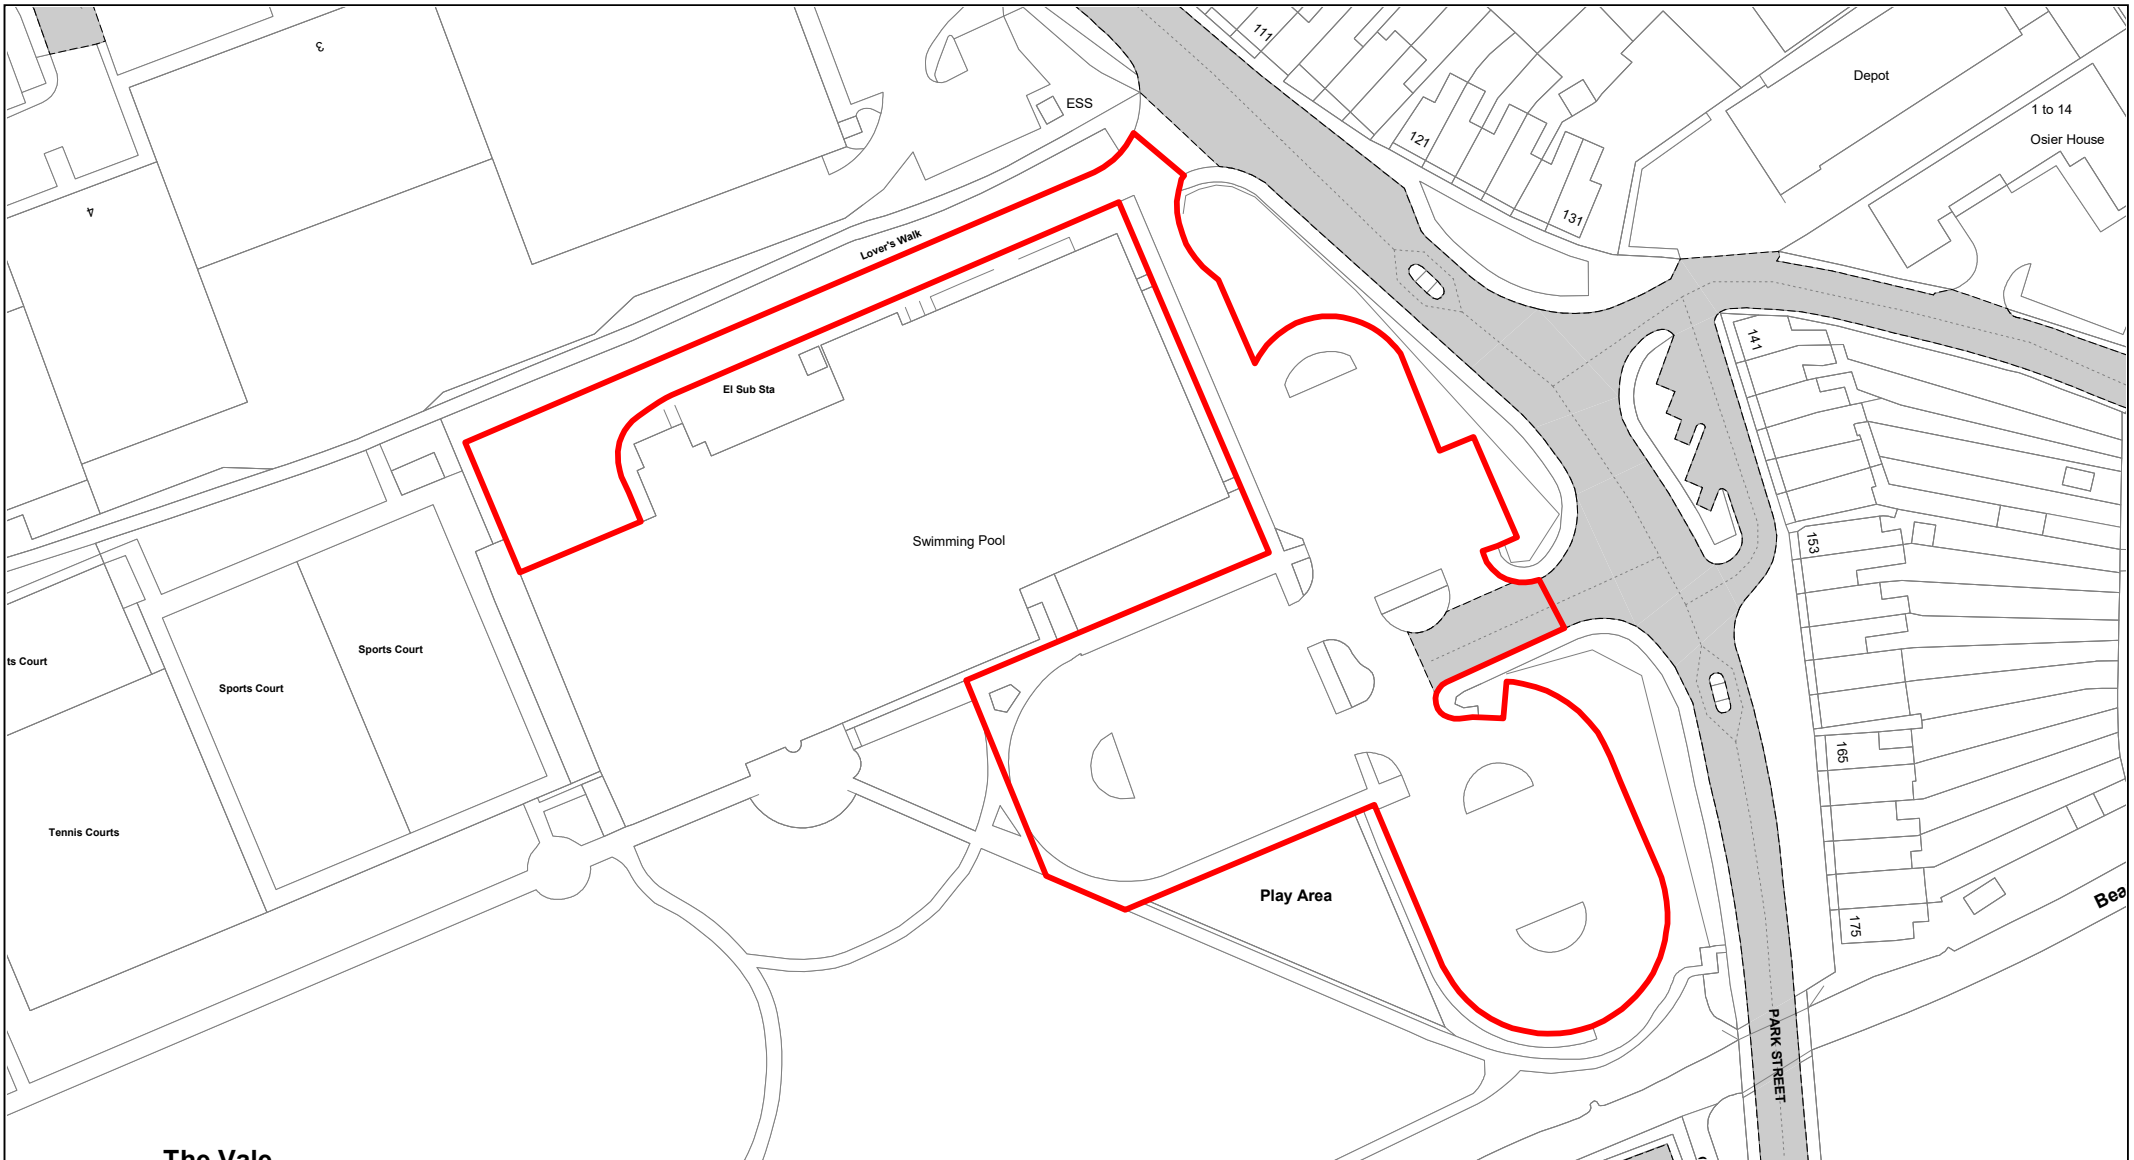


Aqua Vale

© Crown copyright. All rights reserved
 Buckinghamshire Council
 Licence No. 100021529 2020



SCALE	1 : 1000
DATE	19/02/2021
DRAWING No.	013
DRAWN BY	BOM
REVISION No.	001

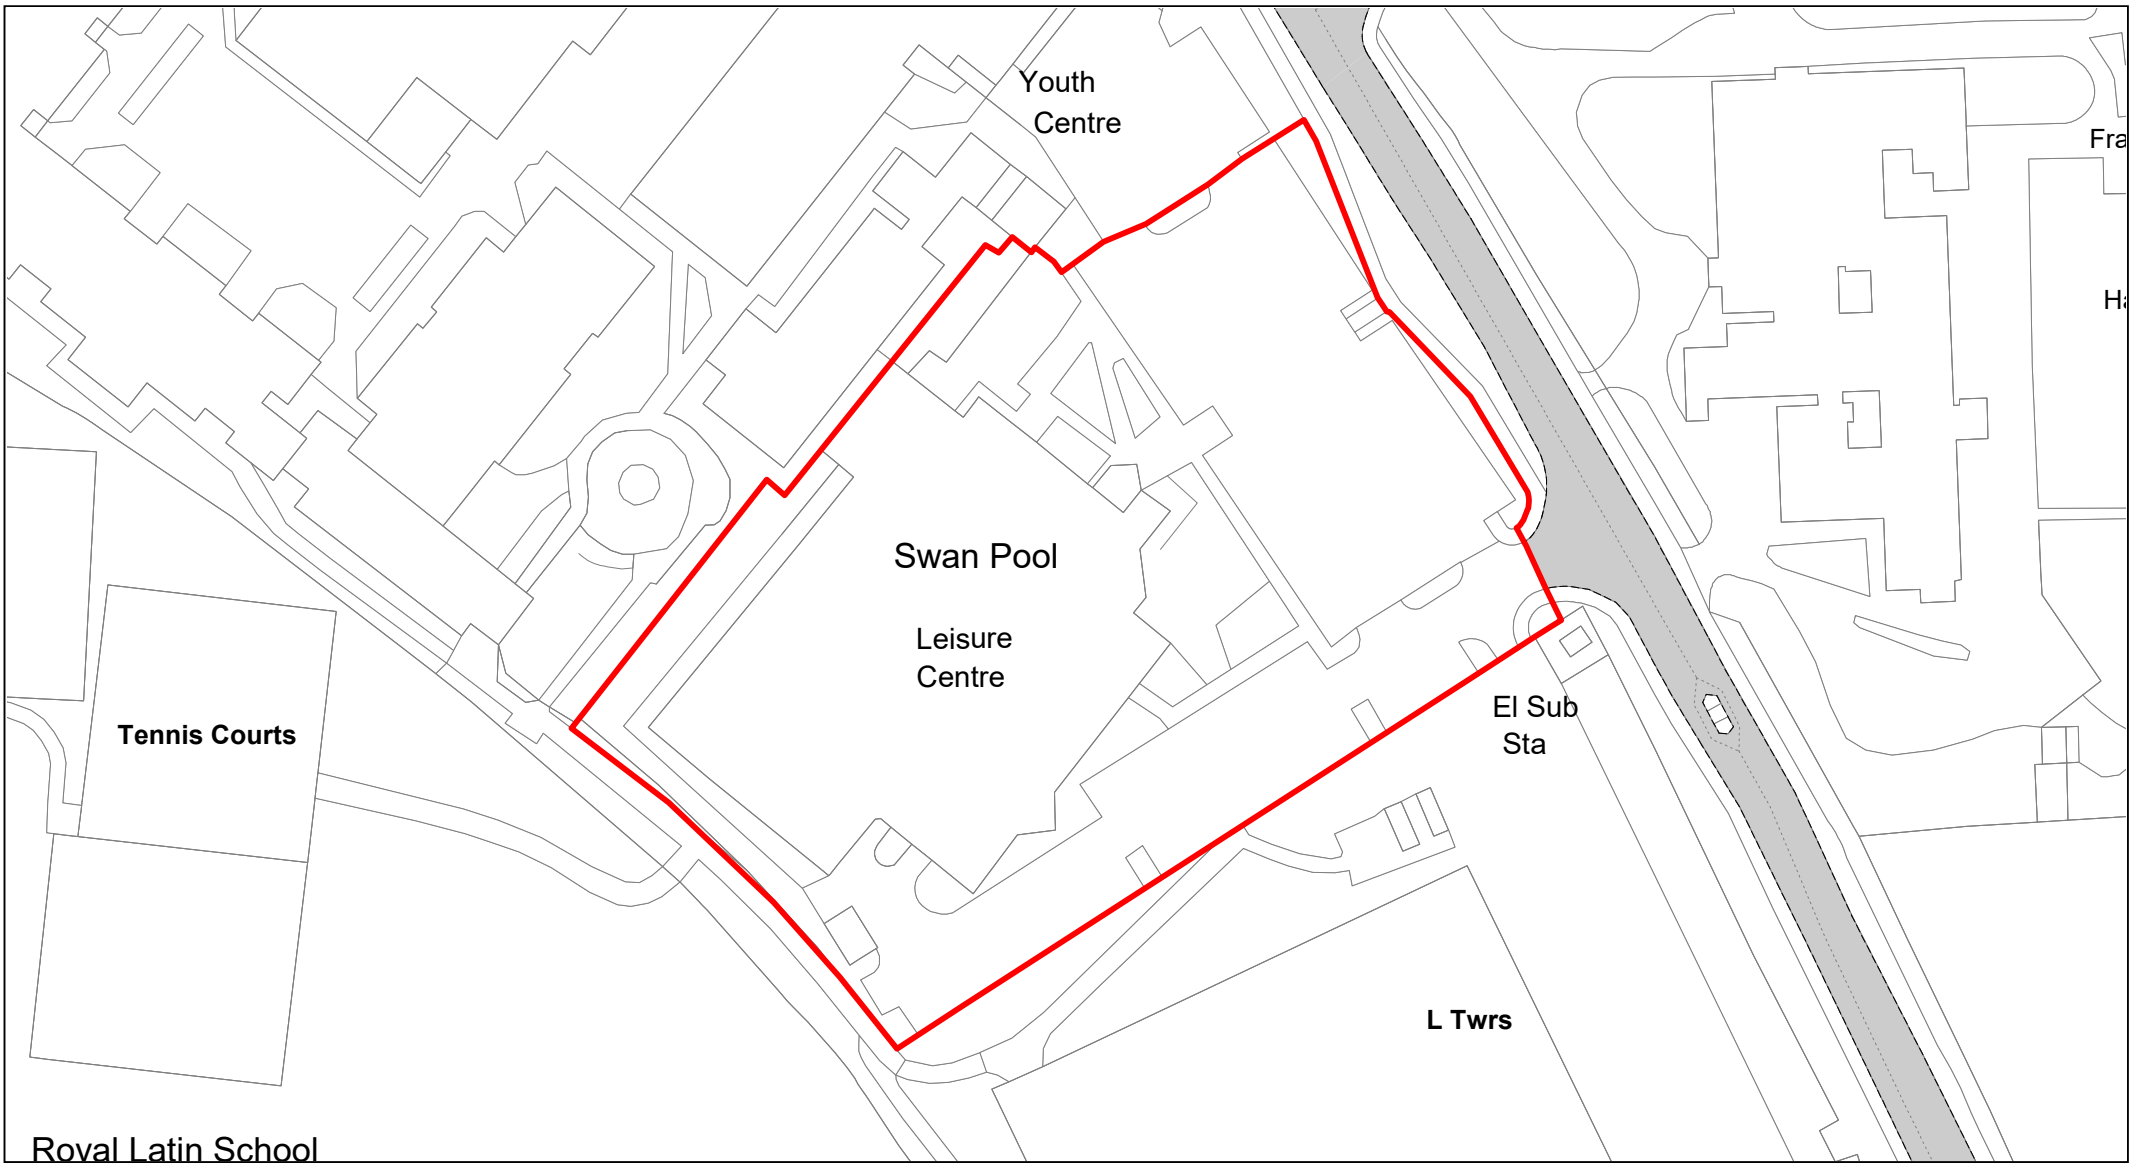


Swan Pool Leisure Centre

© Crown copyright. All rights reserved
 Buckinghamshire Council
 Licence No. 100021529 2020



SCALE	1 : 1000
DATE	19/02/2021
DRAWING No.	014
DRAWN BY	BOM
REVISION No.	001

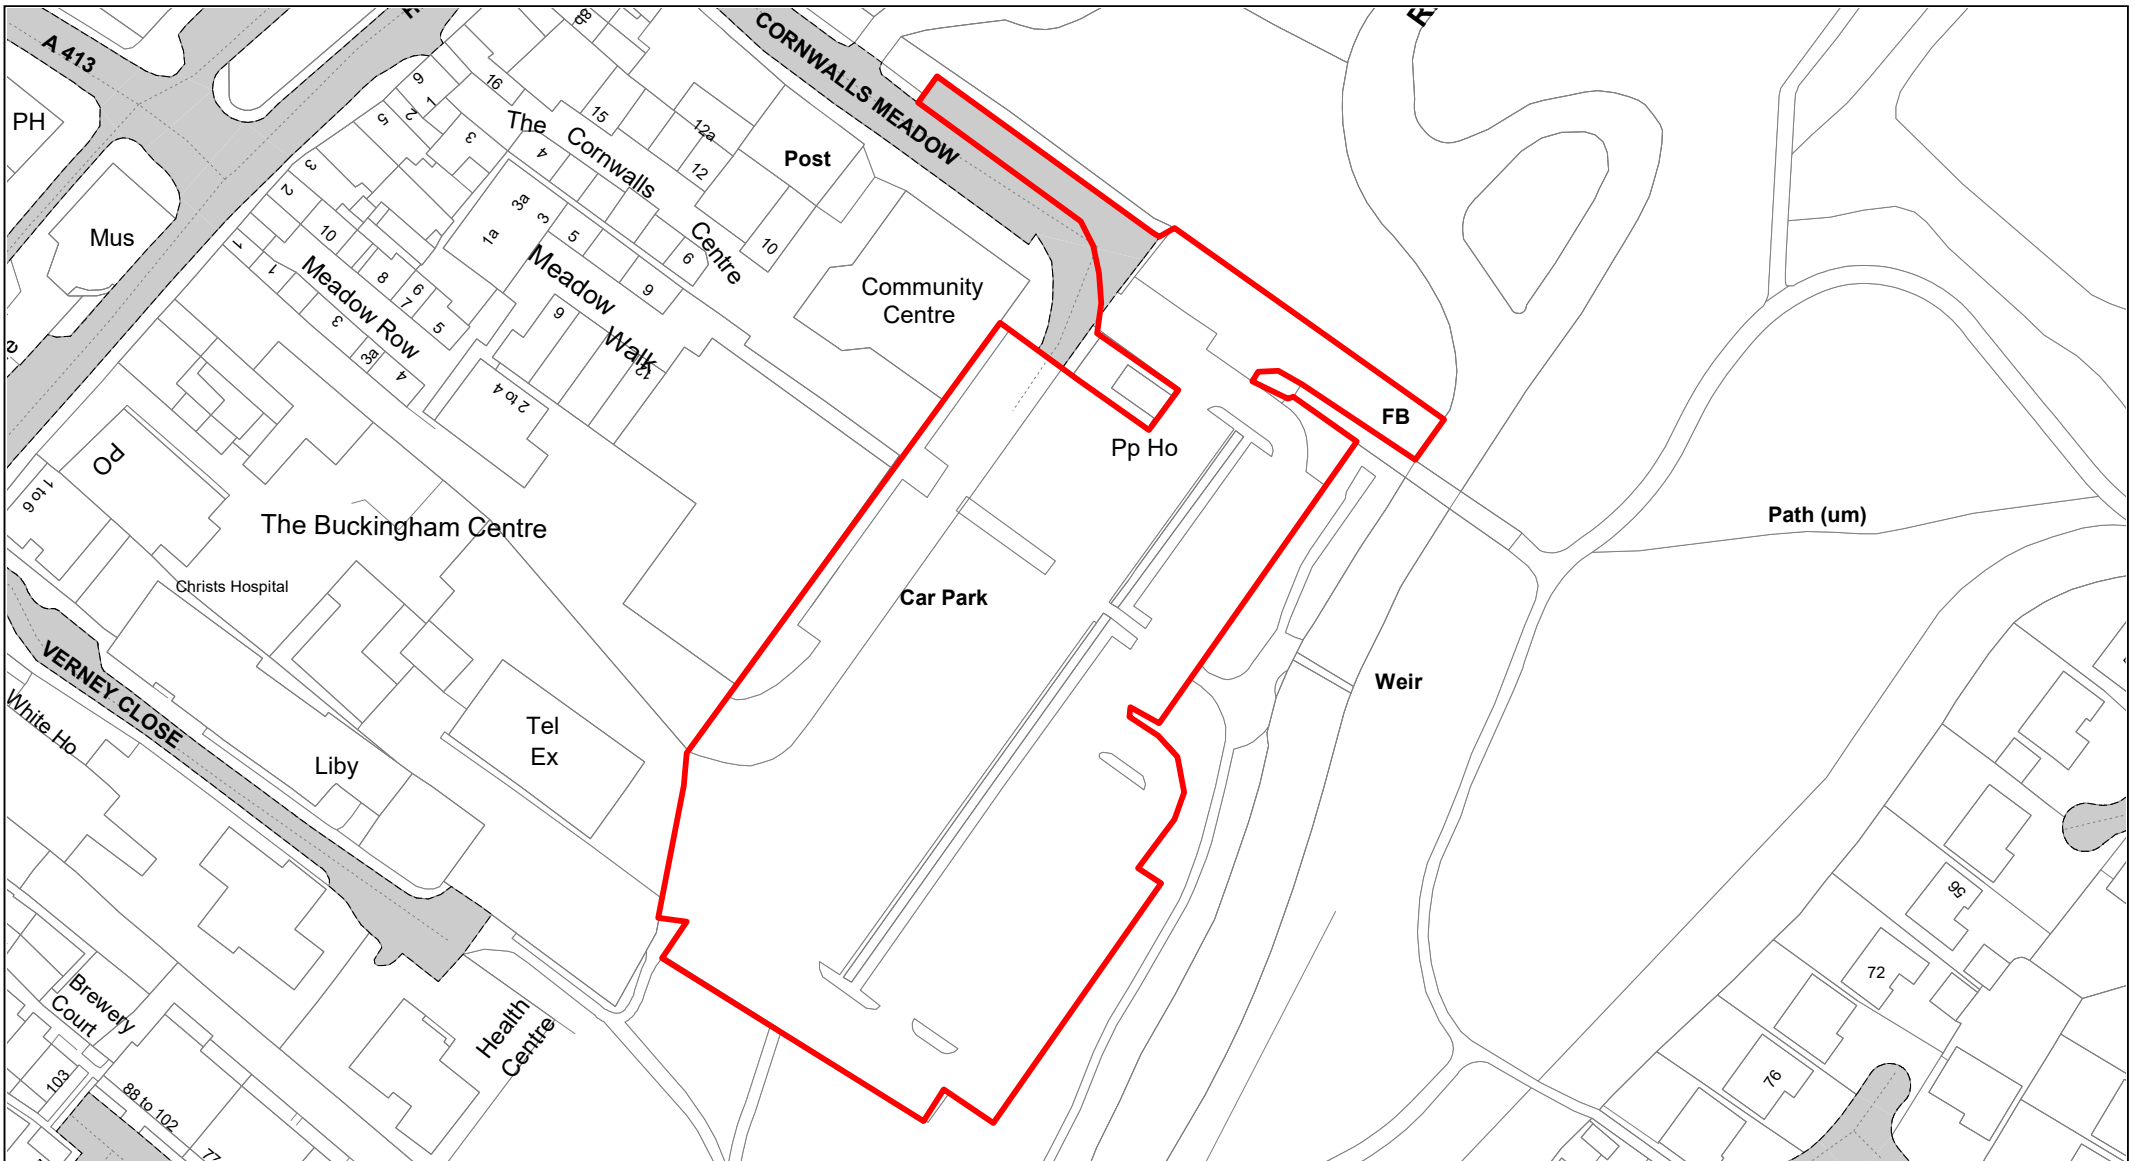


**Buckinghamshire
Council**

Cornwall's Meadow

© Crown copyright. All rights reserved
Buckinghamshire Council
Licence No. 100021529 2020



SCALE	1 : 1250
DATE	19/02/2021
DRAWING No.	015
DRAWN BY	BOM
REVISION No.	001

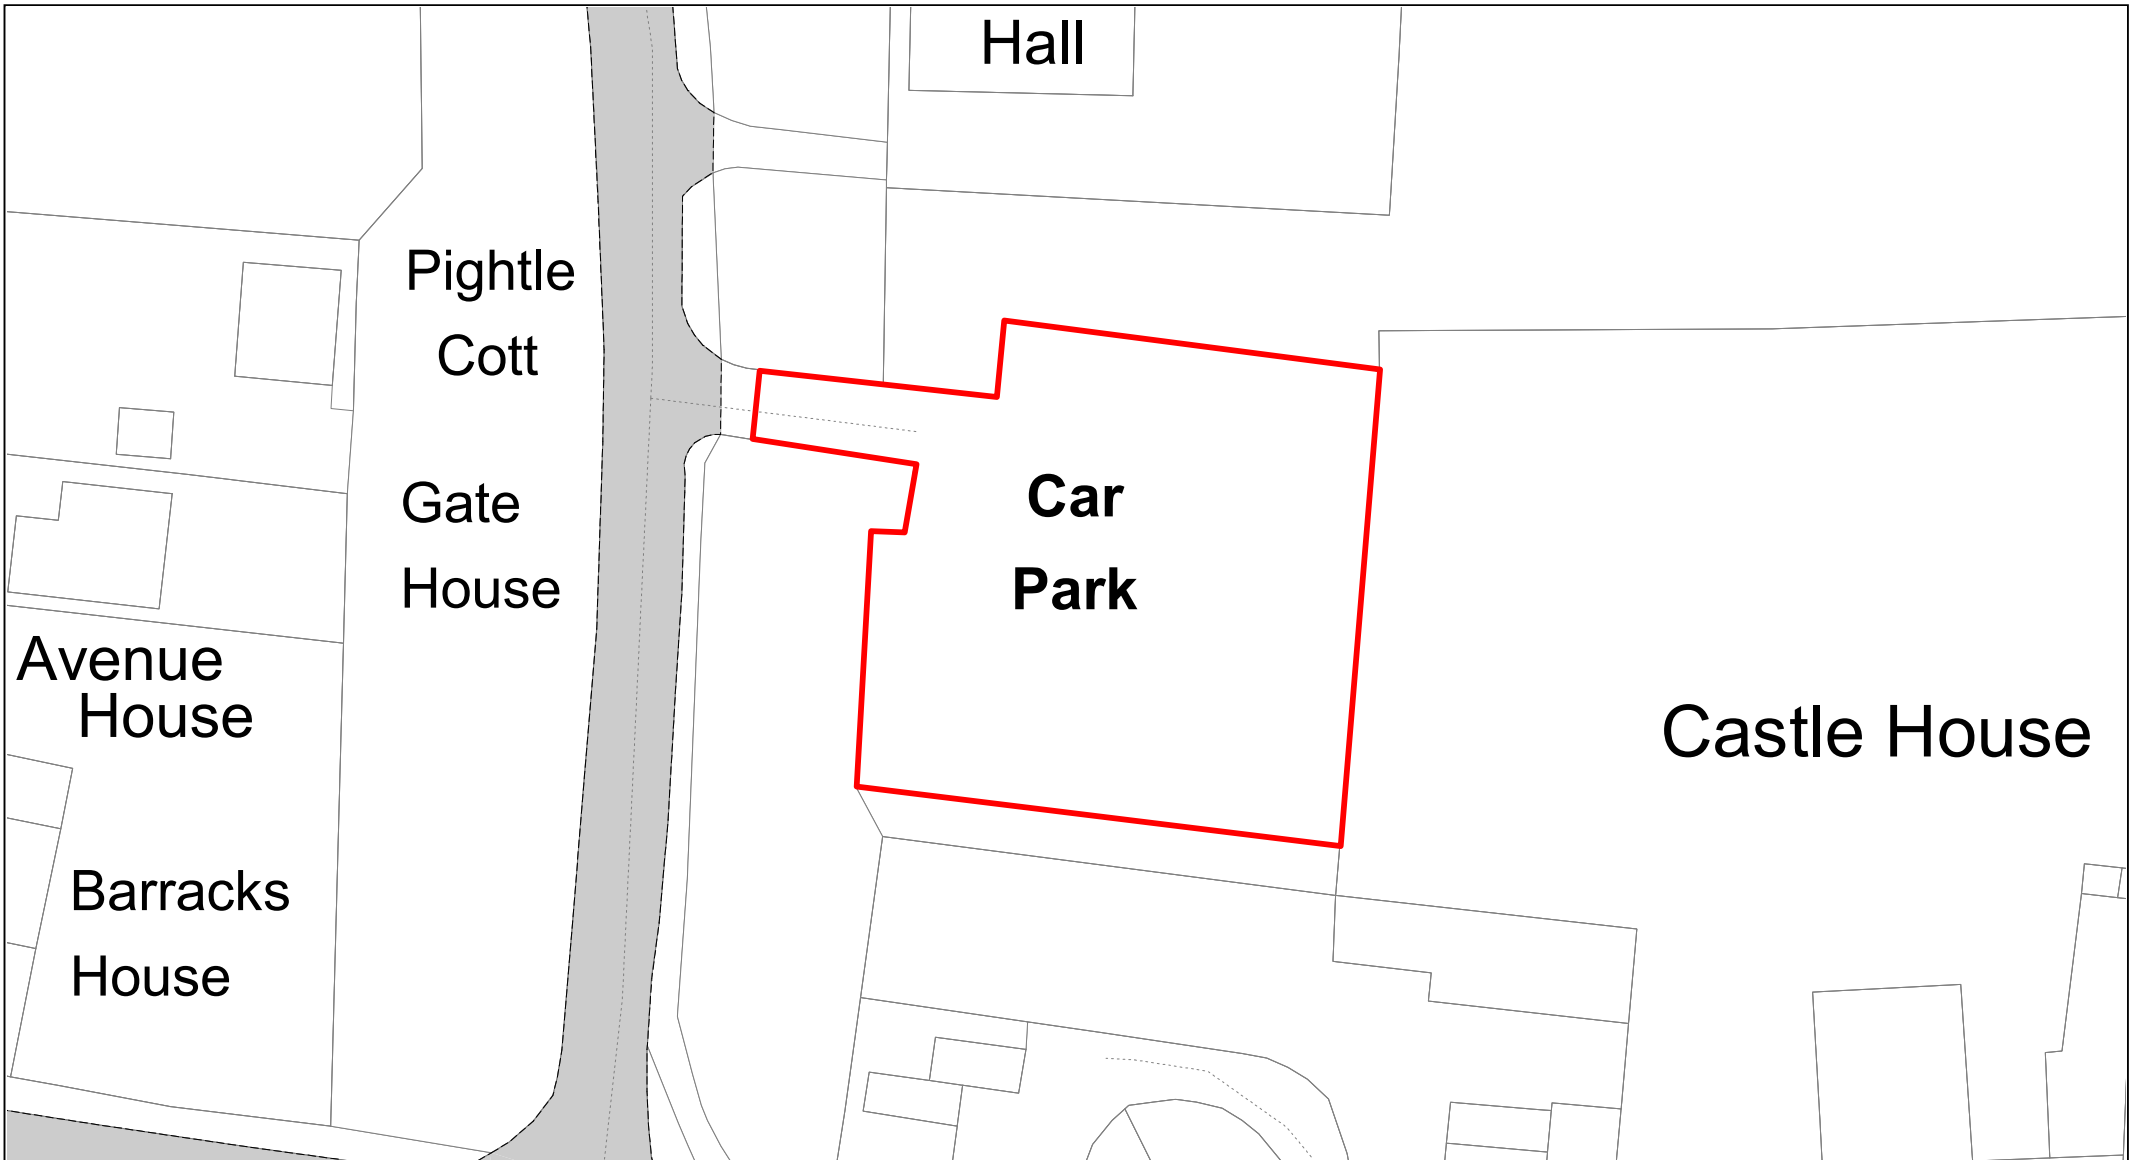


Western Avenue

© Crown copyright. All rights reserved
 Buckinghamshire Council
 Licence No. 100021529 2020



SCALE	1 : 500
DATE	19/02/2021
DRAWING No.	016
DRAWN BY	BOM
REVISION No.	001

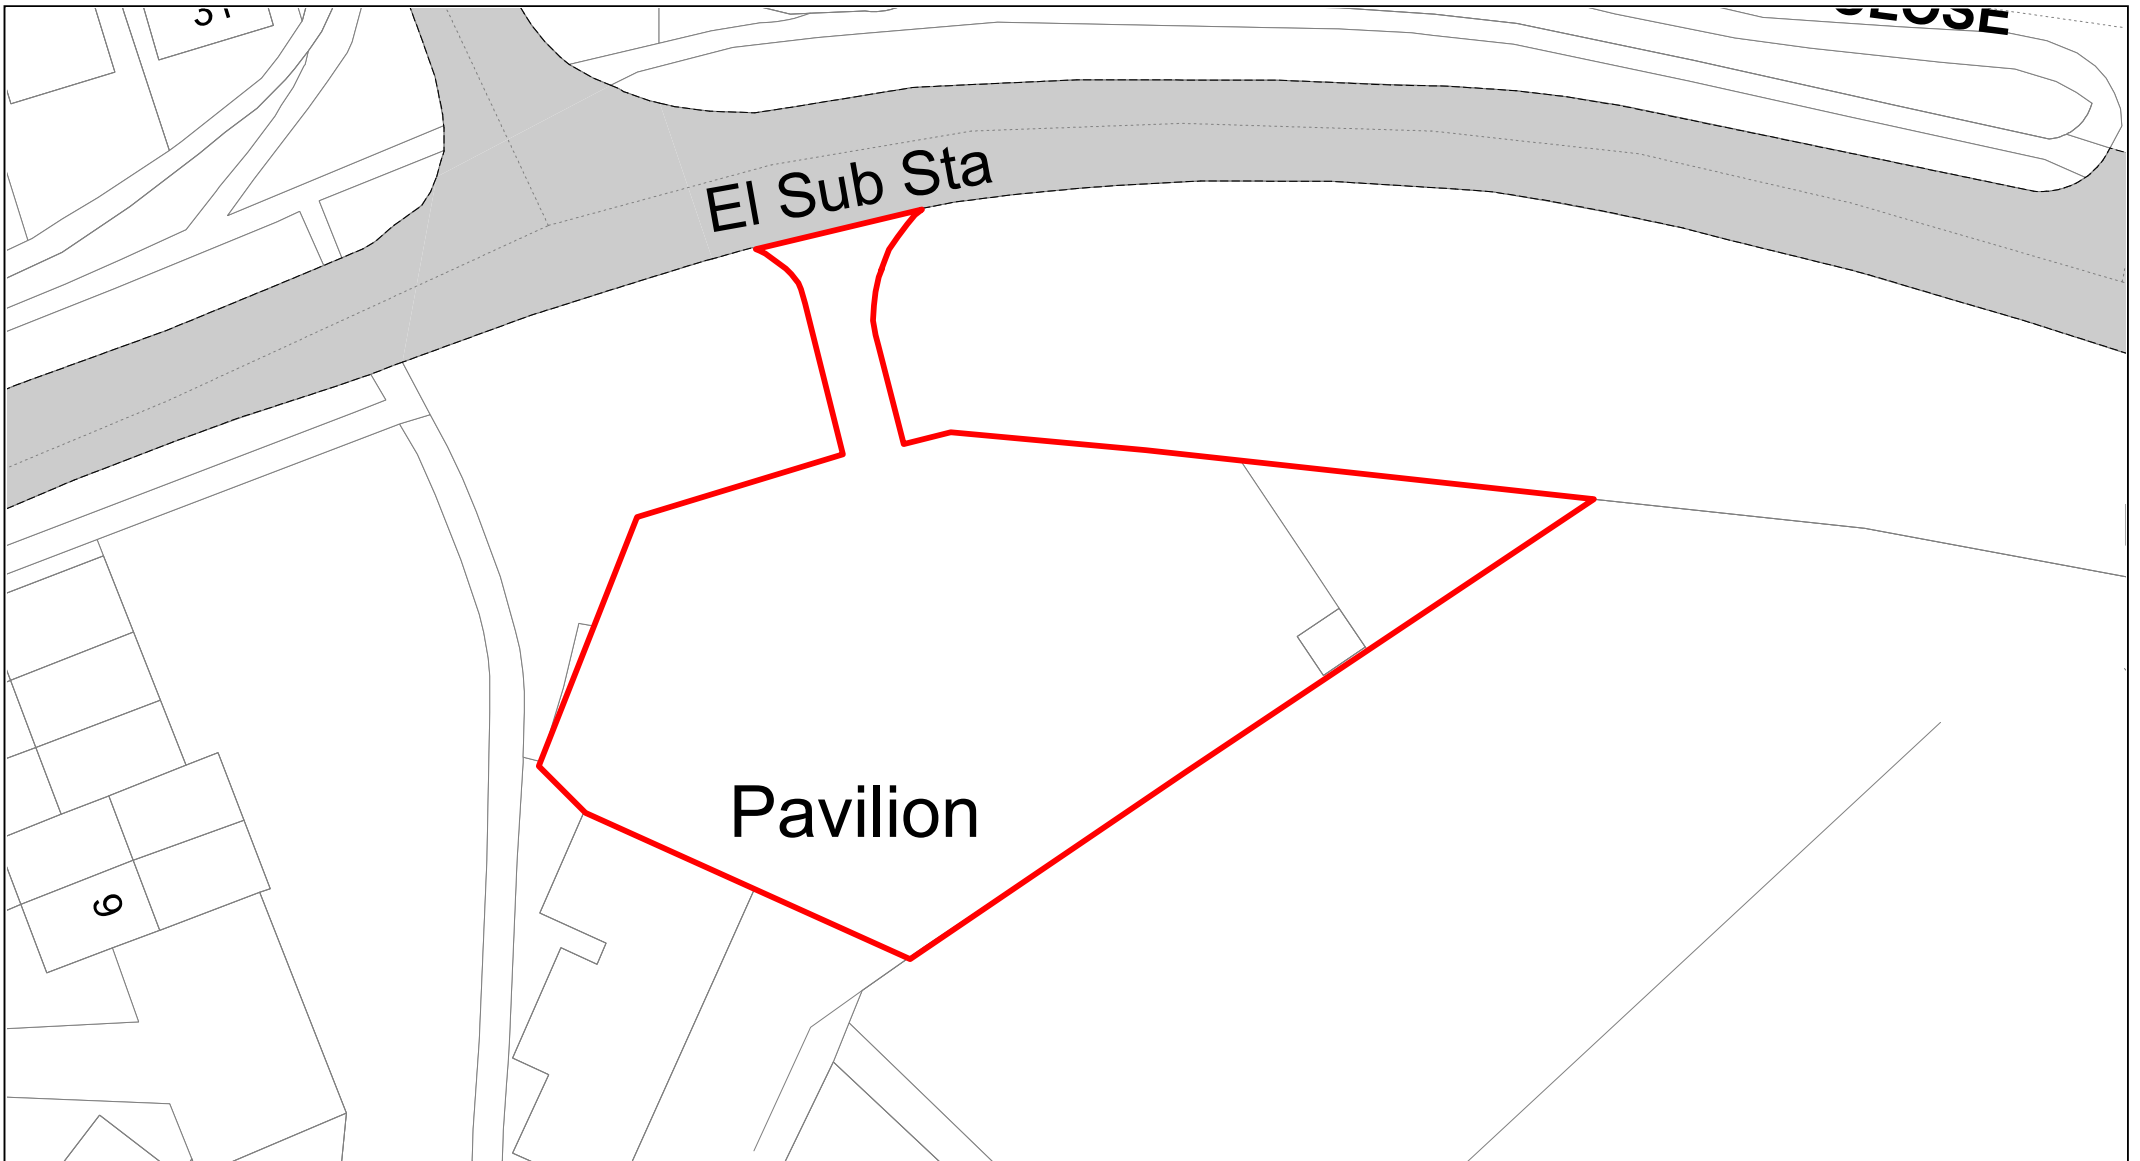

**Buckinghamshire
Council**

Stratford Fields

© Crown copyright. All rights reserved
Buckinghamshire Council
Licence No. 100021529 2020



SCALE	1 : 500
DATE	19/02/2021
DRAWING No.	017
DRAWN BY	BOM
REVISION No.	001




Wendover Library

© Crown copyright. All rights reserved
 Buckinghamshire Council
 Licence No. 100021529 2020



SCALE	1 : 750
DATE	19/02/2021
DRAWING No.	018
DRAWN BY	BOM
REVISION No.	001

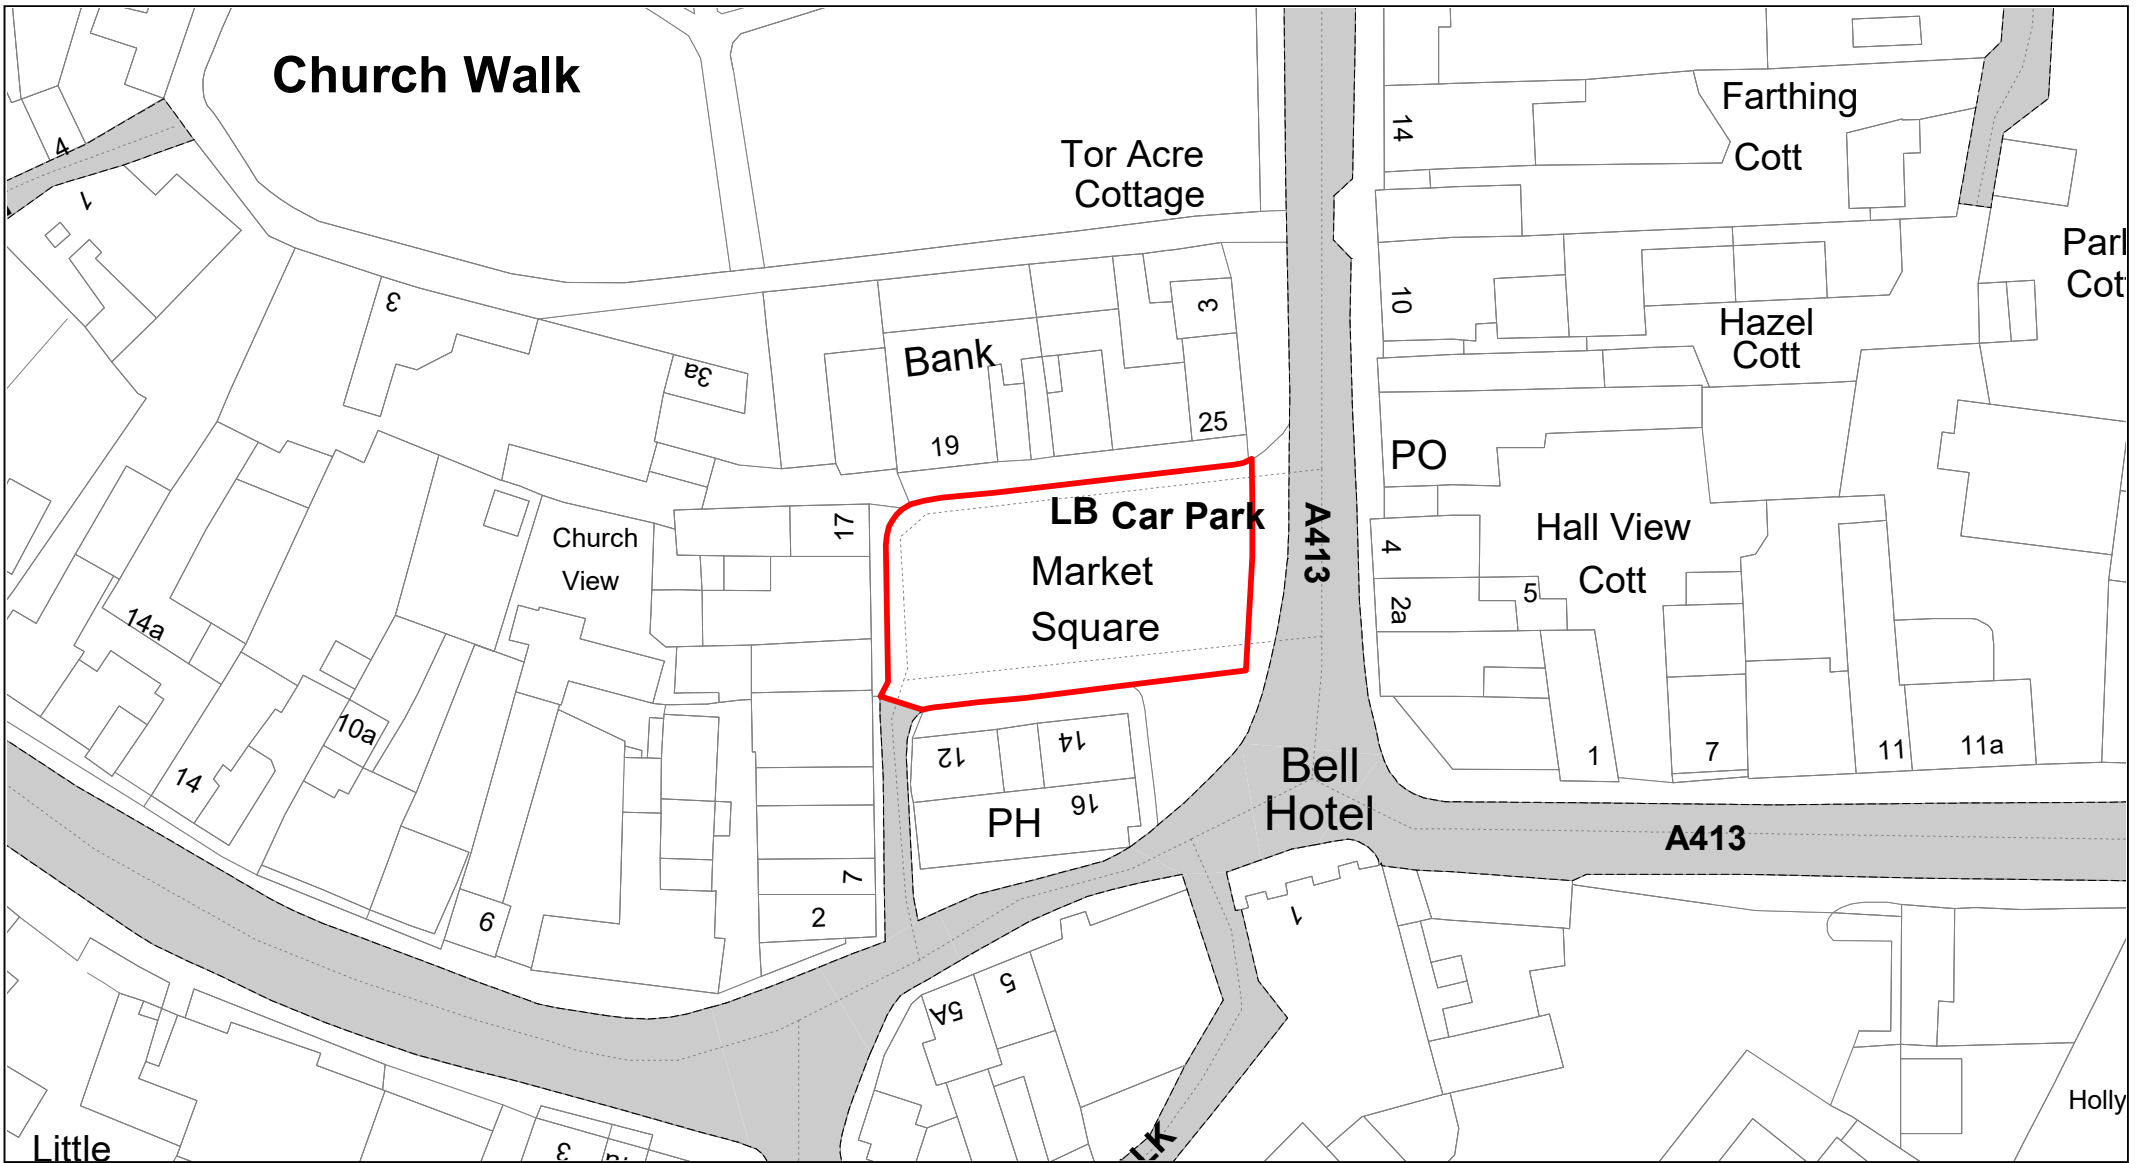


**Buckinghamshire
Council**

Market Square

© Crown copyright. All rights reserved
Buckinghamshire Council
Licence No. 100021529 2020



SCALE	1 : 750
DATE	19/02/2021
DRAWING No.	019
DRAWN BY	BOM
REVISION No.	001

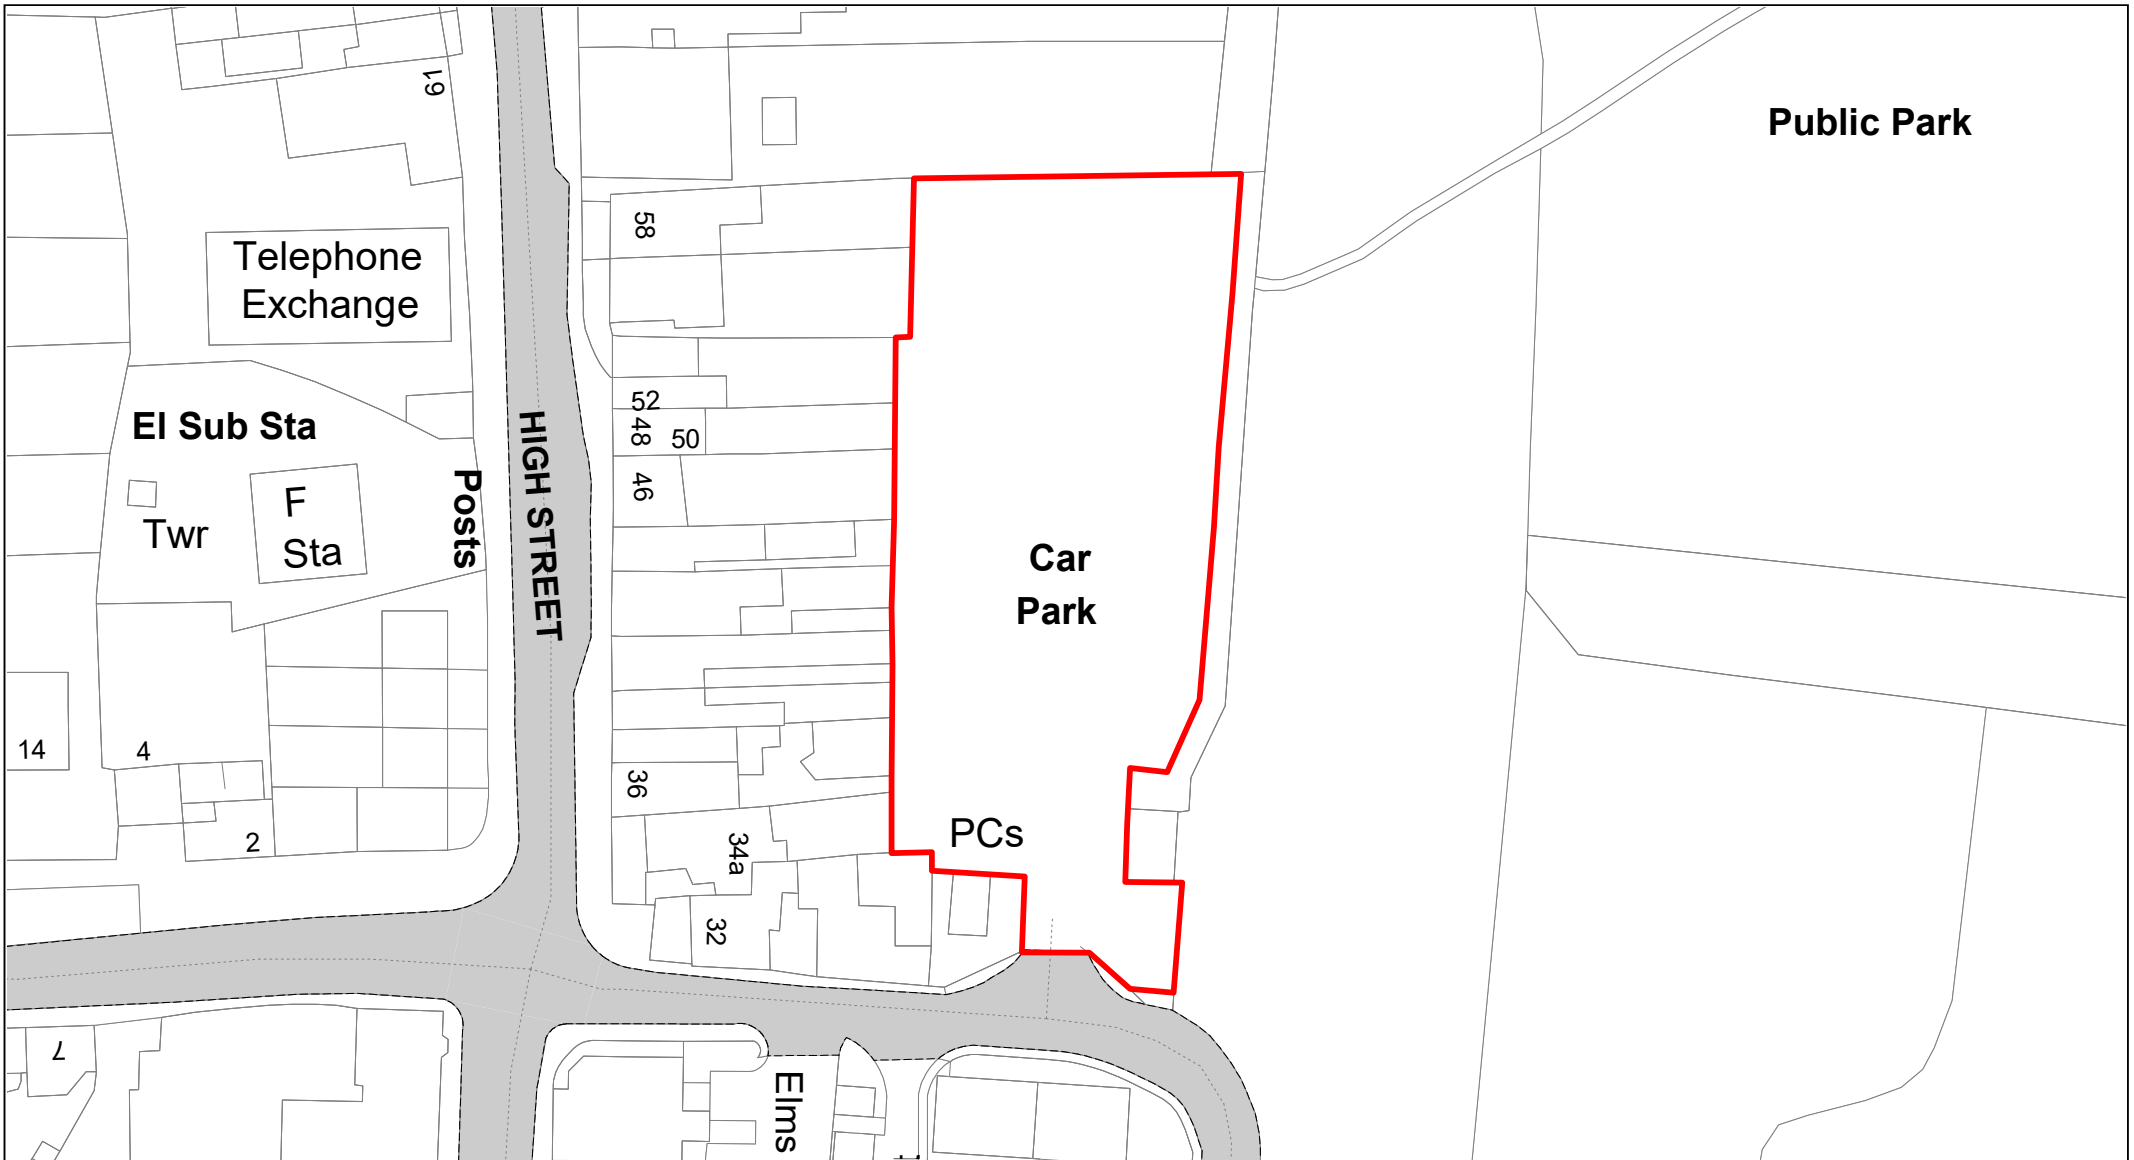


Greyhound Lane

© Crown copyright. All rights reserved
 Buckinghamshire Council
 Licence No. 100021529 2020



SCALE	1 : 750
DATE	19/02/2021
DRAWING No.	020
DRAWN BY	BOM
REVISION No.	001

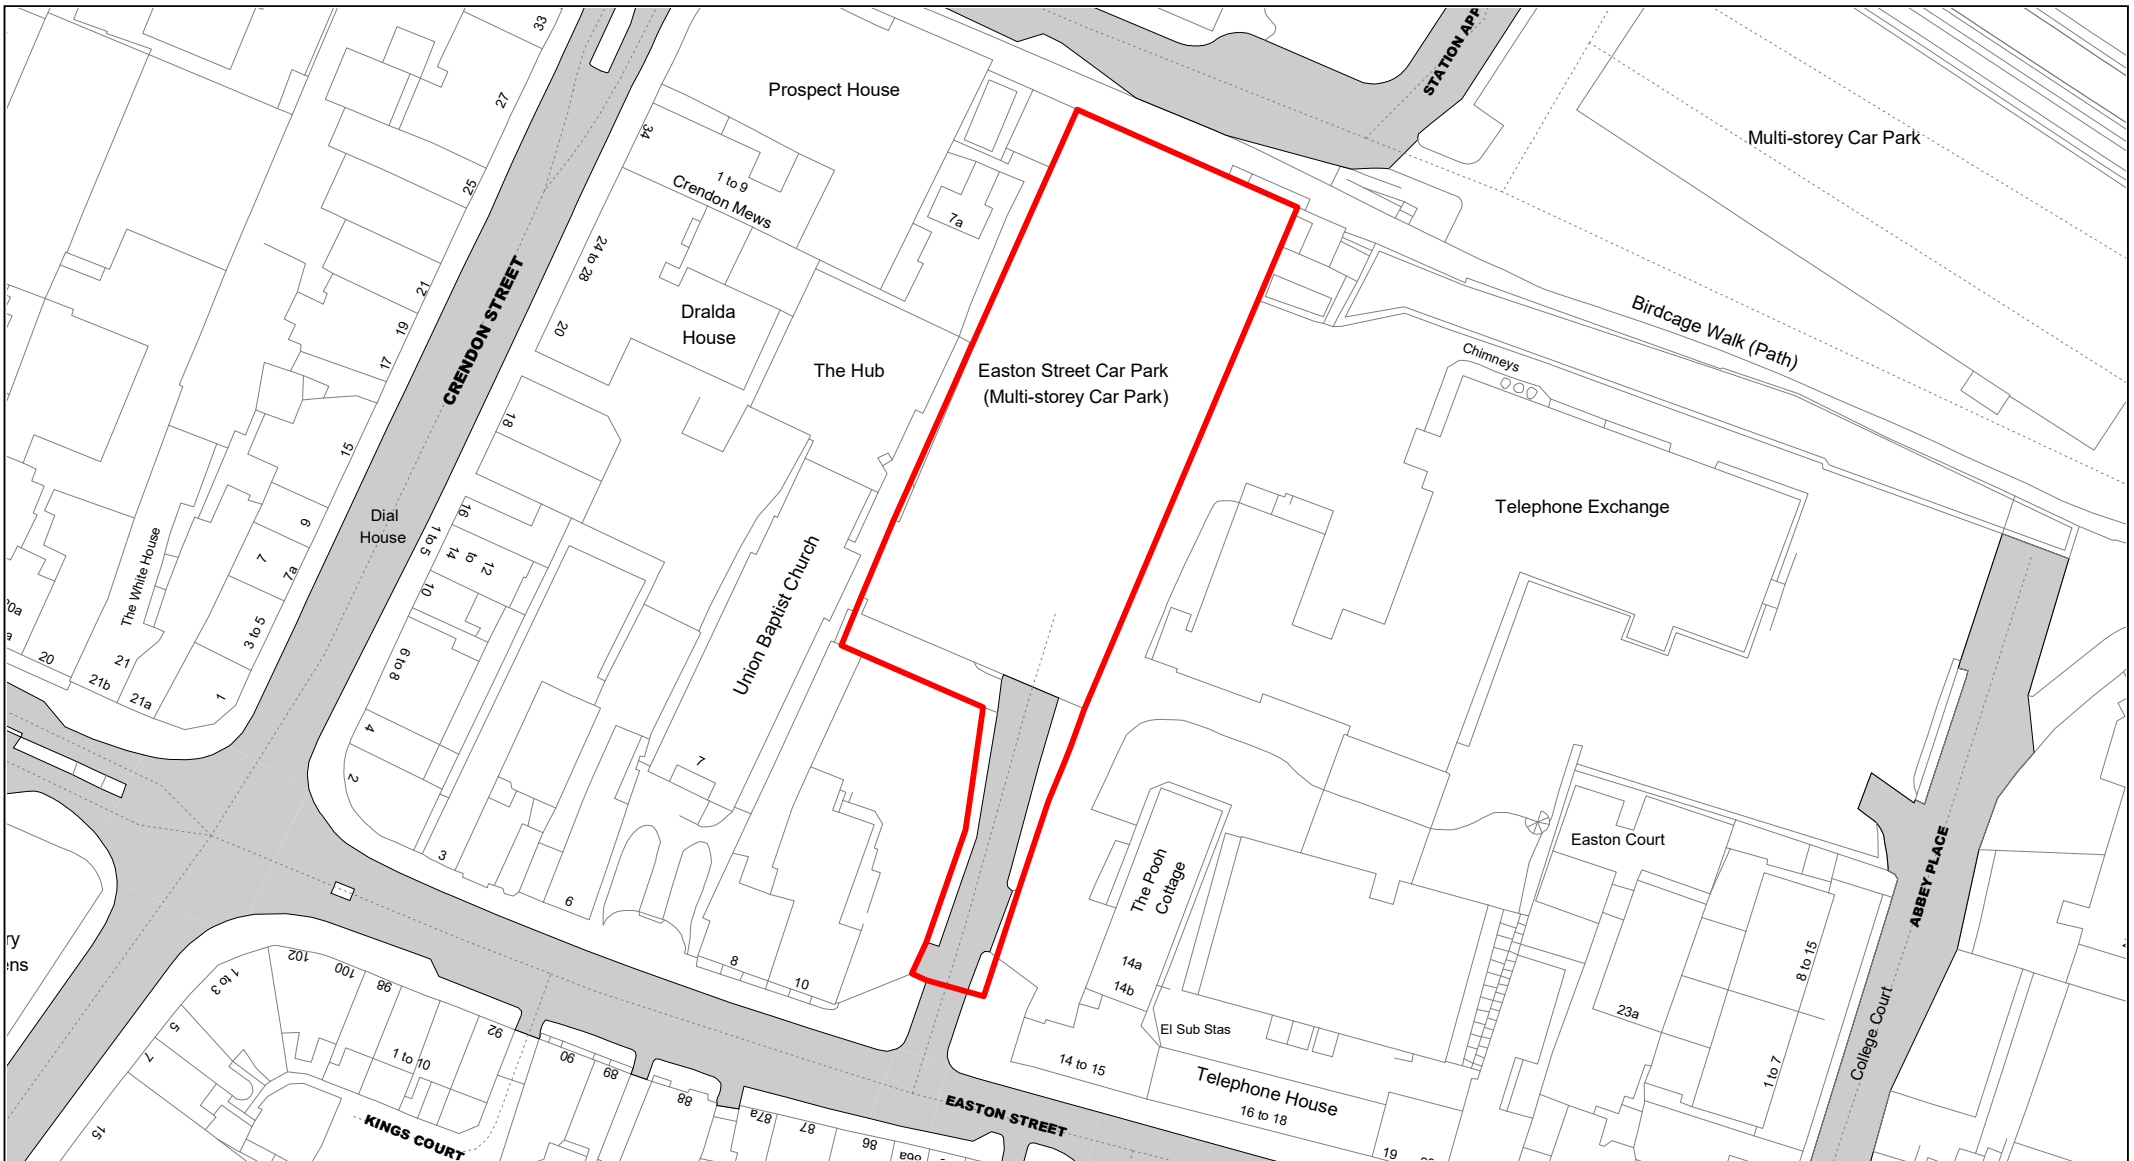


Easton Street

© Crown copyright. All rights reserved
 Buckinghamshire Council
 Licence No. 100021529 2021



SCALE	1 : 1000
DATE	TBC
DRAWING No.	021
DRAWN BY	IWT
REVISION No.	001

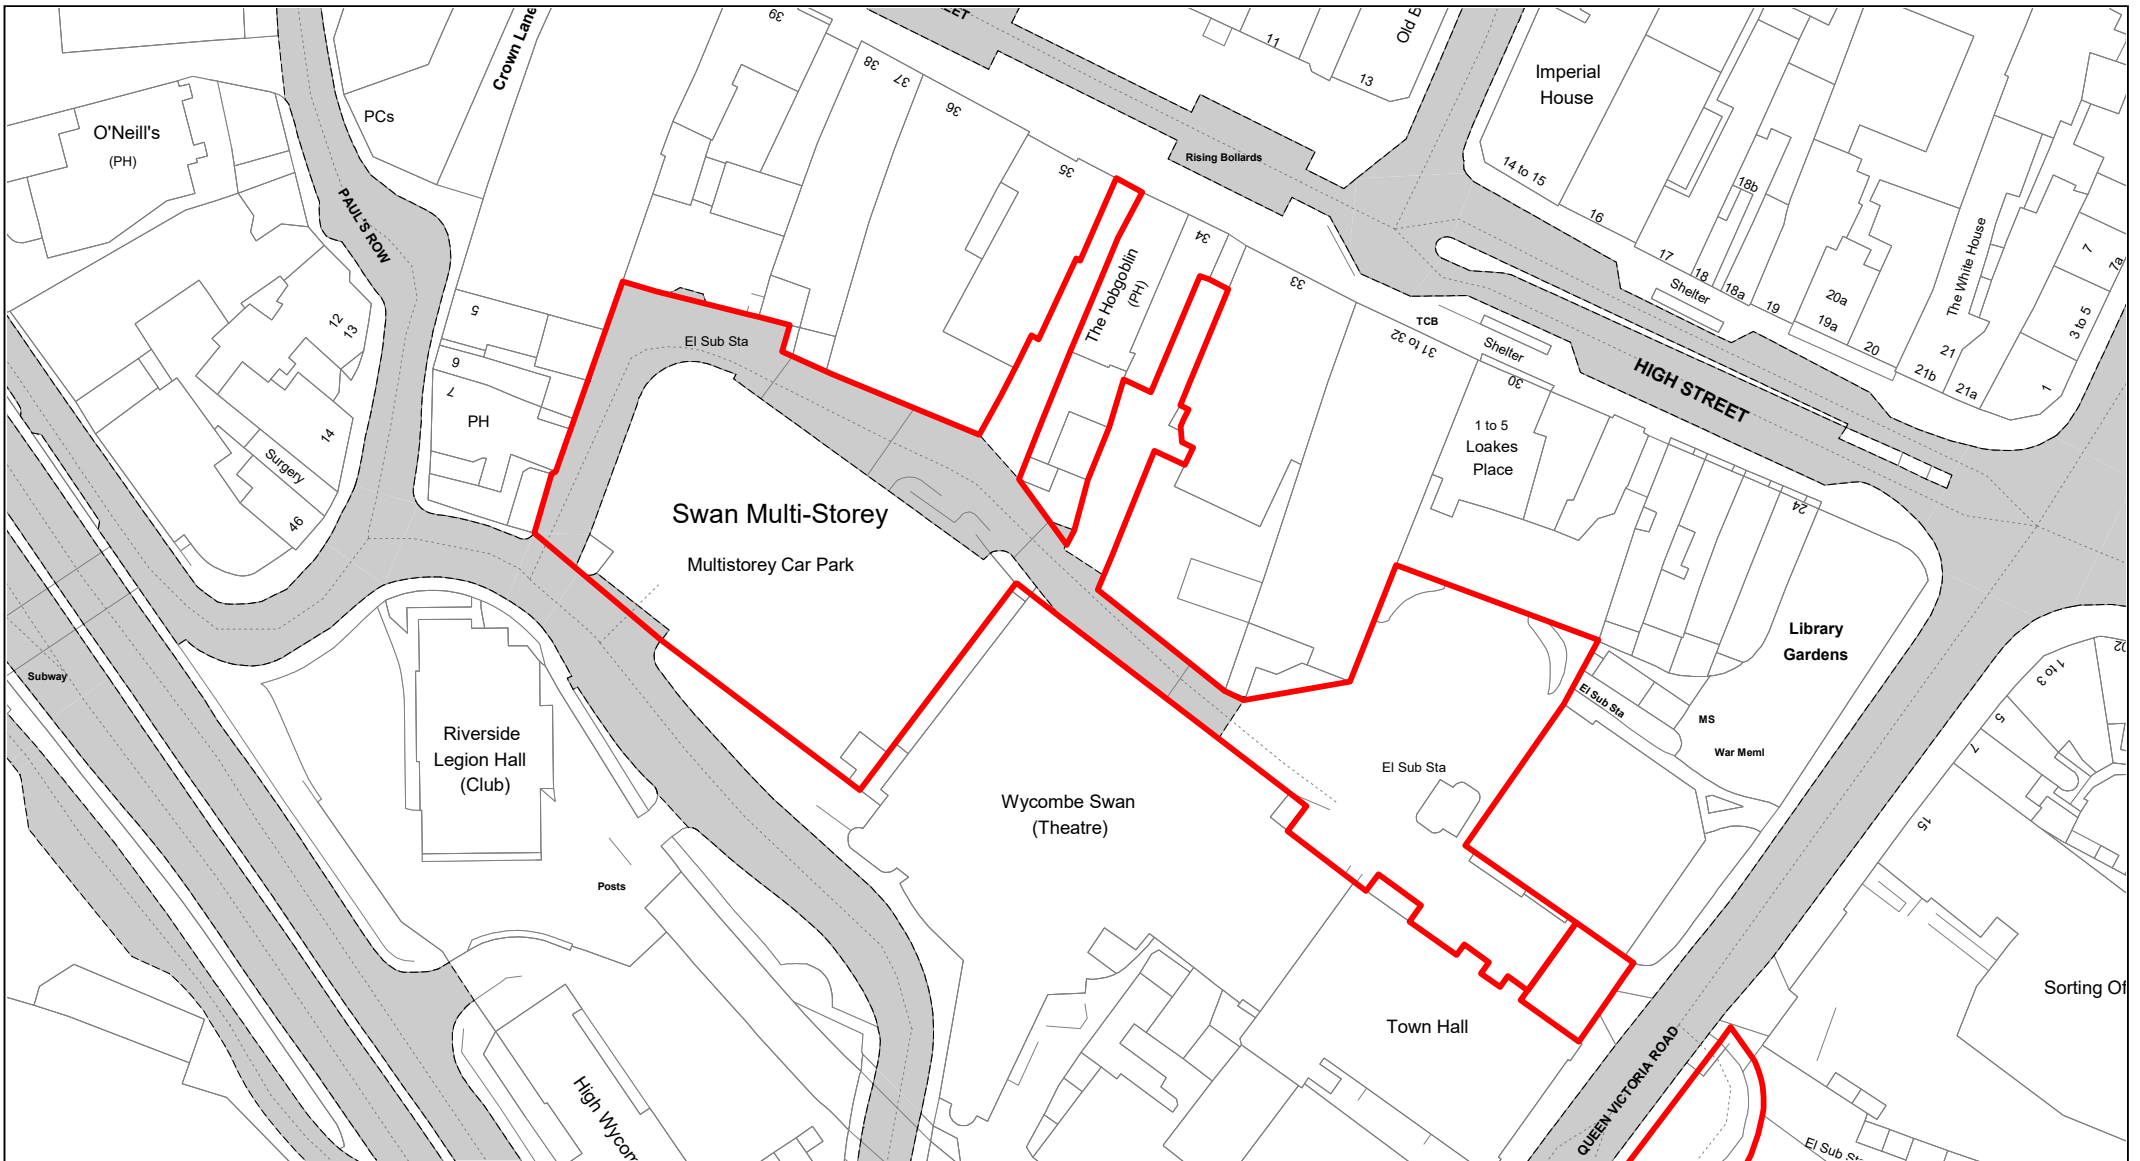

Swan Multi-Storey

© Crown copyright. All rights reserved
 Buckinghamshire Council
 Licence No. 100021529 2020



SCALE	1 : 1000
DATE	19/02/2021
DRAWING No.	022
DRAWN BY	BOM
REVISION No.	001




Railway Place

© Crown copyright. All rights reserved
 Buckinghamshire Council
 Licence No. 100021529 2021



SCALE	1 : 750
DATE	TBC
DRAWING No.	023
DRAWN BY	IWT
REVISION No.	001

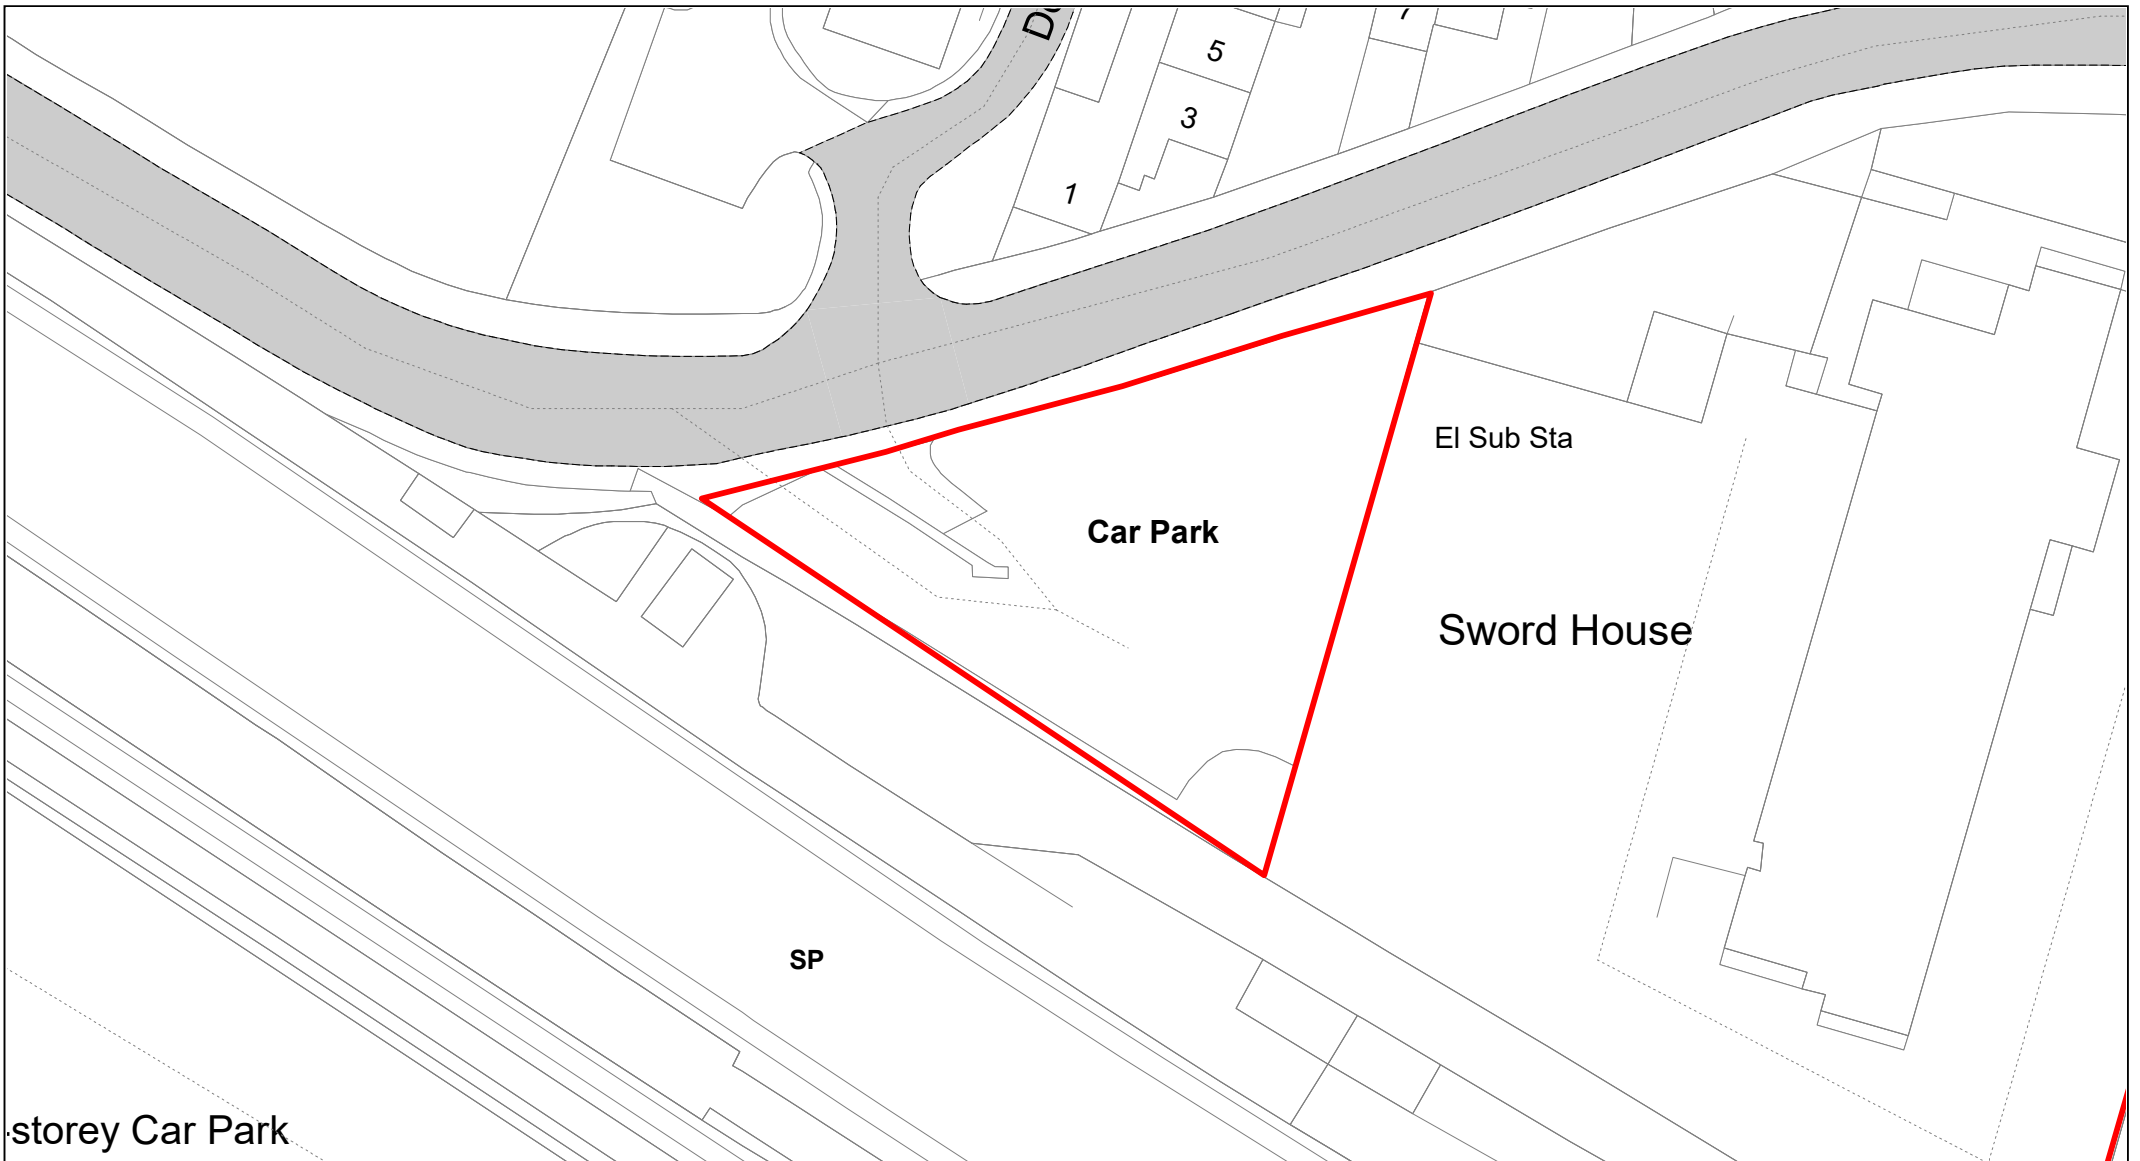


**Buckinghamshire
Council**

Totteridge Road

© Crown copyright. All rights reserved
Buckinghamshire Council
Licence No. 100021529 2020



SCALE	1 : 500
DATE	19/02/2021
DRAWING No.	024
DRAWN BY	BOM
REVISION No.	001

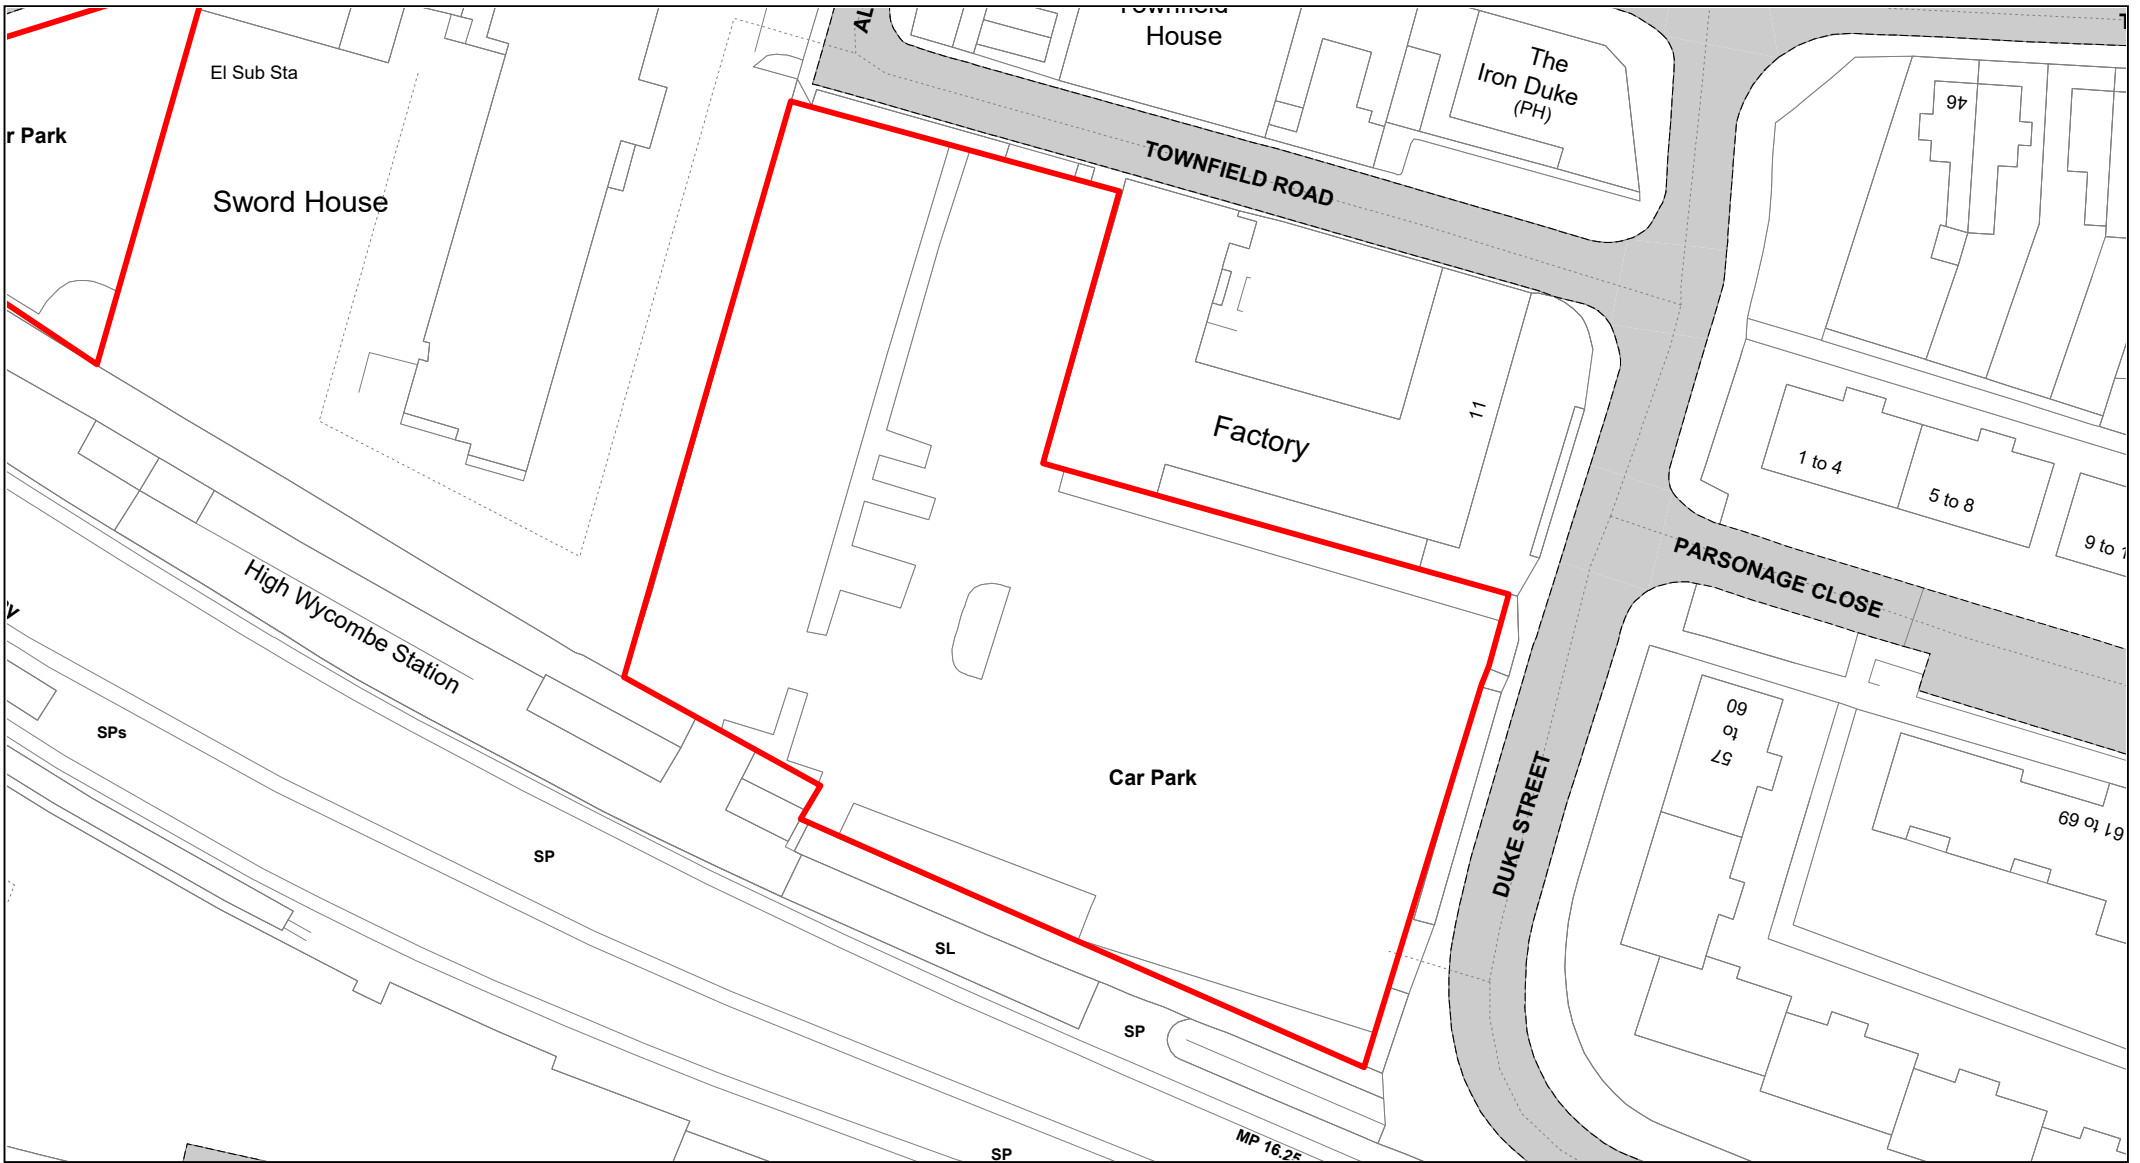

**Buckinghamshire
Council**

Duke Street

© Crown copyright. All rights reserved
Buckinghamshire Council
Licence No. 100021529 2020



SCALE	1 : 750
DATE	19/02/2021
DRAWING No.	025
DRAWN BY	BOM
REVISION No.	001




Desborough Street

© Crown copyright. All rights reserved
 Buckinghamshire Council
 Licence No. 100021529 2020



SCALE	1 : 500
DATE	19/02/2021
DRAWING No.	026
DRAWN BY	BOM
REVISION No.	001

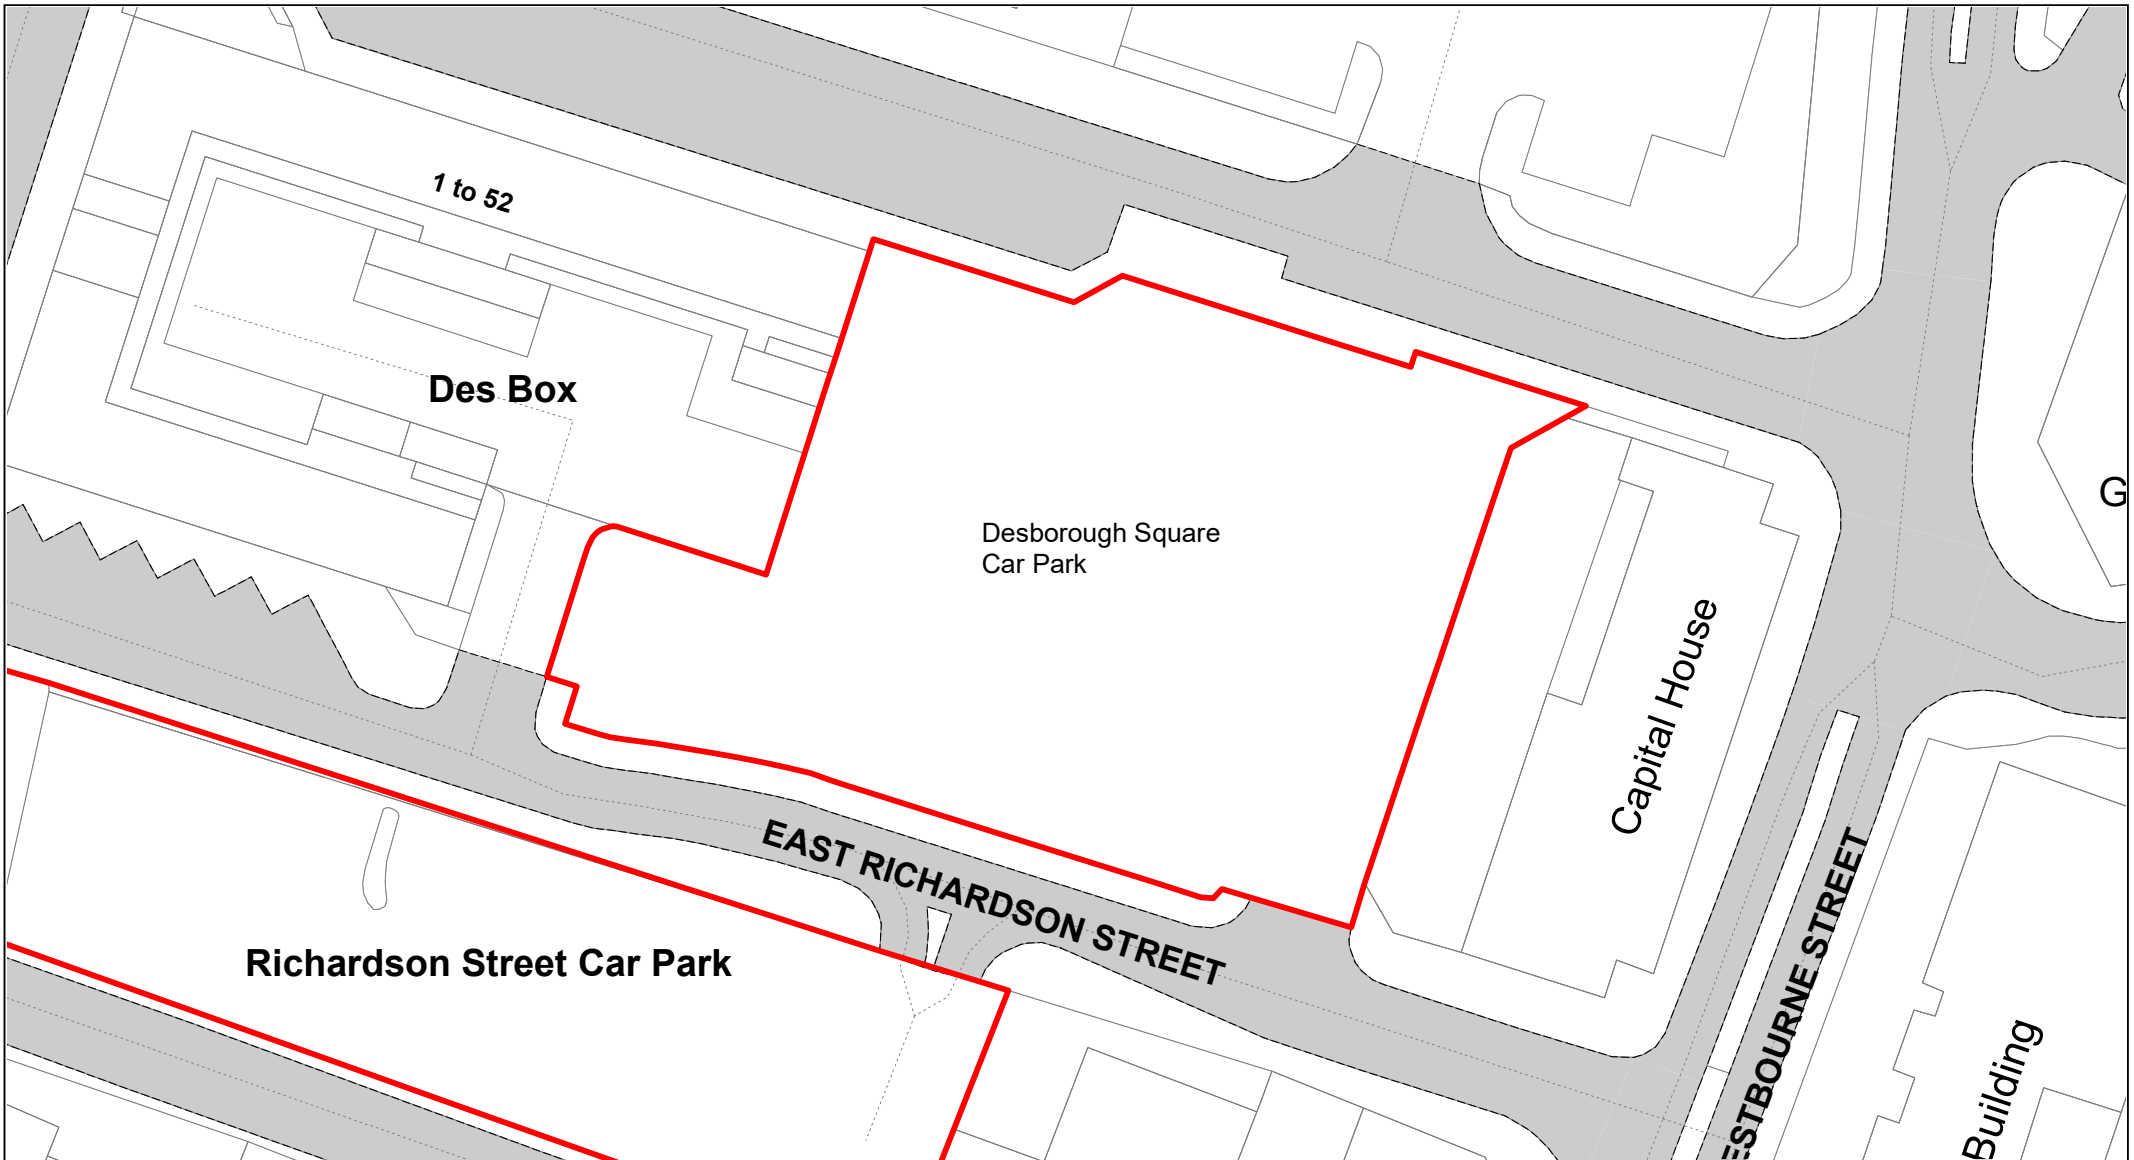


Desborough Square

© Crown copyright. All rights reserved
 Buckinghamshire Council
 Licence No. 100021529 2020



SCALE	1 : 500
DATE	19/02/2021
DRAWING No.	027
DRAWN BY	BOM
REVISION No.	001

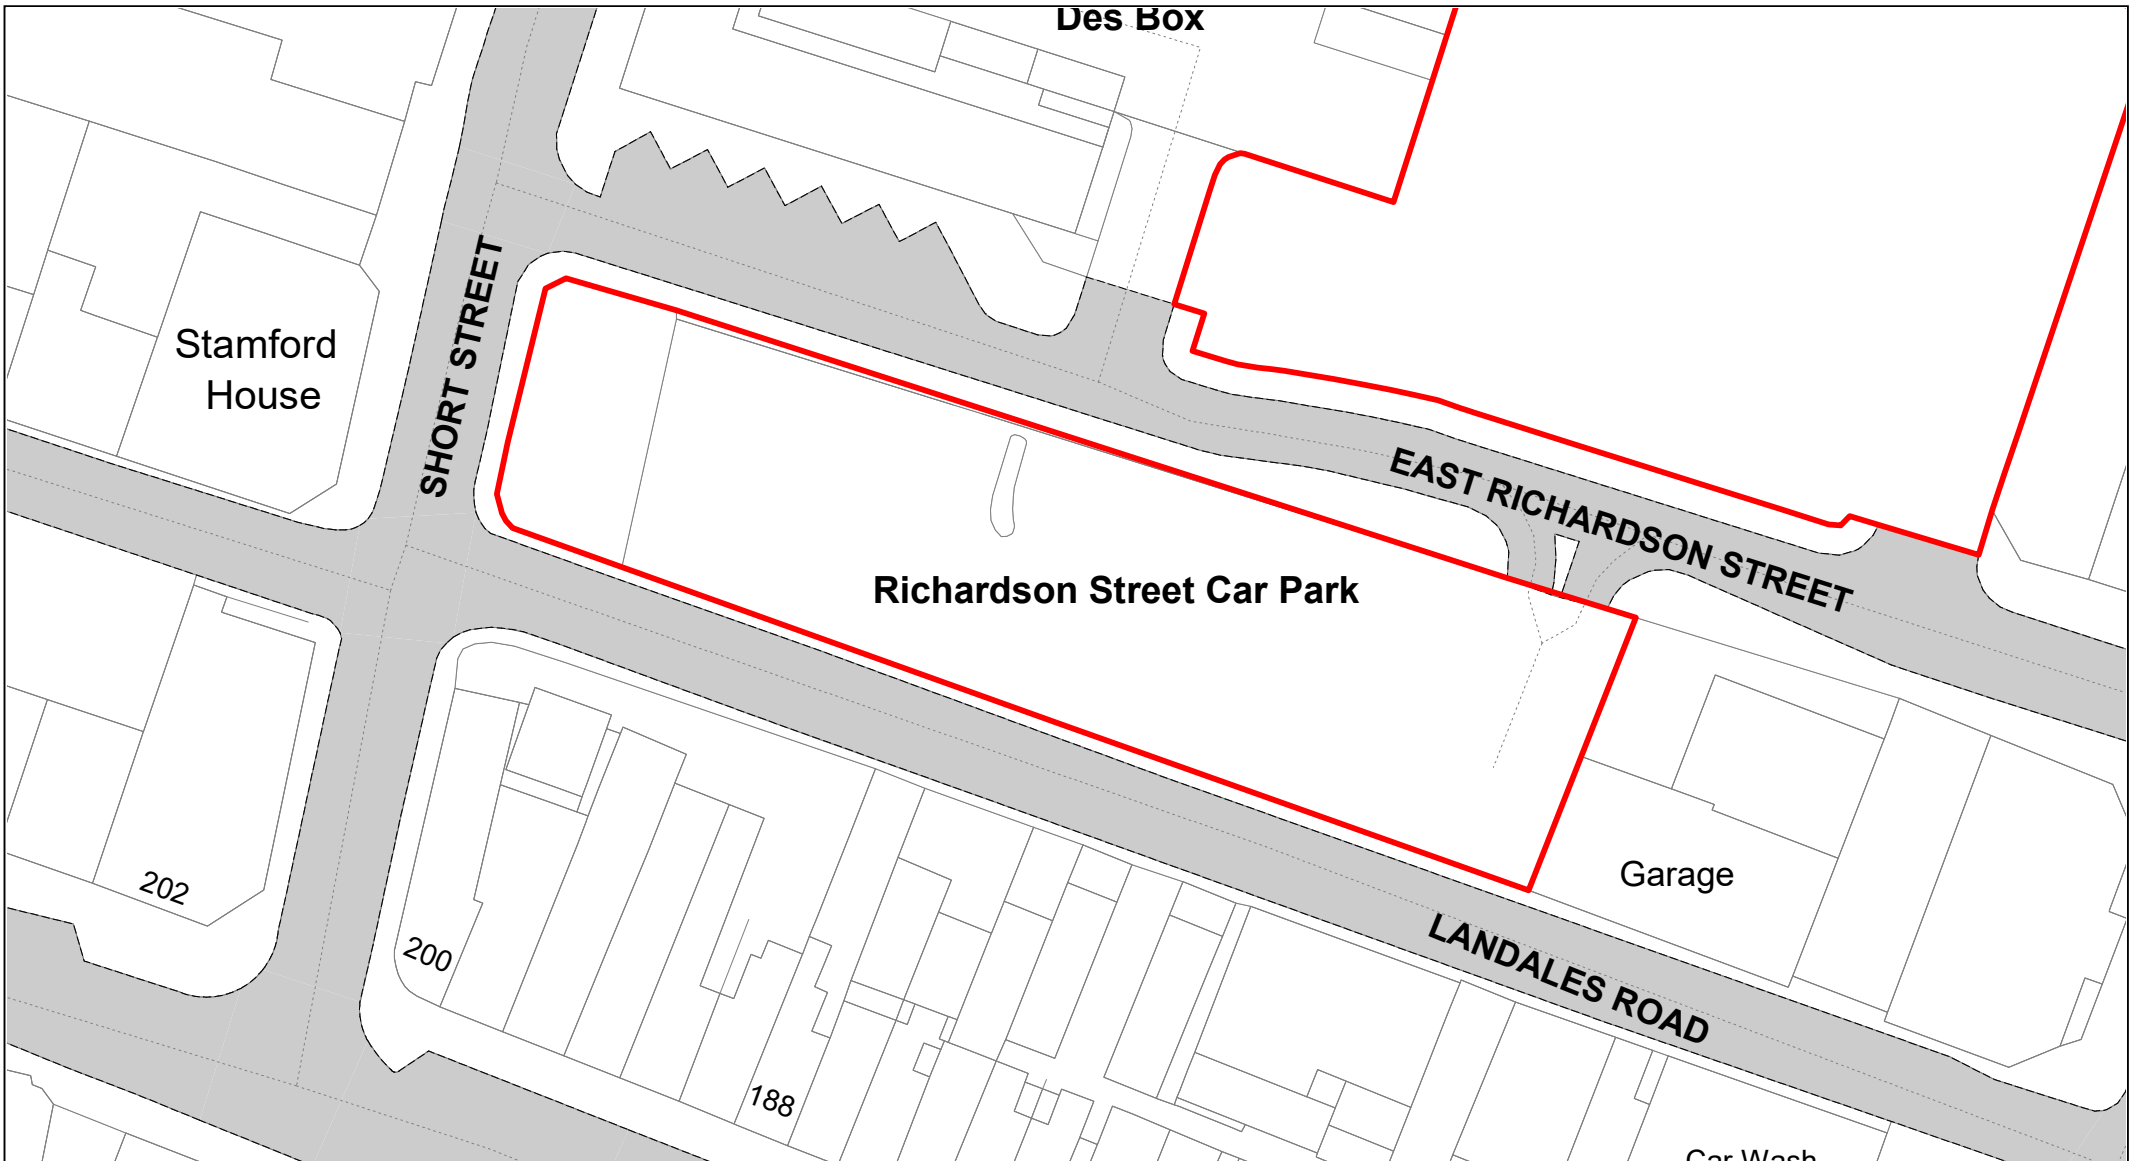


Richardson Street

© Crown copyright. All rights reserved
 Buckinghamshire Council
 Licence No. 100021529 2020



SCALE	1 : 500
DATE	19/02/2021
DRAWING No.	028
DRAWN BY	BOM
REVISION No.	001

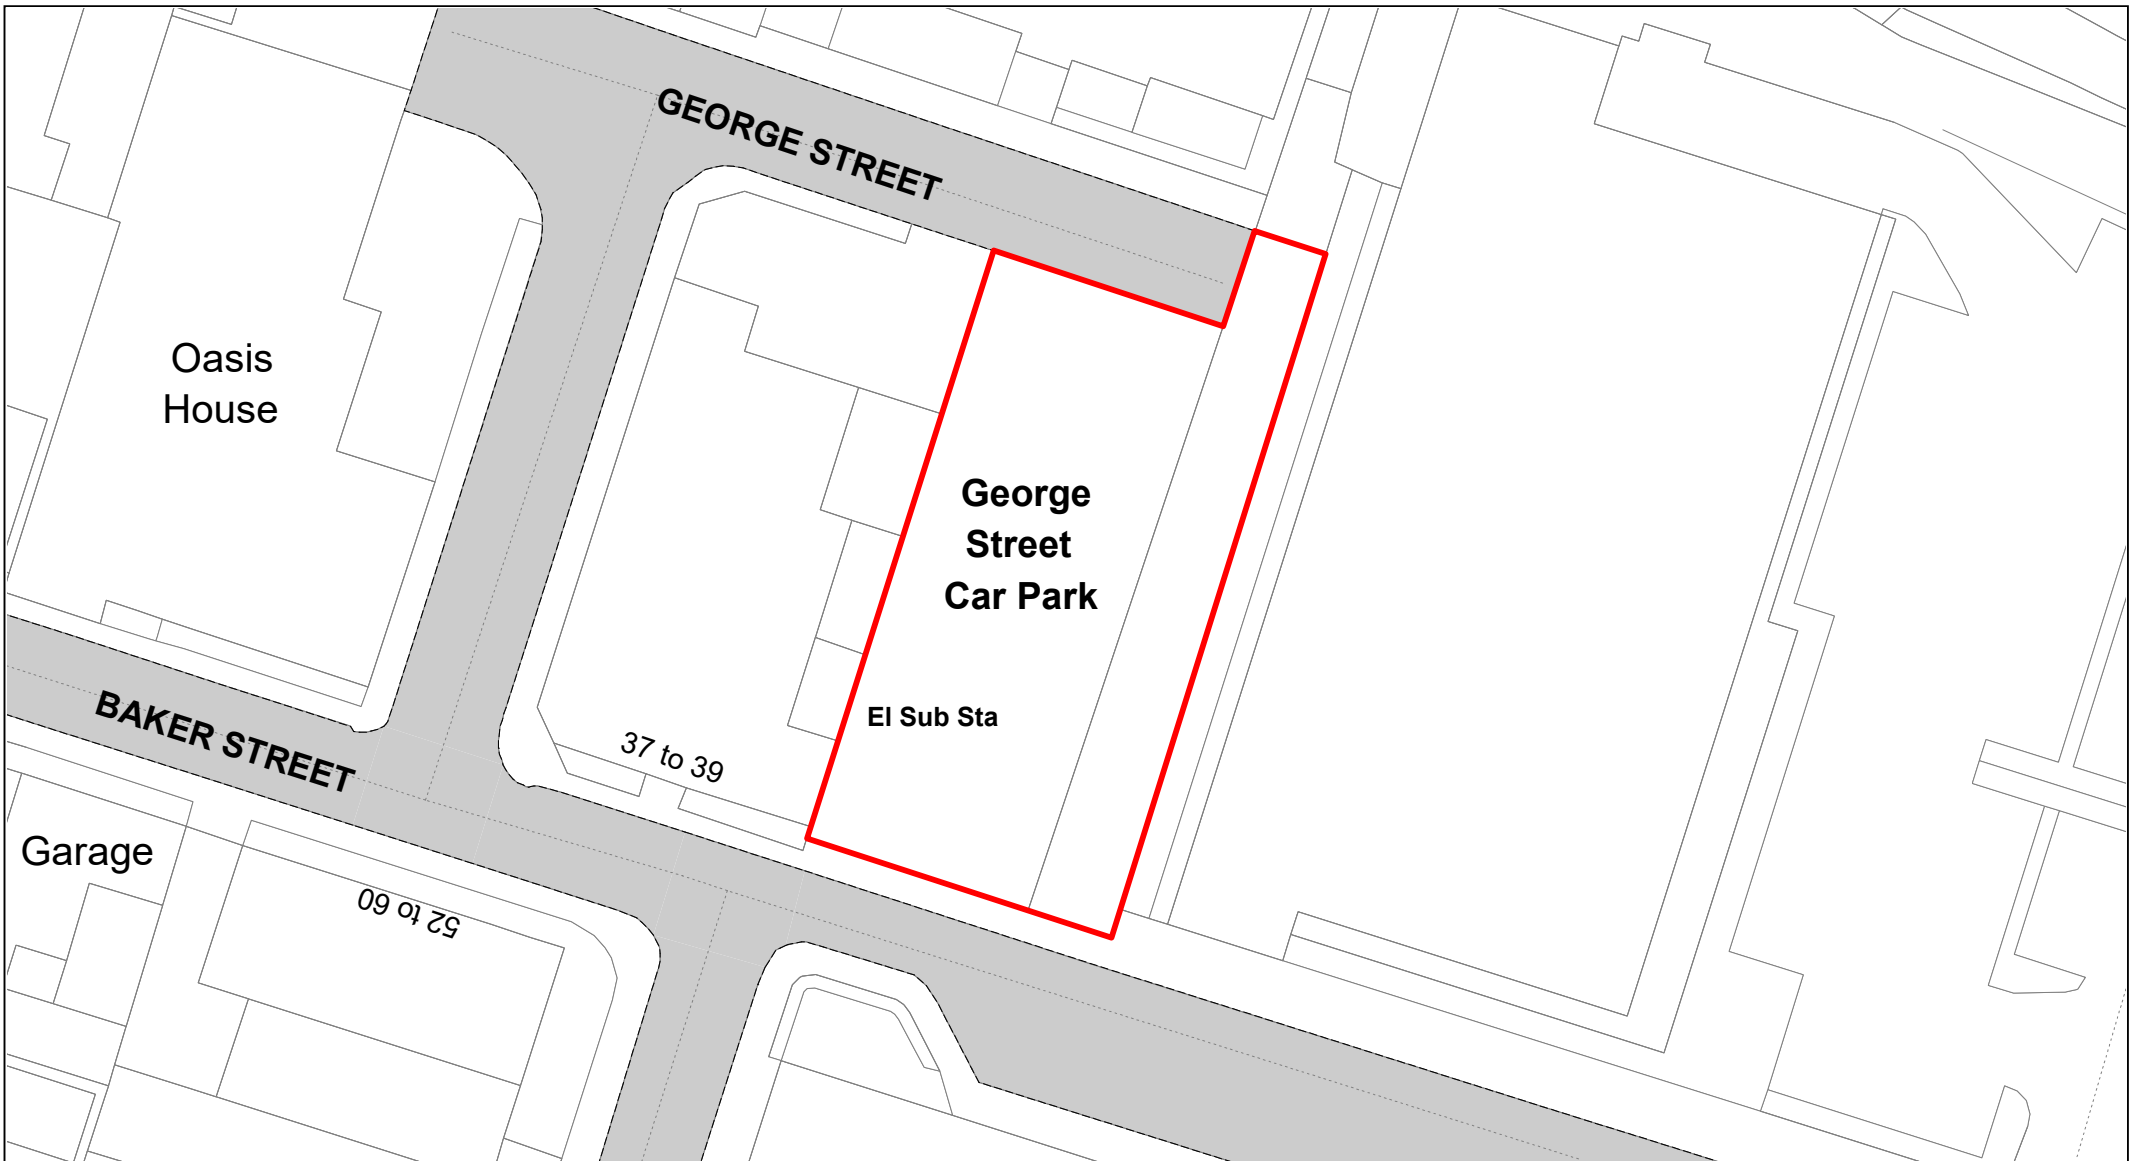


George Street

© Crown copyright. All rights reserved
 Buckinghamshire Council
 Licence No. 100021529 2020



SCALE	1 : 500
DATE	19/02/2021
DRAWING No.	029
DRAWN BY	BOM
REVISION No.	001

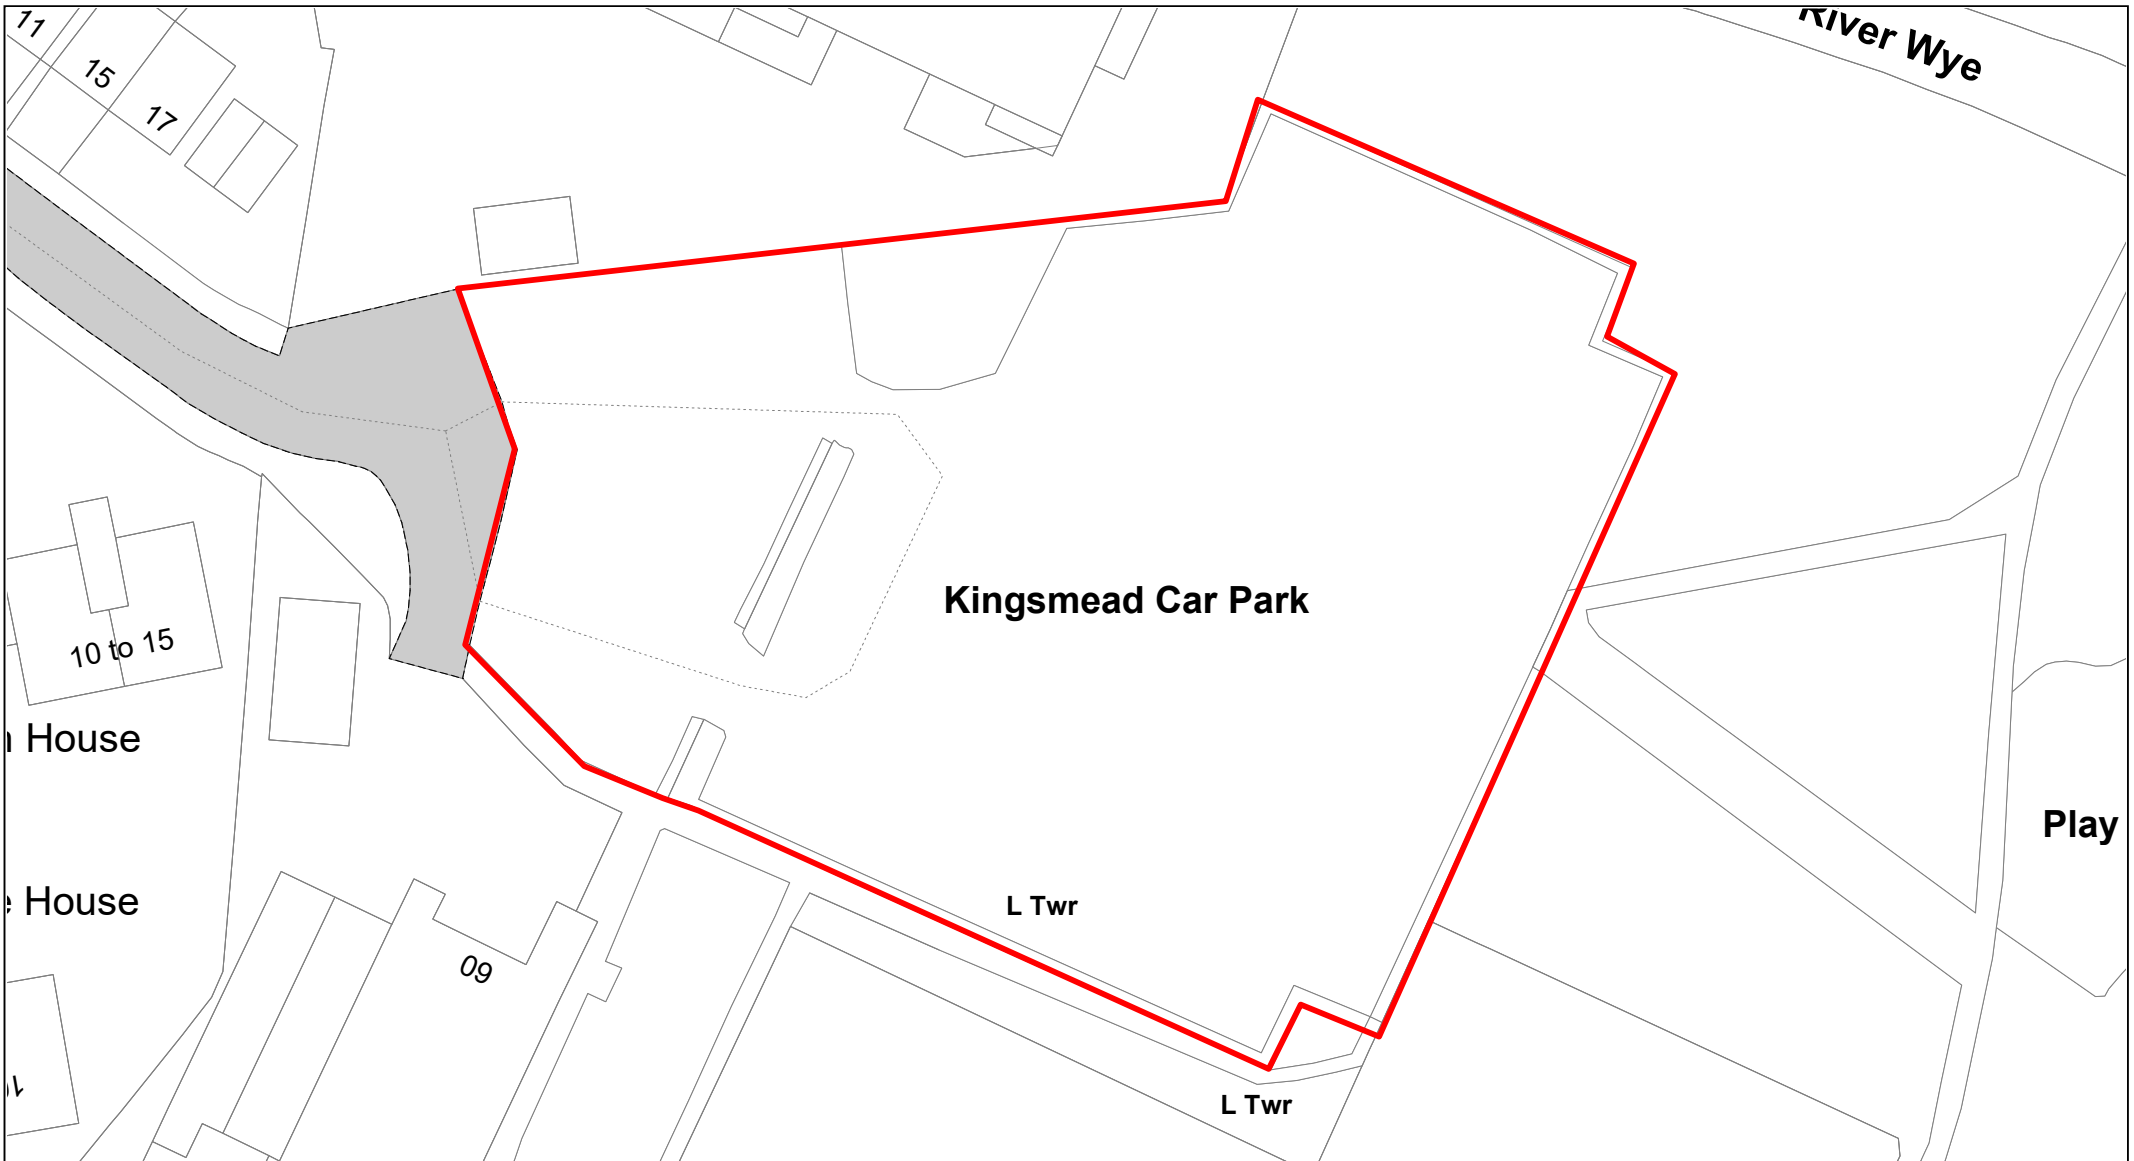


Kingsmead Recreational Ground

© Crown copyright. All rights reserved
 Buckinghamshire Council
 Licence No. 100021529 2020



SCALE	1 : 500
DATE	19/02/2021
DRAWING No.	030
DRAWN BY	BOM
REVISION No.	001

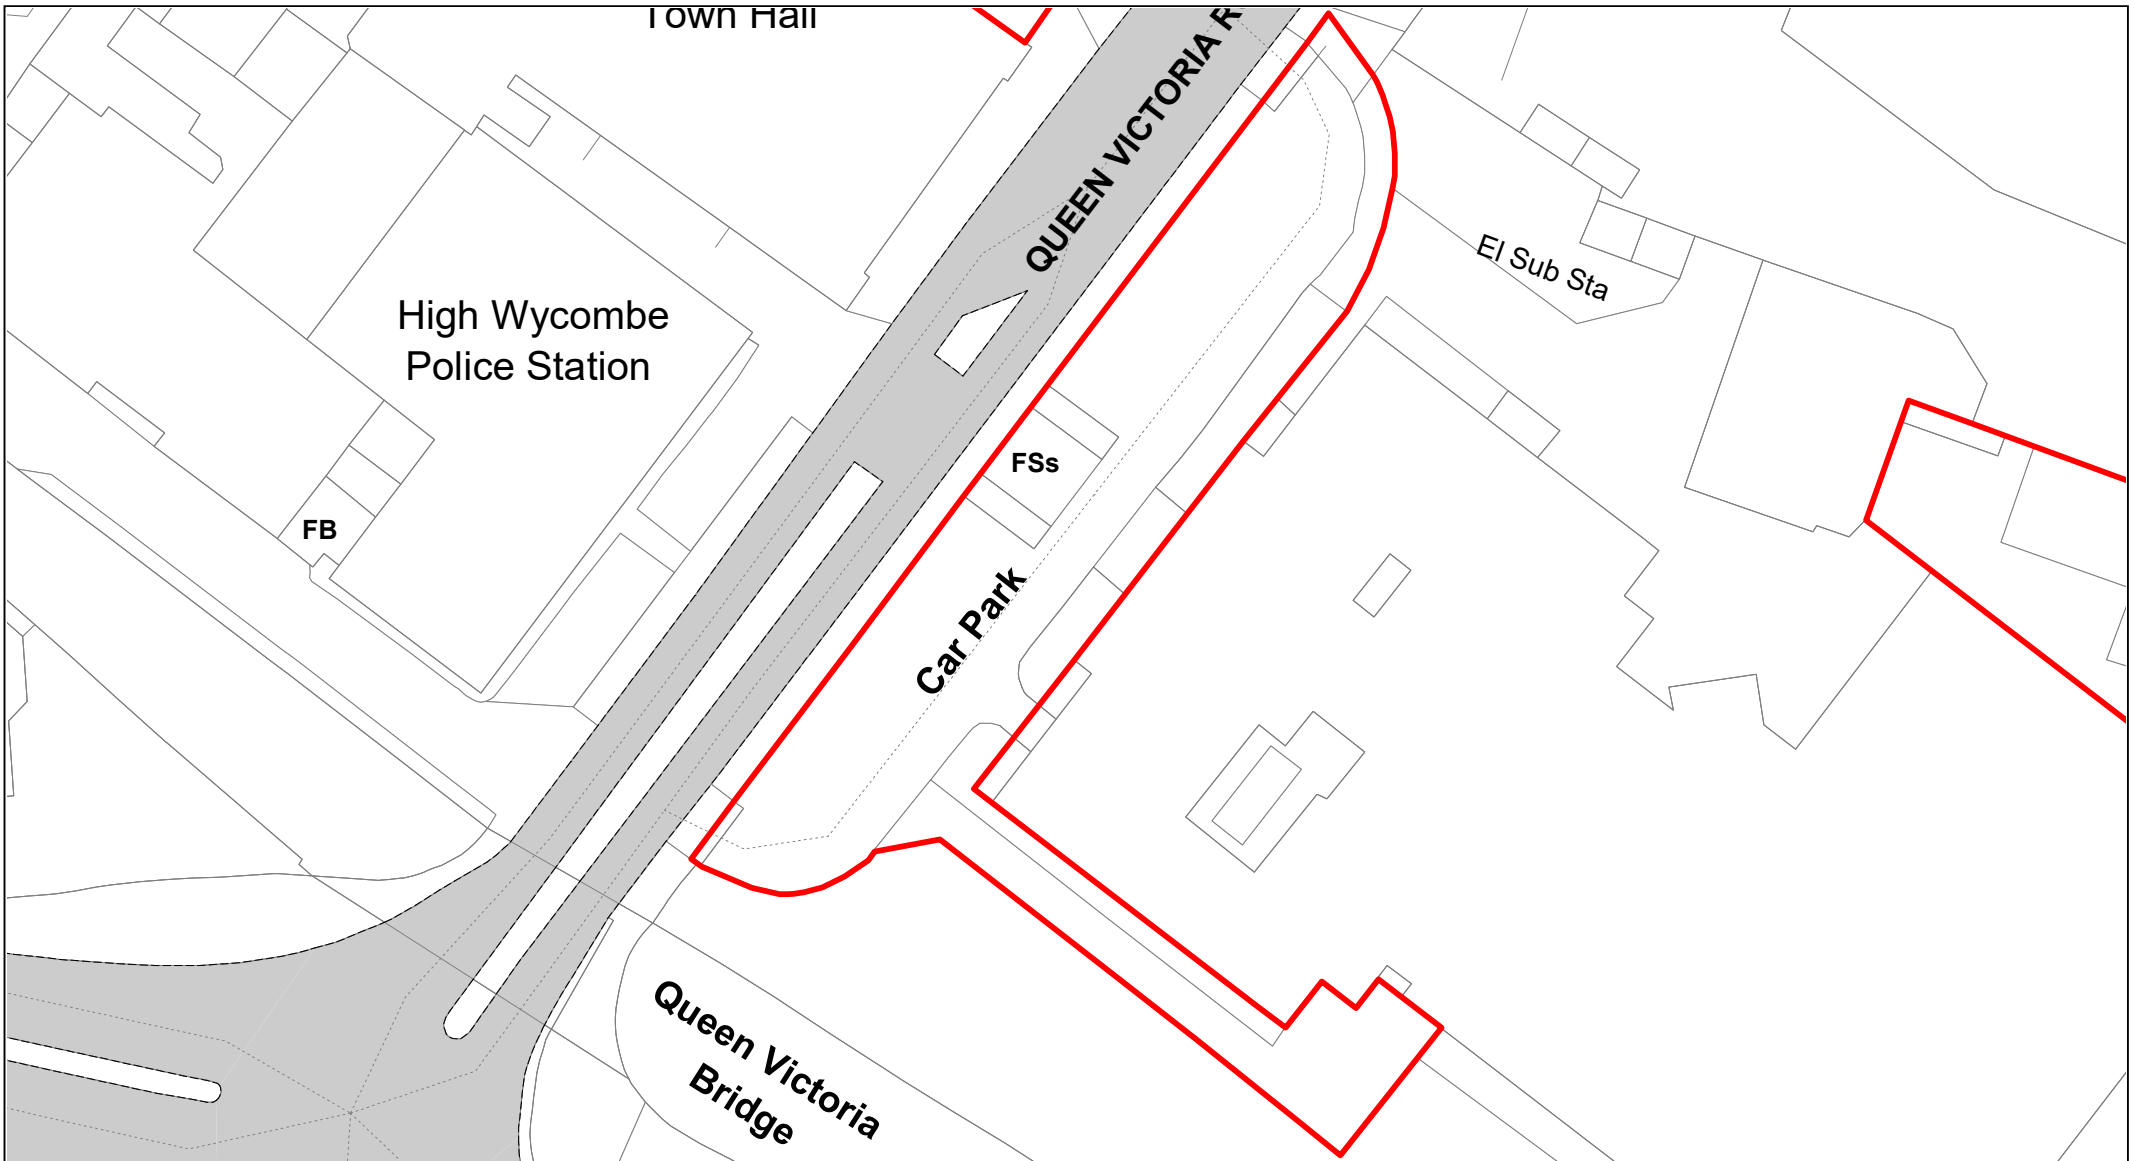


Council Offices Front

© Crown copyright. All rights reserved
 Buckinghamshire Council
 Licence No. 100021529 2020



SCALE	1 : 500
DATE	19/02/2021
DRAWING No.	031
DRAWN BY	BOM
REVISION No.	001

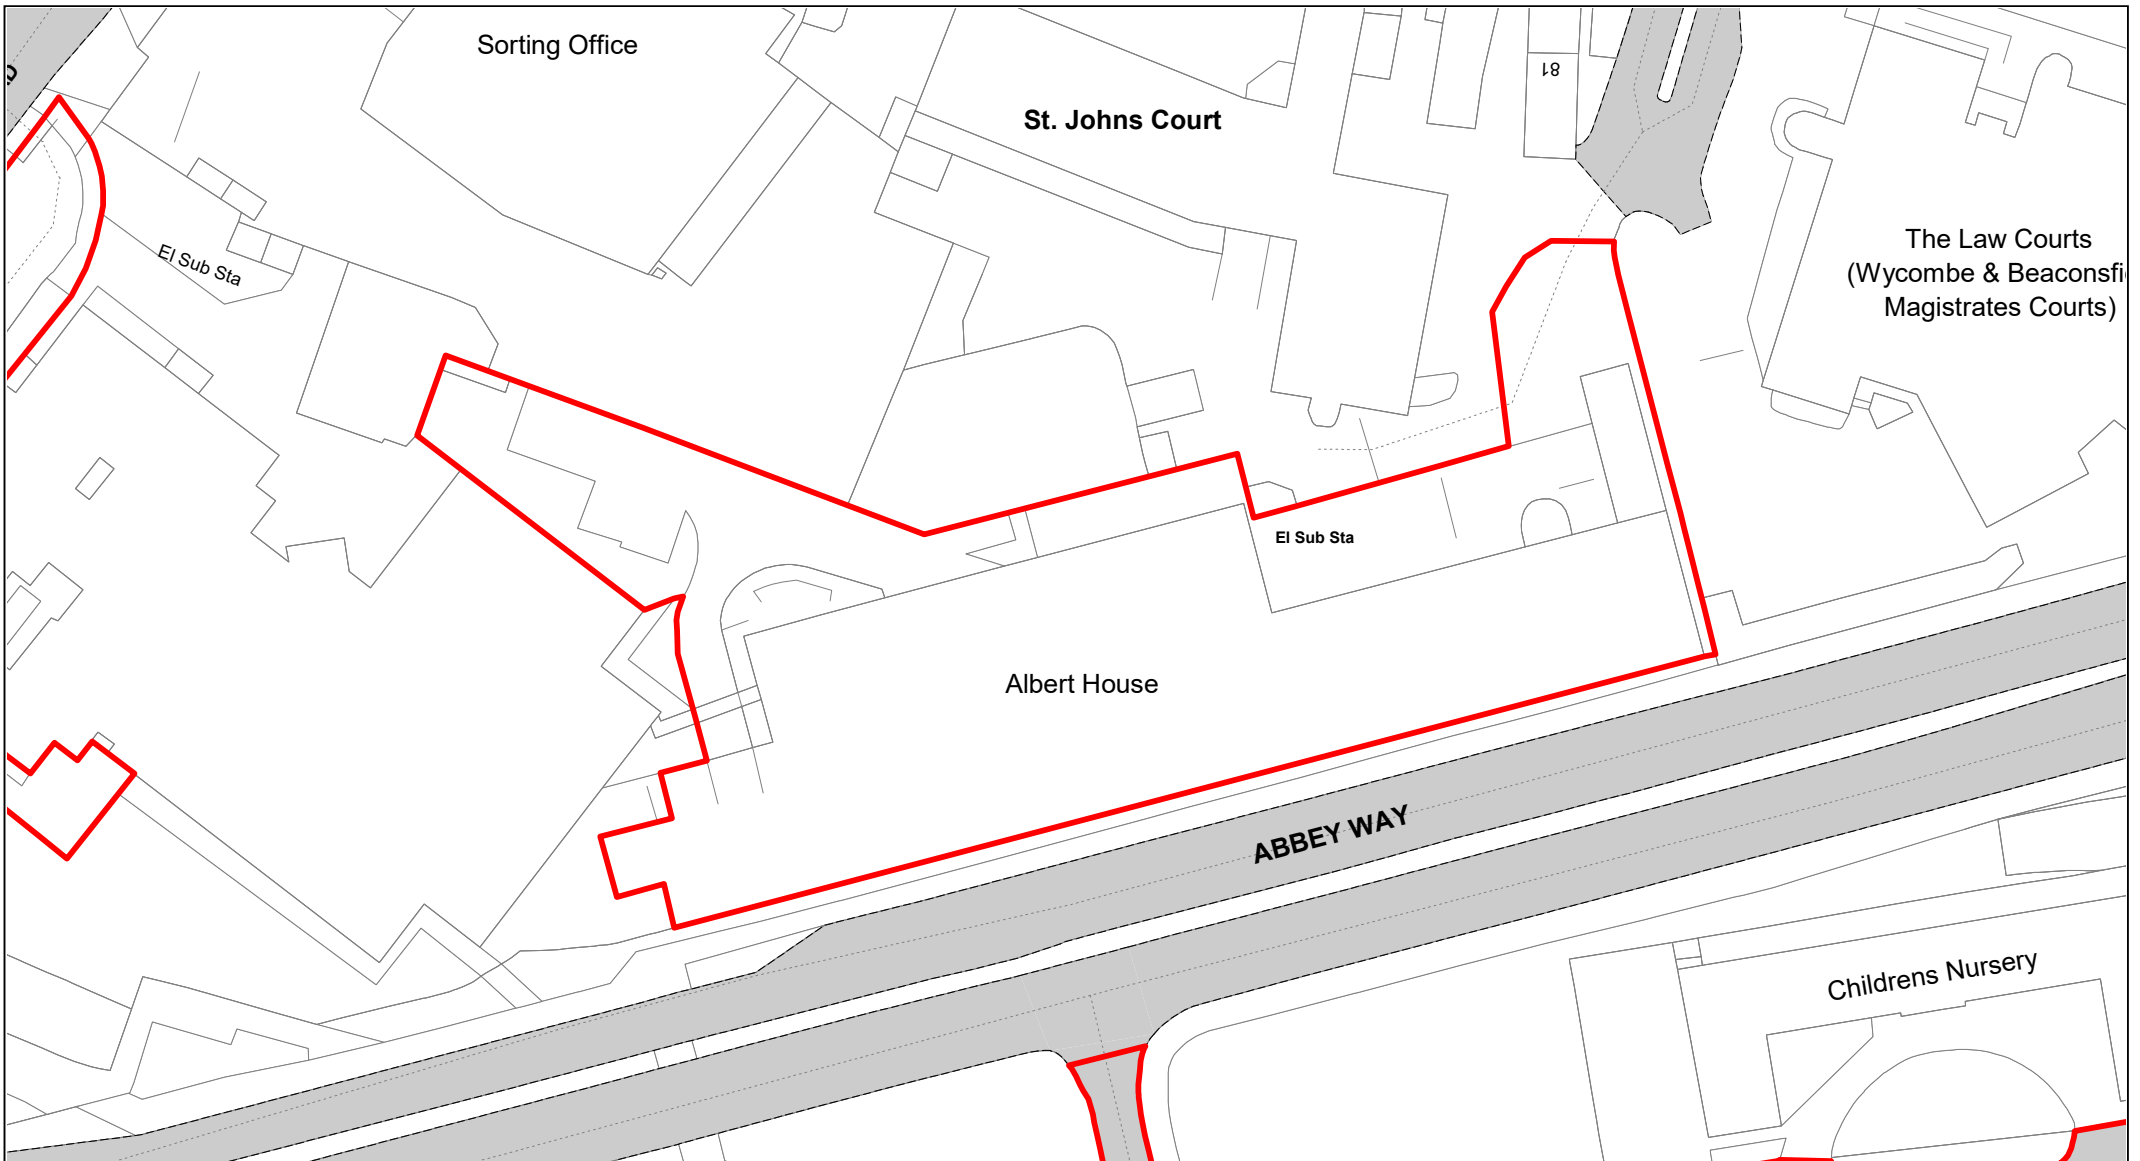


**Buckinghamshire
Council**

Council Offices Rear

© Crown copyright. All rights reserved
Buckinghamshire Council
Licence No. 100021529 2020



SCALE	1 : 750
DATE	19/02/2021
DRAWING No.	032
DRAWN BY	BOM
REVISION No.	001

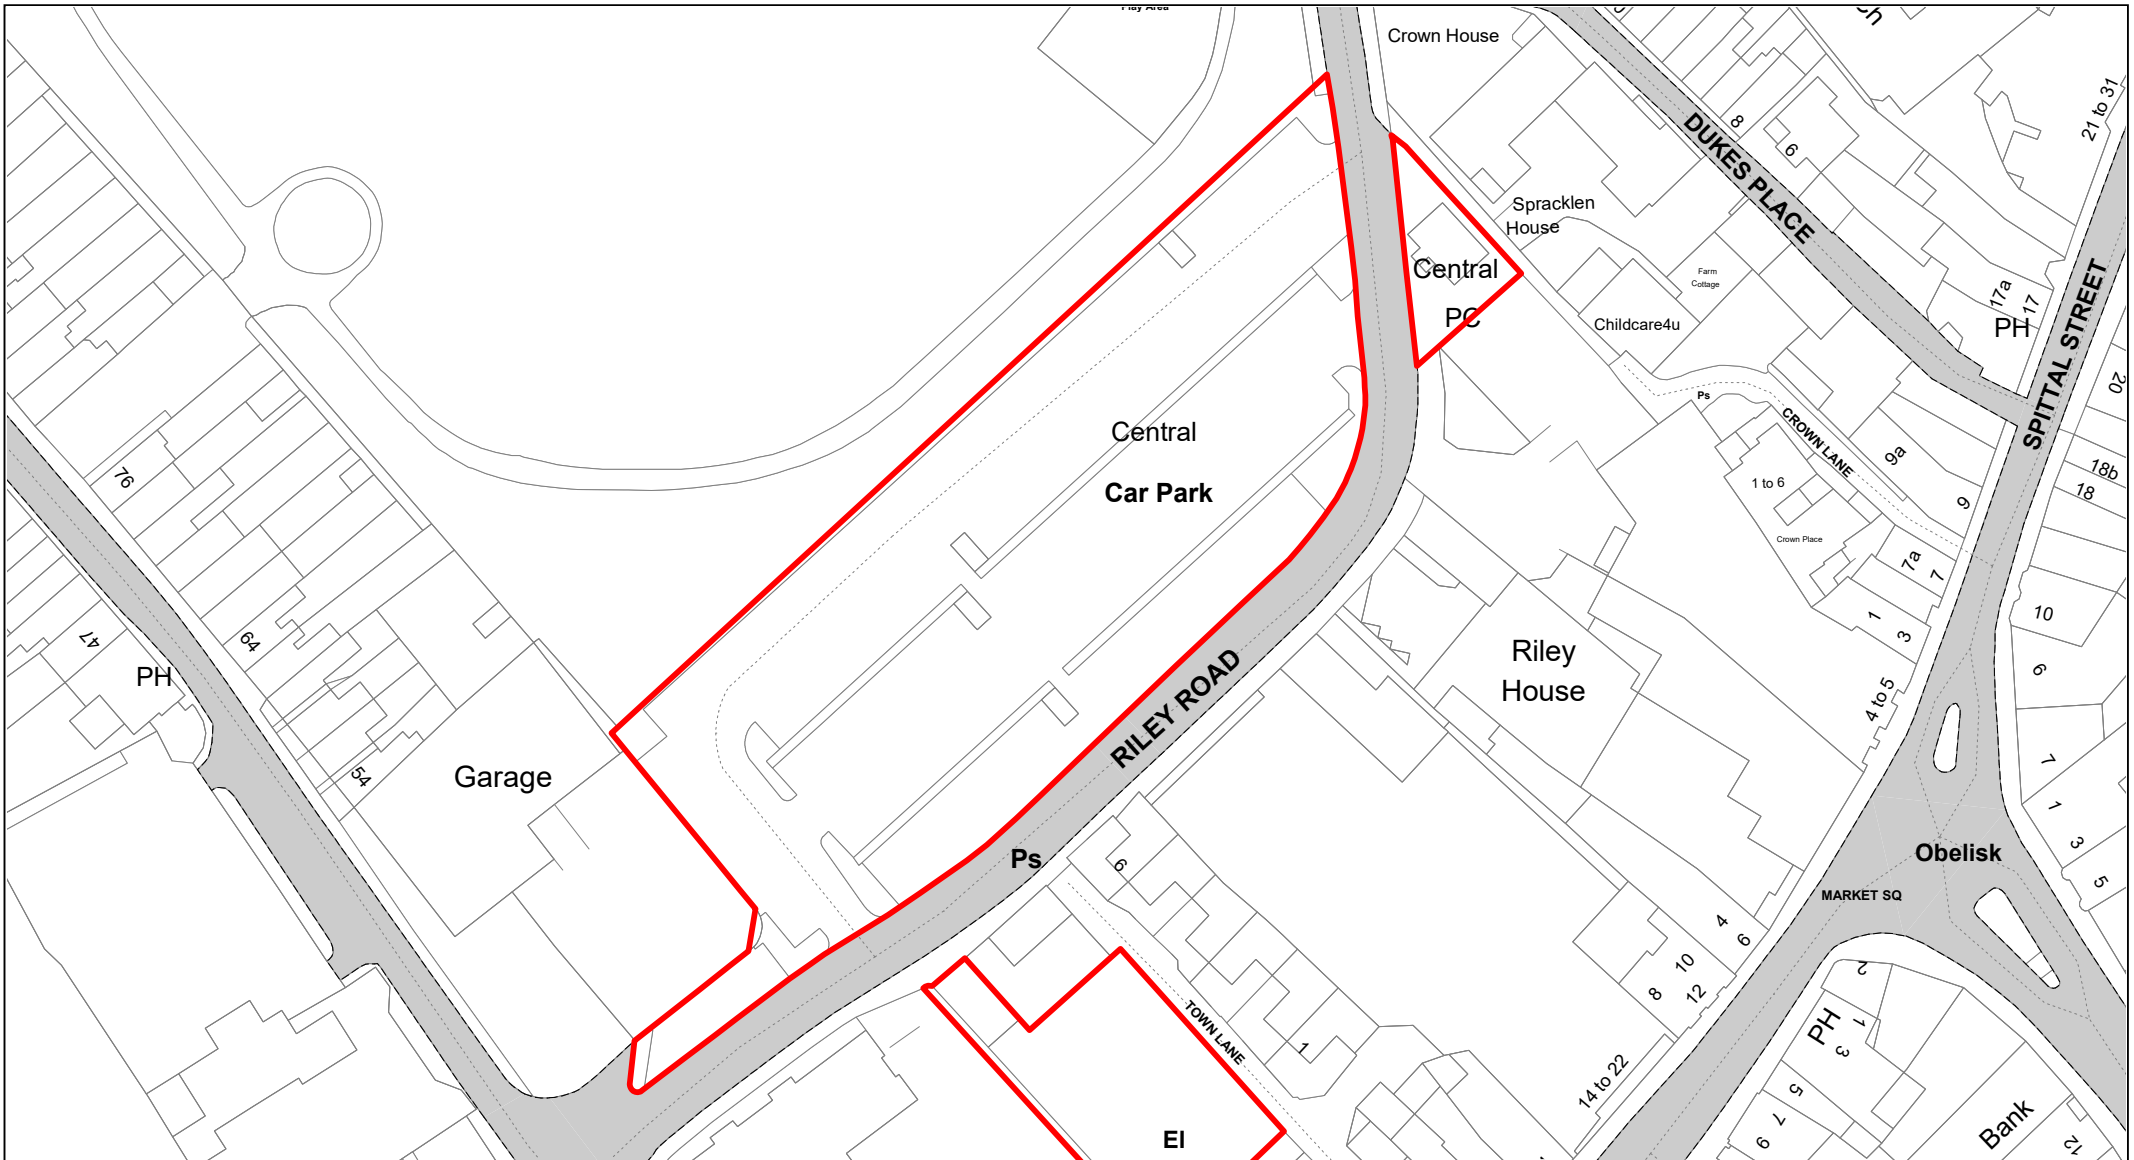


Buckinghamshire Council

Central

© Crown copyright. All rights reserved
 Buckinghamshire Council
 Licence No. 100021529 2020



SCALE	1 : 1000
DATE	19/02/2021
DRAWING No.	033
DRAWN BY	BOM
REVISION No.	001

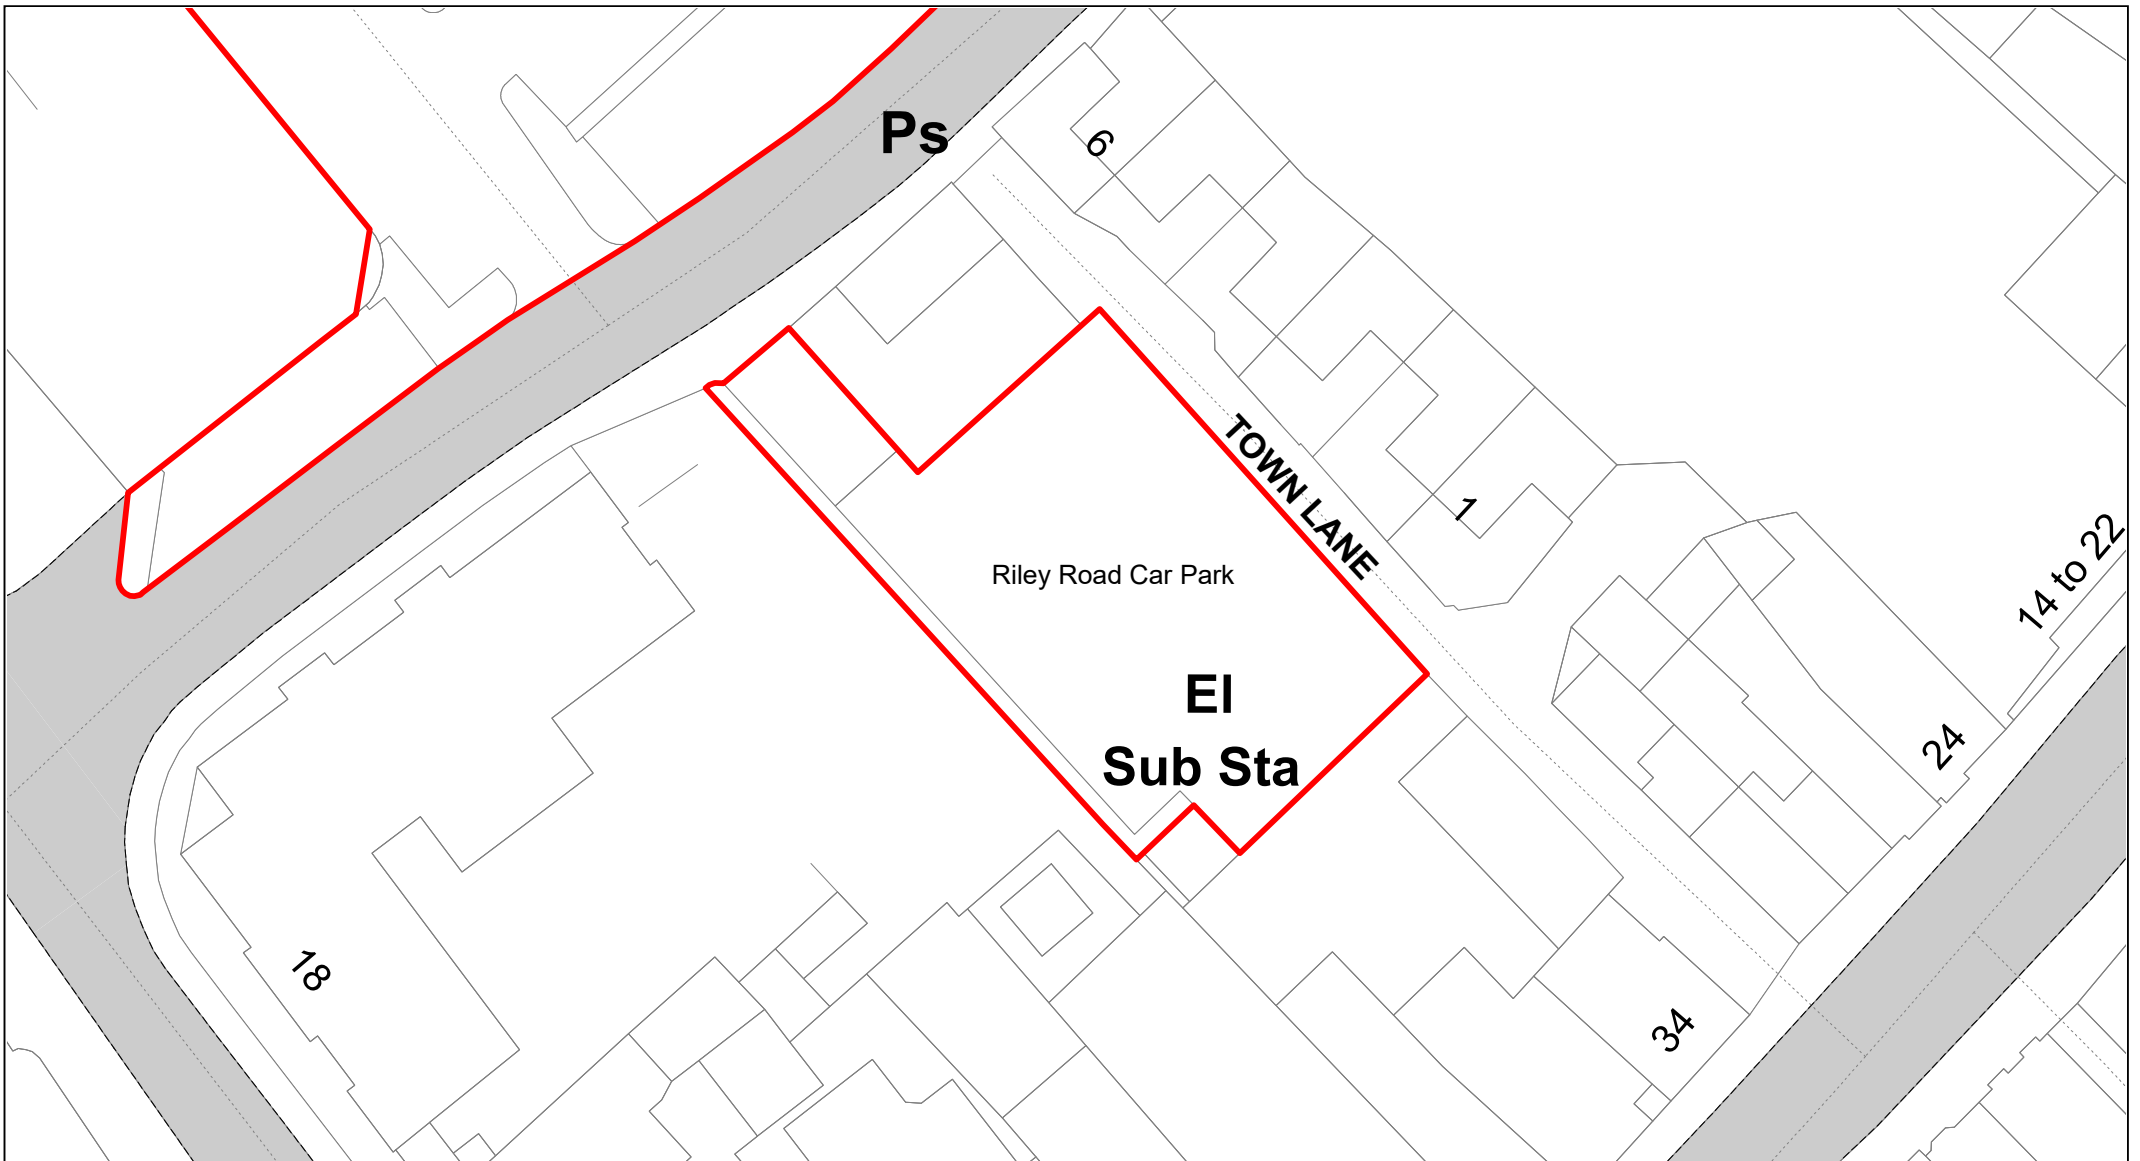


**Buckinghamshire
Council**

Riley Road

© Crown copyright. All rights reserved
Buckinghamshire Council
Licence No. 100021529 2020



SCALE	1 : 500
DATE	19/02/2021
DRAWING No.	034
DRAWN BY	BOM
REVISION No.	001

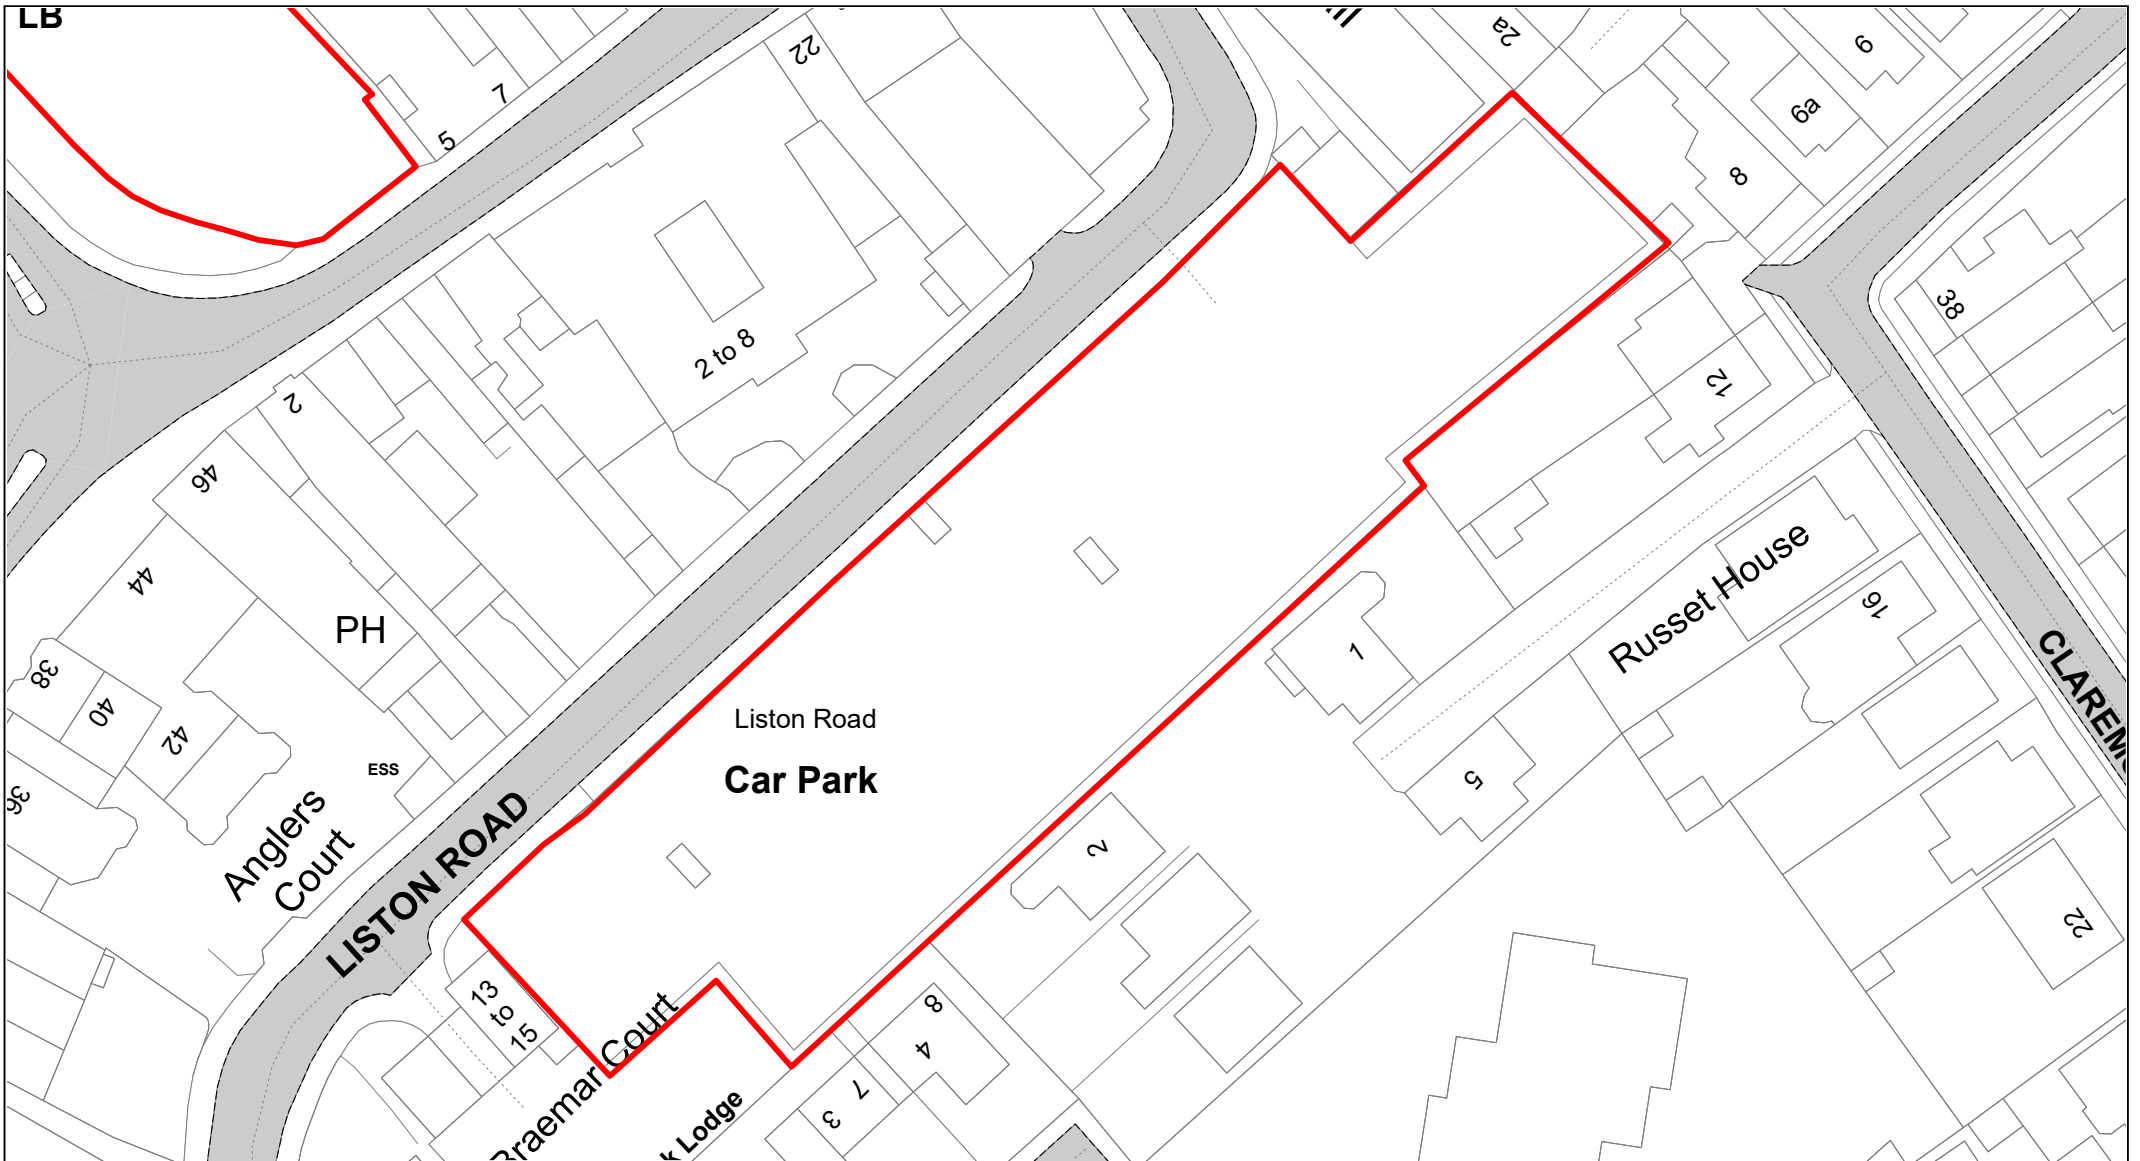

**Buckinghamshire
Council**

Liston Road

© Crown copyright. All rights reserved
Buckinghamshire Council
Licence No. 100021529 2020



SCALE	1 : 750
DATE	19/02/2021
DRAWING No.	035
DRAWN BY	BOM
REVISION No.	001




Dean Street

© Crown copyright. All rights reserved
 Buckinghamshire Council
 Licence No. 100021529 2020



SCALE	1 : 750
DATE	19/02/2021
DRAWING No.	036
DRAWN BY	BOM
REVISION No.	001

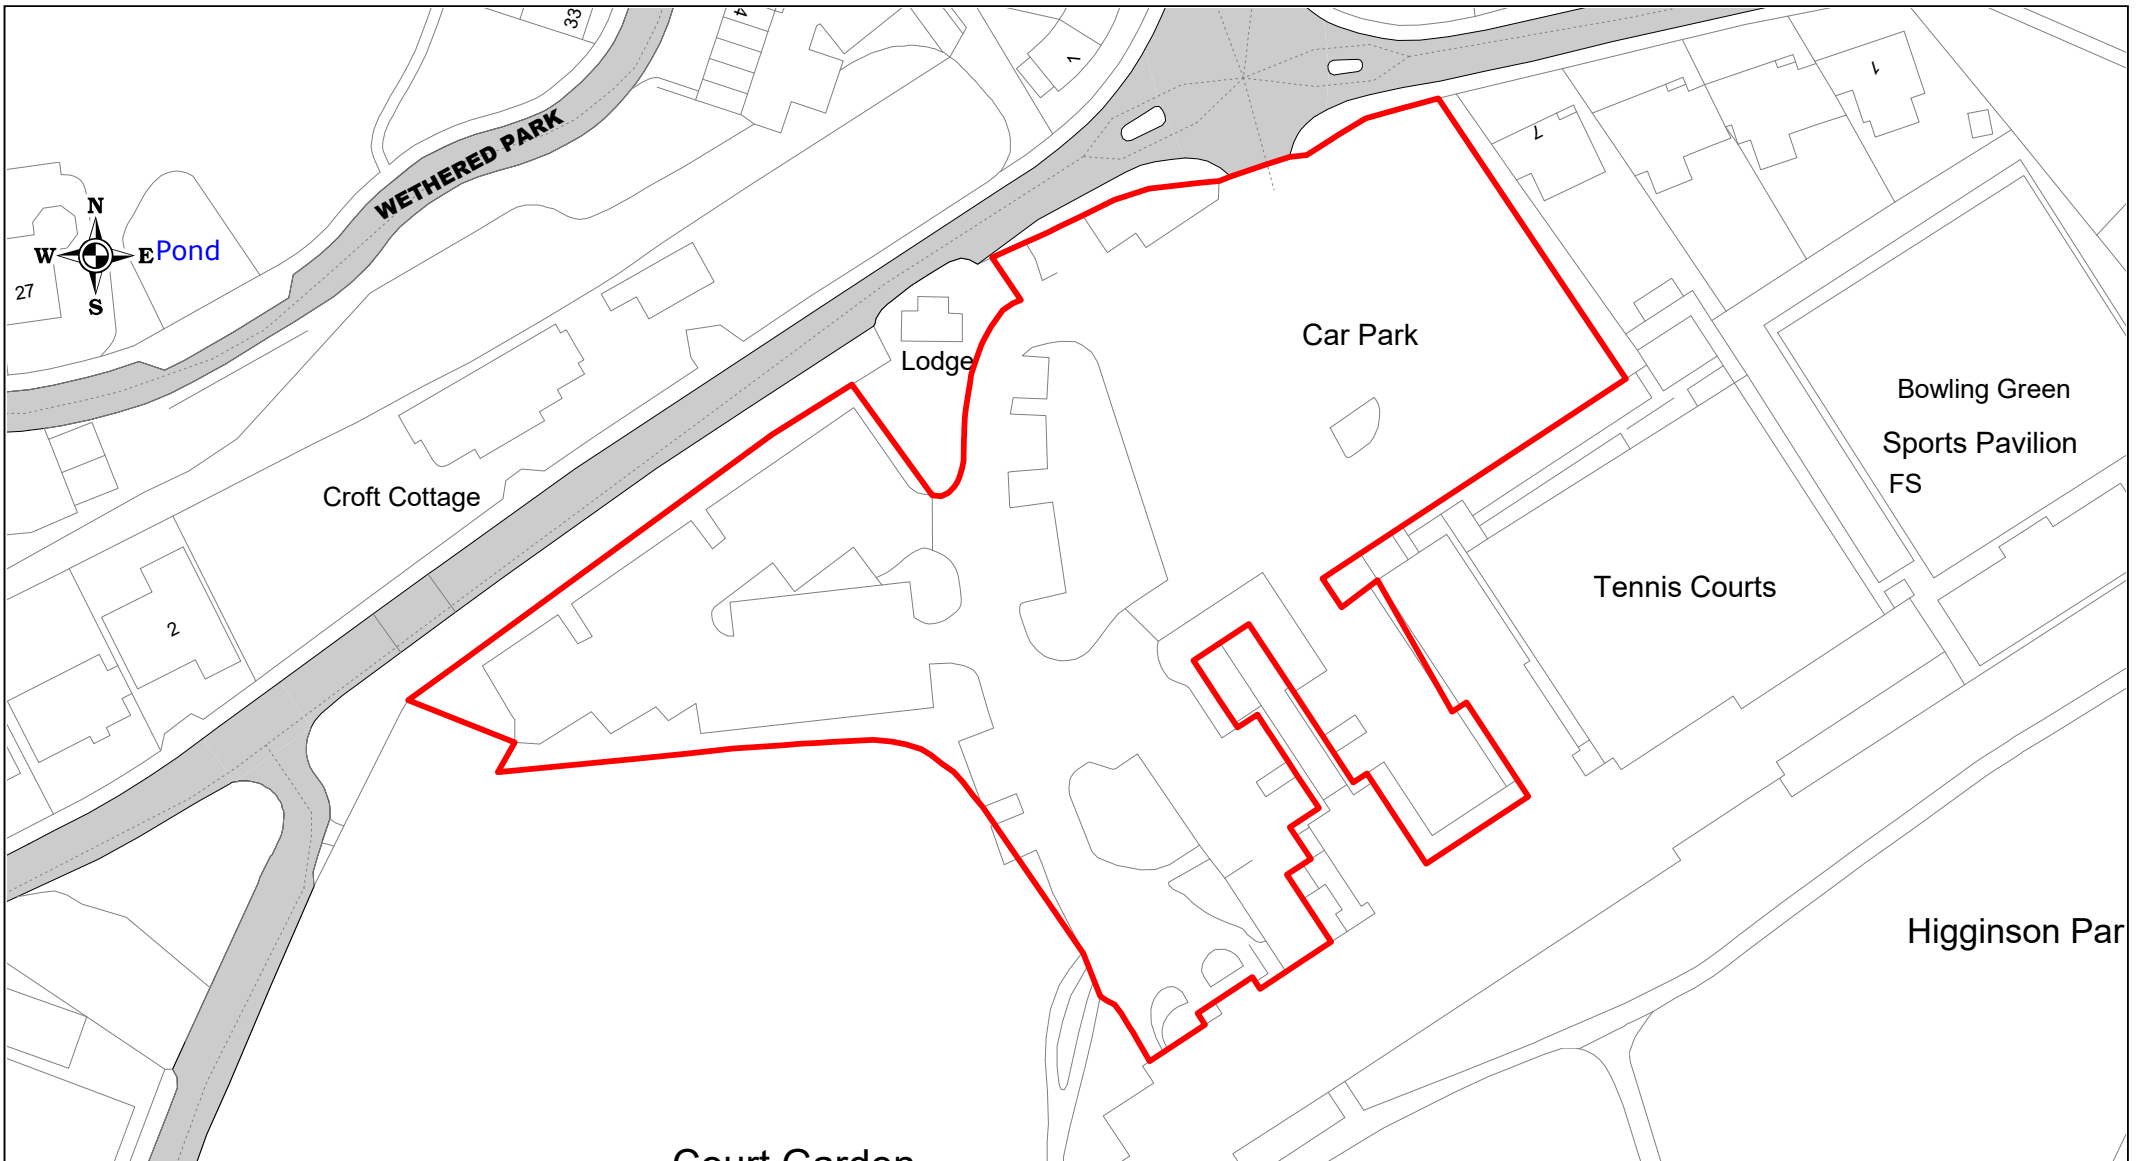


Buckinghamshire Council

Pound Lane

© Crown copyright. All rights reserved
 Buckinghamshire Council
 Licence No. 100021529 2021

SCALE	1 : 1000
DATE	TBC
DRAWING No.	037
DRAWN BY	IWT
REVISION No.	001

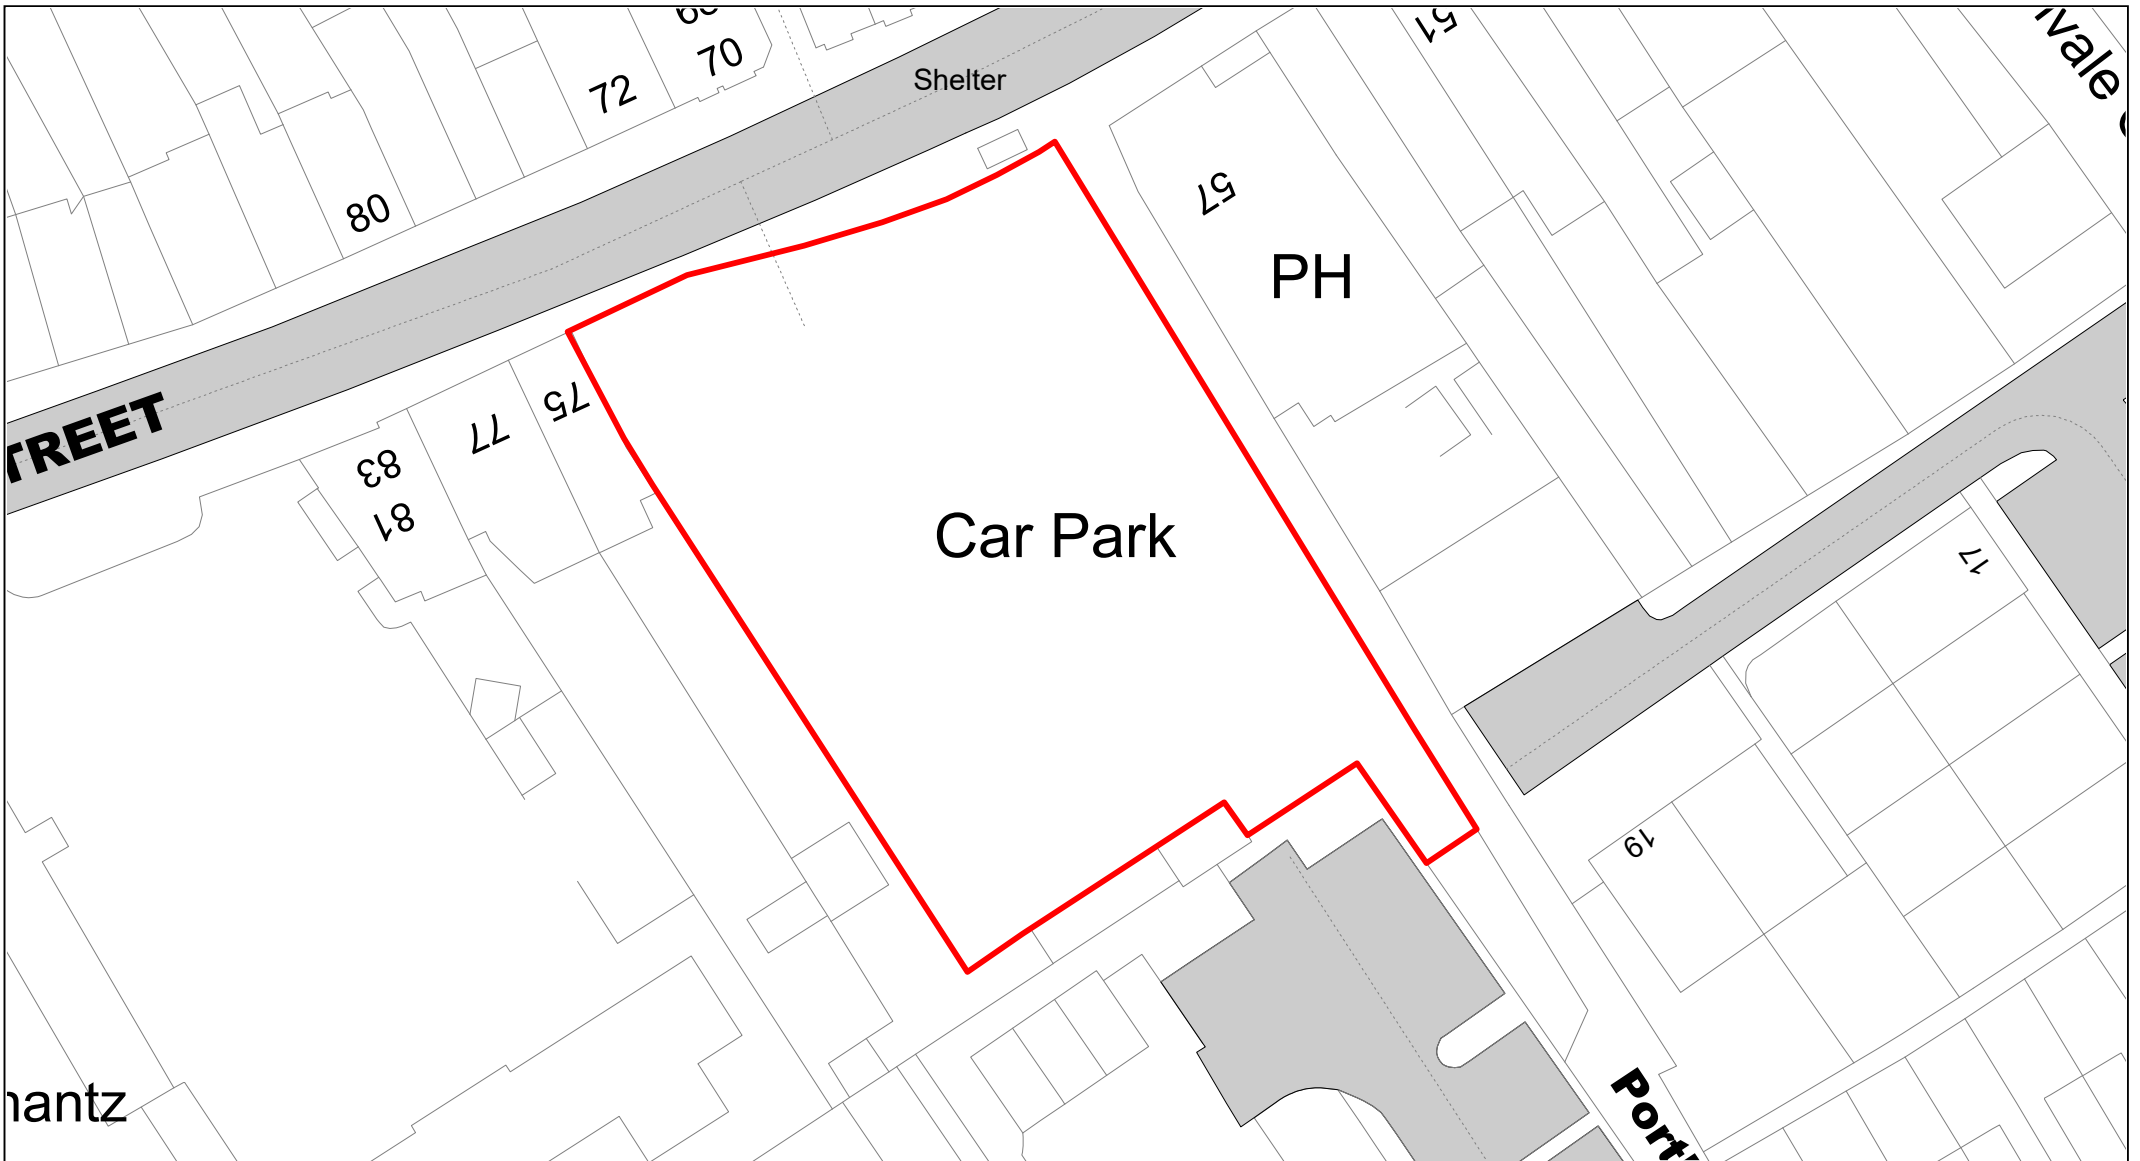

nantz




**Buckinghamshire
Council**

West Street

© Crown copyright. All rights reserved
Buckinghamshire Council
Licence No. 100021529 2021



SCALE	1 : 500
DATE	TBC
DRAWING No.	038
DRAWN BY	IWT
REVISION No.	001

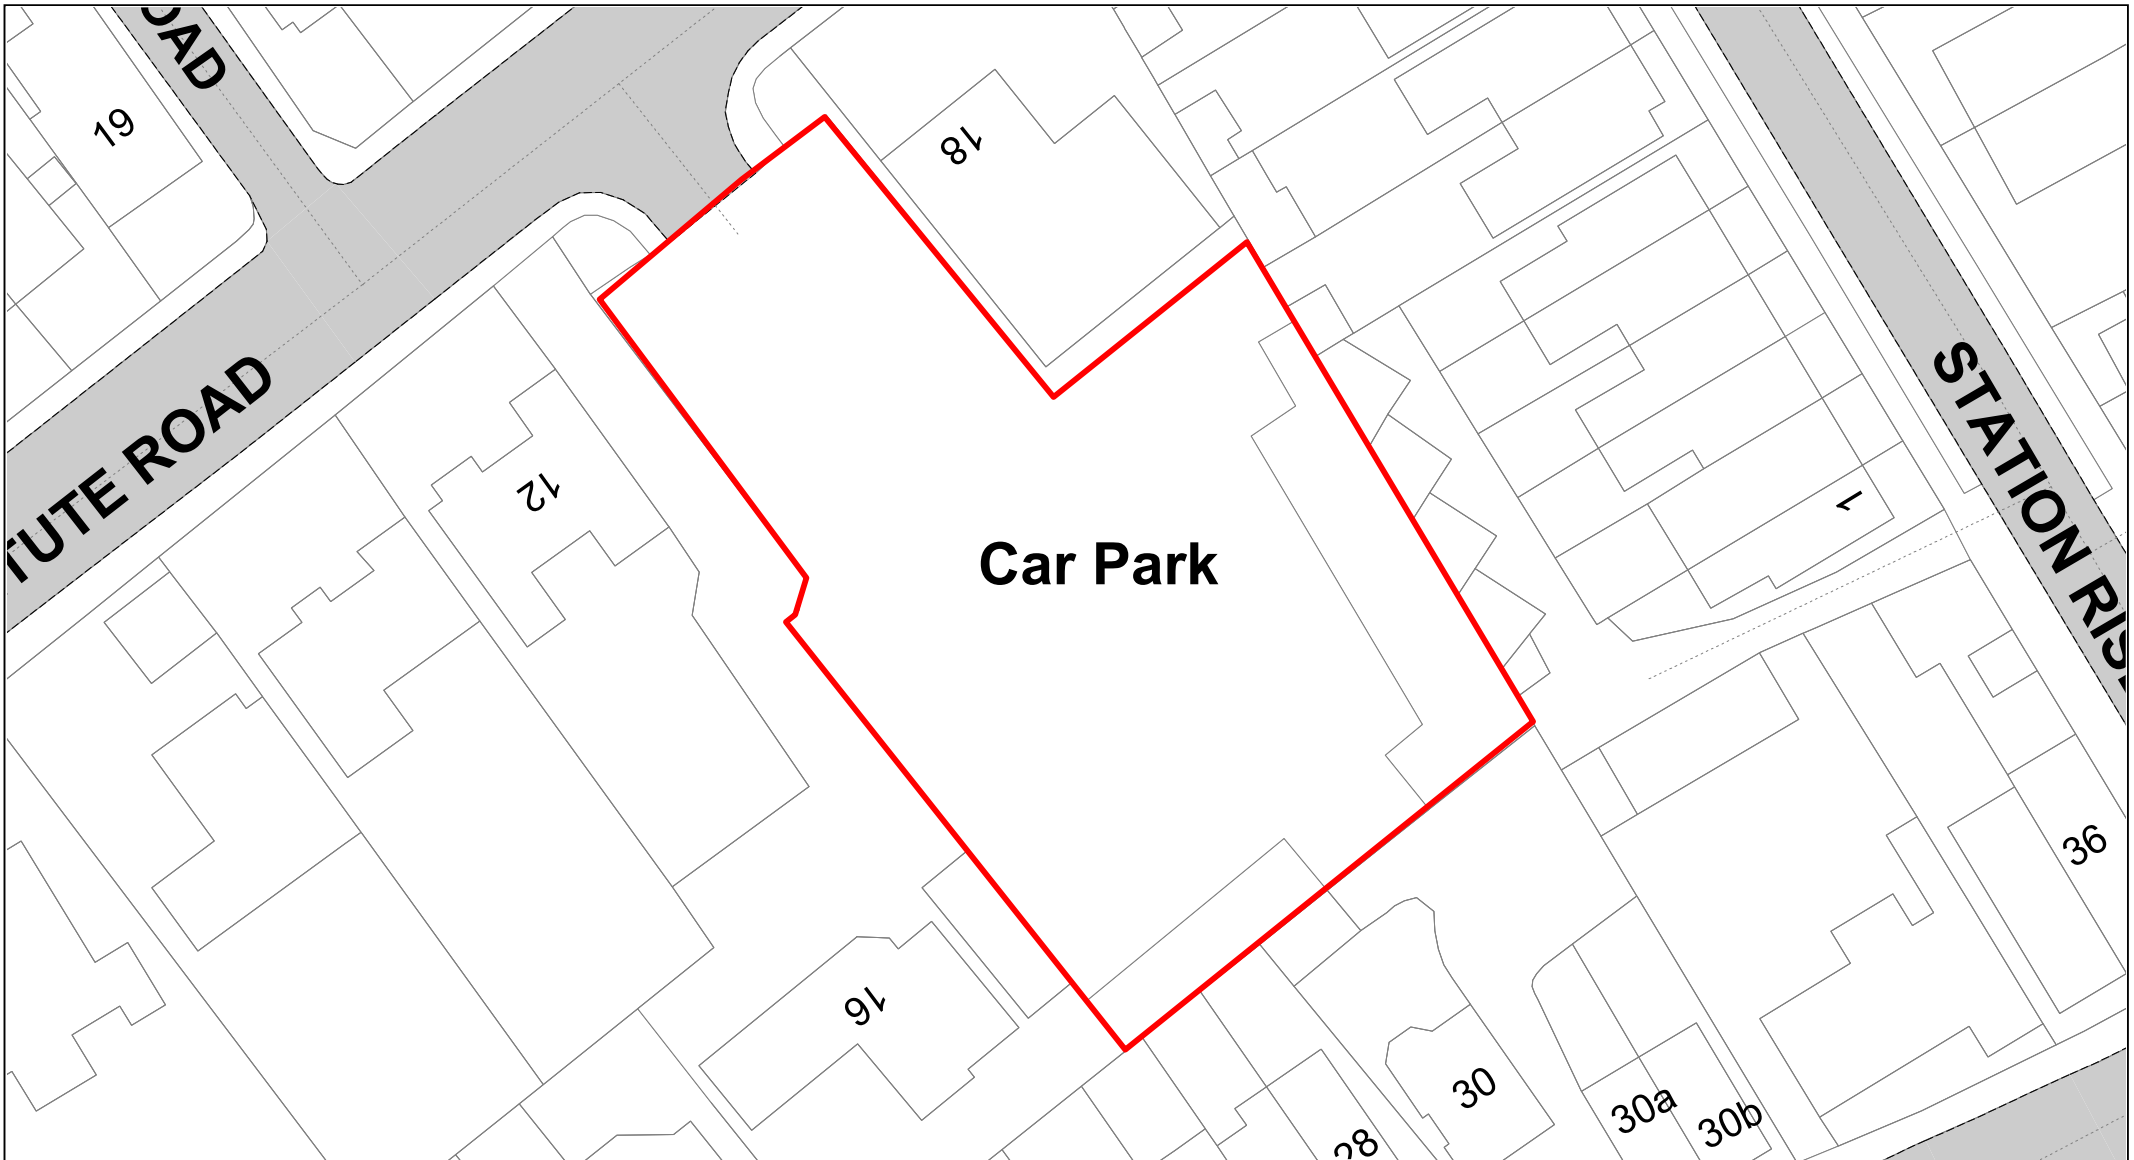


**Buckinghamshire
Council**

Institute Road

© Crown copyright. All rights reserved
Buckinghamshire Council
Licence No. 100021529 2020



SCALE	1 : 500
DATE	19/02/2021
DRAWING No.	039
DRAWN BY	BOM
REVISION No.	001

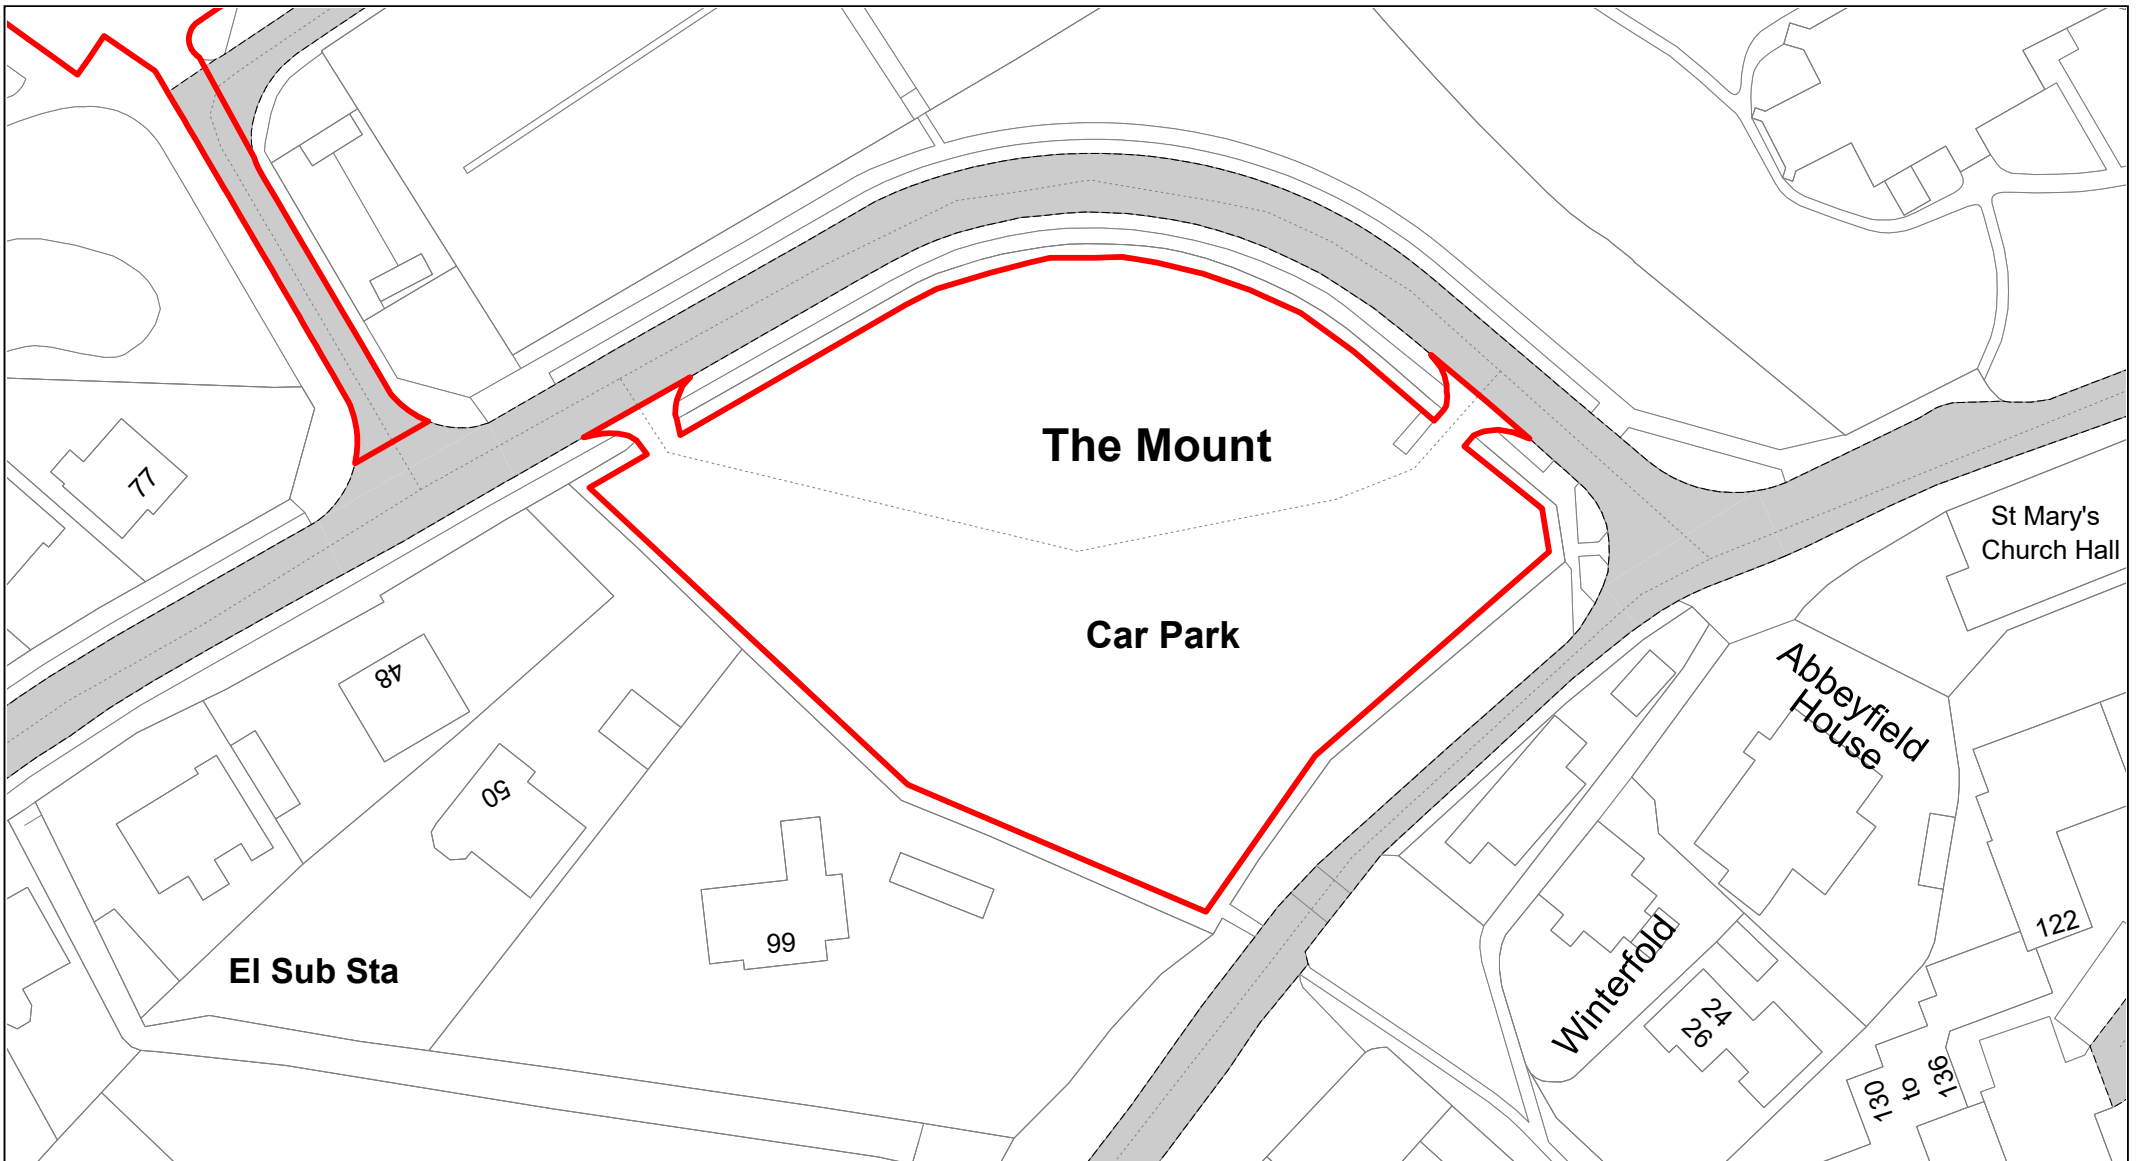


**Buckinghamshire
Council**

The Mount

© Crown copyright. All rights reserved
Buckinghamshire Council
Licence No. 100021529 2020



SCALE	1 : 750
DATE	19/02/2021
DRAWING No.	040
DRAWN BY	BOM
REVISION No.	001

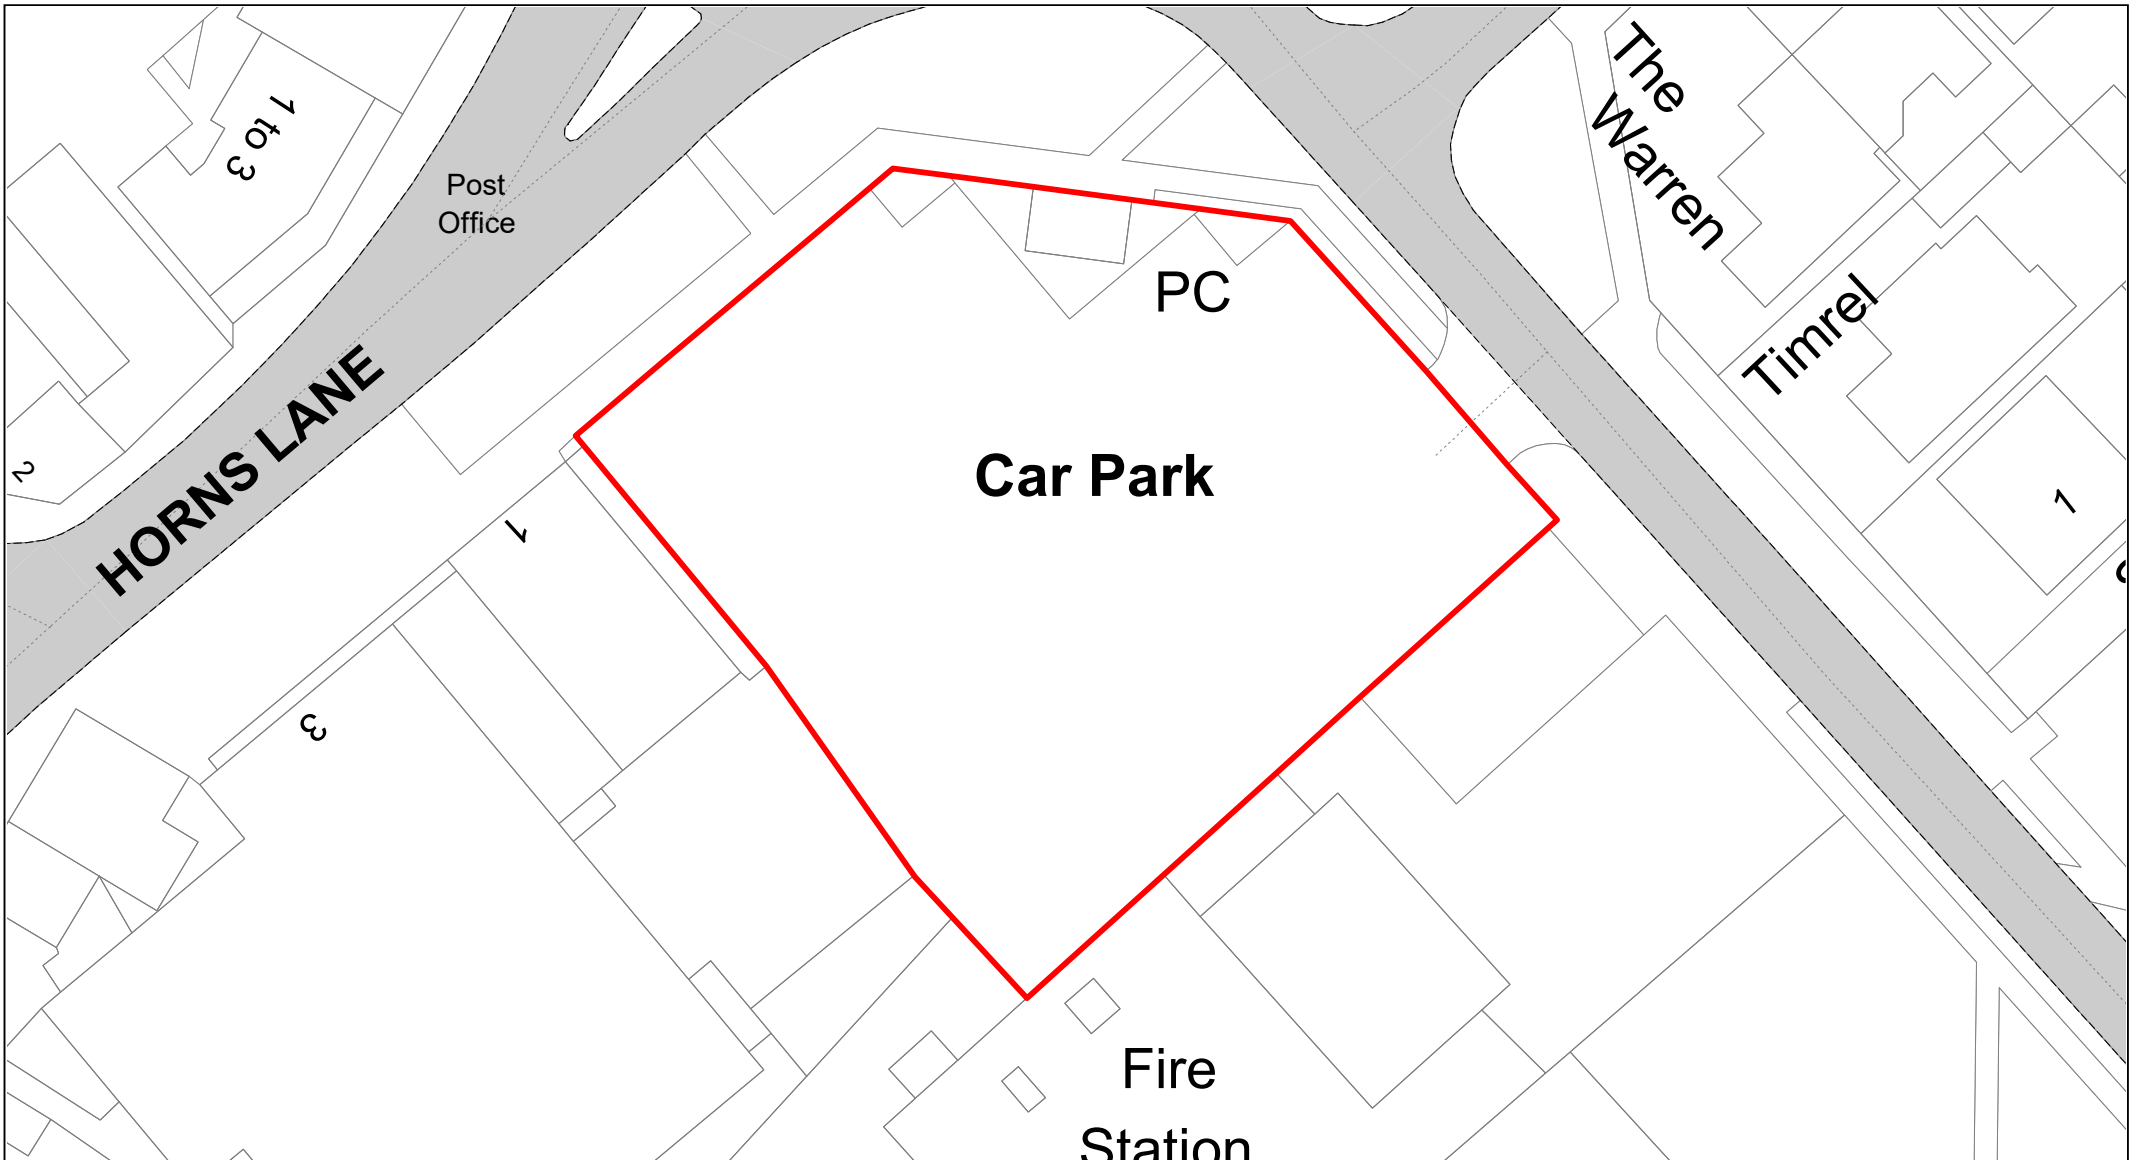


Horns Lane

© Crown copyright. All rights reserved
 Buckinghamshire Council
 Licence No. 100021529 2020



SCALE	1 : 500
DATE	19/02/2021
DRAWING No.	041
DRAWN BY	BOM
REVISION No.	001

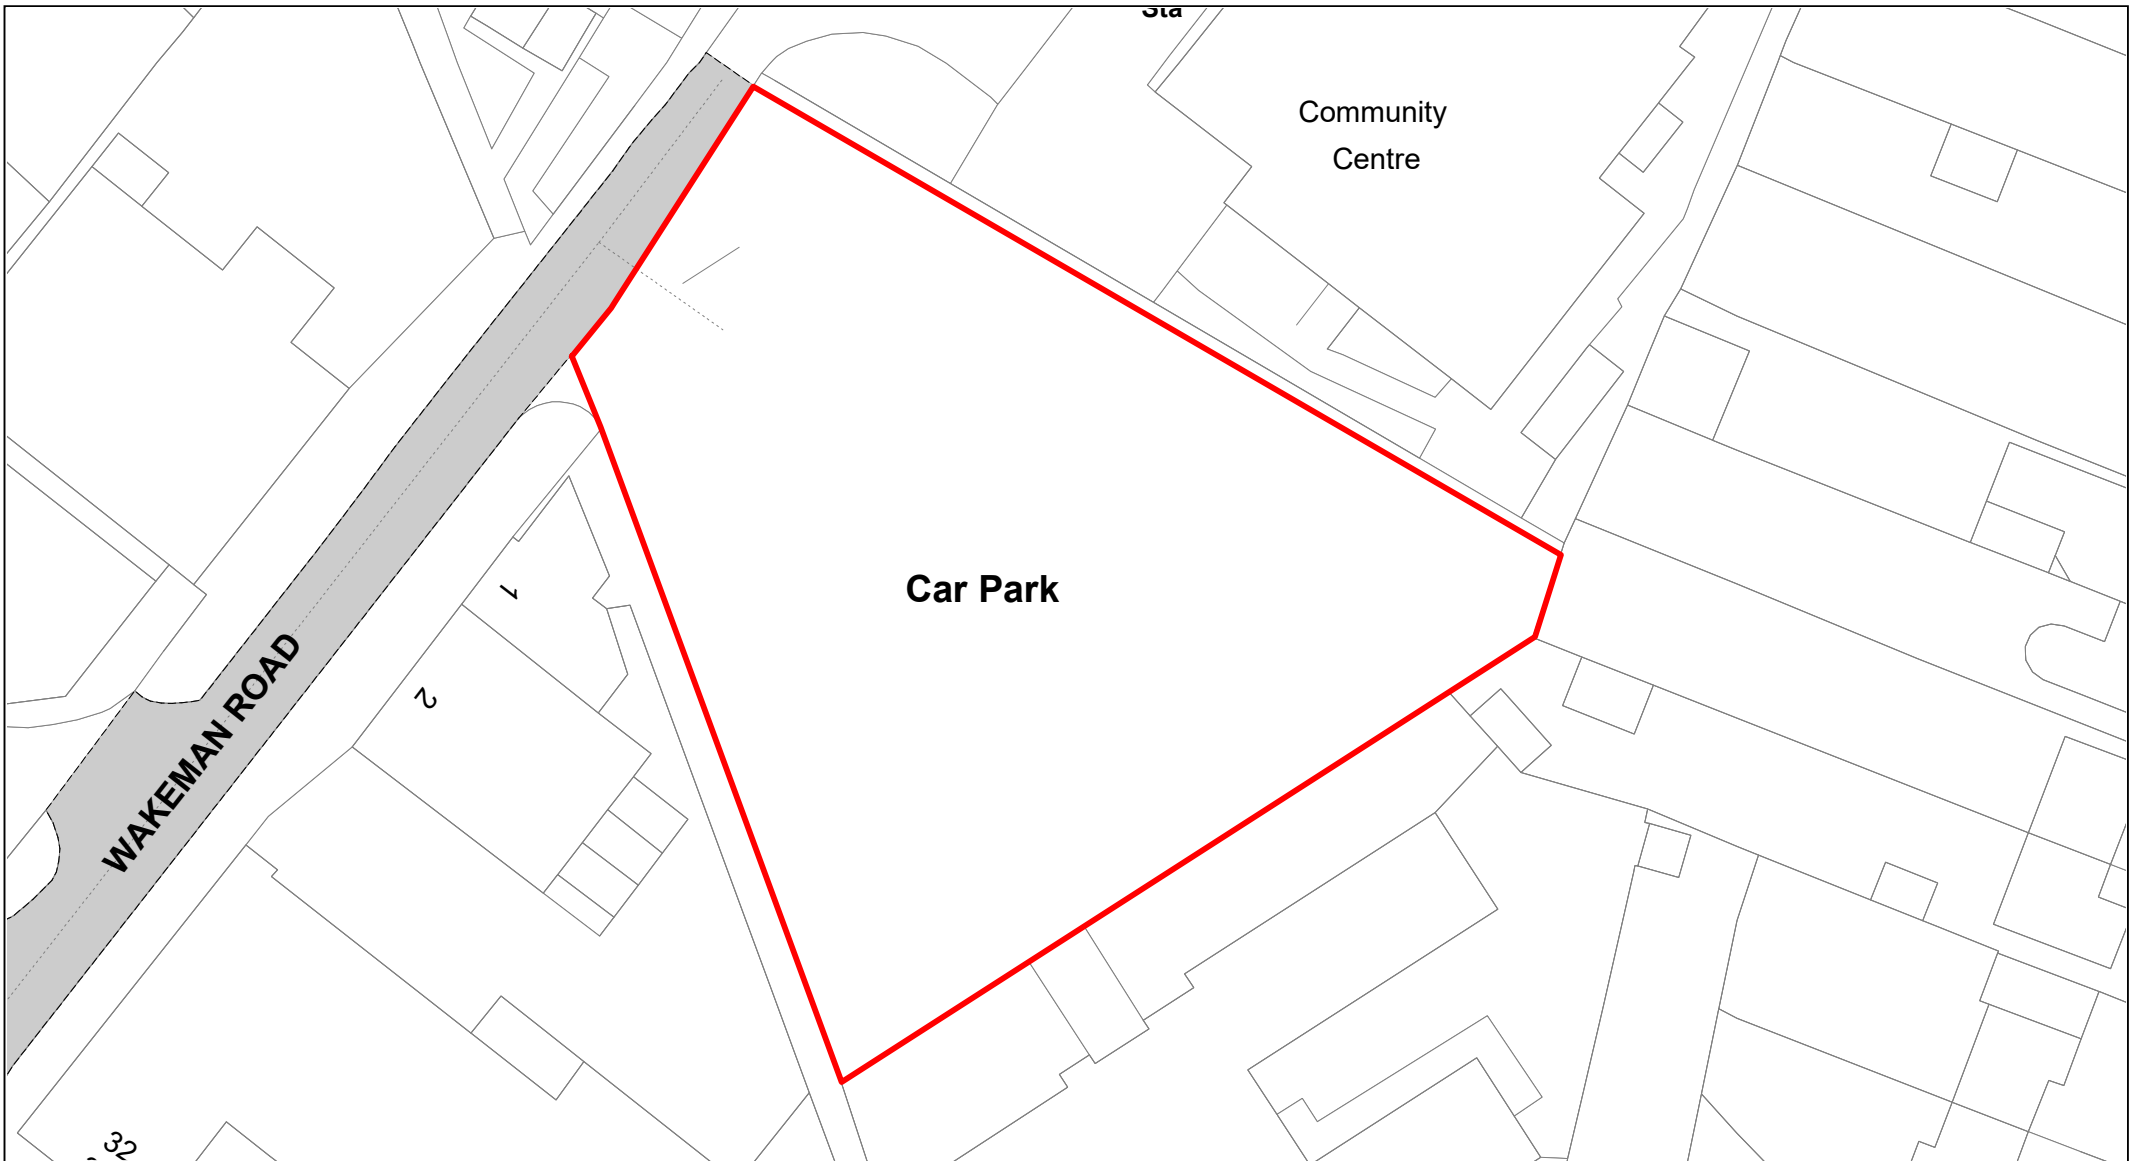


Wakeman Road

© Crown copyright. All rights reserved
 Buckinghamshire Council
 Licence No. 100021529 2020



SCALE	1 : 500
DATE	19/02/2021
DRAWING No.	042
DRAWN BY	BOM
REVISION No.	001

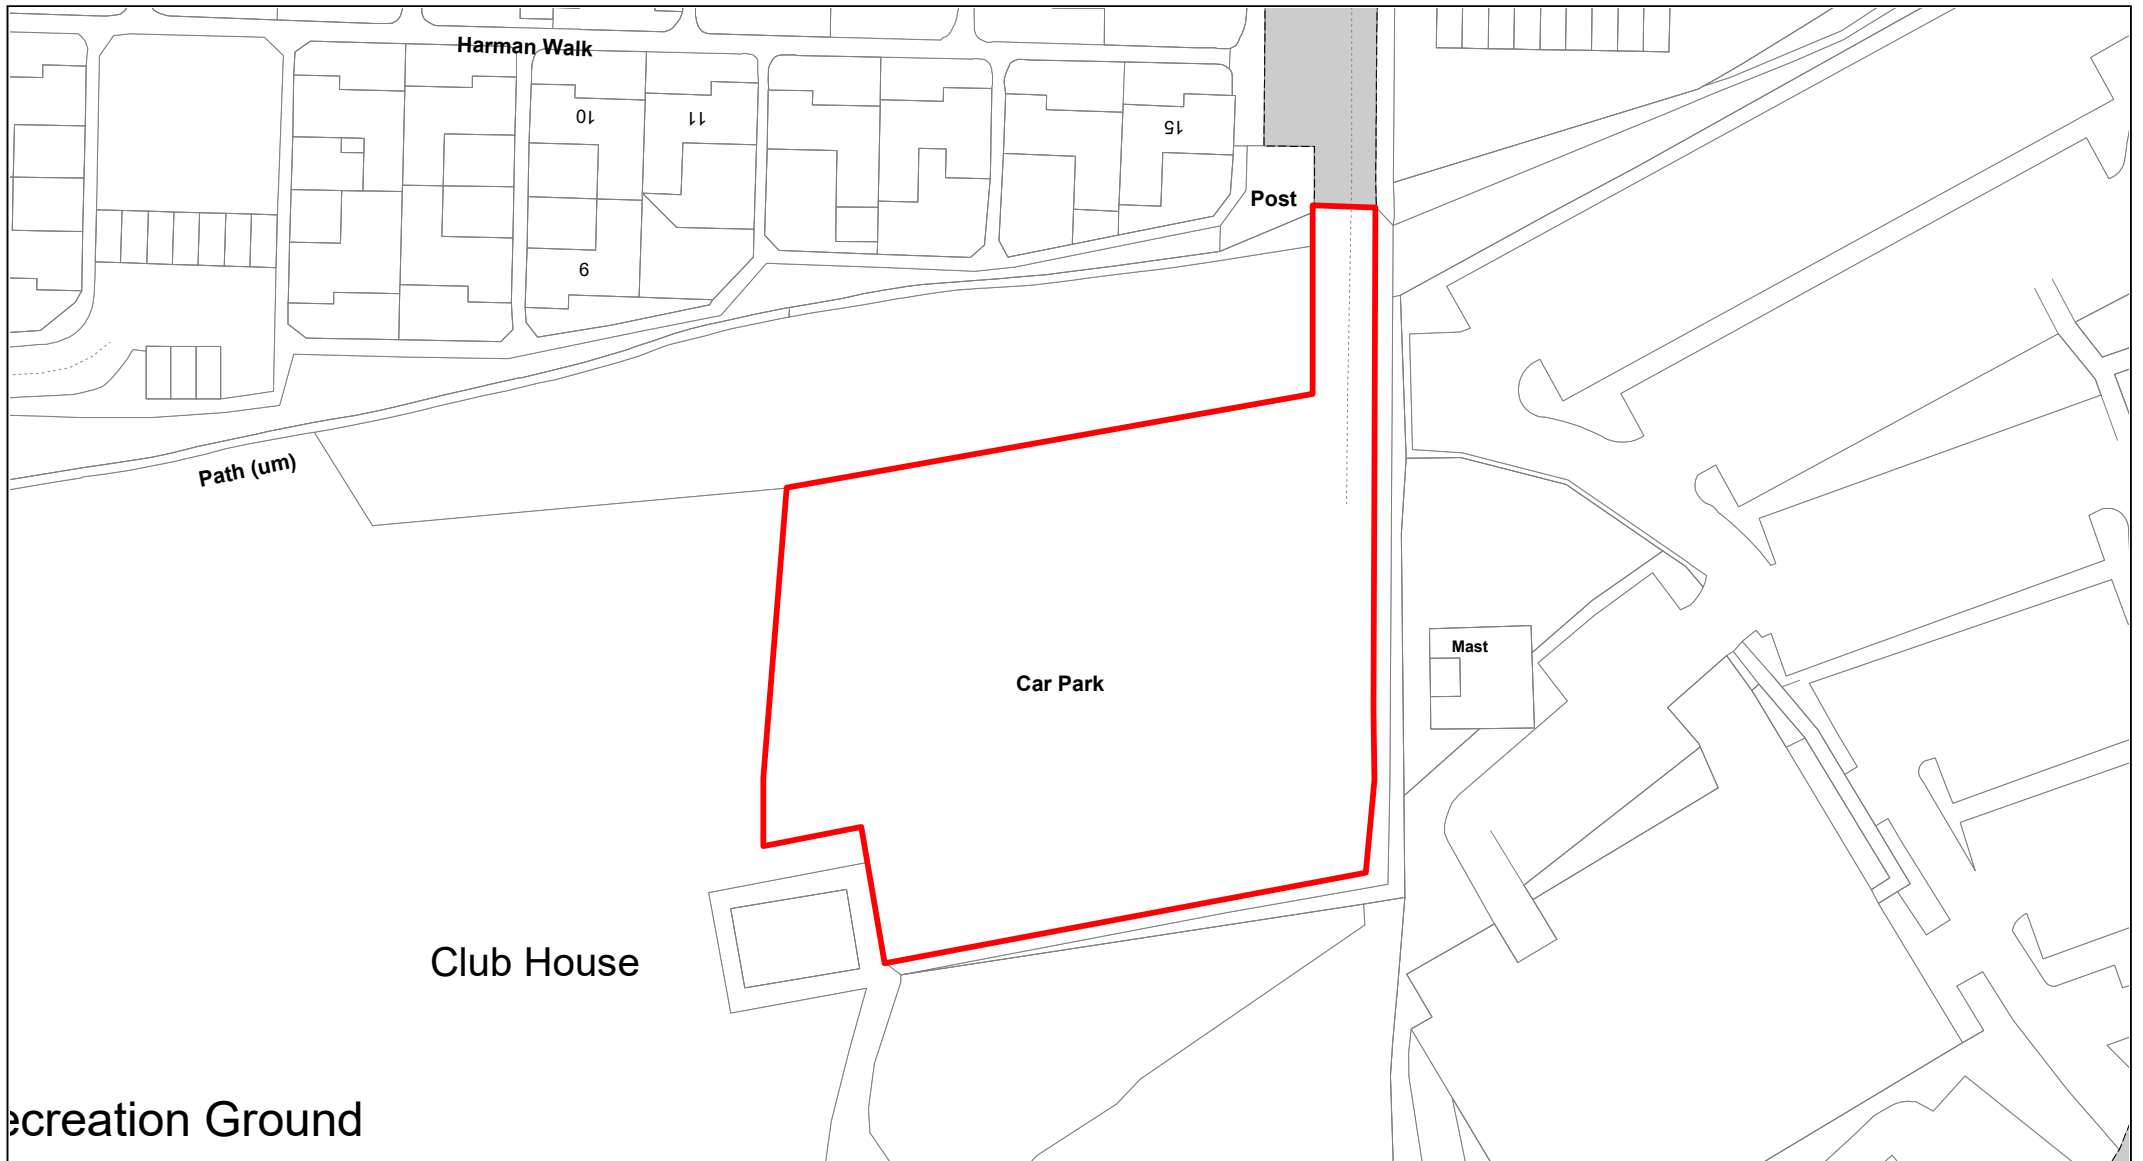


Holmers Farm Recreation Ground

© Crown copyright. All rights reserved
 Buckinghamshire Council
 Licence No. 100021529 2020



SCALE	1 : 750
DATE	19/02/2021
DRAWING No.	043
DRAWN BY	BOM
REVISION No.	001

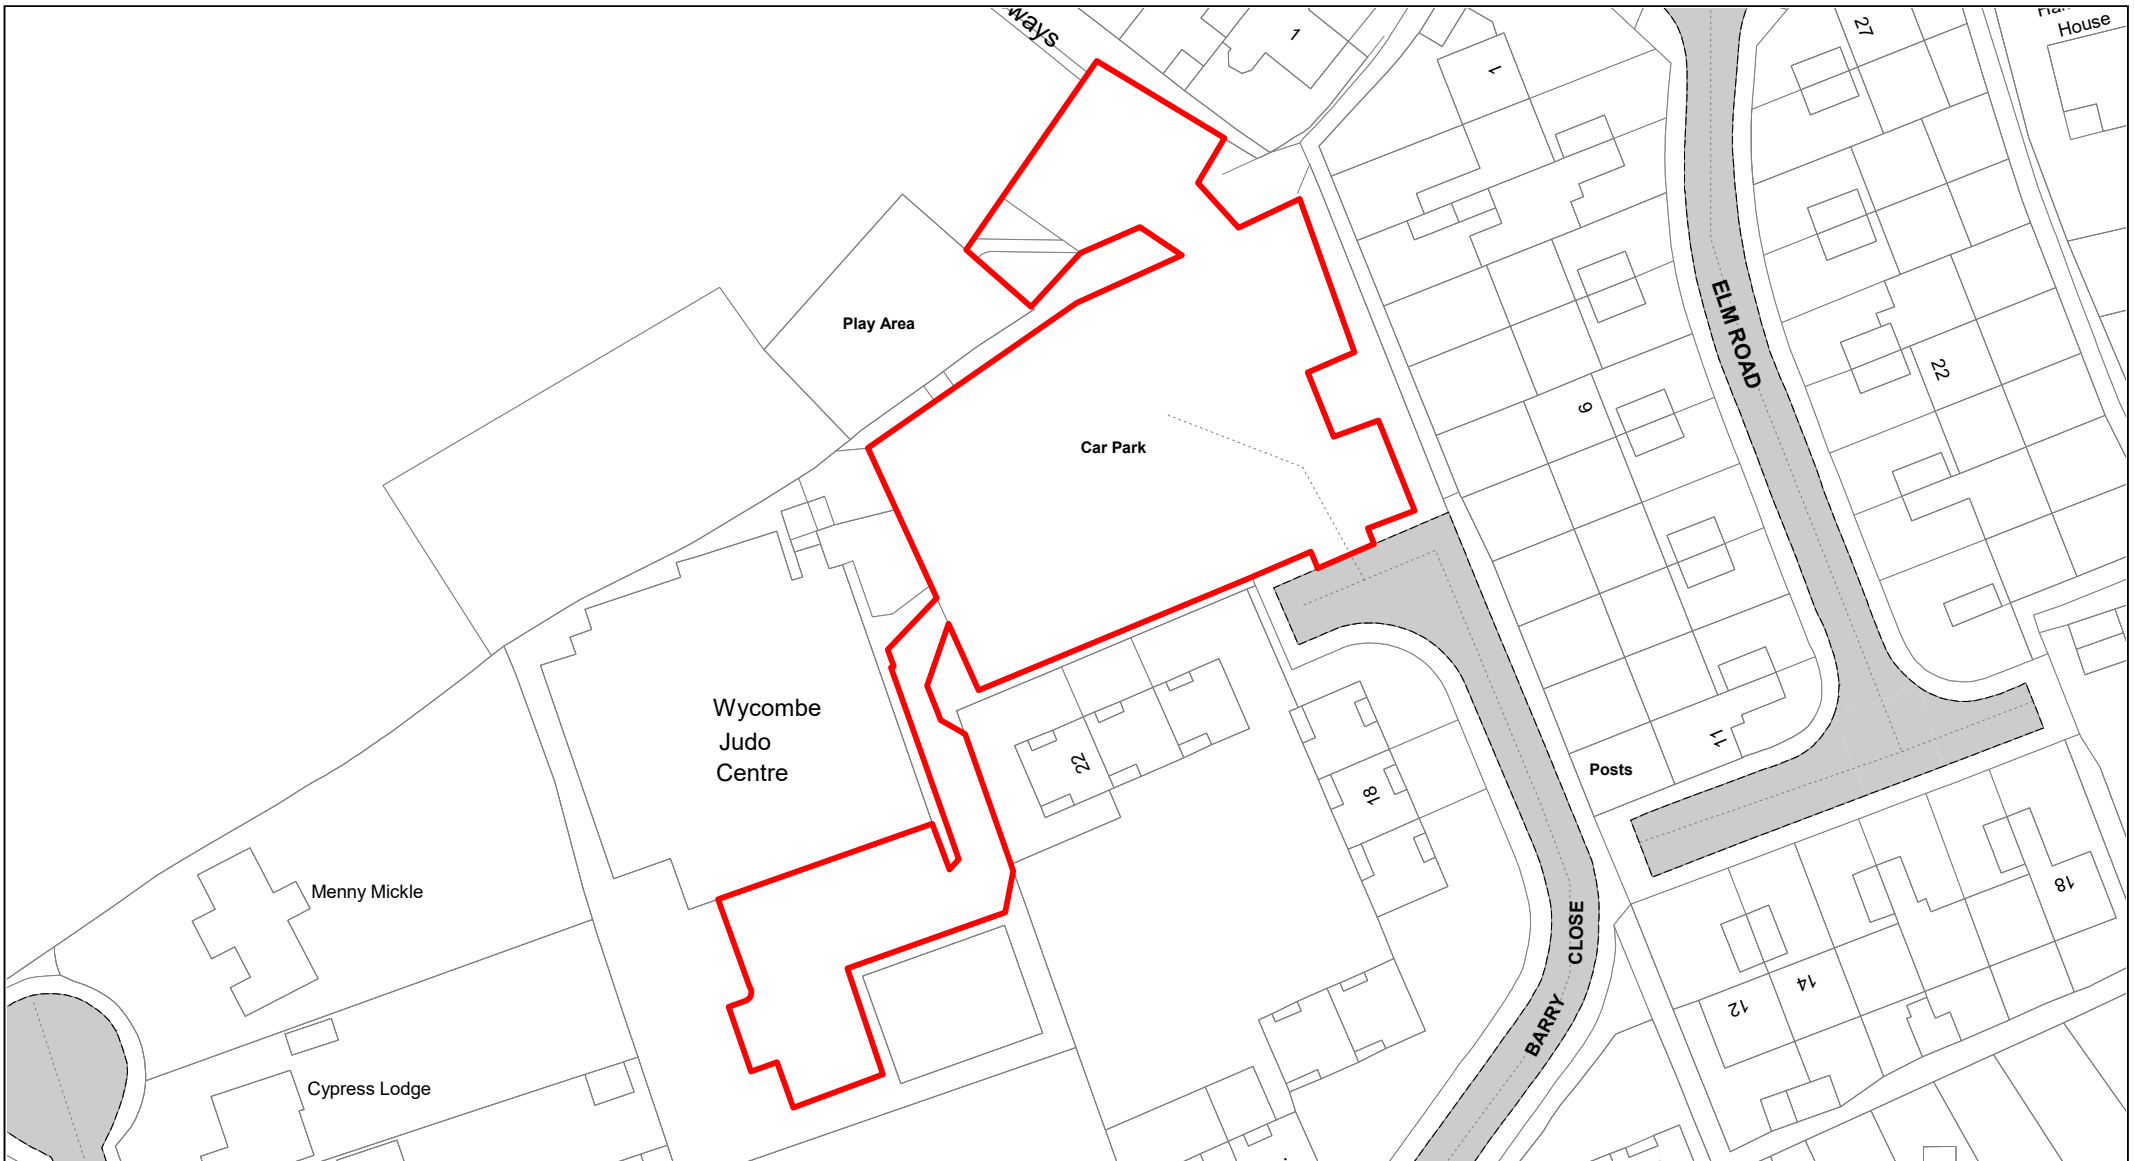

Booker Recreational Ground

© Crown copyright. All rights reserved
 Buckinghamshire Council
 Licence No. 100021529 2020



SCALE	1 : 750
DATE	19/02/2021
DRAWING No.	044
DRAWN BY	BOM
REVISION No.	001




**Buckinghamshire
Council**

Hazlemere Recreation Ground

© Crown copyright. All rights reserved
Buckinghamshire Council
Licence No. 100021529 2020



SCALE	1 : 750
DATE	19/02/2021
DRAWING No.	045
DRAWN BY	BOM
REVISION No.	001

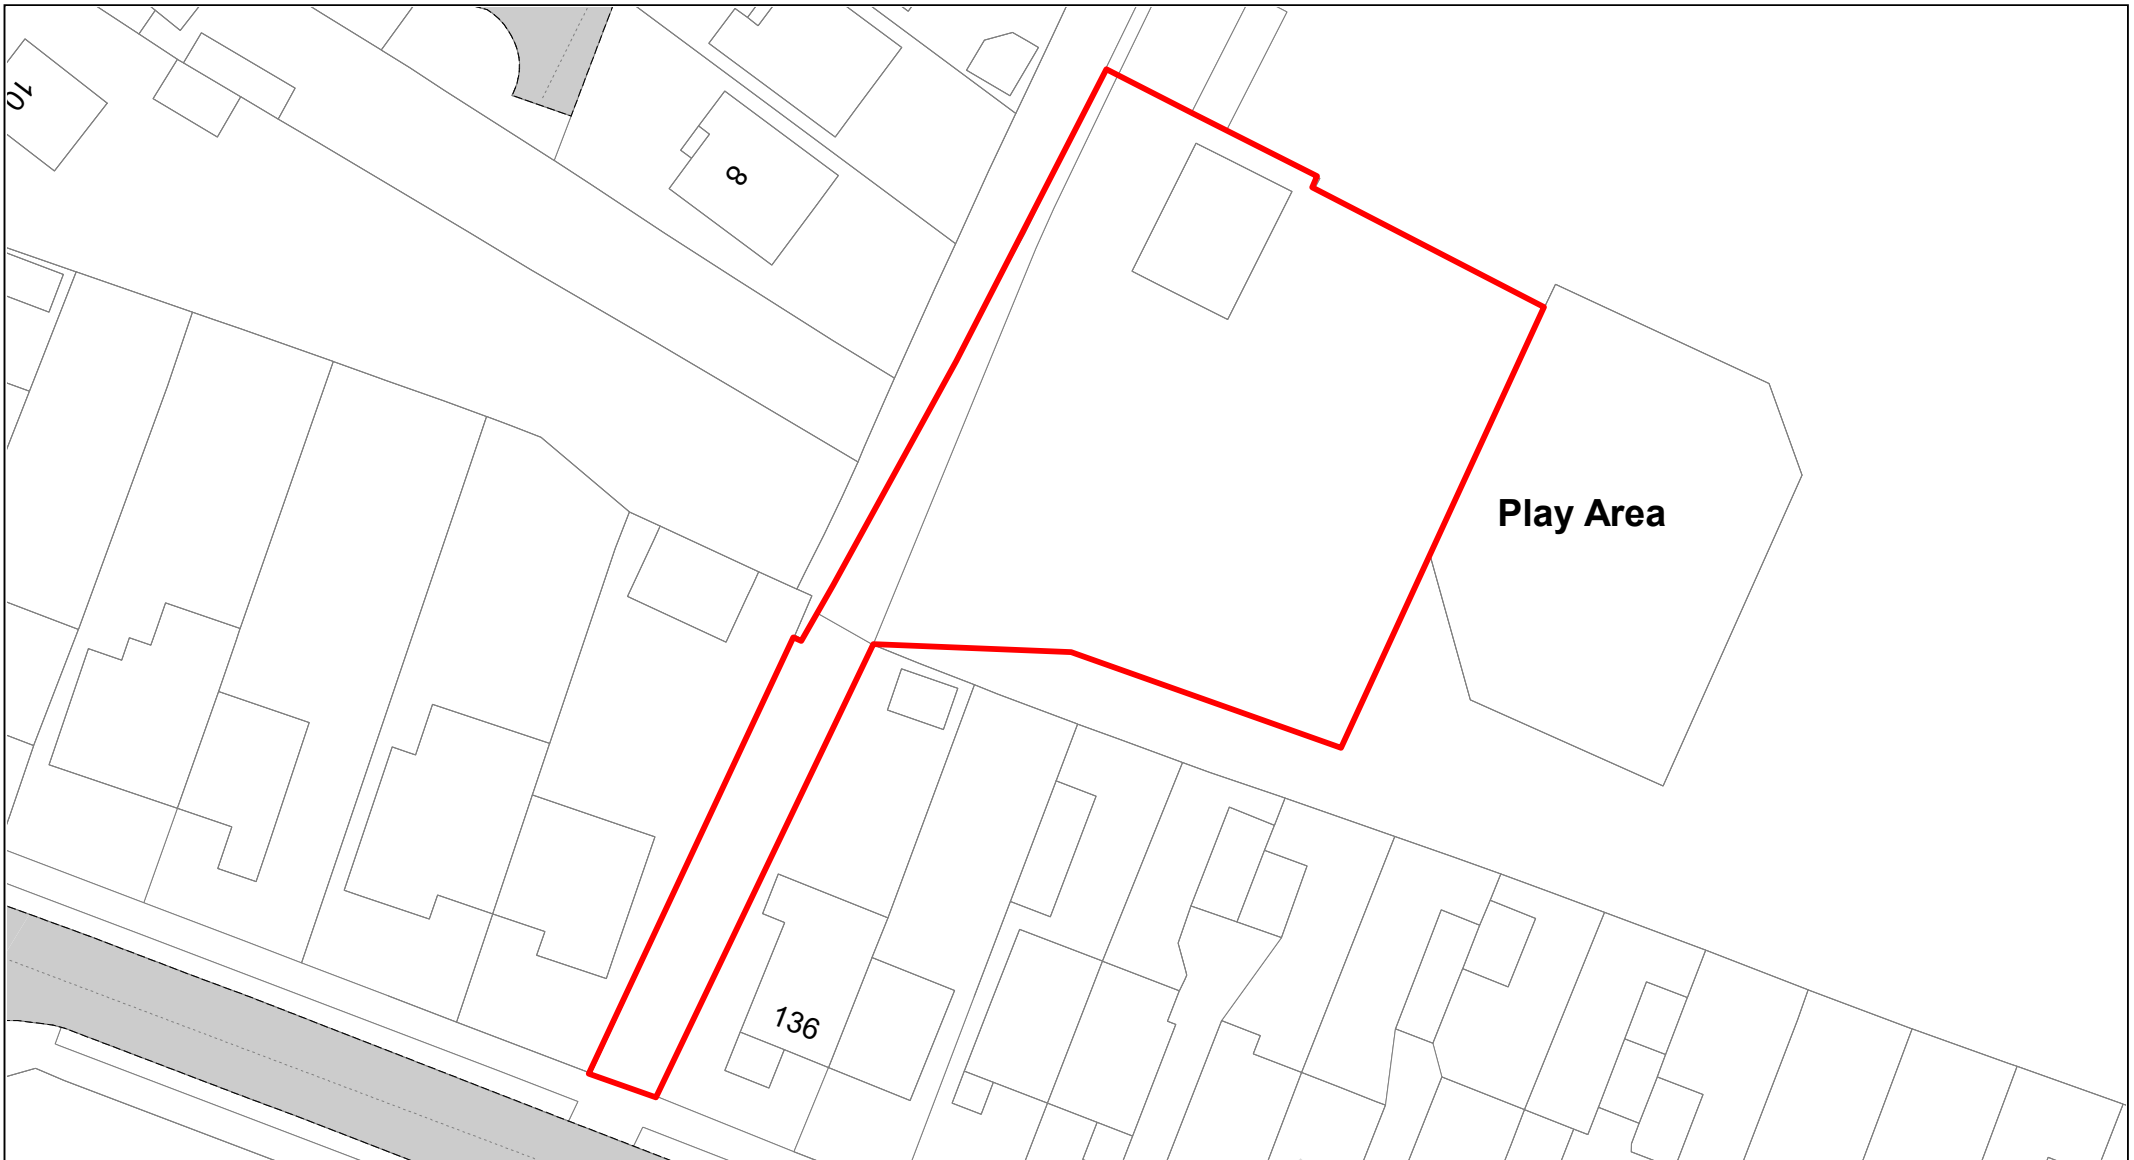

Totteridge Recreational Ground

© Crown copyright. All rights reserved
 Buckinghamshire Council
 Licence No. 100021529 2020



SCALE	1 : 500
DATE	19/02/2021
DRAWING No.	046
DRAWN BY	BOM
REVISION No.	001



Queen Elizabeth II Playing Fields

© Crown copyright. All rights reserved
 Buckinghamshire Council
 Licence No. 100021529 2020



SCALE	1 : 750
DATE	19/02/2021
DRAWING No.	047
DRAWN BY	BOM
REVISION No.	001




**Buckinghamshire
Council**

Hughenden Park, Hughenden Road

© Crown copyright. All rights reserved
Buckinghamshire Council
Licence No. 100021529 2020



SCALE	1 : 500
DATE	19/02/2021
DRAWING No.	048
DRAWN BY	BOM
REVISION No.	001

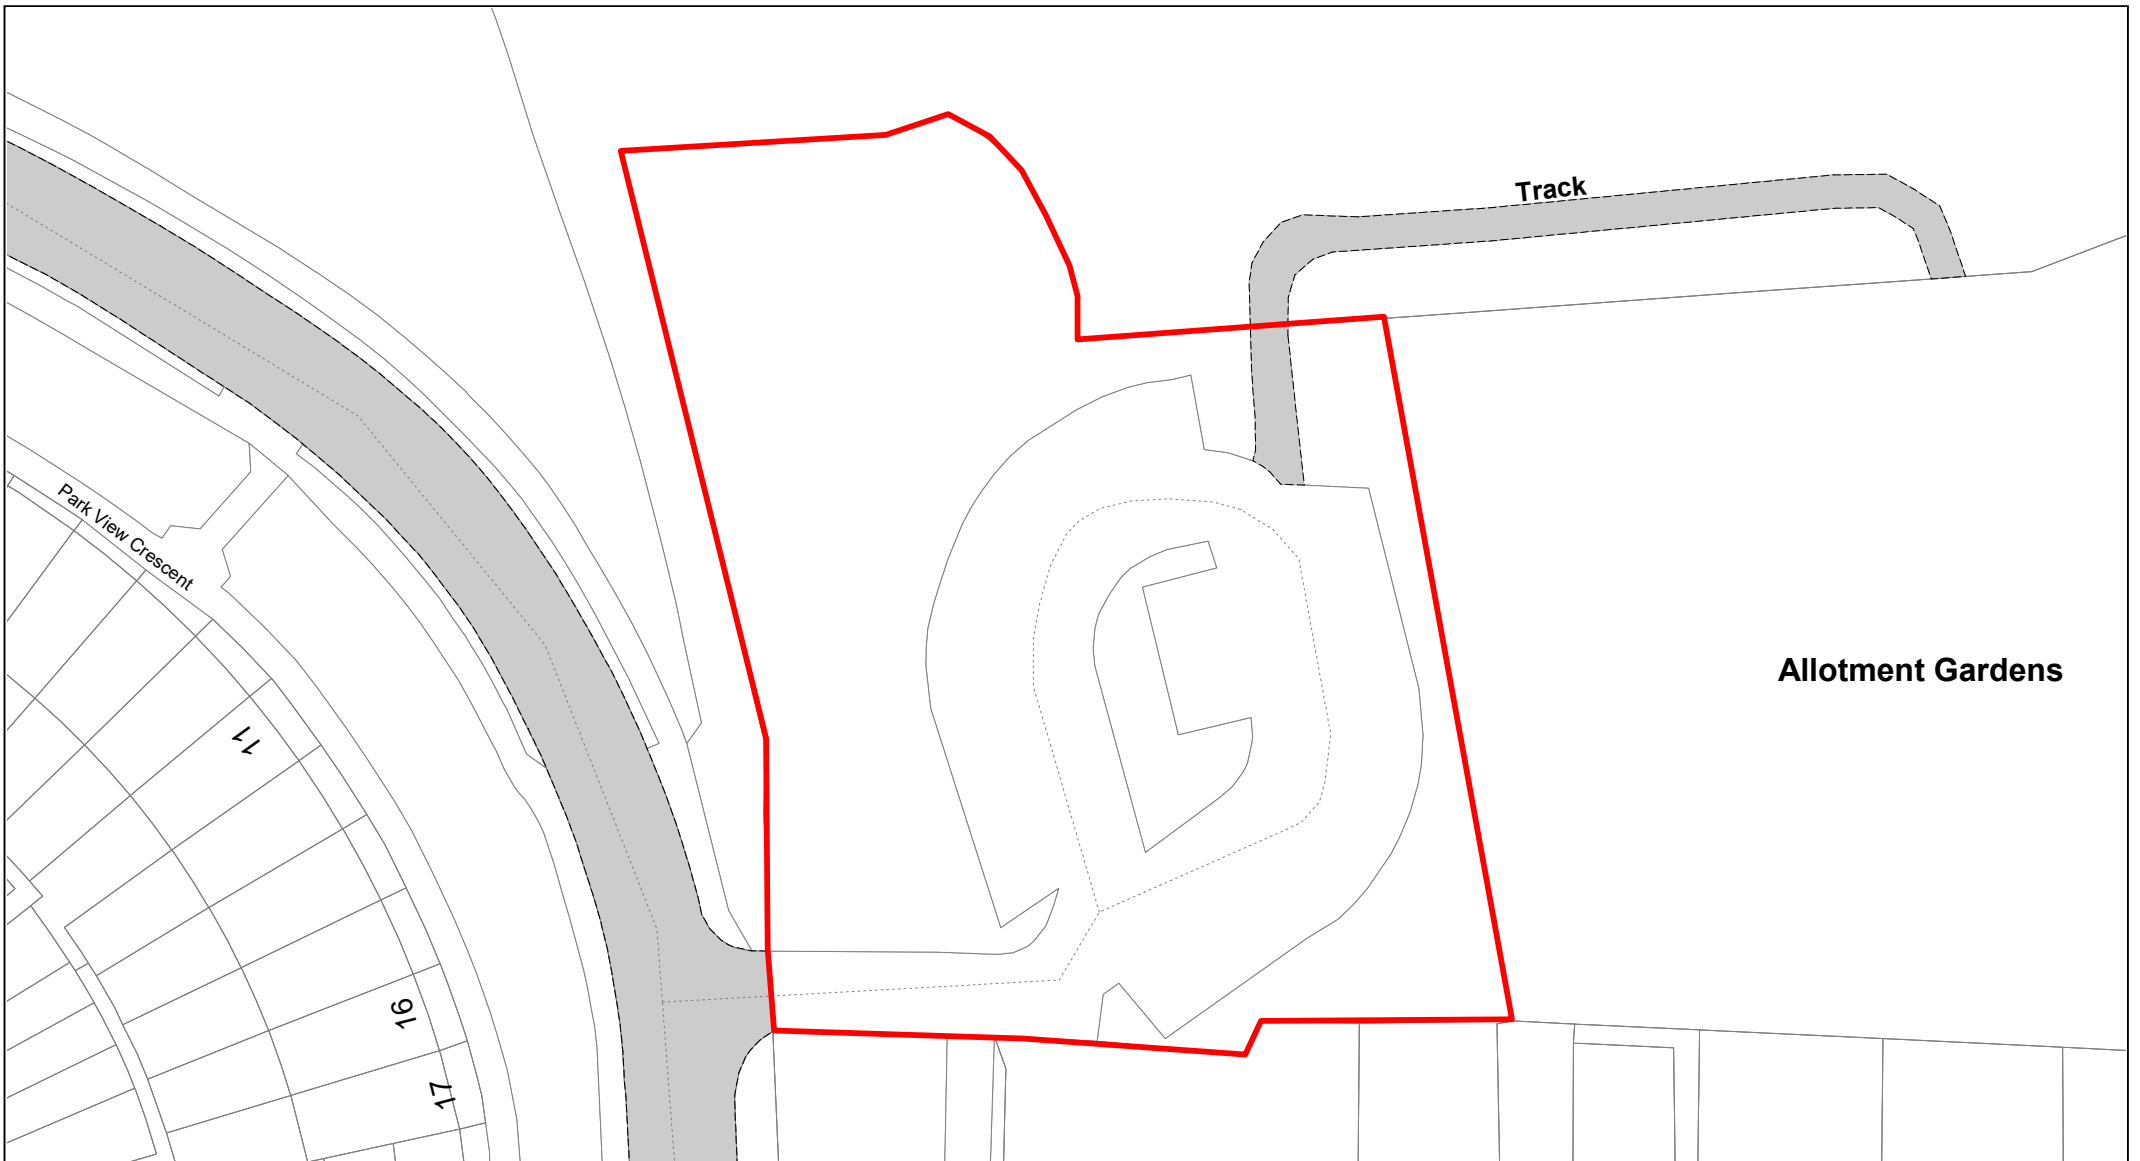


**Buckinghamshire
Council**

Hughenden Park, Coates Lane

© Crown copyright. All rights reserved
Buckinghamshire Council
Licence No. 100021529 2020



SCALE	1 : 500
DATE	19/02/2021
DRAWING No.	049
DRAWN BY	BOM
REVISION No.	001

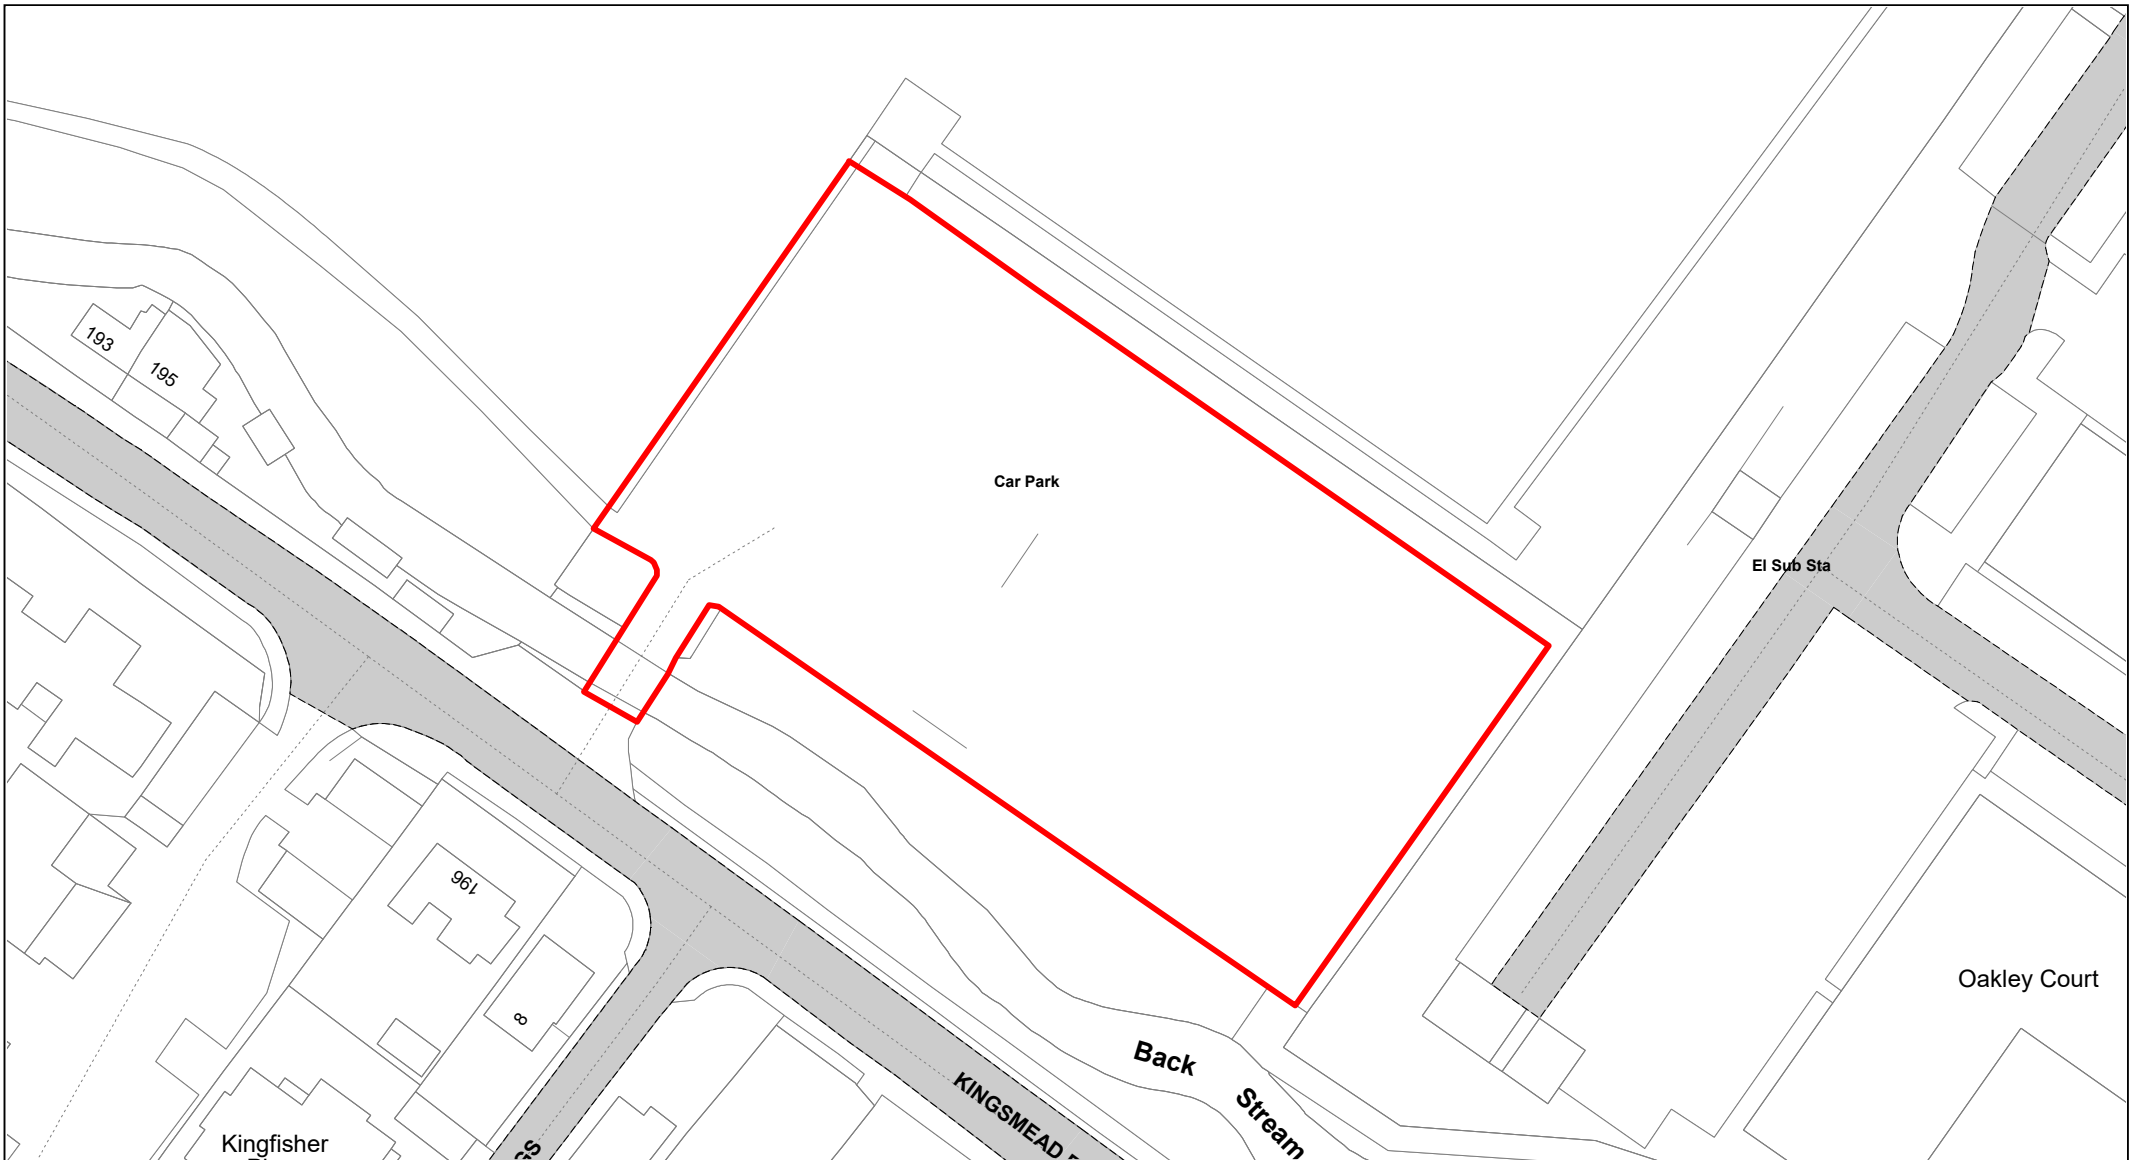

Kingsmead Recreational Ground

© Crown copyright. All rights reserved
 Buckinghamshire Council
 Licence No. 100021529 2020



SCALE	1 : 750
DATE	19/02/2021
DRAWING No.	050
DRAWN BY	BOM
REVISION No.	001