

The Buckinghamshire Council (Traffic Movement) Order 2021




SCALE - 1 : 1250 at A3 size

NOTE: SEE MOVING MAP SCHEDULE LEGEND FOR RESTRICTIONS DISPLAYED



This map is reproduced from Ordnance Survey material with the permission of Ordnance Survey on behalf of the Controller of Her Majesty's Stationery Office © Crown Copyright. Unauthorised reproduction infringes Crown copyright and may lead to prosecution or civil proceedings. Buckinghamshire Council Licence No: 100021529 2021

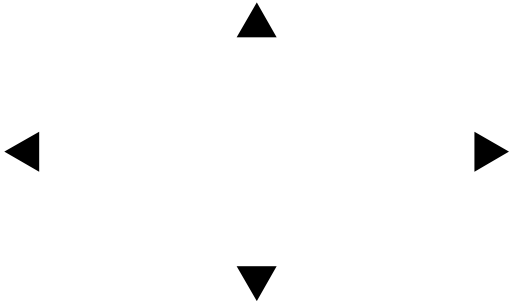

Status: PROPOSED

Tile Reference: Tile Ref: DM55

Sheet Revision Number: 0

Sheet Active From: 10/09/2021

The Buckinghamshire Council (Traffic Movement) Order 2021




SCALE -1 : 1250 at A3 size

NOTE: SEE MOVING MAP SCHEDULE LEGEND FOR RESTRICTIONS DISPLAYED



This map is reproduced from Ordnance Survey material with the permission of Ordnance Survey on behalf of the Controller of Her Majesty's Stationery Office © Crown Copyright. Unauthorised reproduction infringes Crown copyright and may lead to prosecution or civil proceedings.
Buckinghamshire Council
Licence No: 100021529 2021

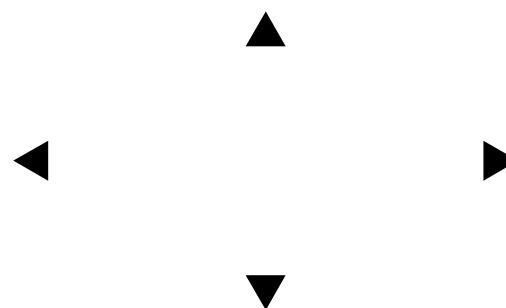

Status: PROPOSED

Tile Reference: Tile Ref: HA58

Sheet Revision Number: 0

Sheet Active From: 10/09/2021

The Buckinghamshire Council (Traffic Movement) Order 2021



<p>SCALE - 1 : 1250 at A3 size</p> <p>NOTE: SEE MOVING MAP SCHEDULE LEGEND FOR RESTRICTIONS DISPLAYED</p> <p>This map is reproduced from Ordnance Survey material with the permission of Ordnance Survey on behalf of the Controller of Her Majesty's Stationery Office © Crown Copyright. Unauthorised reproduction infringes Crown copyright and may lead to prosecution or civil proceedings. Buckinghamshire Council Licence No: 100021529 2021</p> <p></p> <p></p>	<p></p>	<p>Status: PROPOSED</p> <p>Tile Reference: Tile Ref: HC61</p> <p>Sheet Revision Number: 0</p> <p>Sheet Active From: 10/09/2021</p>
---	--	--

The Buckinghamshire Council (Traffic Movement) Order 2021



SCALE - 1 : 1250 at A3 size

NOTE: SEE MOVING MAP SCHEDULE LEGEND FOR RESTRICTIONS DISPLAYED

This map is reproduced from Ordnance Survey material with the permission of Ordnance Survey on behalf of the Controller of Her Majesty's Stationery Office © Crown Copyright. Unauthorised reproduction infringes Crown copyright and may lead to prosecution or civil proceedings.
Buckinghamshire Council
Licence No: 100021529 2021


Status: PROPOSED

Tile Reference: Tile Ref: HC62

Sheet Revision Number: 0

Sheet Active From: 10/09/2021

The Buckinghamshire Council (Traffic Movement) Order 2021

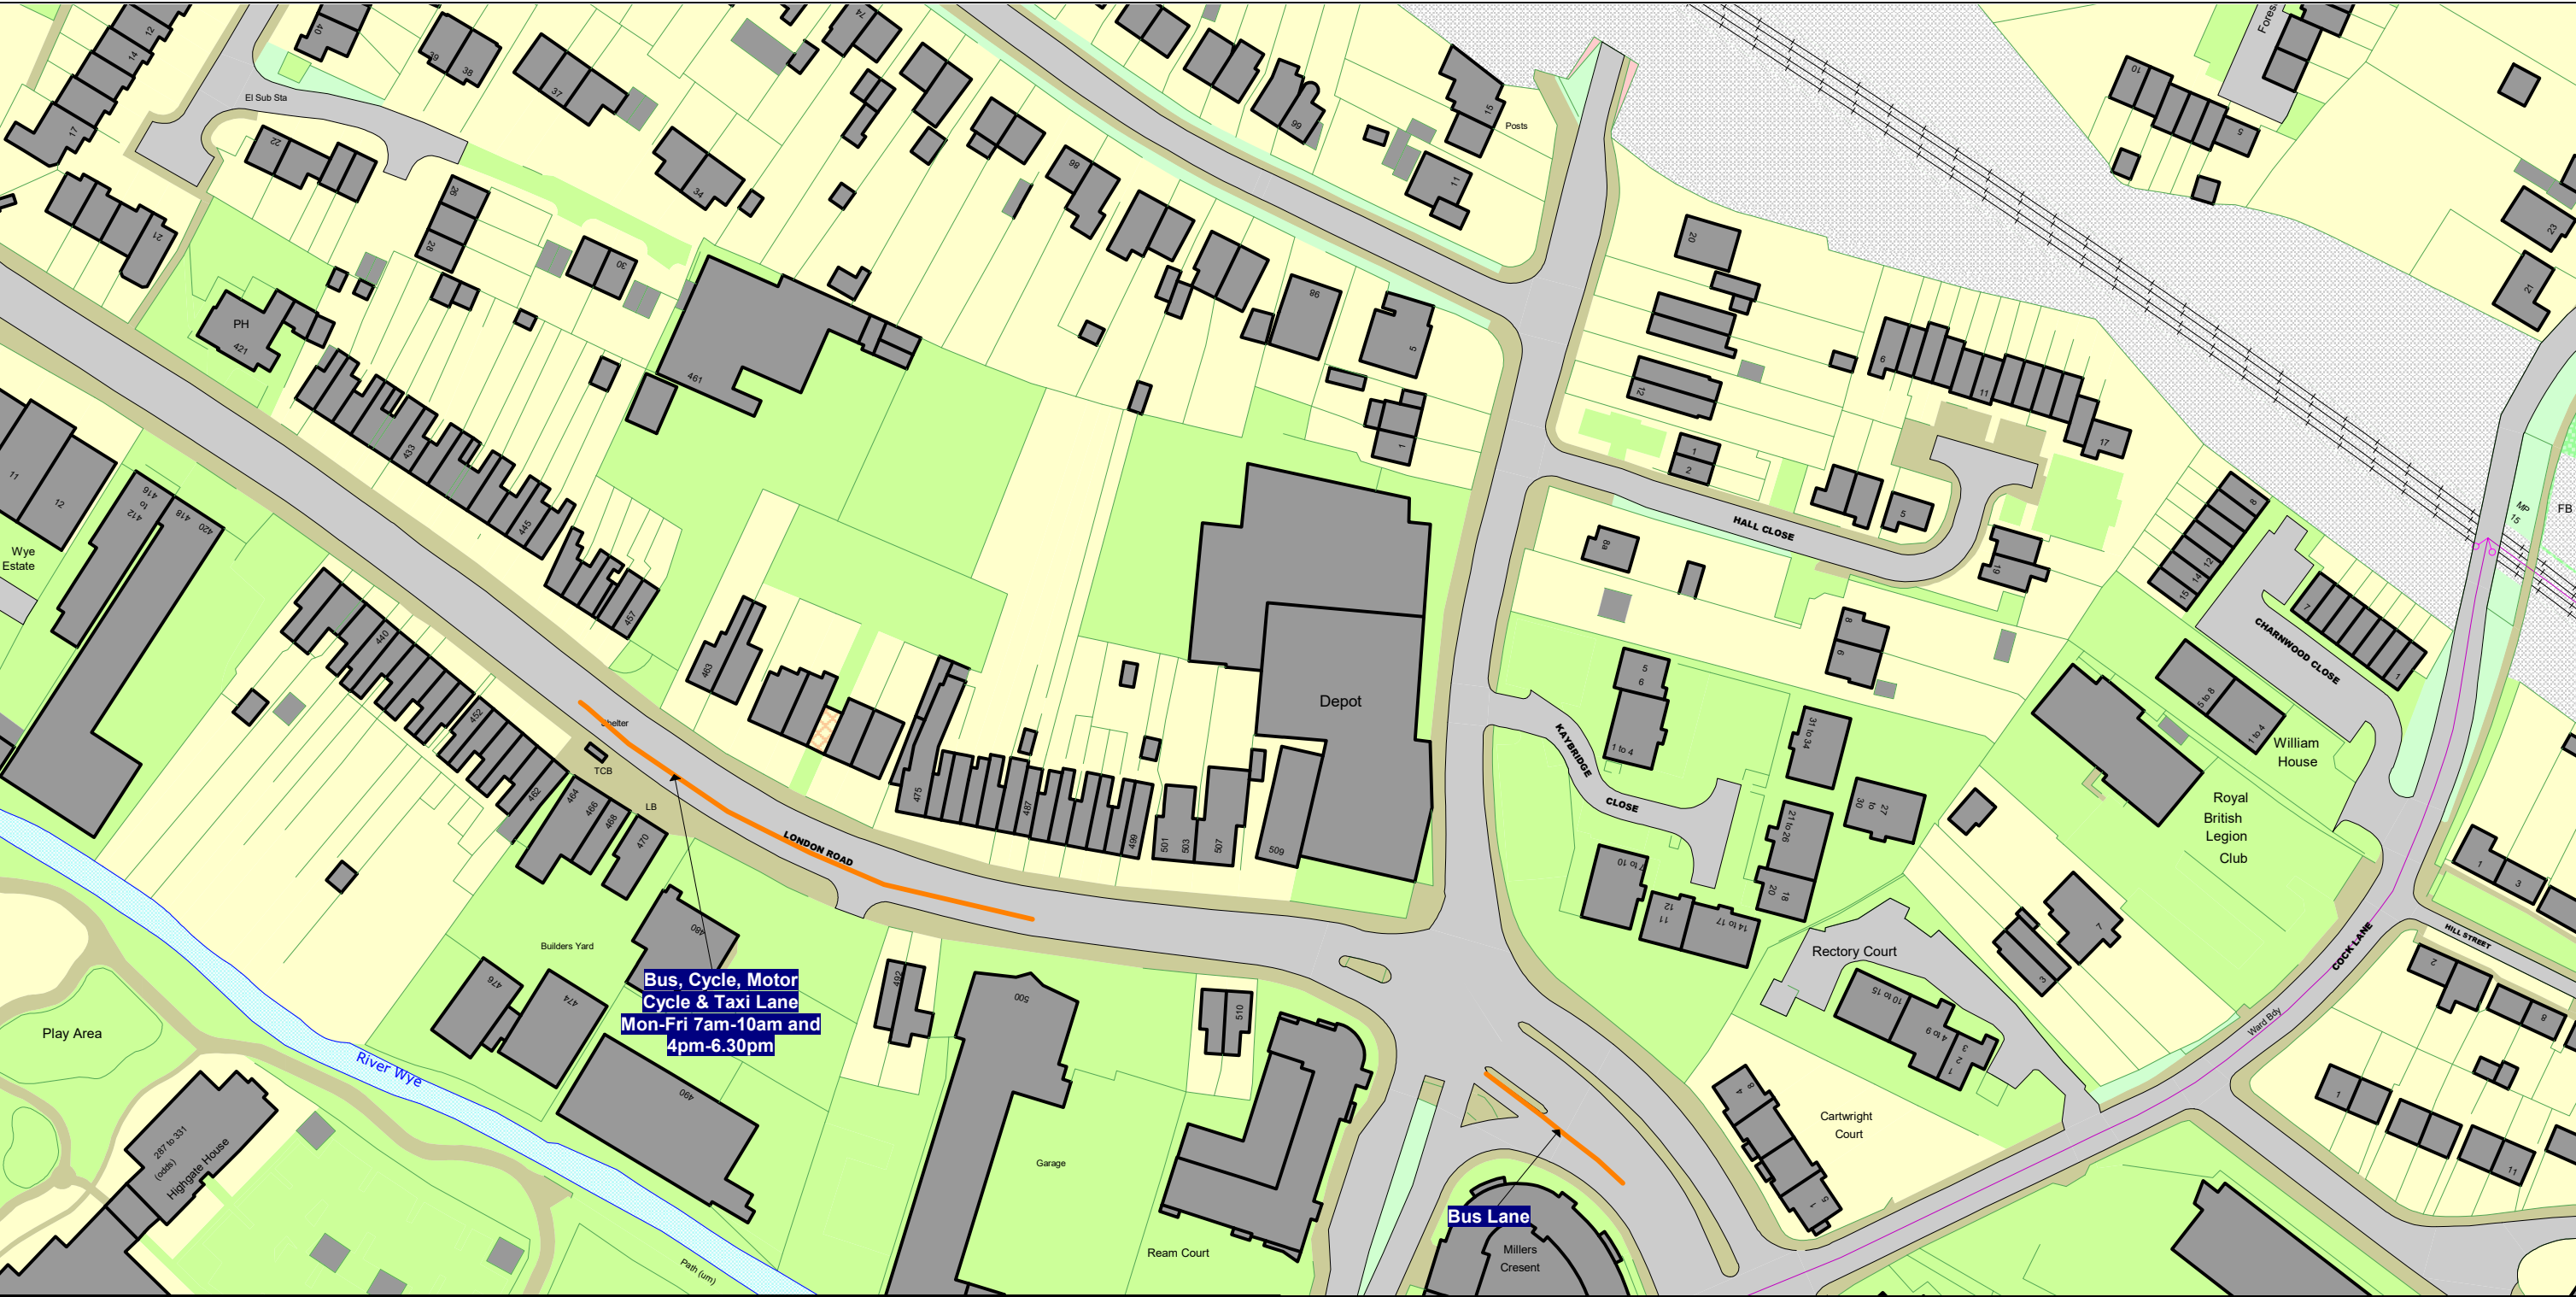

<p>SCALE - 1 : 1250 at A3 size</p> <p>NOTE: SEE MOVING MAP SCHEDULE LEGEND FOR RESTRICTIONS DISPLAYED</p> <p>This map is reproduced from Ordnance Survey material with the permission of Ordnance Survey on behalf of the Controller of Her Majesty's Stationery Office © Crown Copyright. Unauthorised reproduction infringes Crown copyright and may lead to prosecution or civil proceedings. Buckinghamshire Council Licence No: 100021529 2021</p>		<p>Status: PROPOSED</p> <p>Tile Reference: Tile Ref: HD63</p> <p>Sheet Revision Number: 0</p> <p>Sheet Active From: 10/09/2021</p>
---	--	--

The Buckinghamshire Council (Traffic Movement) Order 2021




<p>SCALE - 1 : 1250 at A3 size</p> <p>NOTE: SEE MOVING MAP SCHEDULE LEGEND FOR RESTRICTIONS DISPLAYED</p> <p>This map is reproduced from Ordnance Survey material with the permission of Ordnance Survey on behalf of the Controller of Her Majesty's Stationery Office © Crown Copyright. Unauthorised reproduction infringes Crown copyright and may lead to prosecution or civil proceedings. Buckinghamshire Council Licence No: 100021529 2021</p> <p></p> <p></p>	<p>▲ ▲ ▲</p>	<p>Status: PROPOSED</p> <p>Tile Reference: Tile Ref: HE62</p> <p>Sheet Revision Number: 0</p> <p>Sheet Active From: 10/09/2021</p>
---	----------------------	--

The Buckinghamshire Council (Traffic Movement) Order 2021



<p>SCALE - 1 : 1250 at A3 size</p> <p>NOTE: SEE MOVING MAP SCHEDULE LEGEND FOR RESTRICTIONS DISPLAYED</p> <p>This map is reproduced from Ordnance Survey material with the permission of Ordnance Survey on behalf of the Controller of Her Majesty's Stationery Office © Crown Copyright. Unauthorised reproduction infringes Crown copyright and may lead to prosecution or civil proceedings. Buckinghamshire Council Licence No: 100021529 2021</p> <p></p> <p></p>	<p></p>	<p>Status: PROPOSED</p> <p>Tile Reference: Tile Ref: HF57</p> <p>Sheet Revision Number: 0</p> <p>Sheet Active From: 10/09/2021</p>
---	--	--

The Buckinghamshire Council (Traffic Movement) Order 2021

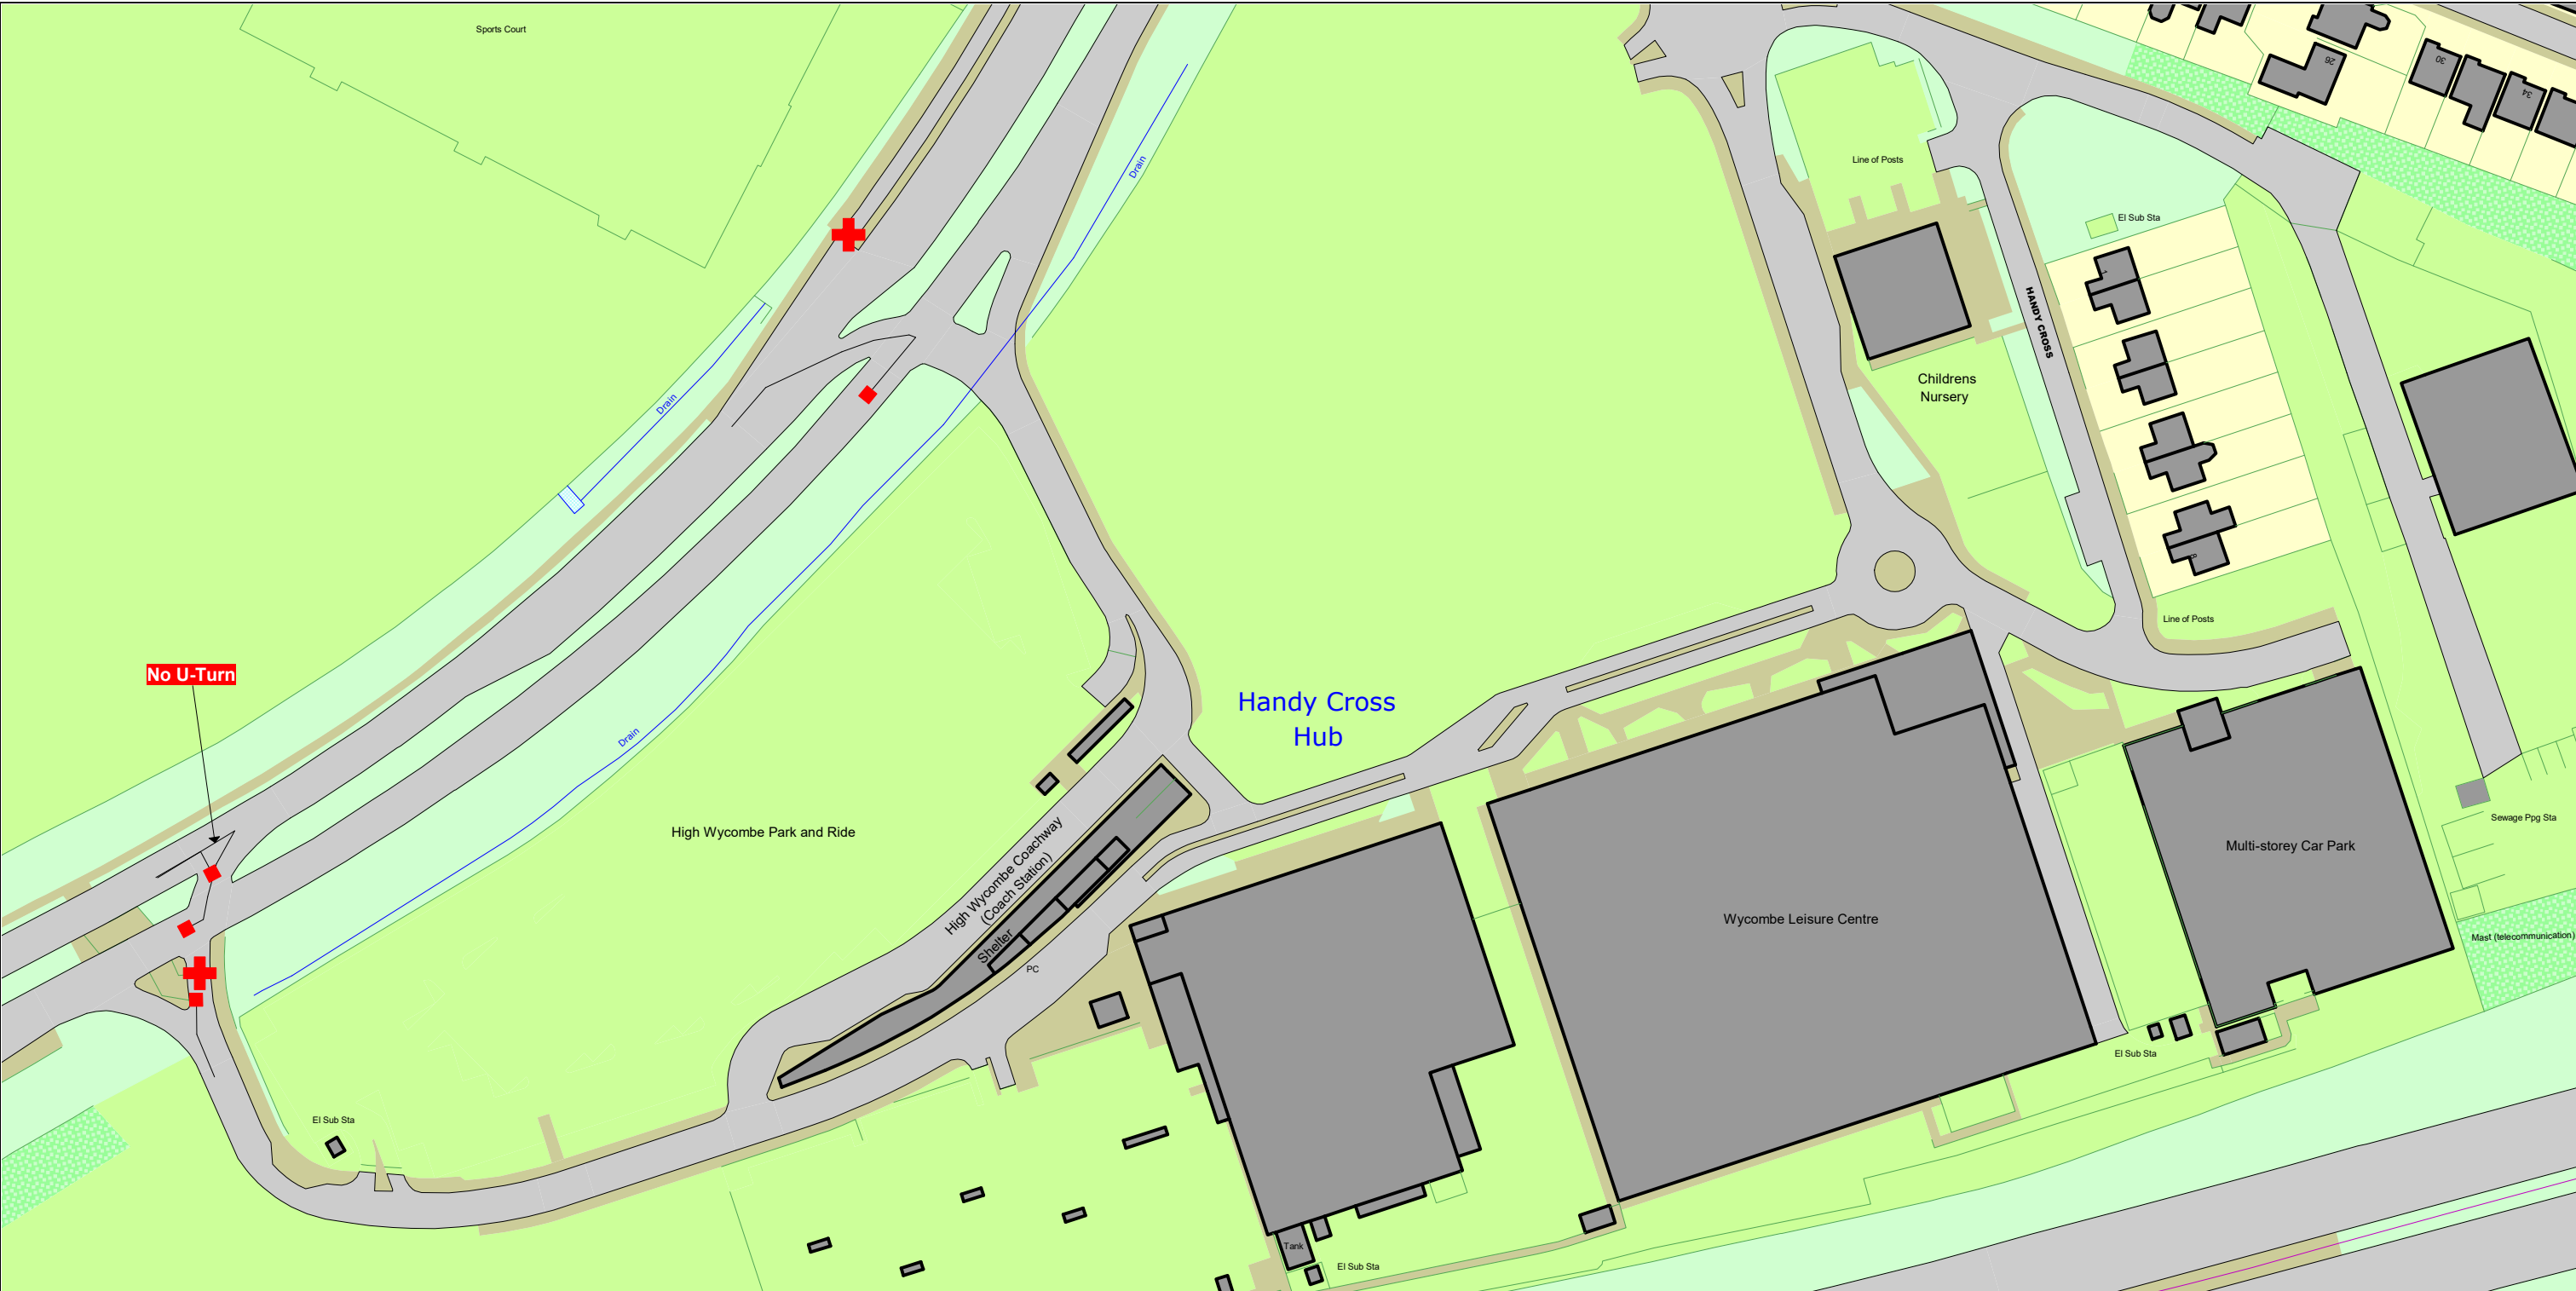


SCALE - 1 : 1250 at A3 size

NOTE: SEE MOVING MAP SCHEDULE LEGEND FOR RESTRICTIONS DISPLAYED



This map is reproduced from Ordnance Survey material with the permission of Ordnance Survey on behalf of the Controller of Her Majesty's Stationery Office © Crown Copyright. Unauthorised reproduction infringes Crown copyright and may lead to prosecution or civil proceedings. Buckinghamshire Council Licence No: 100021529 2021

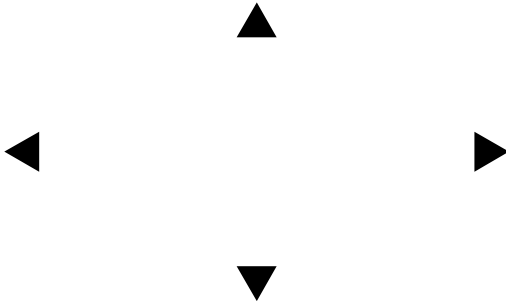

Status: PROPOSED

Tile Reference: Tile Ref: HG57

Sheet Revision Number: 0

Sheet Active From: 10/09/2021

The Buckinghamshire Council (Traffic Movement) Order 2021




SCALE - 1 : 1250 at A3 size

NOTE: SEE MOVING MAP SCHEDULE LEGEND FOR RESTRICTIONS DISPLAYED



This map is reproduced from Ordnance Survey material with the permission of Ordnance Survey on behalf of the Controller of Her Majesty's Stationery Office © Crown Copyright. Unauthorised reproduction infringes Crown copyright and may lead to prosecution or civil proceedings. Buckinghamshire Council Licence No: 100021529 2021

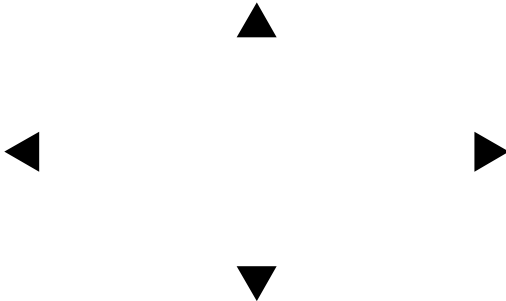

Status: PROPOSED

Tile Reference: Tile Ref: HH65

Sheet Revision Number: 0

Sheet Active From: 10/09/2021