


I:\DATA\12\Shared\Transportation\Shared\AREA SCHEMES\DELIVERY\PROJECTS\2021-22\Community Board Schemes\Hicks Farm Rise\80 - Drawings\Working\CB-RNGJ-01-YY-DE-C-0001_0002_0003.dwg - 21/11/2022 19:07:56 - Layout2 - Bestman.Agu

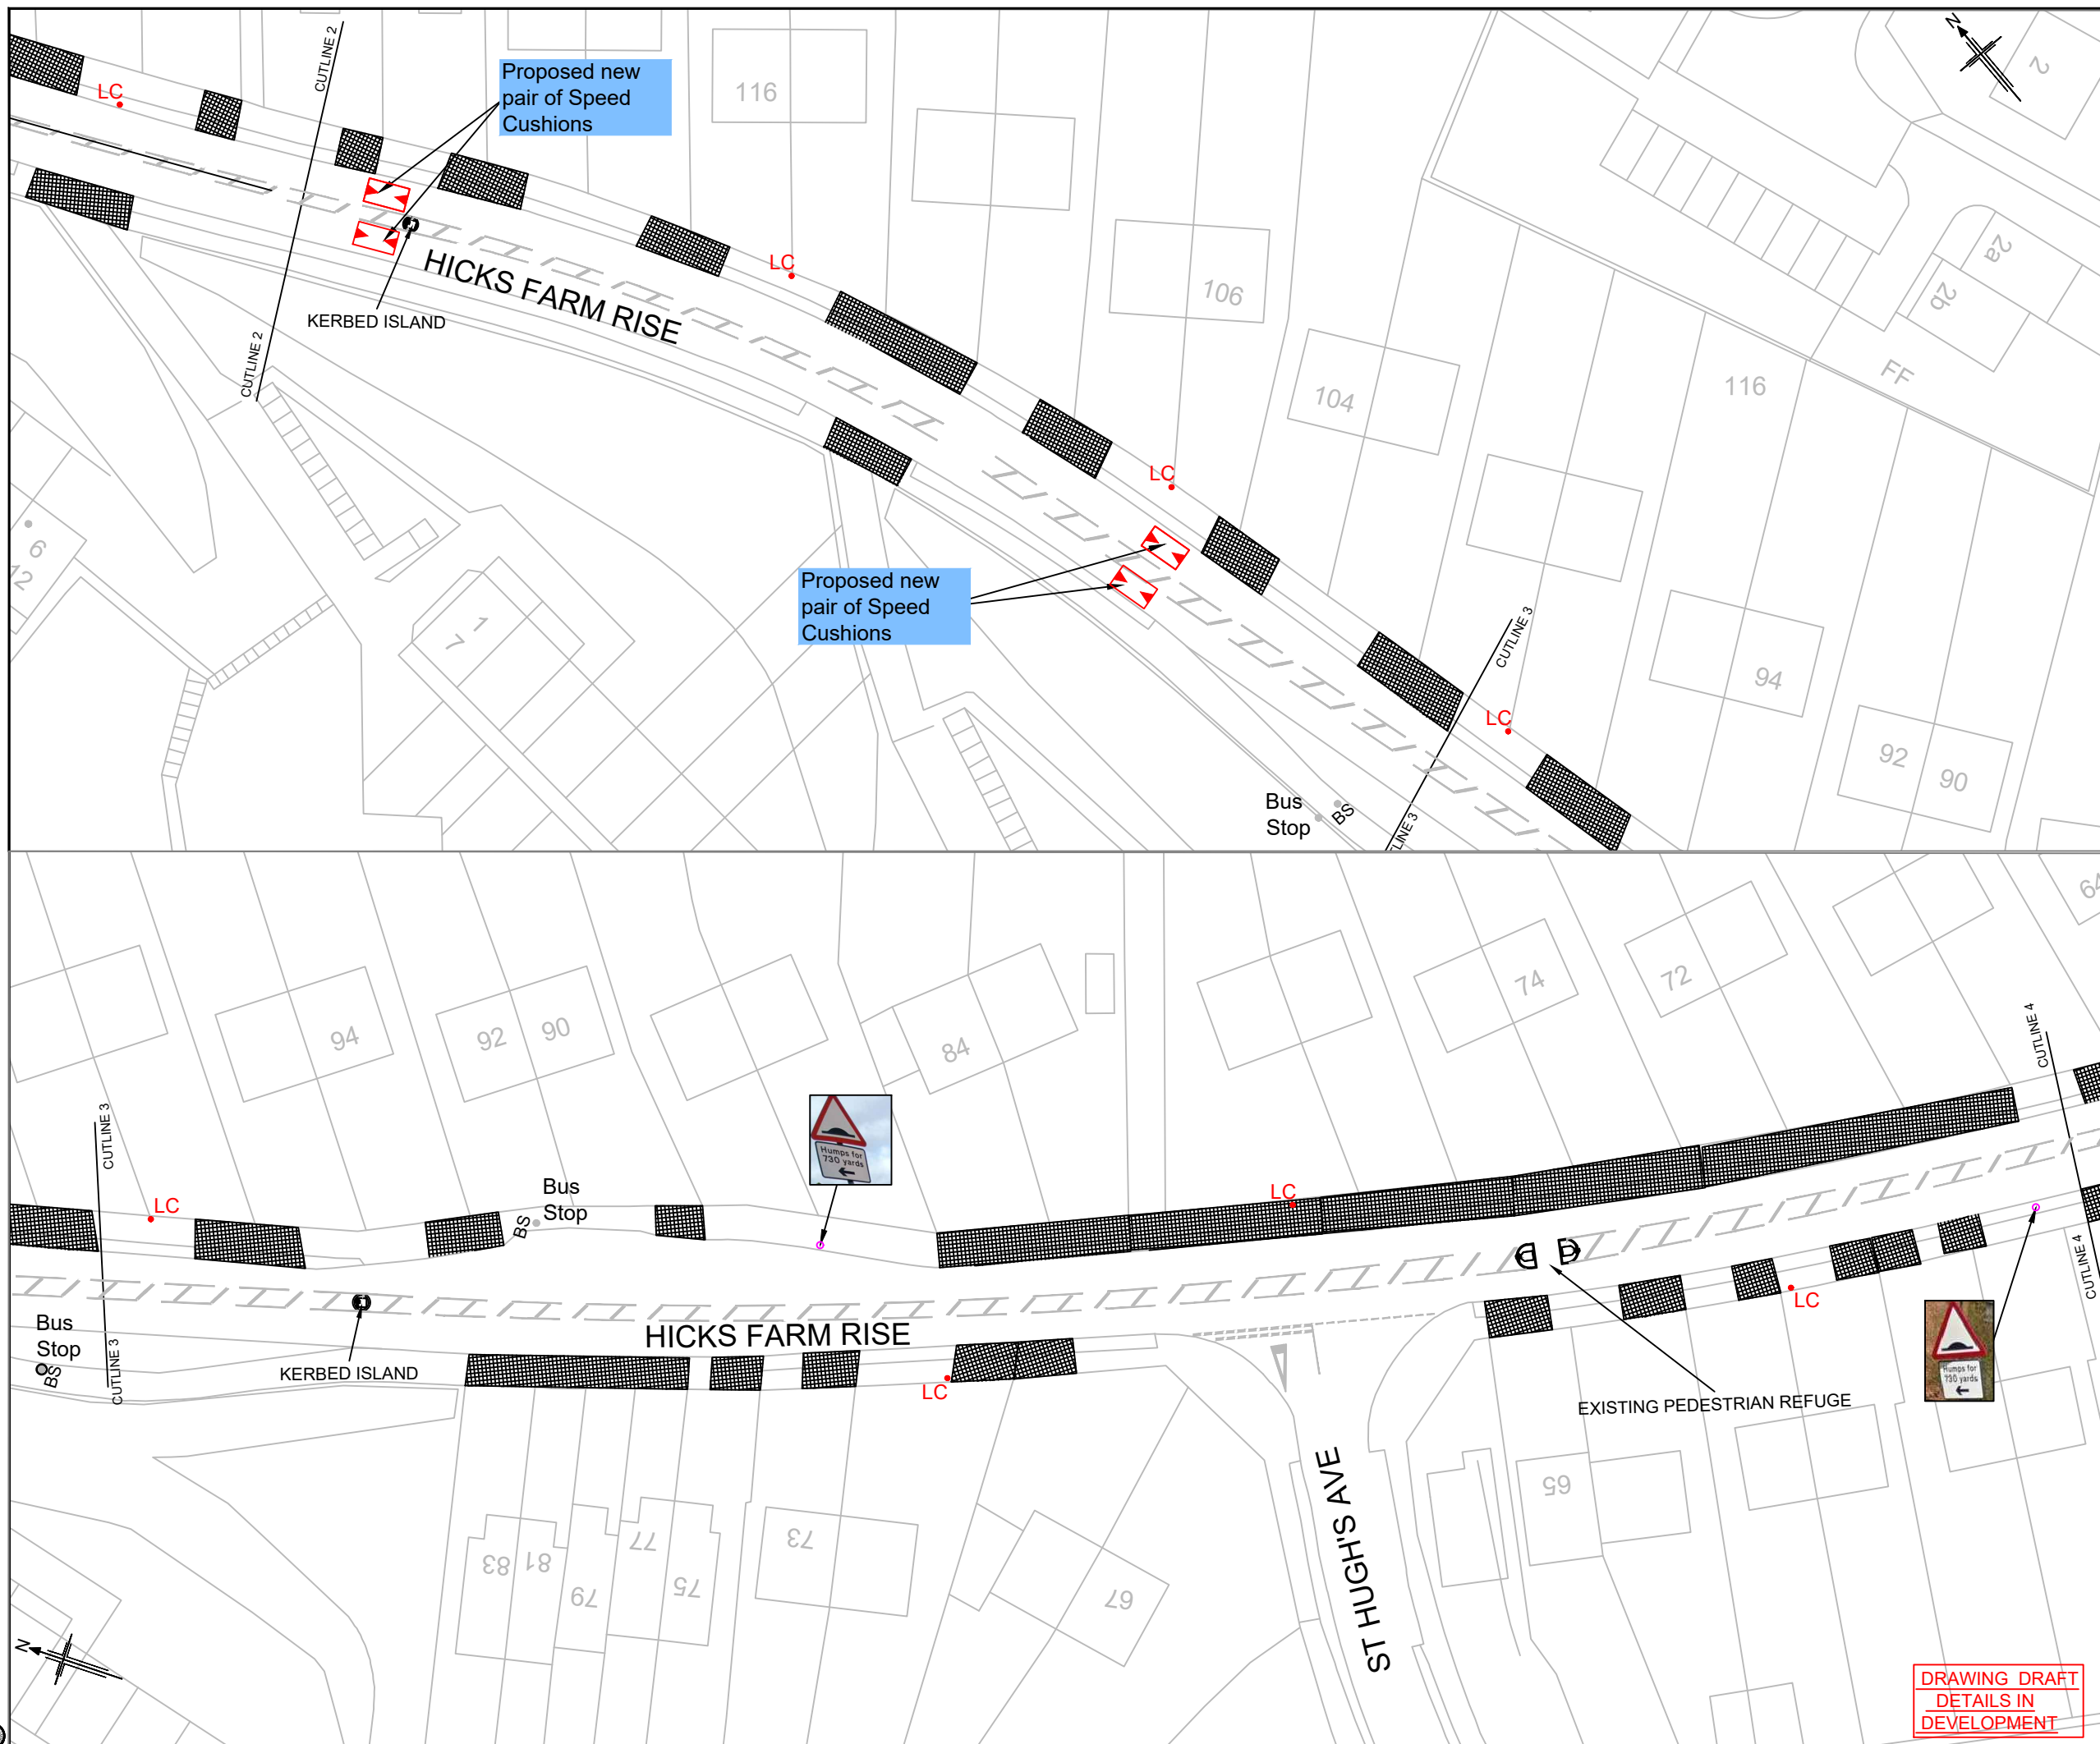

NOTES :

1. High Wycombe Community Board has secured funding to implement traffic calming measures on Hicks Farm Rise; between its junction with Baring Road and Gayhurst Road.
2. The Proposed Details shown are for Consultation purposes and subject to final approval by Buckinghamshire Council - details may be amended, prior to final implementation by TfB.
3. Existing street furniture positions are marked as approximate. The extent of revised streetlighting is not yet confirmed and all proposed electrical connections have yet to be determined.
4. The proposals indicated on this plan are based on OS Mapping data, and will be limited to the accuracy of this information.
5. This plan forms part of the consultation documentation to conform with the Road Traffic Regulation Act 1984.

KEY :

- LOCATION OF ACCESSES FROM THE CARRIAGEWAY
- INDICATIVE SPEED CUSHION POSITION (PERFORMED RECOMMENDED)
- EXISTING LIGHTING COLUMN
- EXISTING ROAD TRAFFIC WARNING SIGN (FOR INFO)

This map is reproduced from Ordnance Survey material with the permission of the Ordnance Survey on behalf of the Controller of Her Majesty's Stationery Office © Crown copyright. Unauthorised reproduction infringes Crown copyright and may lead to prosecution or civil proceedings. Buckinghamshire County Council 100021529

P01	21/11/2022	ORIGINAL ISSUE	BA	LB	JP
Rev	Rev. Date	Purpose of revision	Drawn	Checked	Approved
Client			The Gateway Gatehouse Road Aylesbury Buckinghamshire HP19 8FF		
Project			KEVIN GOAD SERVICE DIRECTOR HIGHWAYS AND TECHNICAL SERVICES		
2021/2022 COMMUNITY BOARD SCHEME HICKS FARM RISE TRAFFIC CALMING					
Drawing title PROPOSED SPEED CUSHIONS GENERAL LAYOUT					
Drawing status SHEET 2					
Scale 1 in 500 @ A3 DO NOT SCALE					
Project No. 15213104190000011					
Drawing number CB-RNGJ-01-YY-DE-C-0002					Rev P01
This drawing is not to be used in whole or part other than for the intended purpose and project as defined on this drawing.					

DRAWING DRAFT
DETAILS IN
DEVELOPMENT