


## APPENDIX B: Site Location Plan

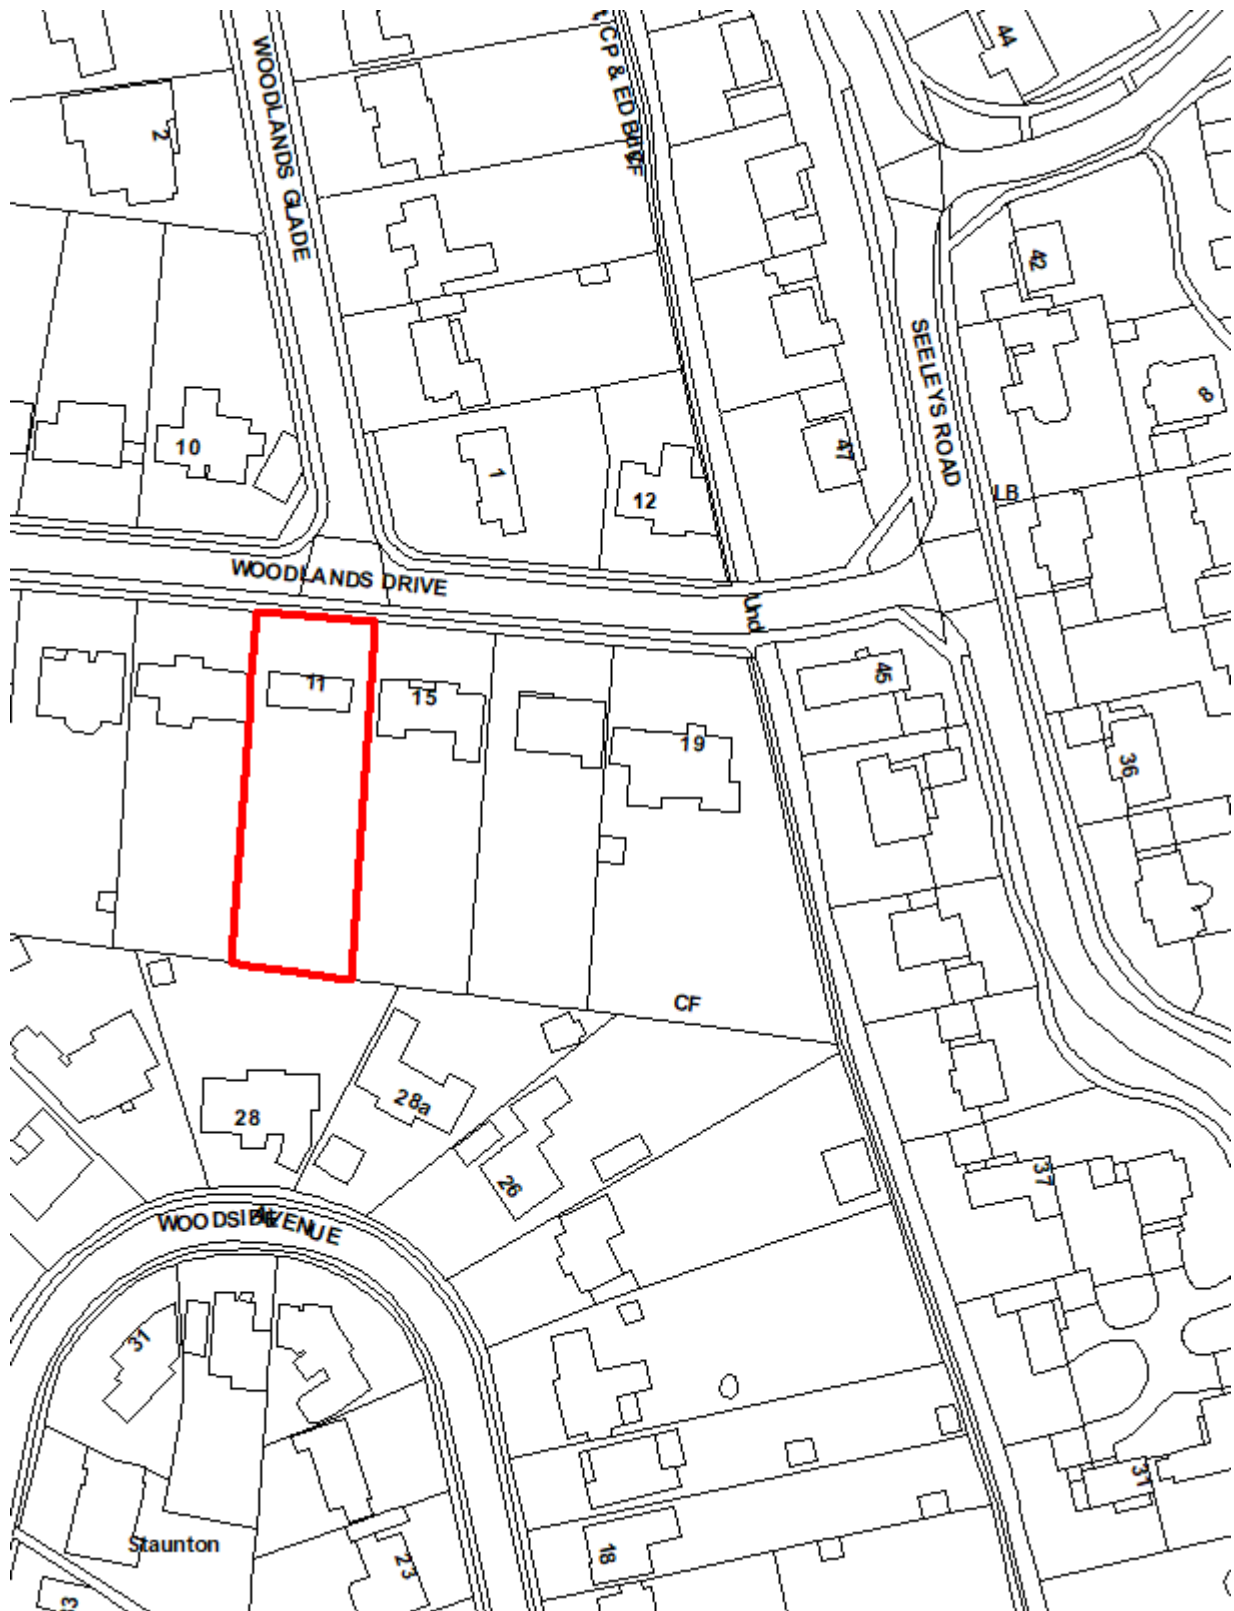

Do not scale – this map is indicative only

Reproduced from the Ordnance Survey map with permission of the Controller of Her Majesty's Stationary Office © Crown Copyright 2012. Unauthorised reproduction infringes Crown Copyright and may lead to prosecution or civil proceedings. Buckinghamshire Council, PSMA Licence Number 100023578