


Appendix B - Site Location Plan

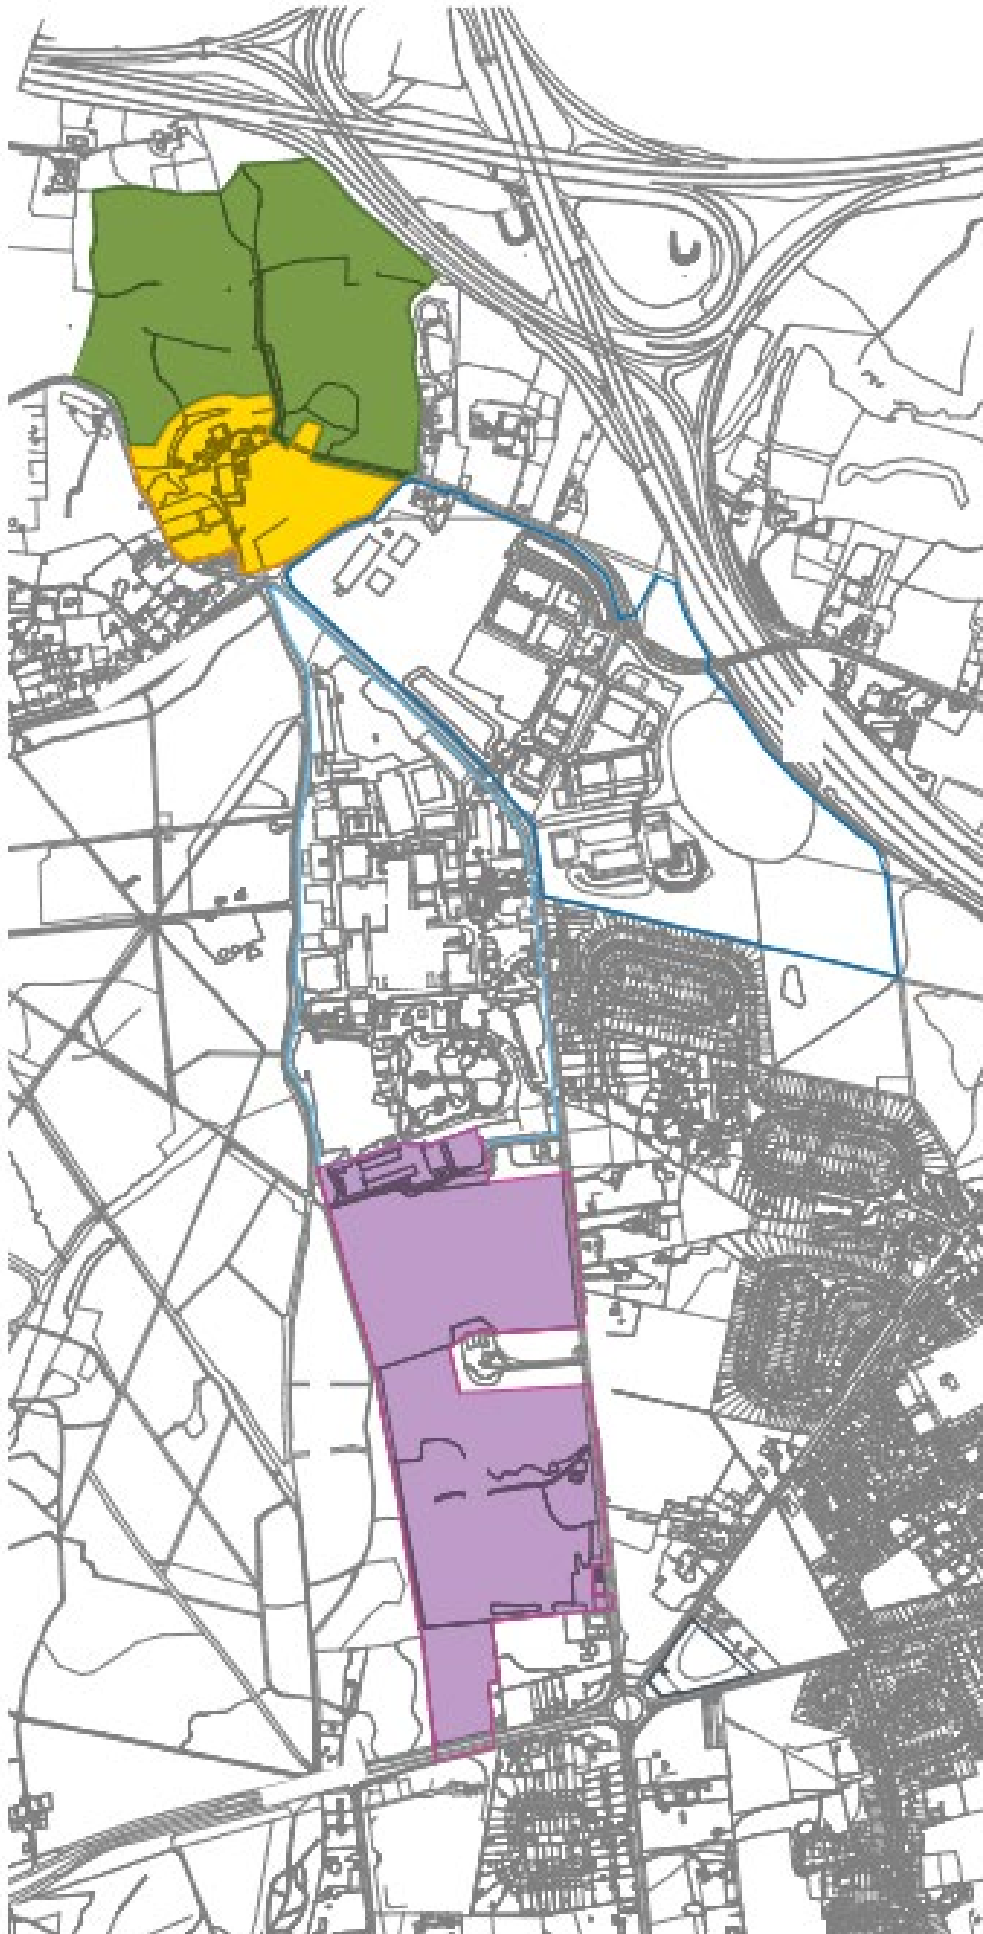

Copyright of Turley

This drawing is for illustrative purposes only and should not be used for any construction or estimation purposes. To be scaled for planning application purposes only. No liability or responsibility is accepted arising from reliance upon the information contained within this drawing.

Plans reproduced by permission of Ordnance Survey on behalf of The Controller of Her Majesty's Stationery Office. © Crown Copyright and database right (2023). Ordnance Survey Licence number [0100031673].

- Part A
- Part B
- Part C

CLIENT

Pinewood Group Ltd.

PROJECT

Screen Hub UK

DRAWING

Site areas plan

PROJECT NO.	STATUS
PINS3006	Final

DRAWING NO.	SCALE
18_	10,000 @ A3

REVISION	CHECKED BY
00	SD

DATE
Feb 2023

