


Appendix 3

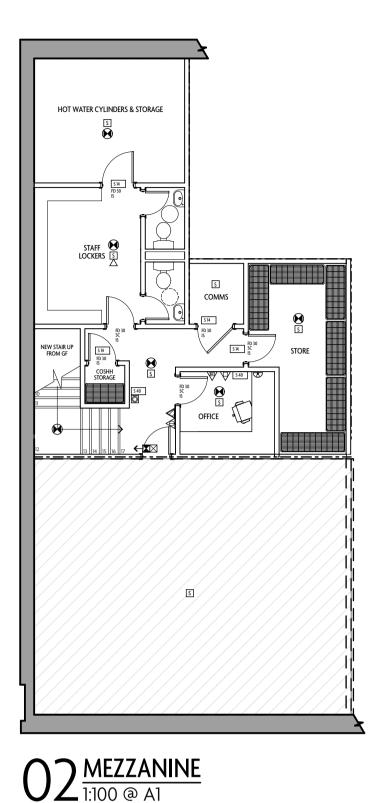

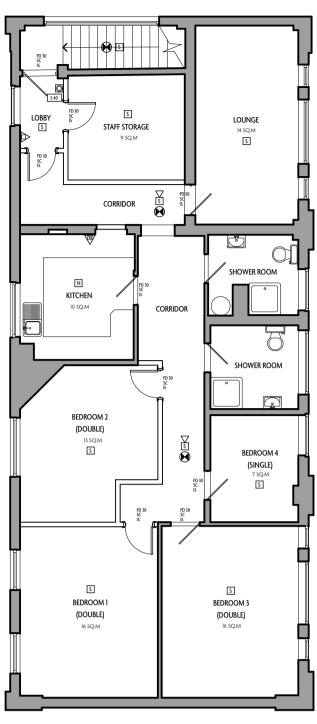

O3 FIRST FLOOR 1:100 @ A1

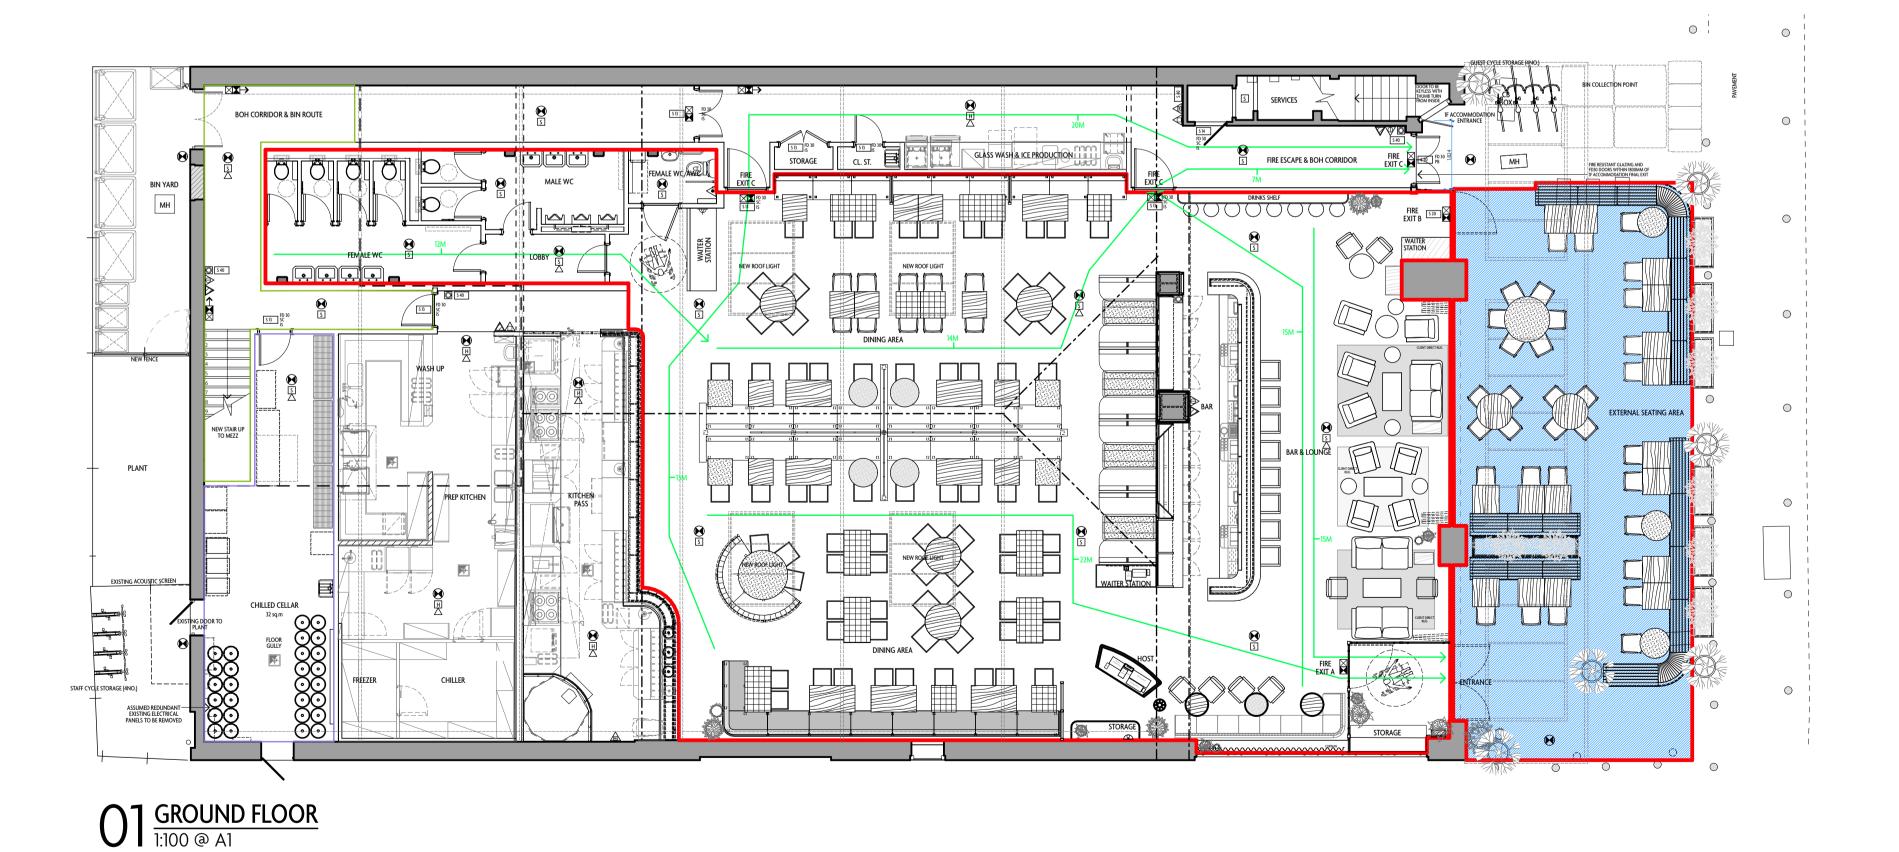

OCCUPANCY & COVERS 145 SEATED COVERS GF DINING 49 SEATED COVERS GF BAR TOTAL INTERNAL 194 SEATED COVERS EXTERNAL 54 SEATED COVERS GRAND TOTAL 248 SEATED COVERS EMERGENCY EXITS

EXIT	CLEAR WIDTH	OPENING DIRECTION	CAPACITY
FIRE EXIT A	1050MM	DIRECTION OF EGRESS	200 PERSONS
FIRE EXIT B	1050MM	DIRECTION OF EGRESS	200 PERSONS
FIRE EXIT C	1050MM	DIRECTION OF EGRESS	200 PERSONS

NOTES FIRE DETECTION TO BE INSTALLED TO BS5839-1:2007

FIRE SAFETY SIGNAGE TO BE PROVIDED TO BS5499-1

EMERGENCY LIGHTING TO BE INSTALLED TO BS5266-1:2006

GENERAL NOTES:

1. THE CONTRACTOR IS TO CROSS REFERENCE THIS DRAWING WITH THE WALL FINISH DRAWING AND ALL CONSULTANT DRAWINGS INCLUDING STRUCTURAL ENGINEER, M&E, CATERING ETC TO ENSURE WALL SPECIFICATIONS SUITABILITY.

2. REFER TO BUILDING REGS DRAWING FOR MINIMUM FIRE RESISTANCE REQUIRED AND FIRE COMPARTMENTATION. THE CONTRACTOR IS TO CHECK THAT IN AREAS OF FIRE COMPARTMENTATION THAT ALL WALLS ARE TAKEN TO THE COMPARTMENT CEILING AND

3. THE CONTRACTOR SHOULD CONSULT THE STRUCTURAL ENGINEER FOR THE PURPOSES OF SPECIFYING STEEL MEMBERS AND FIXING DETAILS.

4. ALL NEW WALLS AND LININGS TO MEET ACOUSTIC REQUIREMENTS AS SPECIFIED BY SPECIALIST - REFER TO ACOUSTIC REPORT.

5. THE CONTRACTOR IS TO CHECK THE CLEAR OPENINGS OF ALL FIRE ESCAPE DOORS ON THE BUILDING REGULATION DRAWINGS WHEN SETTING OUT FOR CRITICAL DOOR SIZES.

6. REFER TO SEPARATE DRAWINGS FOR DOOR SCHEDULE.

FIRE STRATE	EGY LEGEND	
	1W LED RECESSED EMERGENCY DOWNLIGHT TO TRADING AREA / SURFACE MOUNTED TO BOH-NON MAINTAINED	
	EMERGENCY LIGHTING EXIT SIGN - INTERNALLY ILLUMINATED (MAINTAINED)	
\boxtimes	EMERGENCY LIGHTING DIRECTIONAL EXIT SIGN - INTERNALLY ILLUMINATED (MAINTAINED)	
M	FIXED ALARM DEVICE DUAL OPTICAL & HEAT MULTI SENSOR	
Н	FIXED ALARM DEVICE HEAT SENSOR - RATE OF RISE TYPE	
S	FIXED ALARM DEVICE SMOKE SENSOR - OPTICAL TYPE	
\triangle	BUILT IN BASE SOUNDER TO HEAT AND SMOKE SENSORS	
	FIXED ALARM DEVICE CALL POINT - MANUAL TYPE	
\bigcirc	FIXED ALARM DEVICE - WARNING DEVICE VISUAL	
	FIXED ALARM DEVICE - WARNING DEVICE AUDABLE	
	FIXED ALARM CONTROL PANEL - INTERLINKED WITH LANDLORDS PANEL.	
	FIRE EXTINGUISHER - CO2	
	FIRE EXTINGUISHER- WATER TYPE	
\triangle	FIRE EXTINGUISHER - AFFF	
A	FIRE EXTINGUISHER - FIRE BLANKET	
S 13	FIRE SAFETY SIGN - FIRE DOOR KEEP SHUT	
S 14	FIRE SAFETY SIGN - FIRE DOOR KEEP LOCKED SHUT	
S 17	FIRE SAFETY SIGN - DOOR TO BE OPEN DURING TRADING HOURS	
S 20	FIRE SAFETY SIGN - FIRE ESCAPE KEEP CLEAR	
S 22	FIRE SAFETY SIGN - FIRE EXIT	
S 40	FIRE SAFETY SIGN - STAFF ACTION NOTICE	
FD 30	HALF HOUR FIRE RATED DOOR	
SC	SELF CLOSING	
IS	INTUMESCENT STRIPS & COLD SMOKE SEALS	
VP	VISION PANEL	
РВ	PUSH BAR	
FRG	FIRE RATED GLASS	
	DISABLED WC DISTRESS BEACON	


LICENSING LEGEND:

AREA WHERE LICENSABLE ACTIVITIES

WILL TAKE PLACE

THE POSITION OF THE FIRE EQUIPMENT IS CORRECT AT THE DATE OF SUBMISSION BUT MAY CHANGE FROM TIME TO TIME WITH APPROVAL OF THE FIRE OFFICER. ANY SEATING SHOWN ON THE PLANS WHICH IS UN-FIXED IS INDICATIVE AND MAY CHANGE FROM TIME TO TIME



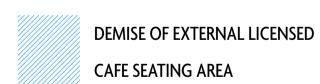

Copyright Reserved