
## Sound Stage General Notes Coloured elements act as a wayfinding device and vary by plot location. Access and Escape Door positions vary by location as per masterplan drawings 0200,0201,0202. Additional MEP screens as indicated vary by location as per masterplan drawings 0200,0201,0202. Fall restraint not shown-to be coordinated during design development. Landscape is indicative, refer to Landscape Architect's drawings. PVs are orientated to face South-West as per masterplan drawing 0299.

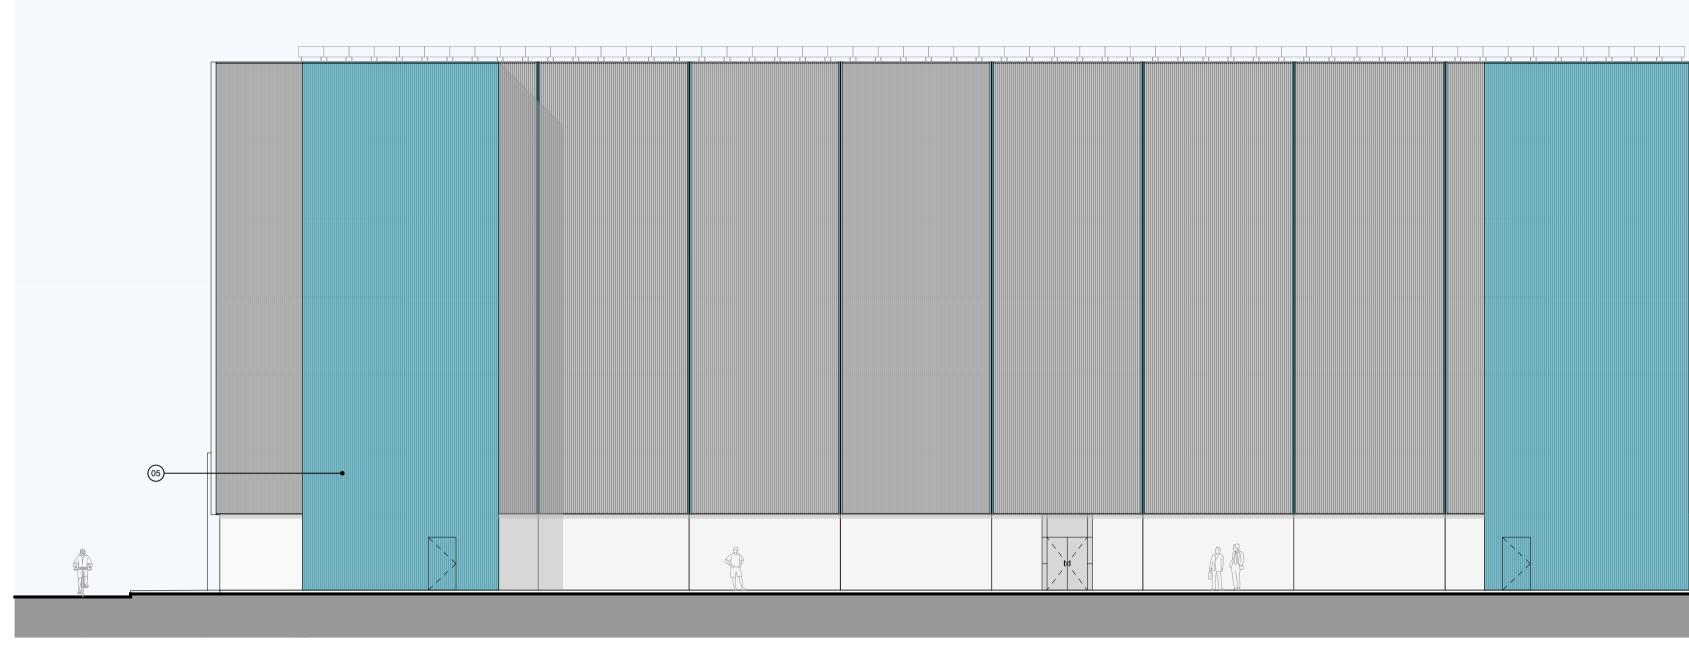


A Elevation 1:150

**B** Elevation

1:150

2

1

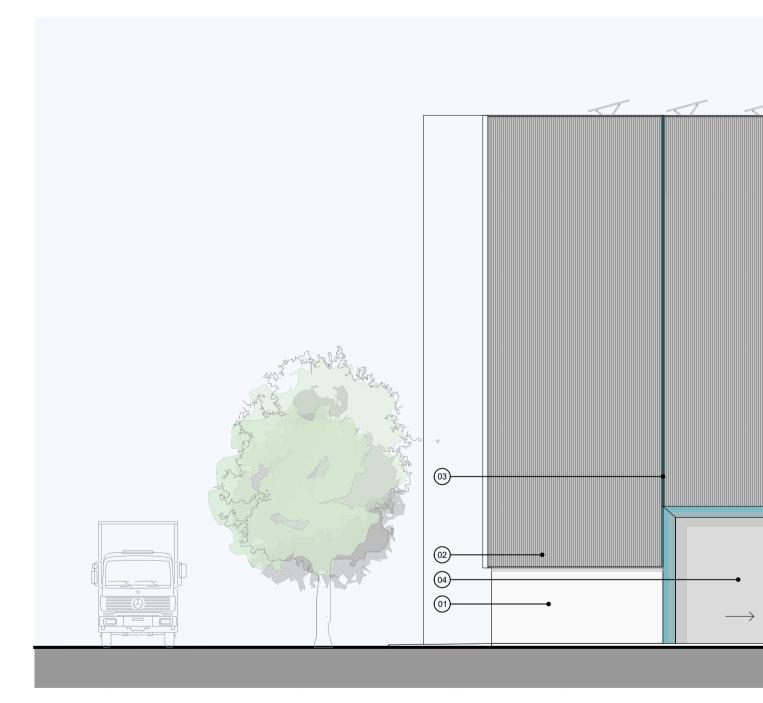

					<ul> <li>Drawings have been prepared for Planning Application only</li> <li>Do Not Scale</li> <li>All drawings to be read in conjunction with the Engineers' and Landscape Architect's drawings</li> </ul>	
PL2	10/06/2022	Validation Amendments	PH	EK		
PL1	20/05/2022	Planning Application	PH	EK		
Rev	Date	Description	Ву	Checked		
			·			•

## PLANNING APPLICATION

Dido Property Limited

Issue Status

- 06. Translucent cladding
- 05. Perforated metal profiled screen
- 03. Metal profile flashing 04. Metal doors
- 02. Metal profiled cladding
- Material Key 01. Fair faced concrete

RÃ

Client

- Glazed Curtain walling with integrated mesh shading
   Glazed and timber insulated Curtain walling with timber shading

- 07. Glazed Curtain walling, glazed doors
  08. Glazed and metal clerestory windows
  09. Glazed Curtain walling
  10. Glazed and metal insulated Curtain walling



Top of PVs FFL +21.57m Parapet Level \_\_\_\_\_ FFL +20.95m


13. Timber brise soleil 14. Metal brise soleil

15. Metal louvre panels

18. Tiled roof

17. Metal standing seam cladding

.

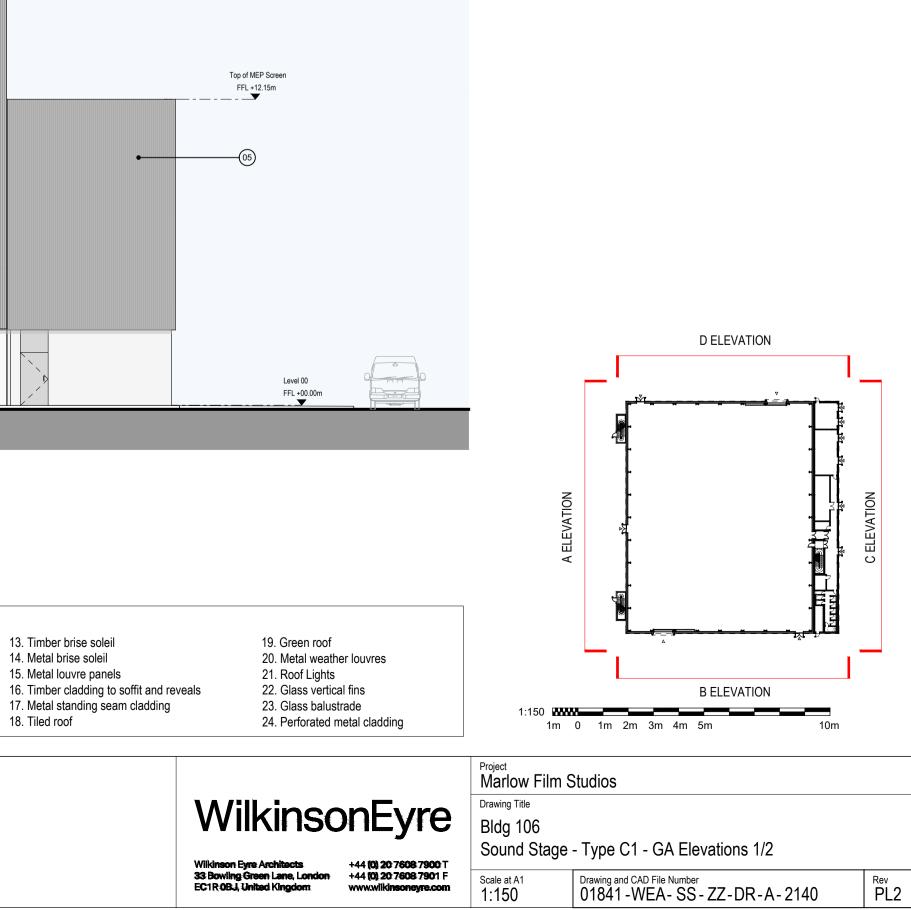

<sup>©</sup> Wilkinson Eyre Architects Ltd