


# APPENDIX 4

## PROPOSED LICENCE PLAN

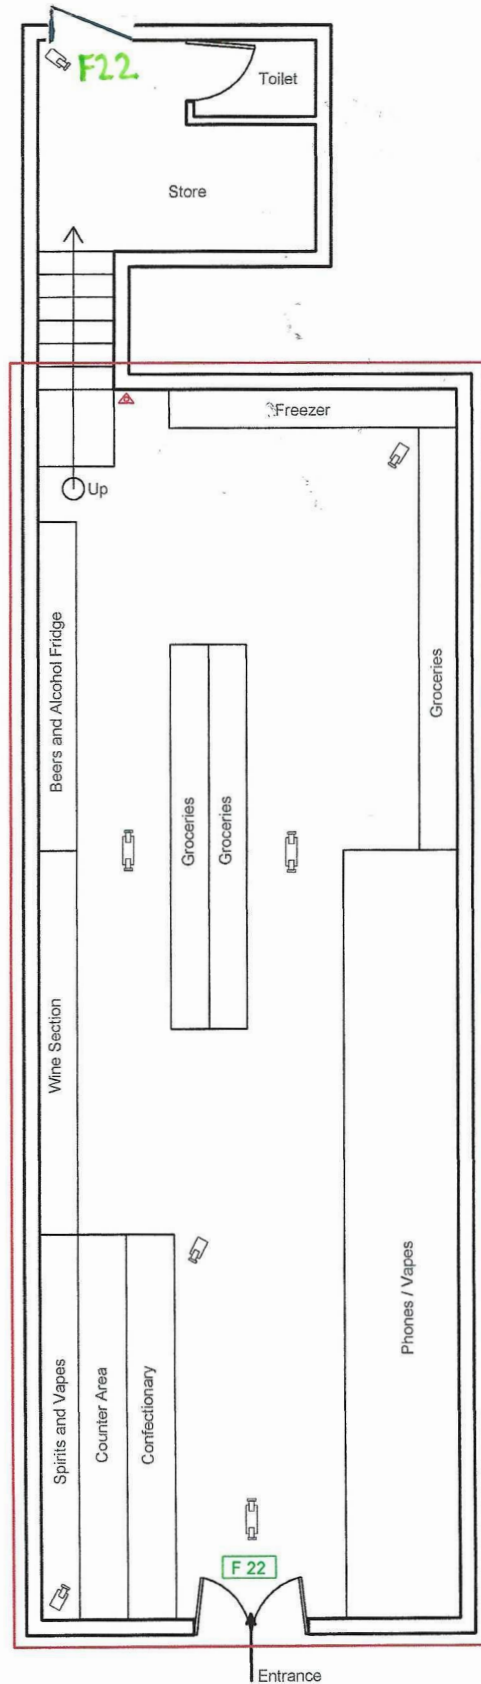

Property Address:  
**NEW HUB & OFF LICENCE**  
**25A HIGH STREET**  
**CHESHAM, HP5 1BG**

Drawing No. AC011		Date: 25/01/24
Key	Scale : 1:100	Paper : A4
	Fire Extinguisher	
	Fire Exit Signs	
	CCTV Cameras	
	Licensable Area	
CCTV Recordings 31 Days		