


# New Development

1:200 @A1


New "Road Narrows to the left ahead" sign.

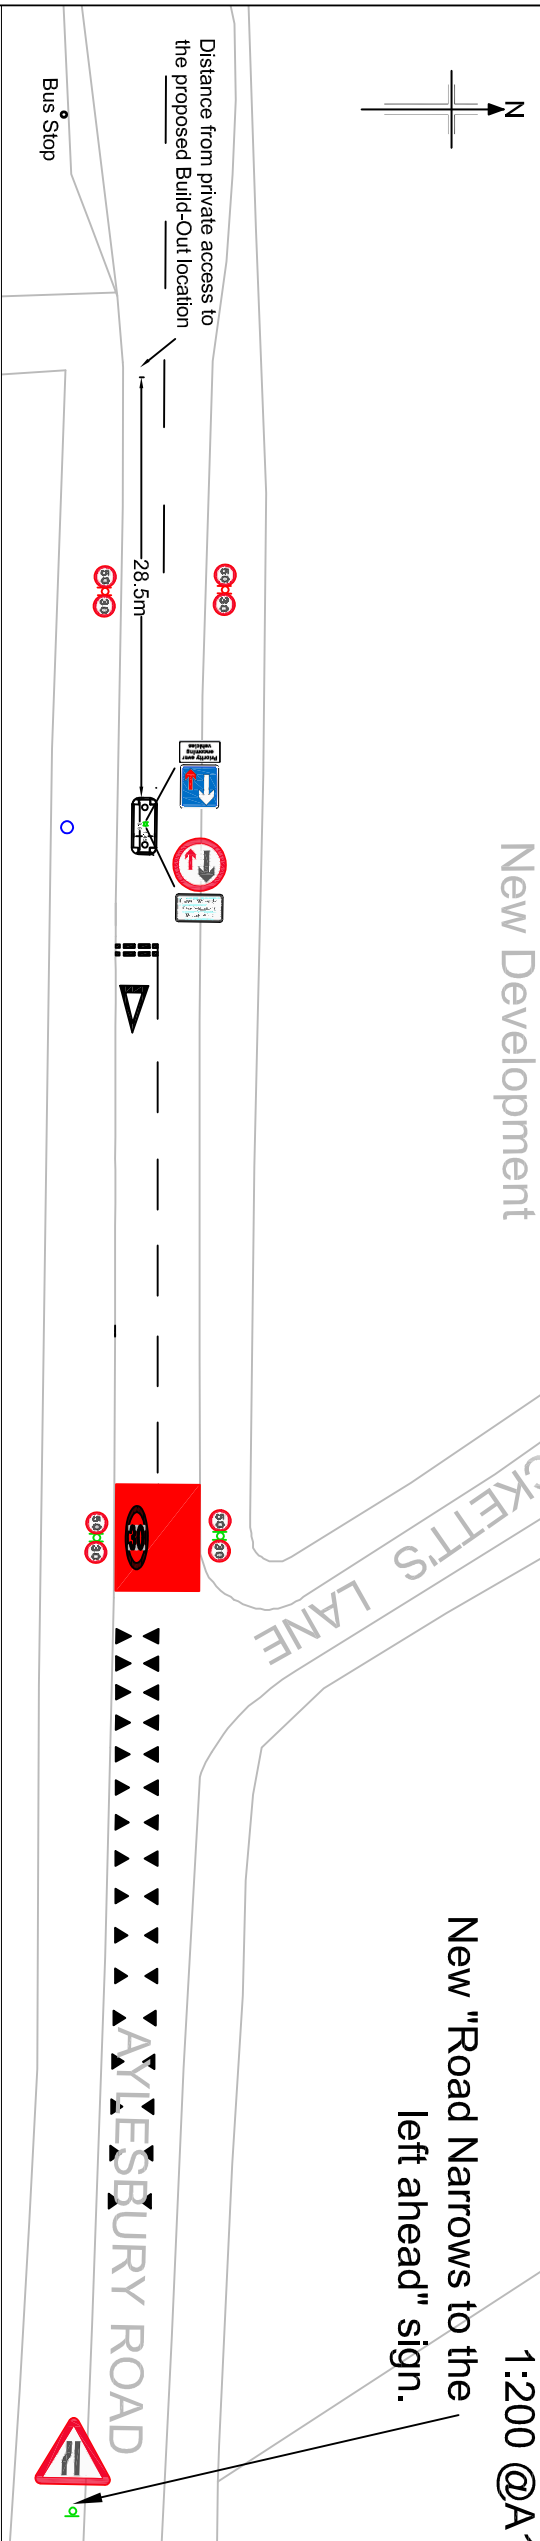

- Notes:**
- 1) Please note that the proposed location for 30mph was not extended beyond Spickett's Lane to ensure visibility to signs due to close vegetation.
  - 2) All measurements are in metres unless otherwise stated.
  - 3) Line markings and signs to TSRGD regulations.

1:100 @A1

# New Development

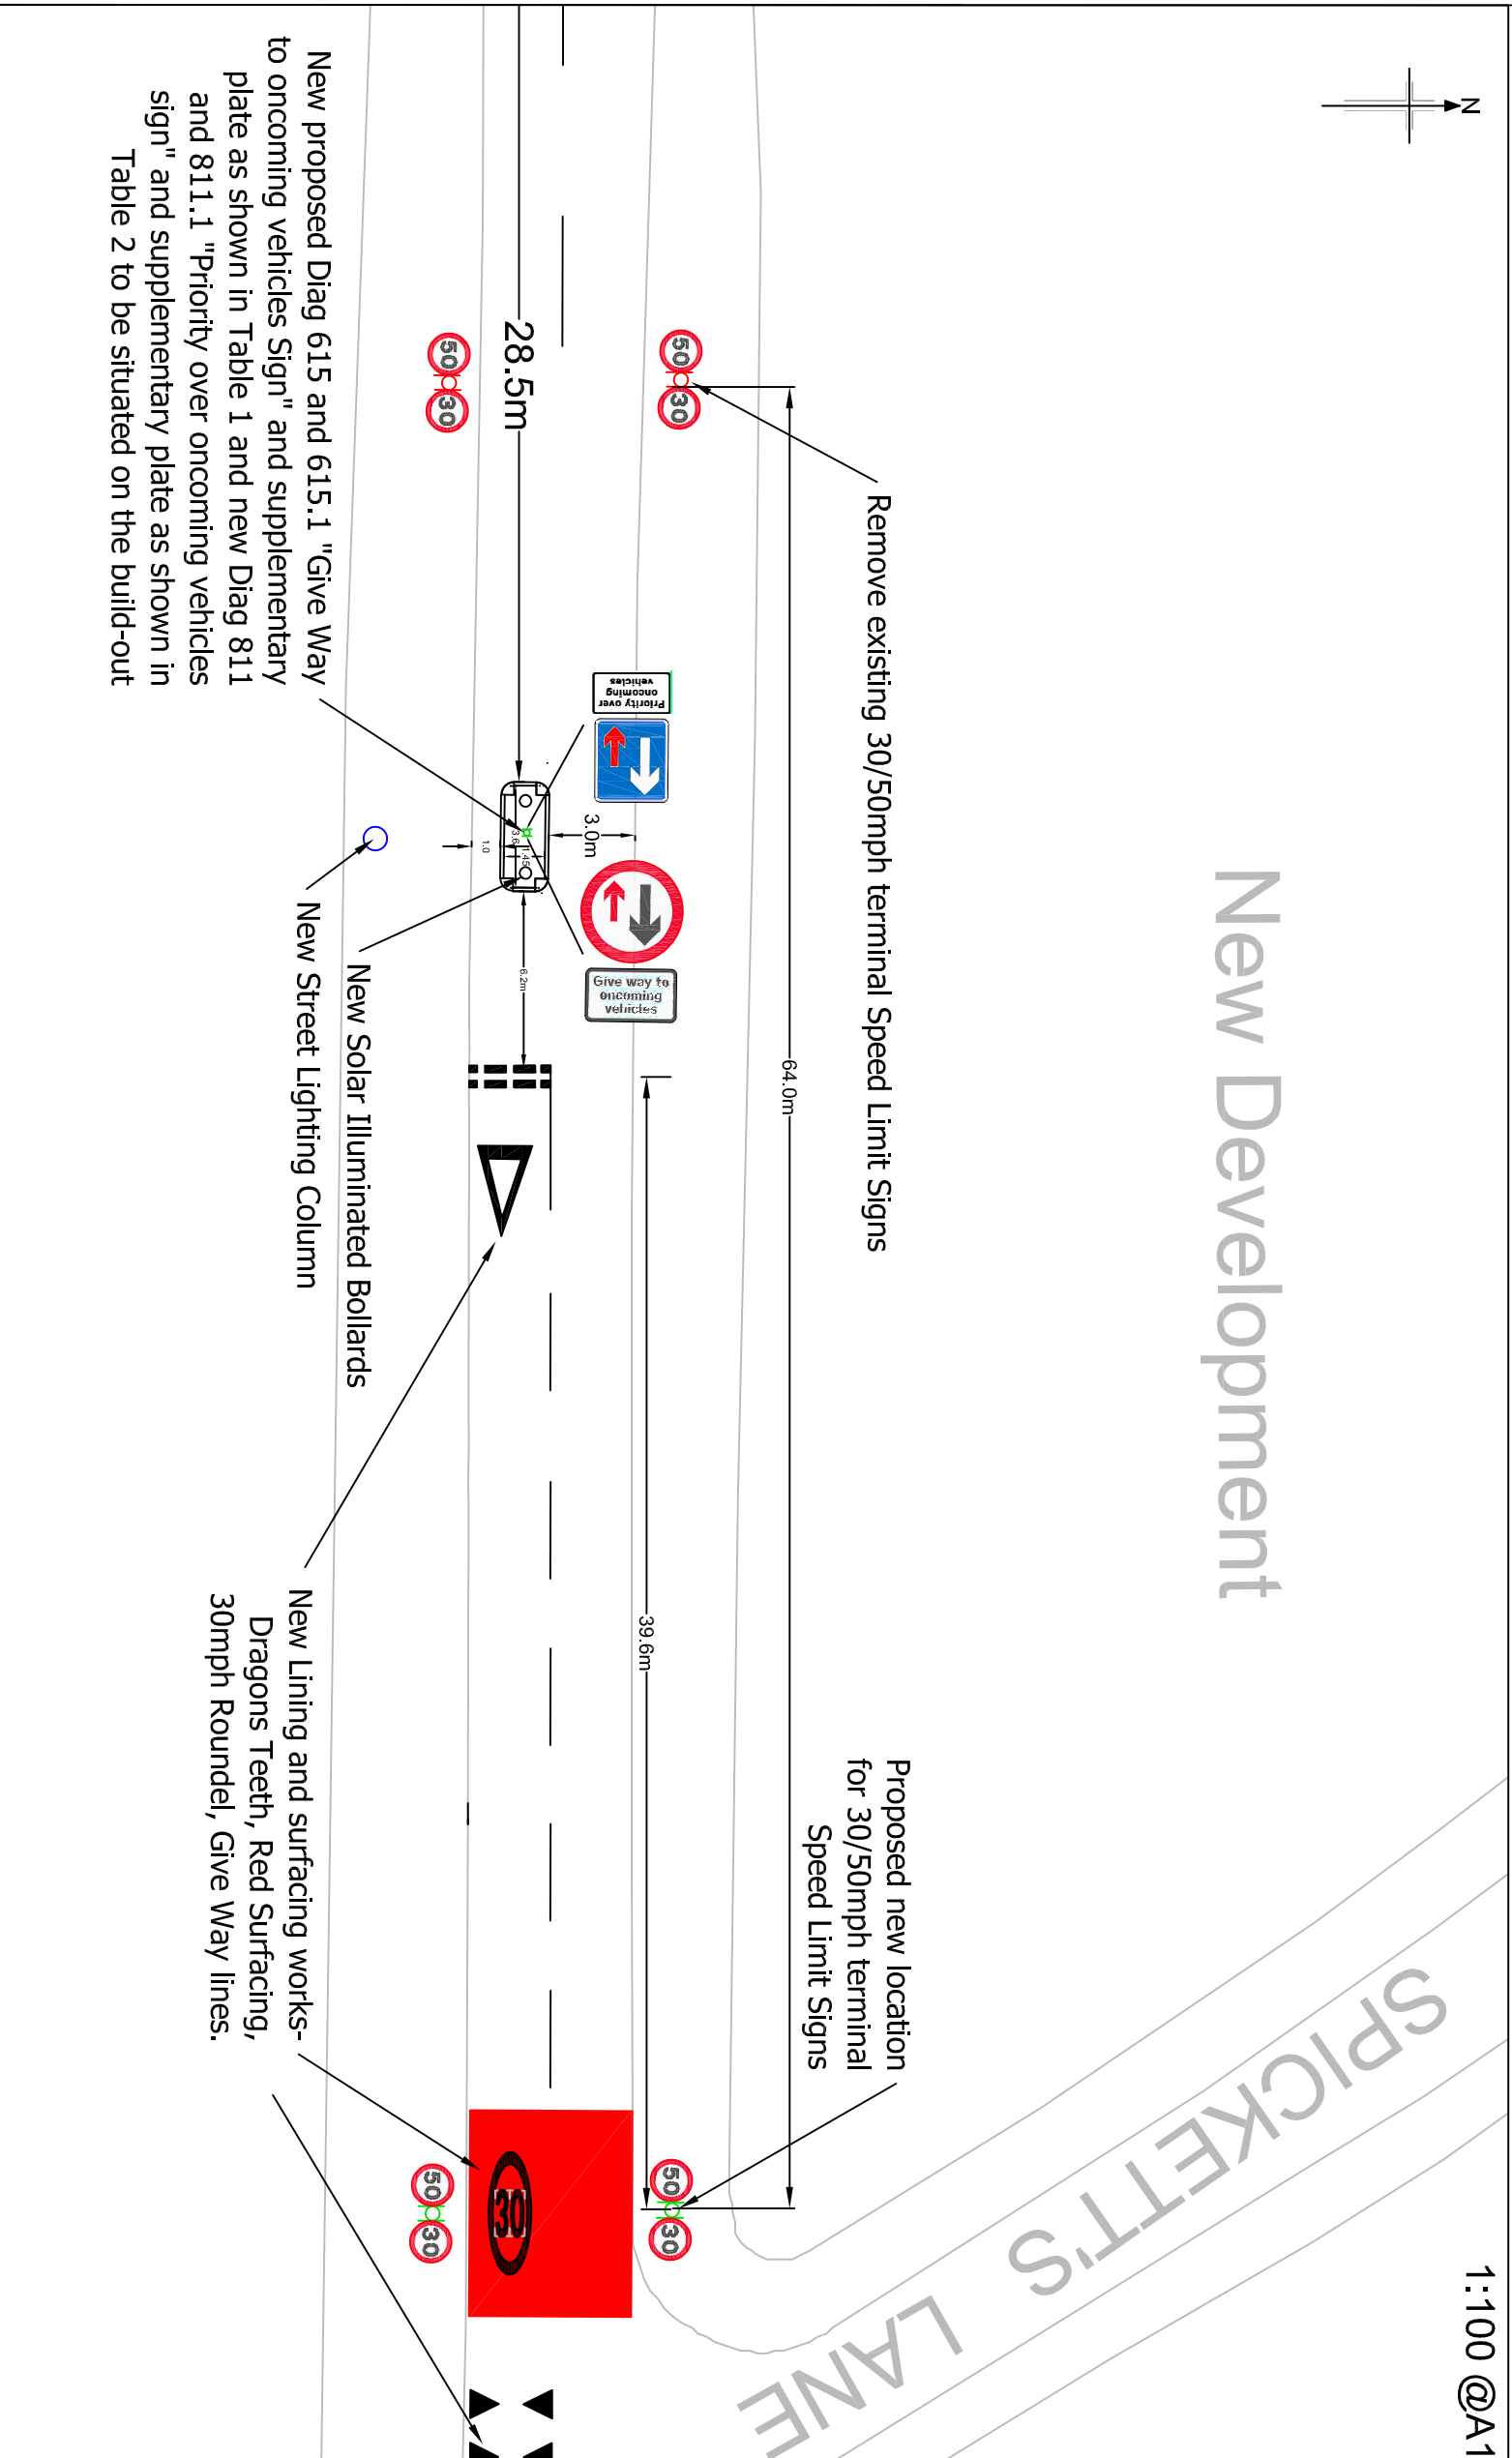

- Key:**
- ◻ Existing Sign and Post - To Be Removed
  - ◻ New Sign and Post
  - New Street Lighting Column
  - New Solar Illuminated bollard
  - ◄◄ Dragons Teeth Road Markings
  - Red Surface Treatment

This map is reproduced from Ordnance Survey material with the permission of the Ordnance Survey on behalf of the Controller of Her Majesty's Stationery Office © Crown copyright. Unauthorised reproduction infringes Crown copyright and may lead to prosecution or civil proceedings. Buckinghamshire County Council 100021529 (2019)

Rev	Date	Purpose of revision	Drawn	Checked/Approved
0	11/03/20	CHANGE IN THE PROPOSED SPEED LIMIT LOCATION	JA	PTS
0	11/02/20	ISSUE CONSULTATION	JV	JA

**Transport for Buckinghamshire**  
County Hall, Wilton Street, Aylesbury, Bucks HP8 1YJ

**Client:** ROB SMITH, SERVICE DIRECTOR, HIGHWAYS AND TECHNICAL SERVICES  
**Project:** CUDDINGTON TRAFFIC CALMING (PHASE 3)

<b>Drawing title</b>	AYLESBURY ROAD BUILD-OUT (INCL. SPEED LIMIT CHANGE)	
<b>Drawing status</b>	DETAILED DESIGN	
<b>Project No.</b>	PRV19024	
<b>Scale</b>	See Drawings @ A1	
<b>Drawing number</b>	PRV19024-DWG-01	Rev 1

This drawing is not to be used in whole or part other than for the intended purpose and project as defined on this drawing.

New proposed Diag 615 and 615.1 "Give Way to oncoming vehicles Sign" and supplementary plate as shown in Table 1 and new Diag 811 and 811.1 "Priority over oncoming vehicles sign" and supplementary plate as shown in Table 2 to be situated on the build-out

New Lining and surfacing works - Dragons Teeth, Red Surfacing, 30mph Roundel, Give Way lines.

Remove existing 30/50mph terminal Speed Limit Signs

Proposed new location for 30/50mph terminal Speed Limit Signs

New Solar Illuminated Bollards  
New Street Lighting Column