


PL/20/0842/FA



Holly Cottage, Ballinger Road, South Heath HP16 9QH

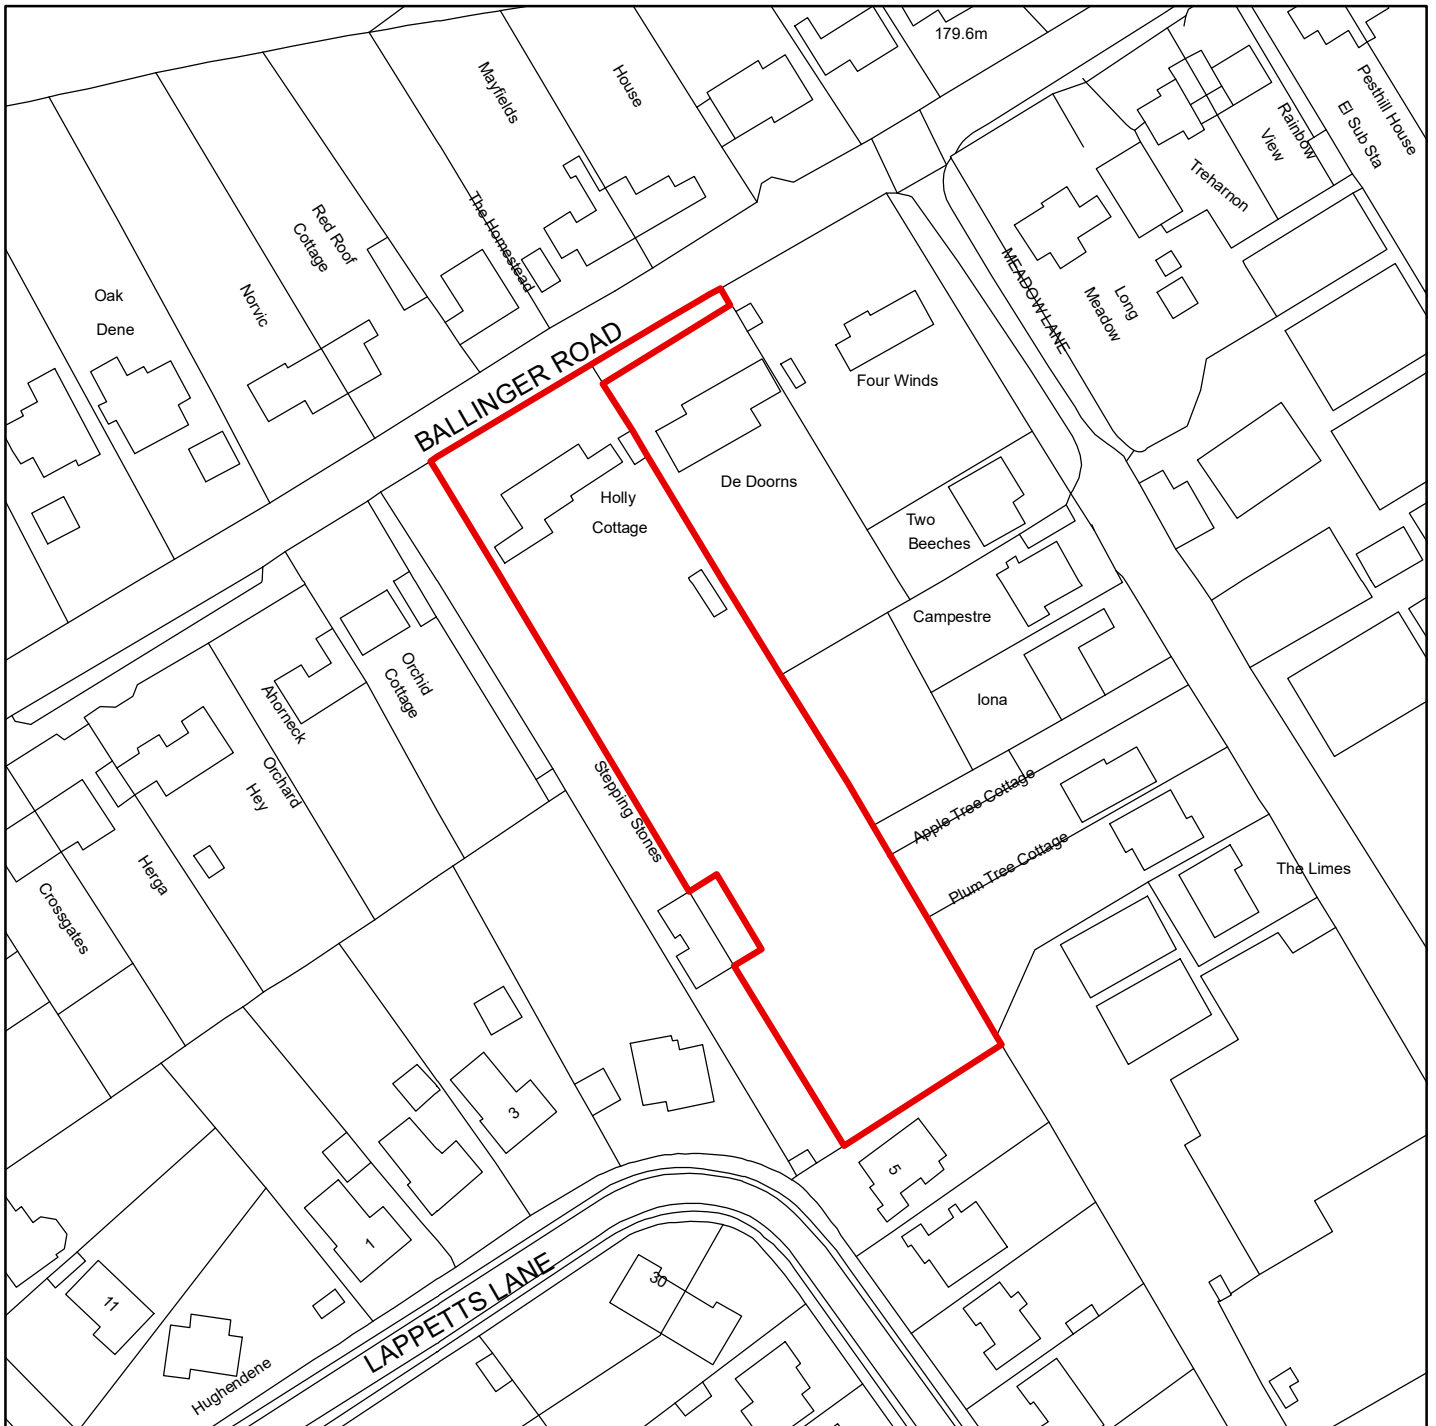

Scale: 1:1,250

This map is reproduced from the Ordnance Survey map with the permission of the Controller of Her Majesty's Stationery Officer © Crown Copyright. Unauthorised reproduction infringes Crown Copyright and may lead to prosecution and civil proceedings.

Organisation	Buckinghamshire Council
Department	Planning, Growth & Sustainability
Comments	
Date	18/06/2020
SLA Number	100023578.2020