

SCALE - 1:1250




The Buckinghamshire County Council  
(Wycombe District) (Consolidation) Order 2014



Buckinghamshire County Council  
County Hall  
Walton Street  
Aylesbury  
Buckinghamshire HP20 1UY

Produced from Ordnance Survey 1:1250 mapping with permission of the Controller of Her Majesty's Stationery Office © Crown Copyright. Unauthorised reproduction infringes Crown Copyright and may lead to prosecution or civil proceedings.  
© Buckinghamshire County Council. 100021529 2016

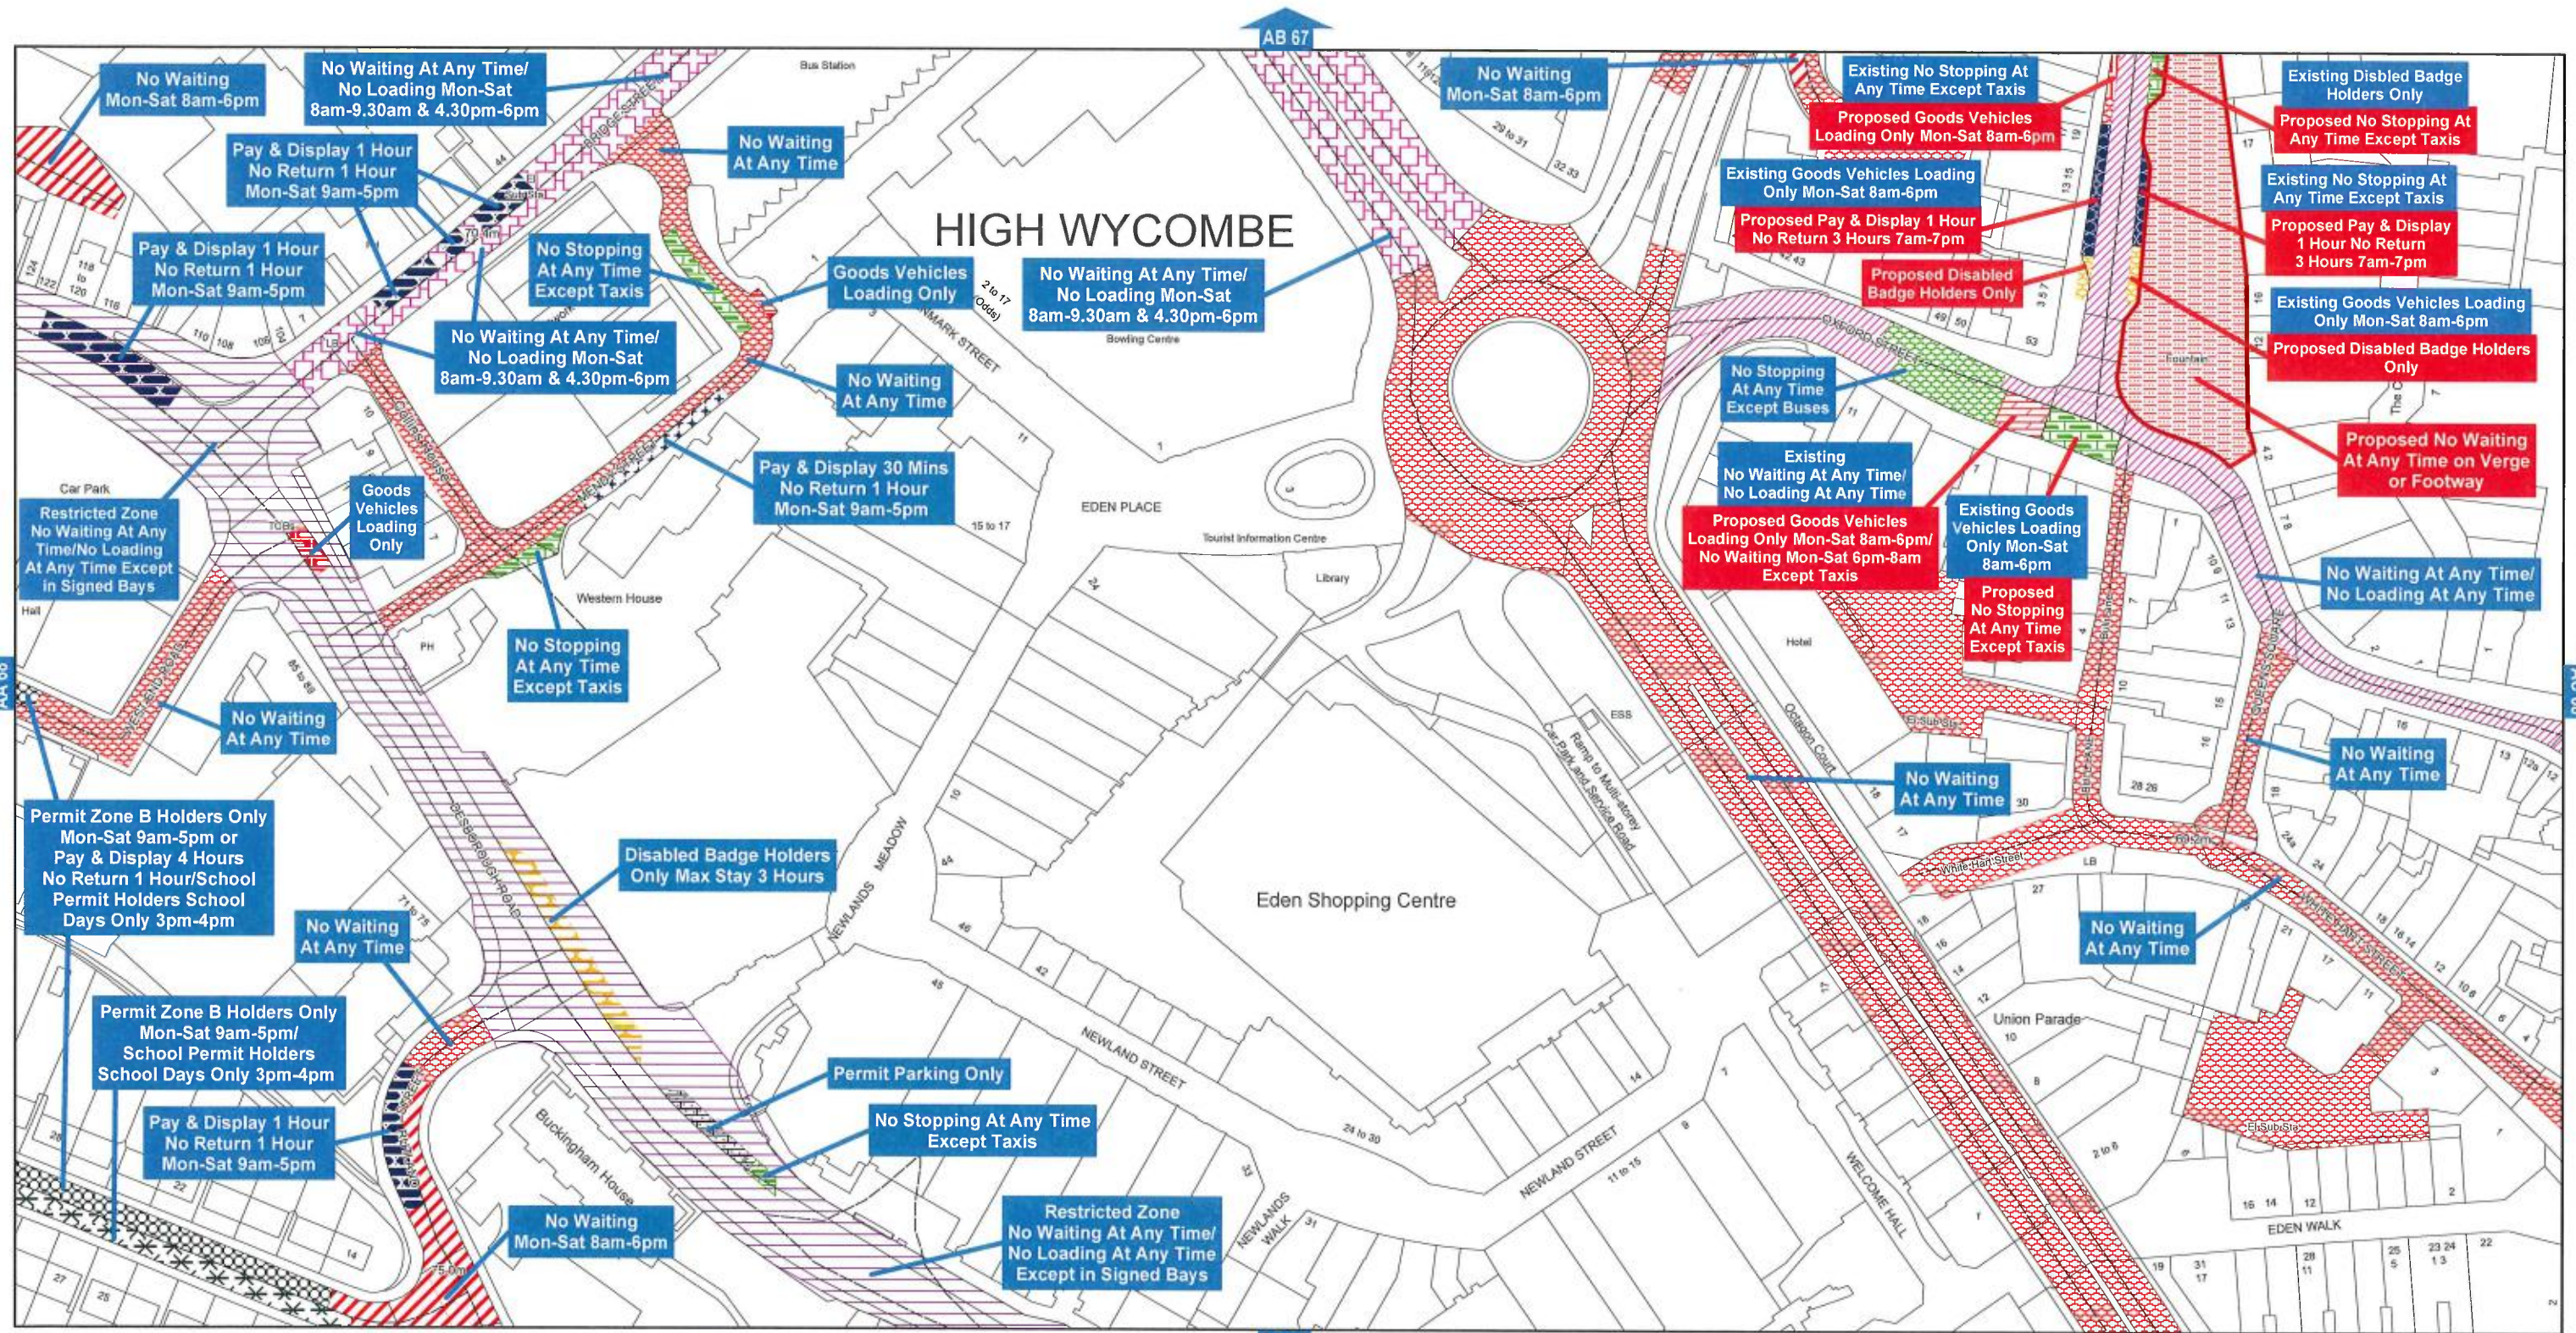

SCALE - 1:1250



The Buckinghamshire County Council  
 (Wycombe District) (Consolidation) Order 2014



Buckinghamshire County Council  
 County Hall  
 Walton Street  
 Aylesbury  
 Buckinghamshire HP20 1UY

Produced from Ordnance Survey 1:1250 mapping with permission of the Controller of Her Majesty's Stationery Office © Crown Copyright. Unauthorised reproduction infringes Crown Copyright and may lead to prosecution or civil proceedings. © Buckinghamshire County Council. 100021529 2016