


17/07081/FUL
Scale 1/1250



Red line shows extent of footprint and elevation on previously submitted plans

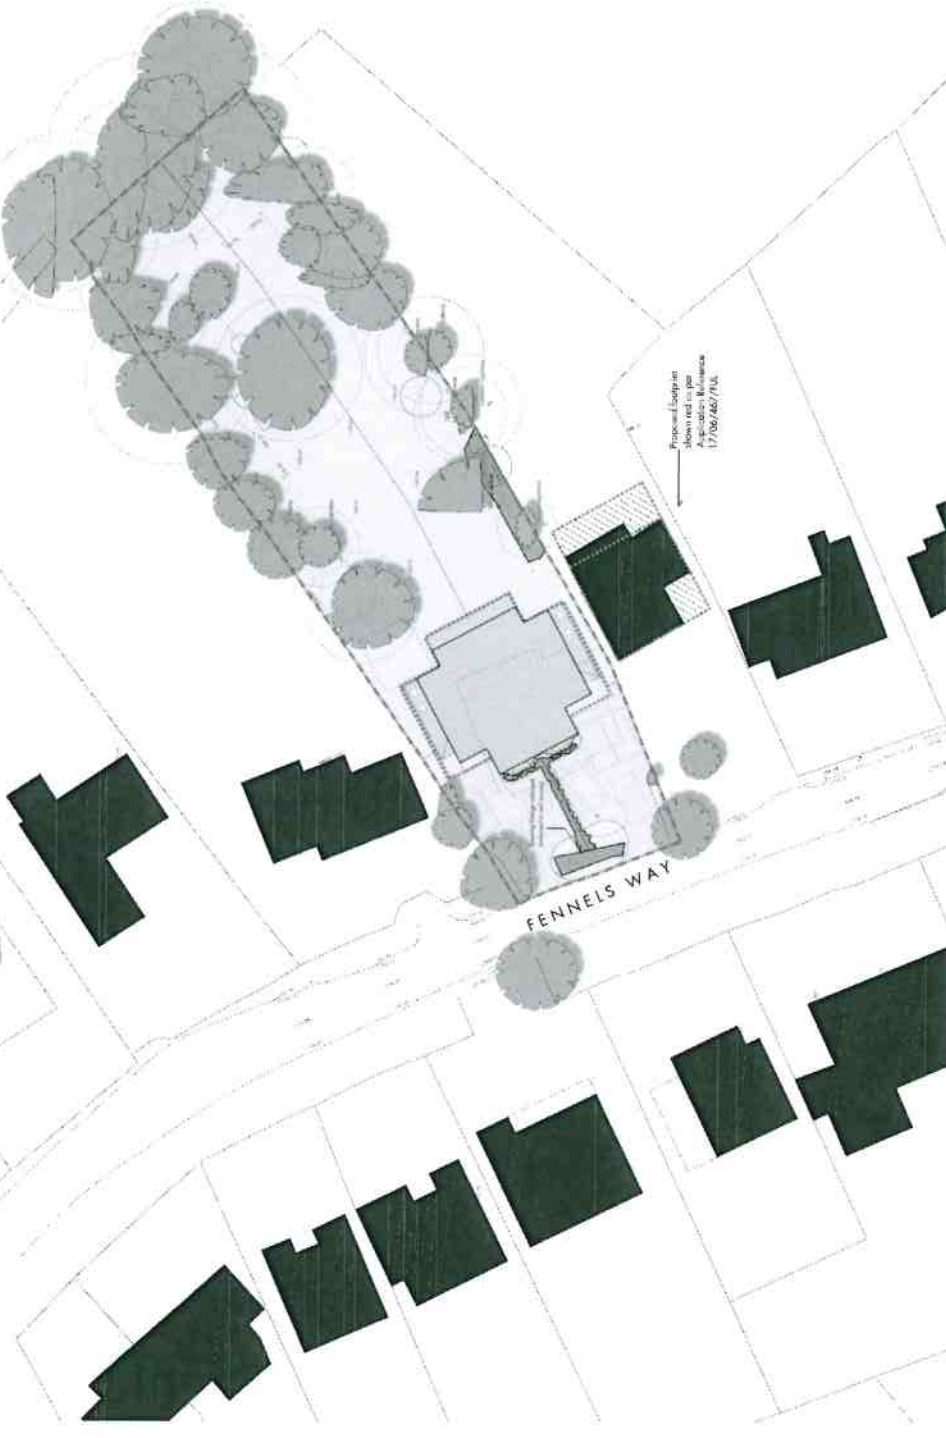


Proposed footprint shown red on per Application Reference 17/06/467/FUL

Site Layout 1:500 @ A3



Proposed elevation as per Application Reference 17/06/467/FUL


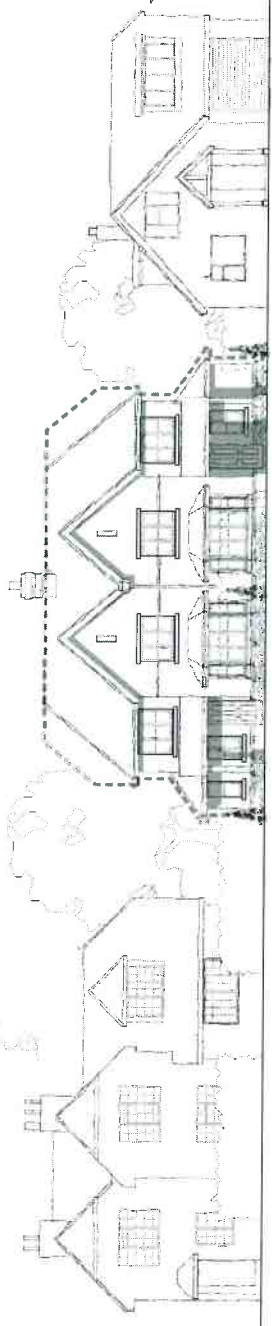


Street Scene

1:200 @ A3




PL.02 (rev B)
A 21.08.17 Red line amended
B 22.12.17 footprint & roof reduced

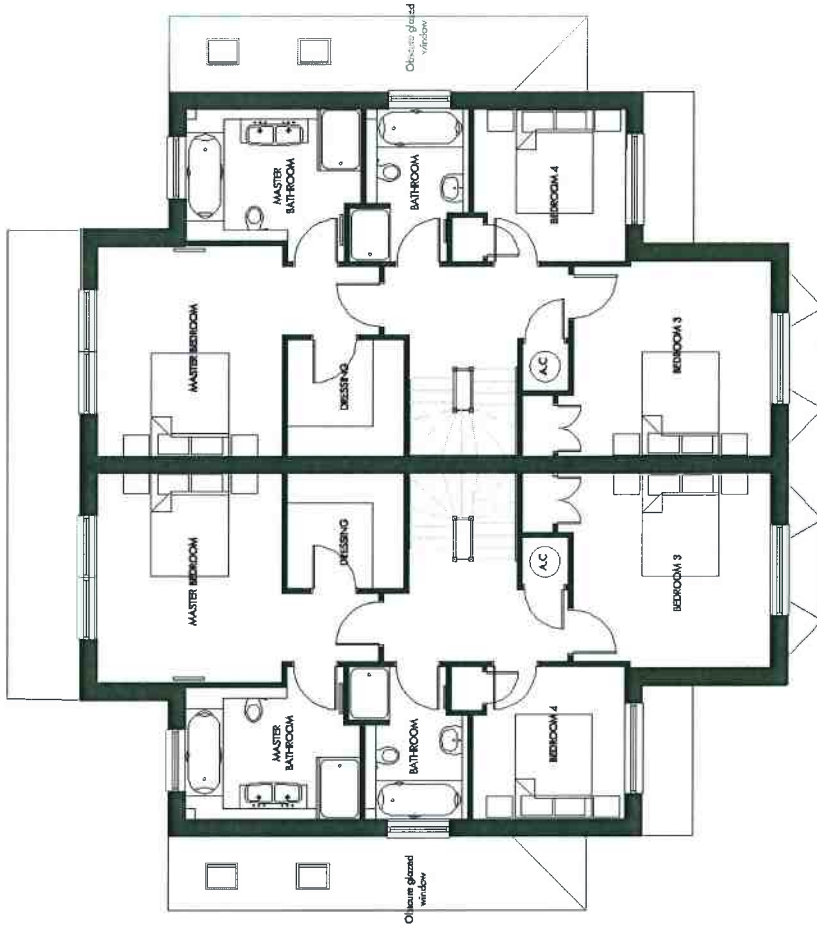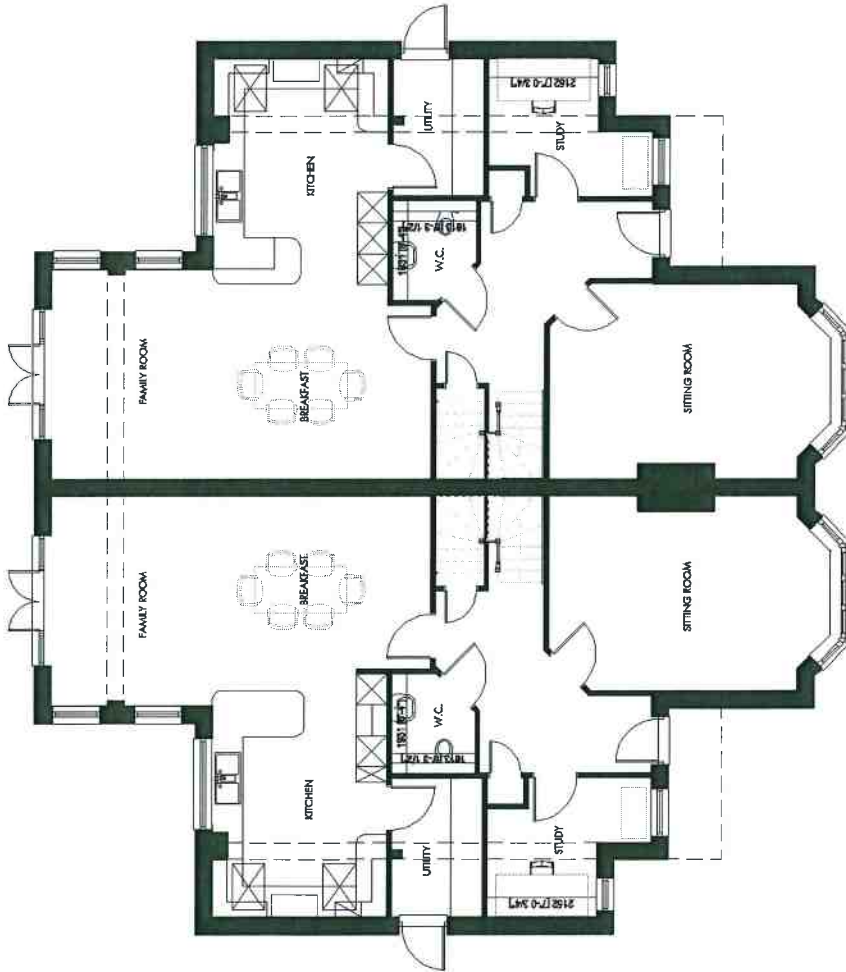

Ground & First Floor Plans
 PL.03 Rev A




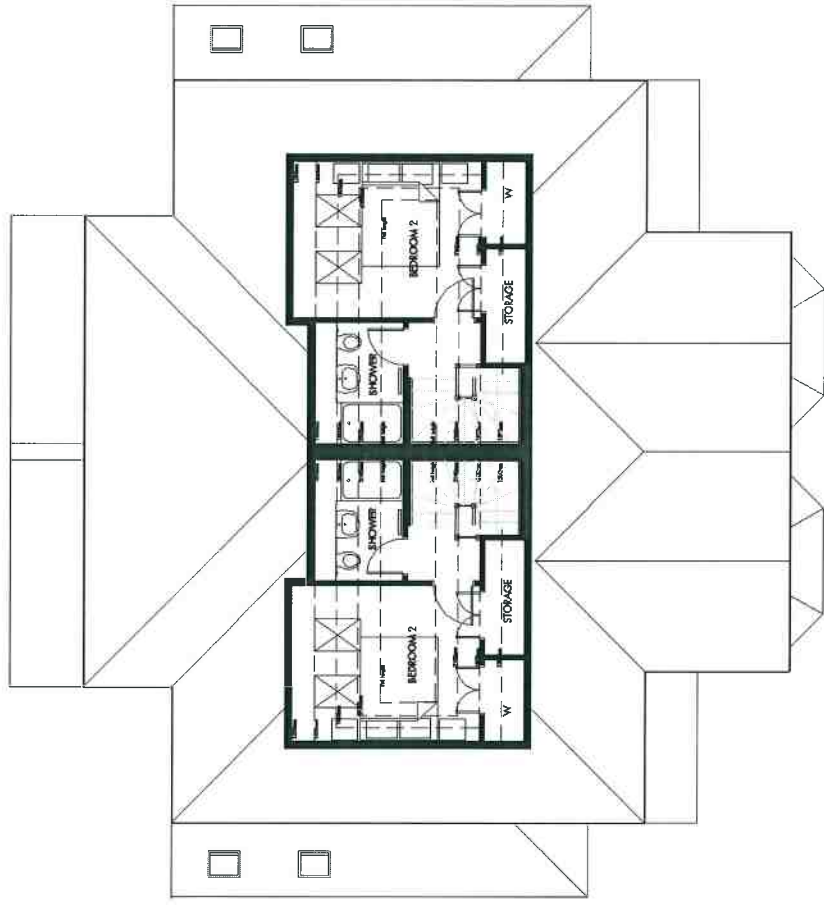


Roof Accommodation
PLO4 Rev A




1:100 @ A3

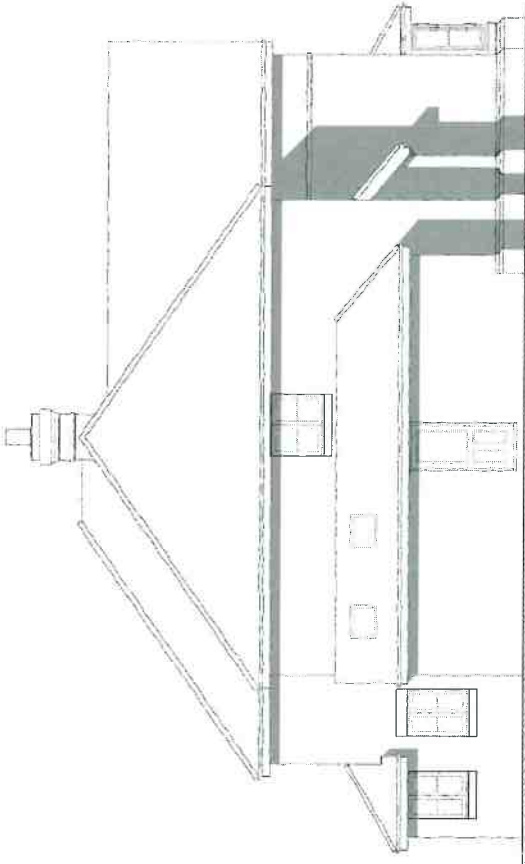


SIDE ELEVATION

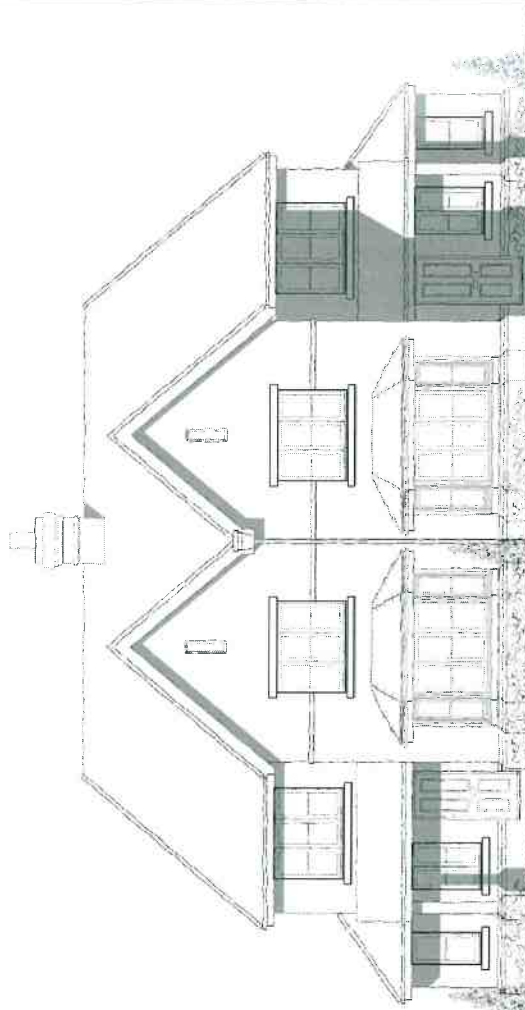

FRONT ELEVATION

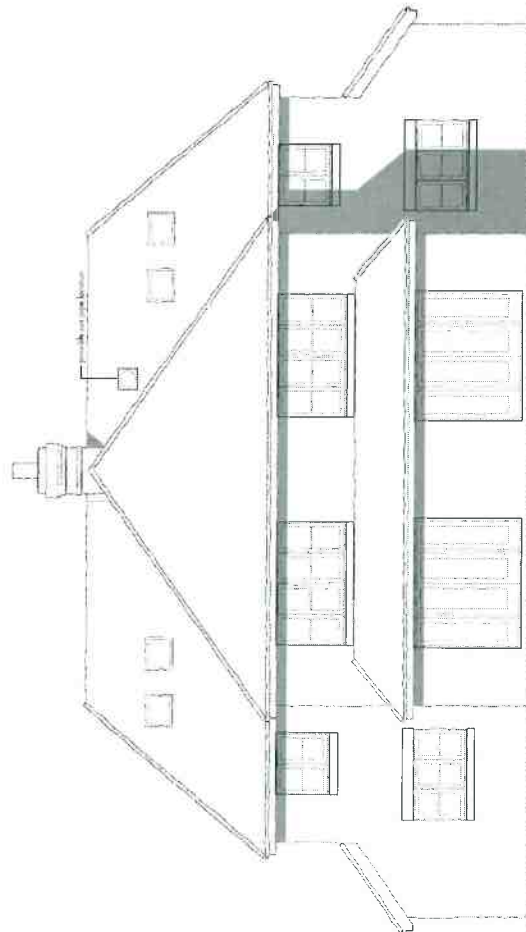

REAR ELEVATION

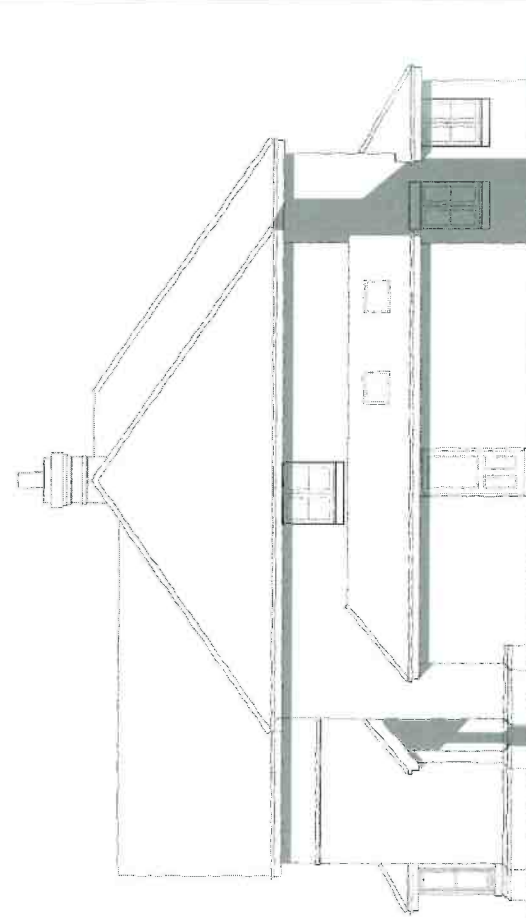

SIDE ELEVATION

Proposed Elevations
PL05 Rev A

1:100 @ 1/3

