



17/07568/FUL
Scale 1/1250

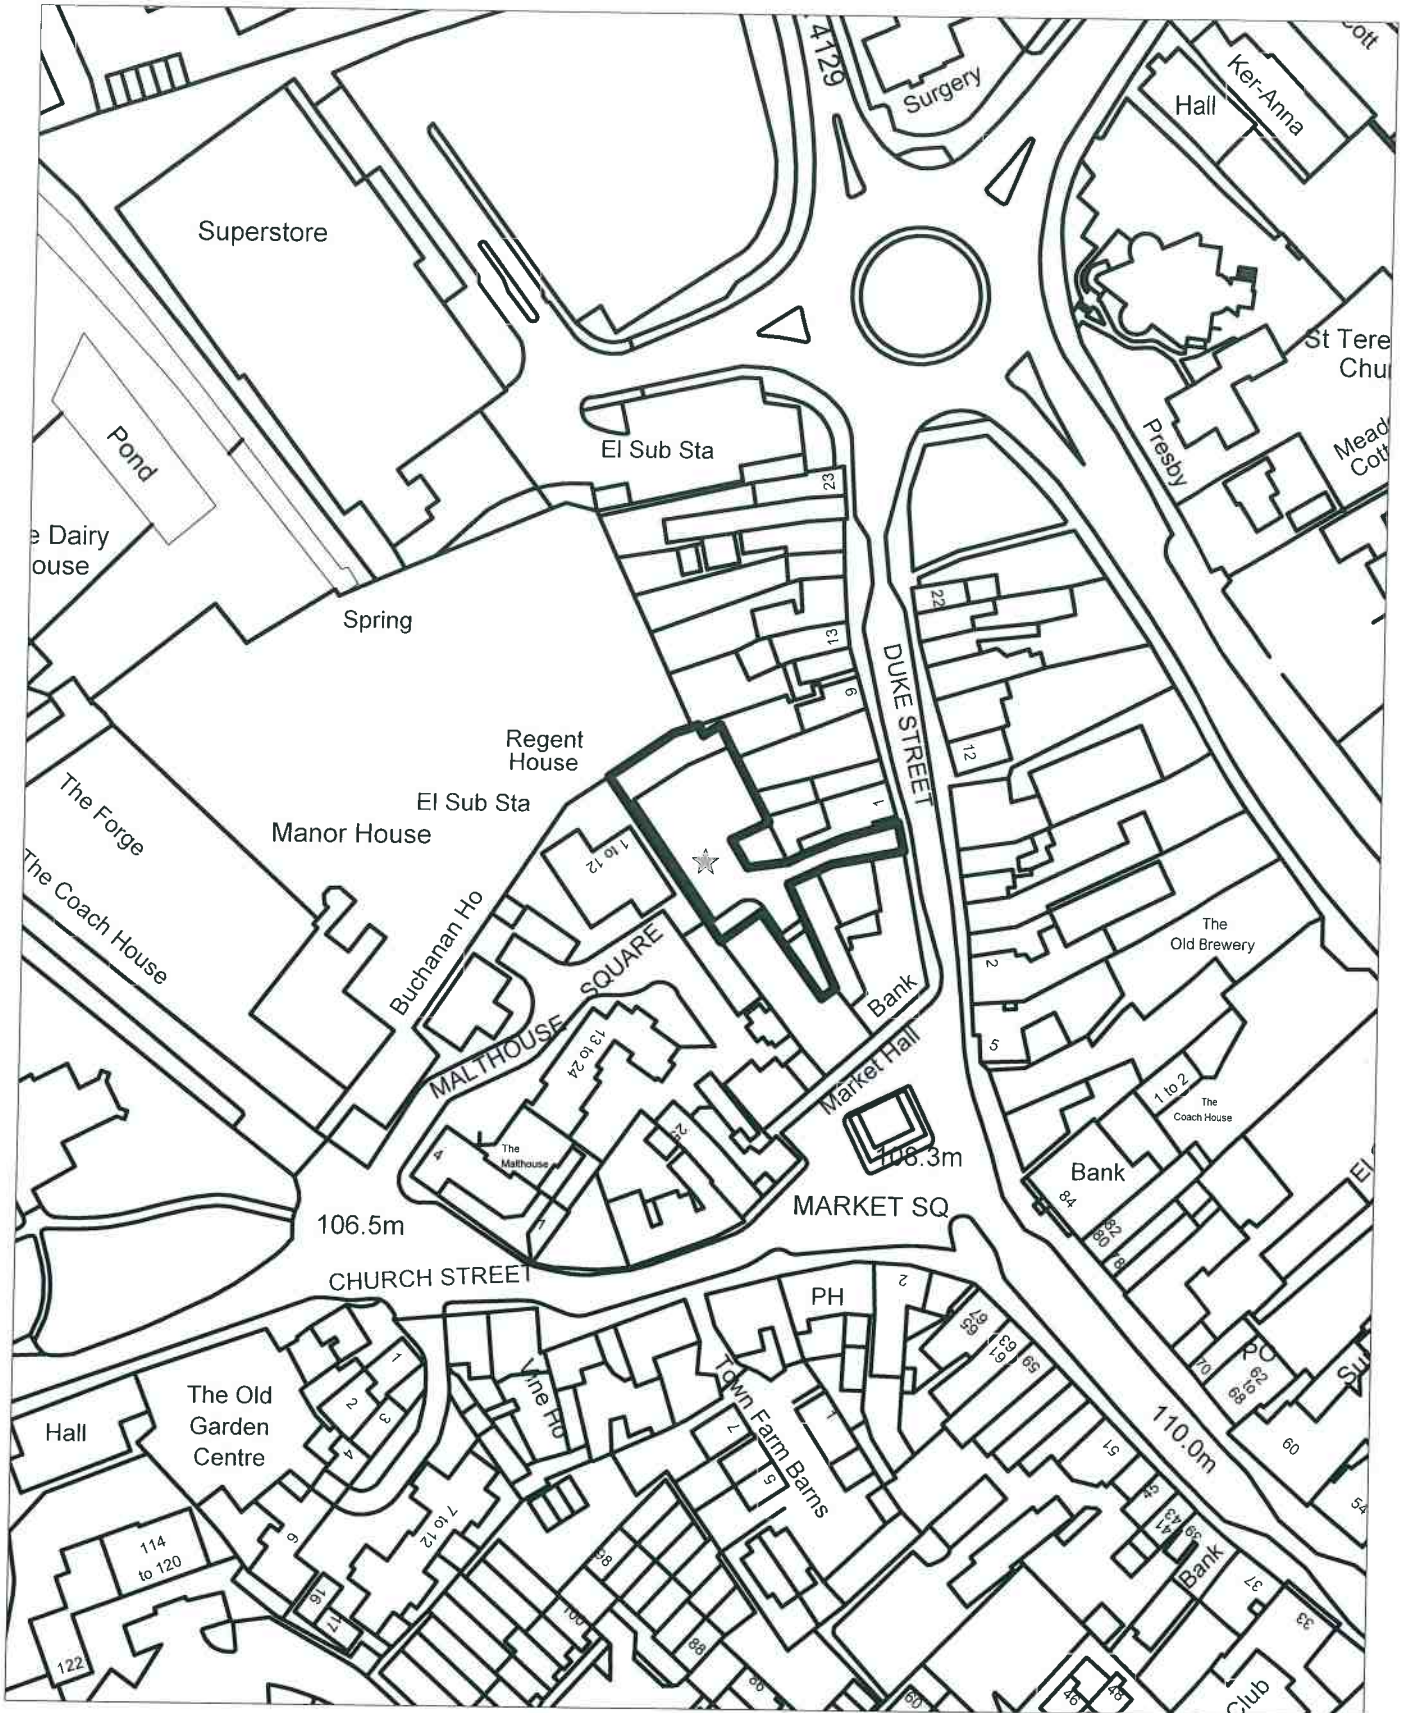

© Brocklehurst Architects Limited
 All dimensions and levels to be checked on site and any discrepancies to be reported to the architect before construction.
 Written dimensions to be taken in preference to scaled dimensions.
 Rev. Date Amendment
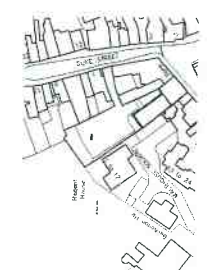

Location Plan

BROCKLEHURST ARCHITECTS

CLIENT
 Richard Woodeson

PROJECT
 Duke Street
 Princes Risborough

DRAWING
 Site Plan
 and Location Plan

CHECKED

DRAWN
 PH


X-REF(S)
 4905 X2

DATE
 March 2017

SCALE
 1:100, 1:500 & 1:1250 @ A1


DRAWING NUMBER
4905-05 E

BROCKLEHURST ARCHITECTS LIMITED
 100, High Street
 Princes Risborough, Bucks
 HP14 3AE
 T 01494 321621
 F 01494 462160
 E architects@brocklehurst.com
 www.brocklehurst.com

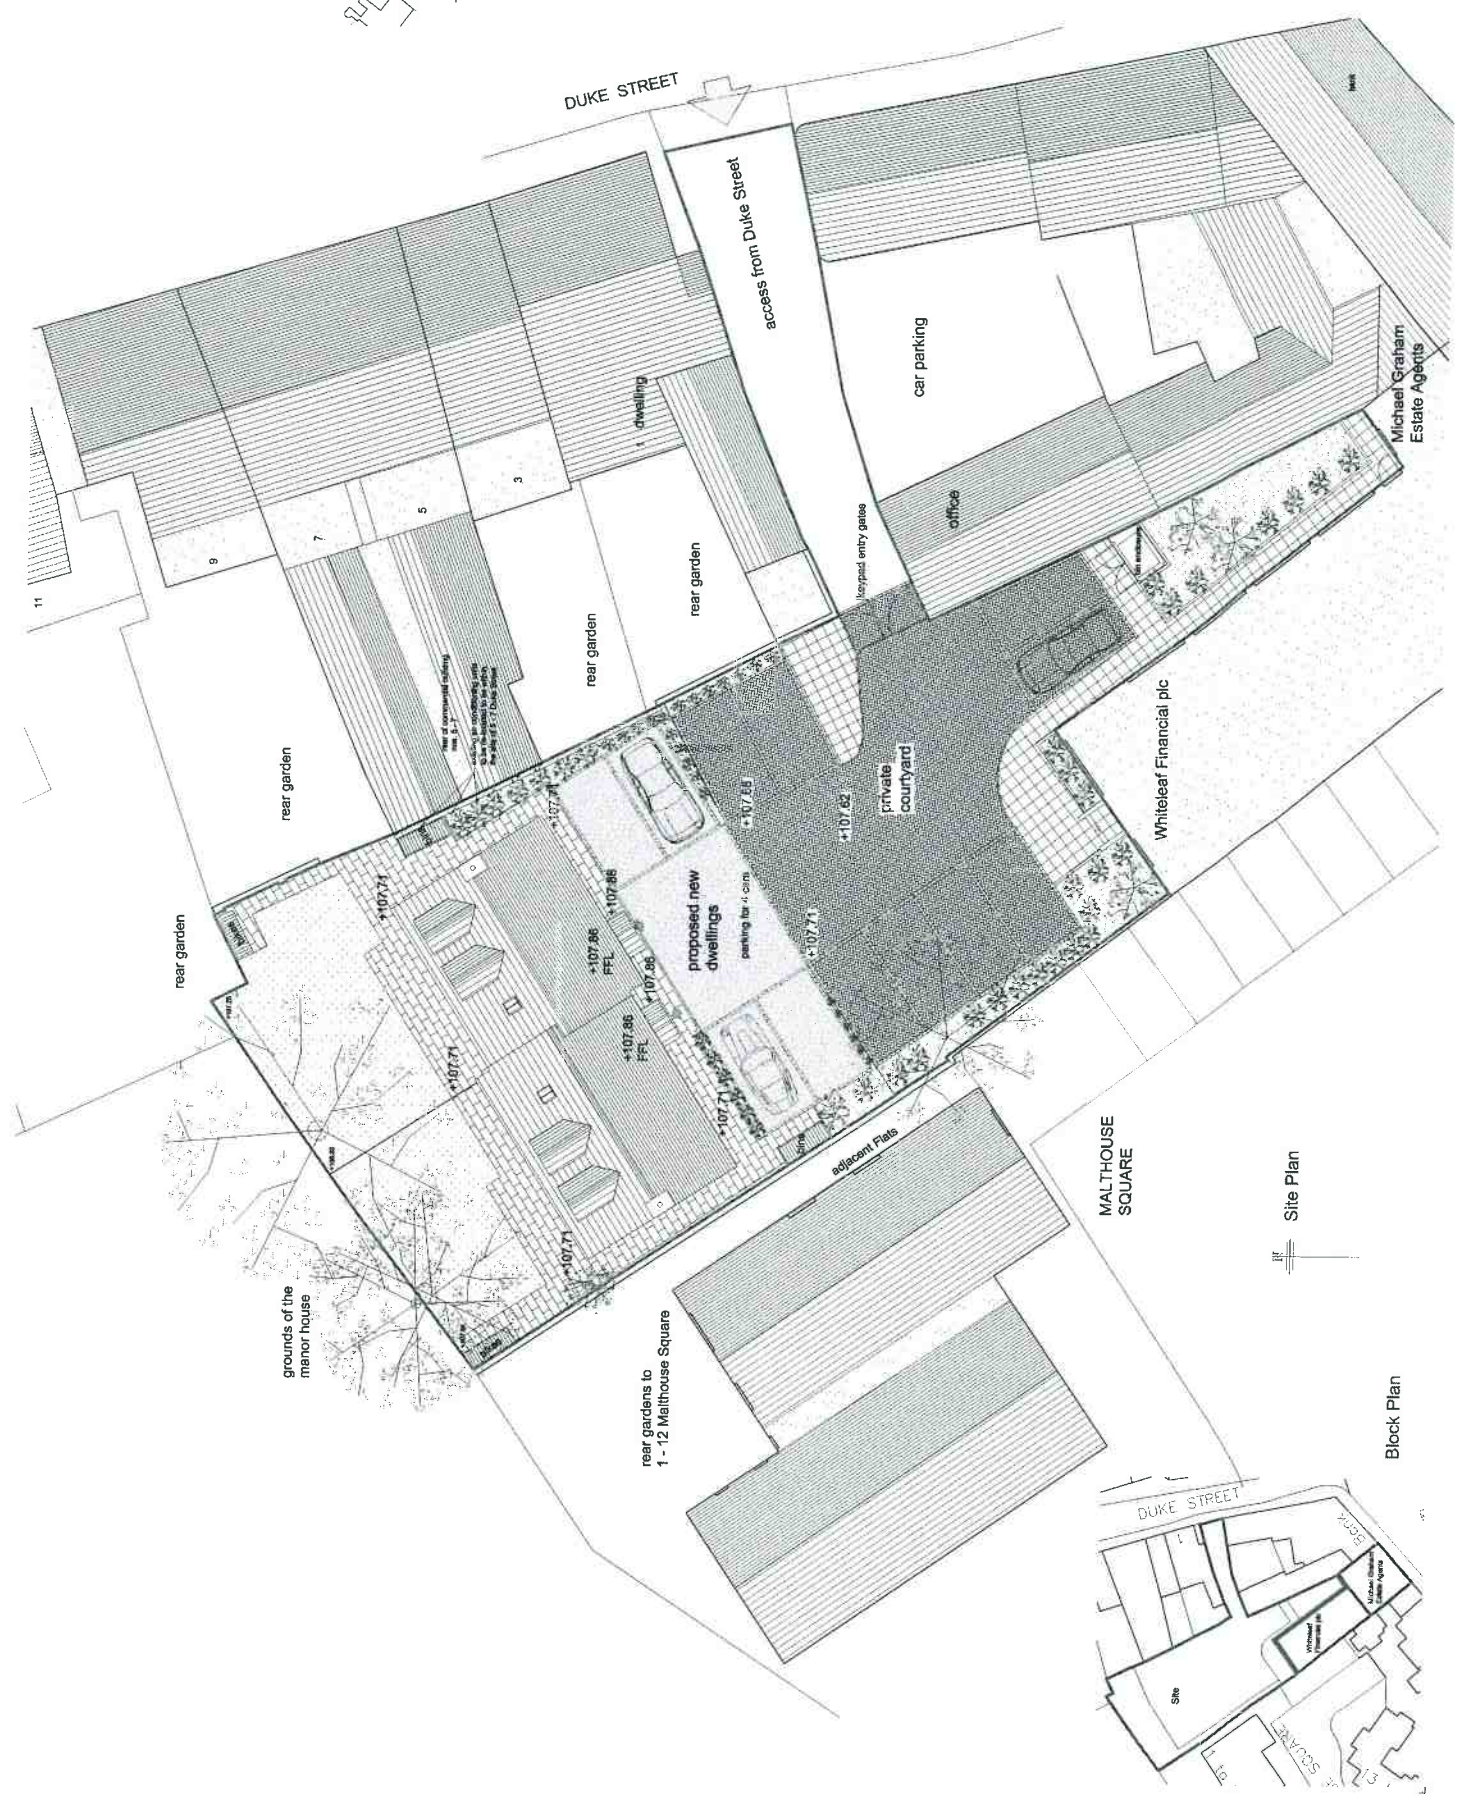

Site Plan

Block Plan

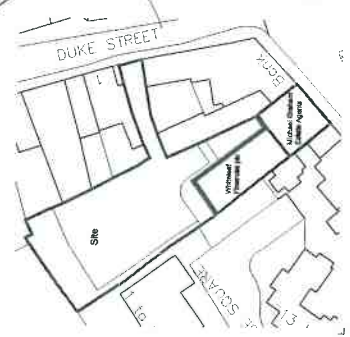

© Brocklehurst Architects Limited
All dimensions and levels to be checked on site and any discrepancies to be reported to the architect before construction.
Written dimensions to be taken in preference to scaled dimensions.

Rev: Date Amendment
A 03.03.2017 Revise drawing
B 03.03.2017 Revise drawing
C 12.03.2017 Landscape planting

CLIENT
Richard Woodeson

PROJECT
Duke Street
Princes Risborough


DRAWING
Ground Floor Plan

CHECKED
DRAWN
PH
X-REF(S)
4905 X2
DATE
March 2017

SCALE
1:50 @ A1

DRAWING NUMBER
4905-06 C

BROCKLEHURST ARCHITECTS LIMITED
W www.brocklehurst.com

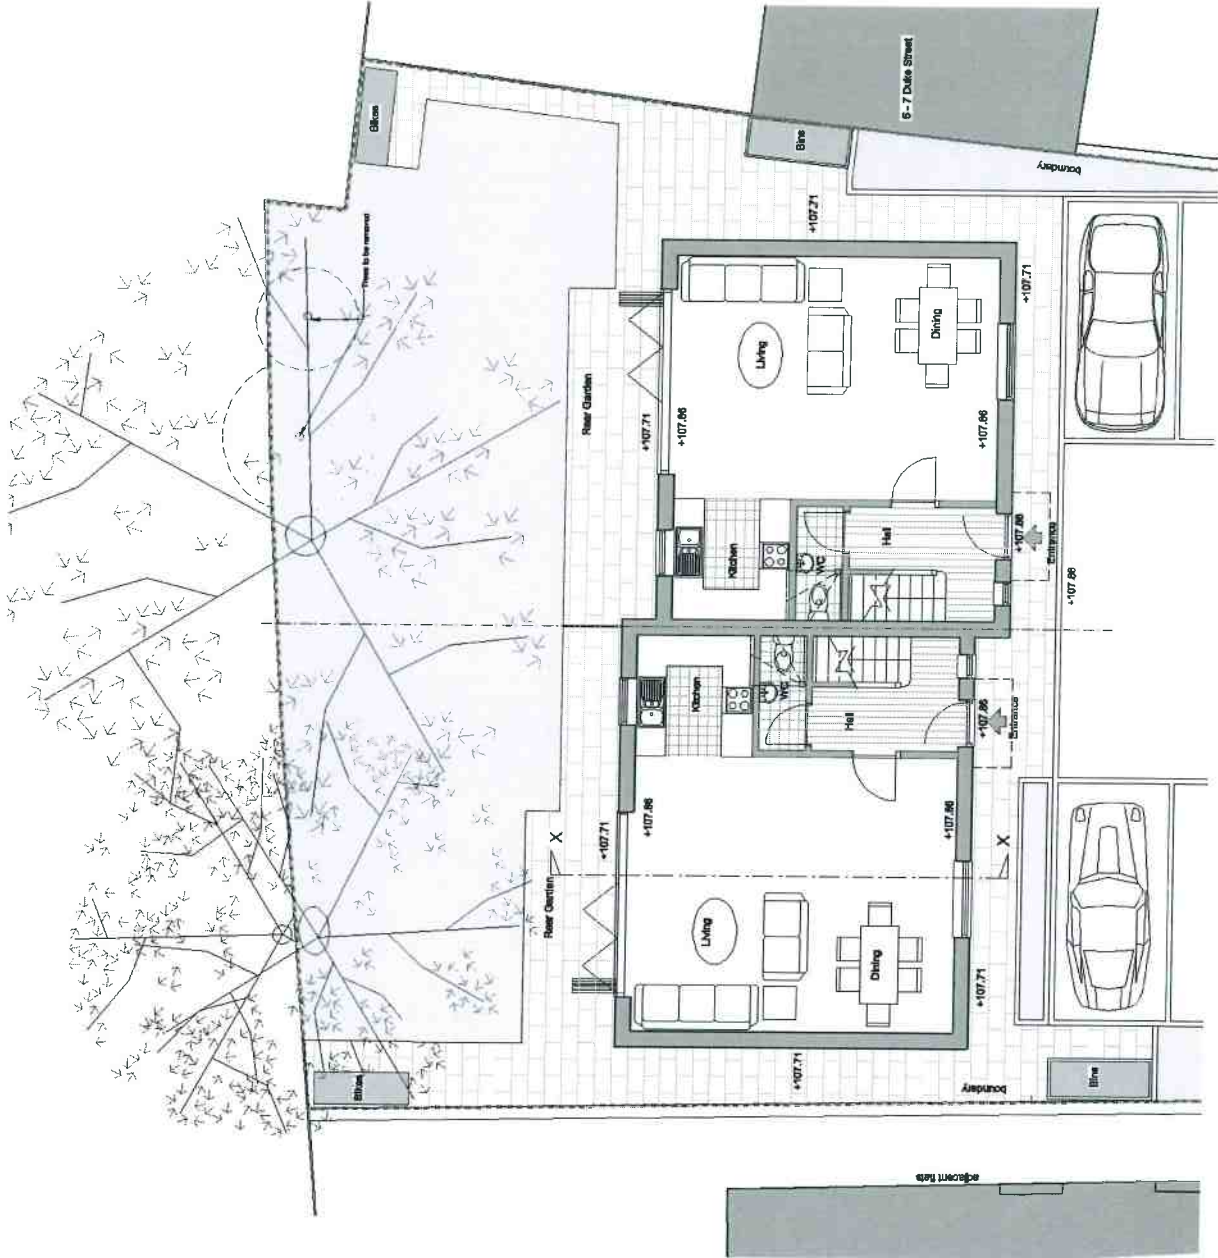

Ground Floor

CLIENT
Richard Woodson

PROJECT
Duke Street
Princes Risborough

DRAWING
First Floor & Loft Floor

CHECKED

DRAWN
PH

X-REF(S)
4905 X2

DATE
March 2017


SCALE
1:50 @ A1

DRAWING NUMBER
4905-07 B


BROCKLEHURST ARCHITECTS LIMITED
W www.brocklehurst.com

© Brocklehurst Architects Limited
All dimensions and levels to be checked on site and any discrepancies to be reported to the architect before construction.
Written dimensions to be taken in preference to scaled dimensions.


Rev **Date** **Amendment**

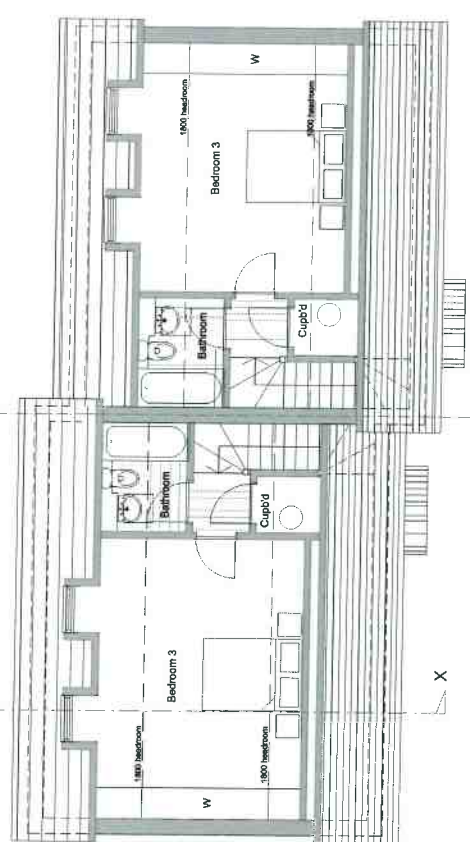


Loft Floor

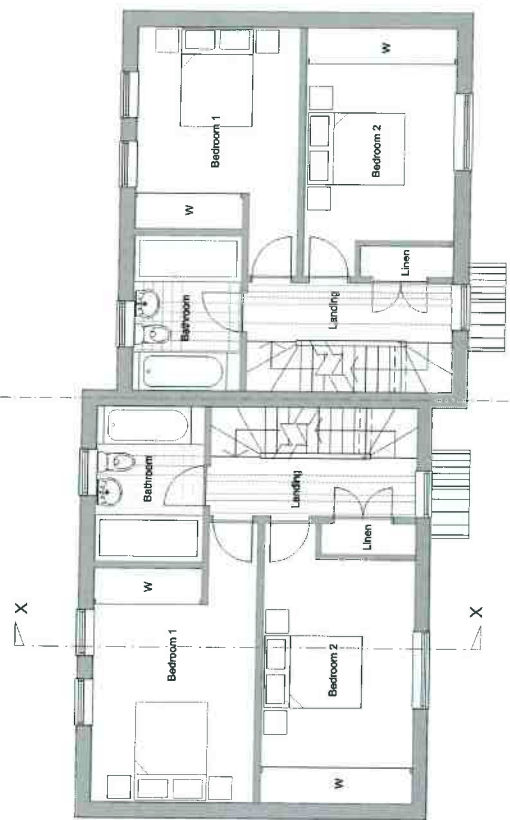

First Floor

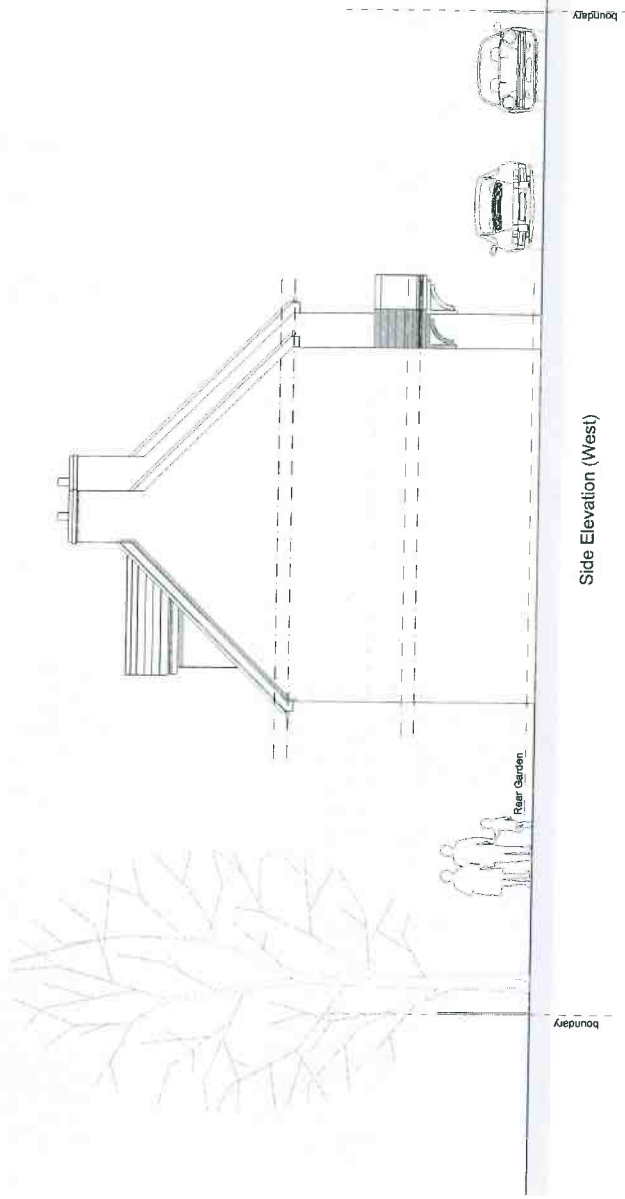

Side Elevation (West)

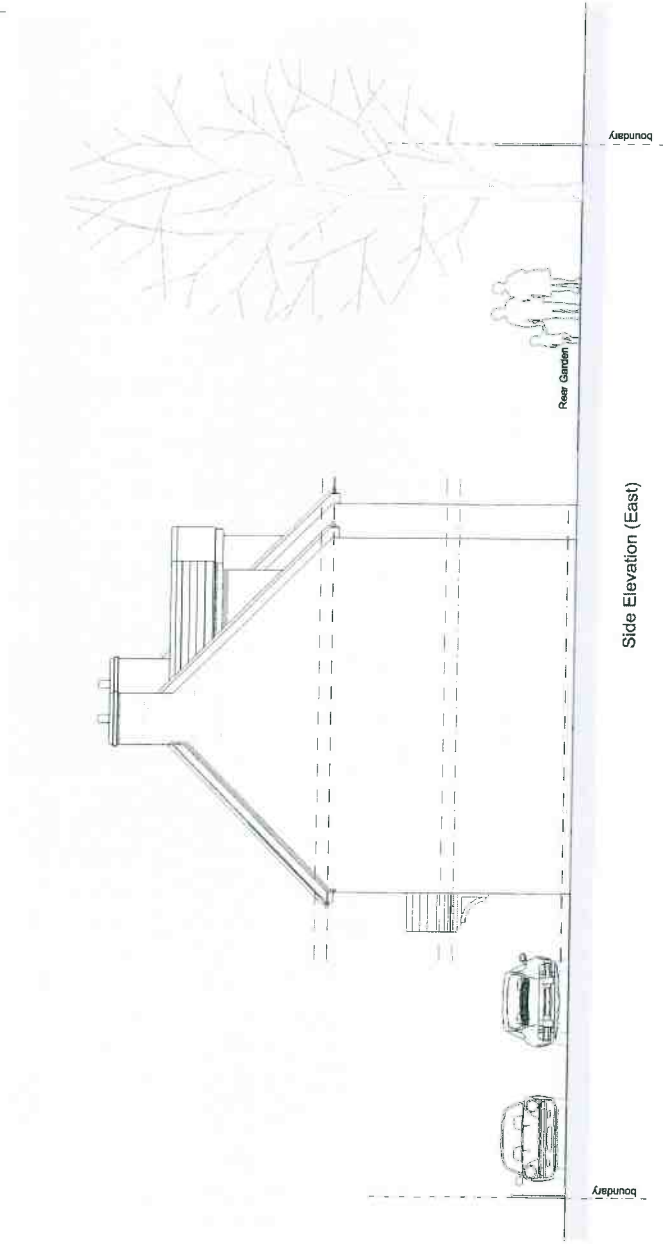

Side Elevation (East)

CLIENT
Richard Woodeson

PROJECT
Duke Street
Princes Risborough

DRAWING
End Elevation & Section

CHECKED

DRAWN
PH

X-REF(S)
4905 X2


DATE
March 2017

SCALE
1:50 @ A1


DRAWING NUMBER
4905-08 C

BROCKLEHURST ARCHITECTS LIMITED
W www.brocklehurst.com

© Brocklehurst Architects Limited
 All dimensions and levels to be checked on site and any
 discrepancies to be reported to the architect before
 construction.
 Where dimensions to be taken in preference to scaled
 dimensions.

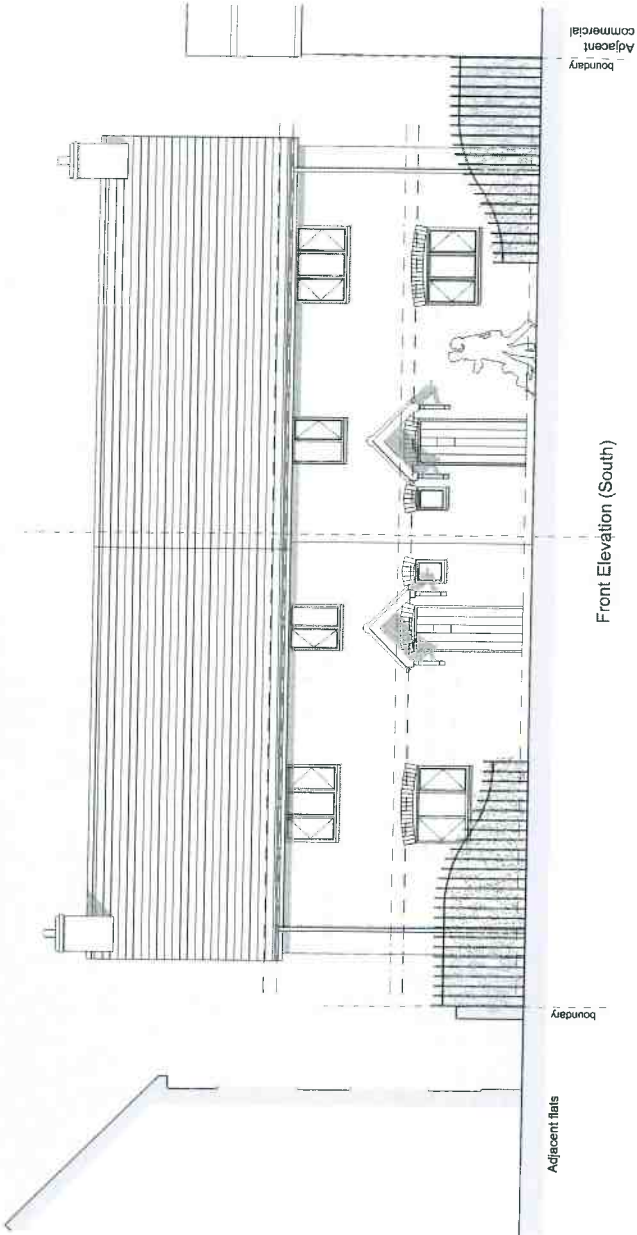

Front Elevation (South)

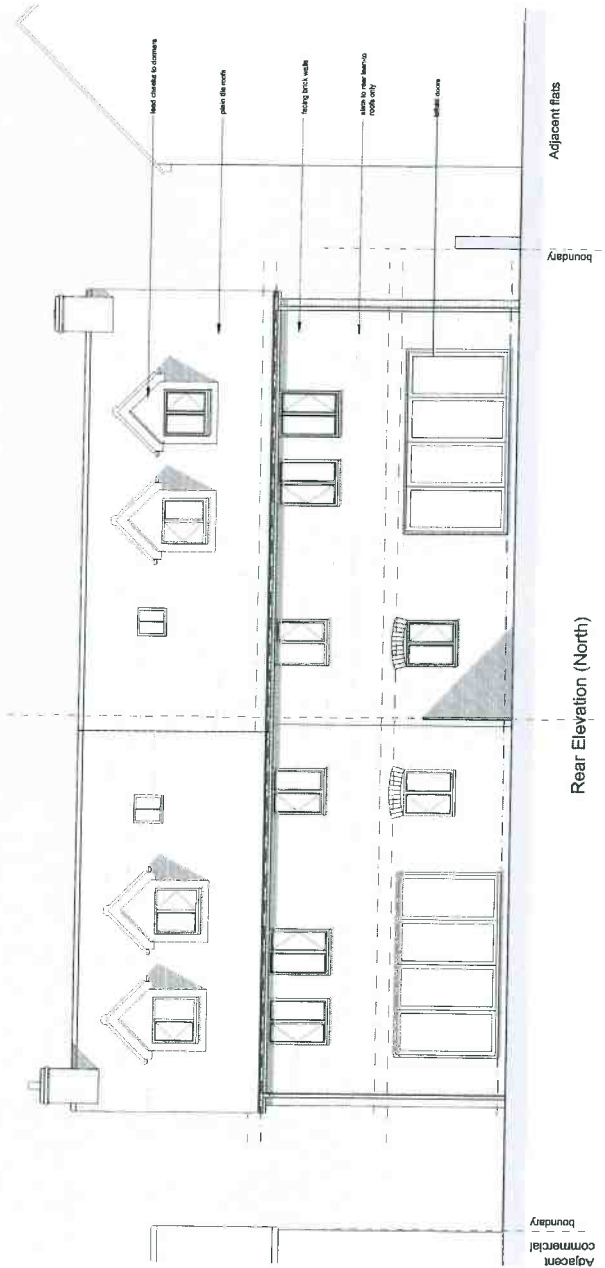

Rear Elevation (North)

BROCKLEHURST ARCHITECTS

CLIENT
 Richard Woodeson

PROJECT
 Duke Street
 Princes Risborough

DRAWING
 Front & Rear Elevations

CHECKED

DRAWN
 PJI

X-REF(S)
 4905-X2

DATE
 March 2017


SCALE
 1:50 @ A1

DRAWING NUMBER
 4905-09 B

BROCKLEHURST ARCHITECTS LIMITED
 15 High Street, West Wycombe
 Buckinghamshire HP4 3AE
 T 01494 521621
 F 01494 653106
 W www.brocklehurst.com

© Brocklehurst Architects Limited
 All dimensions and levels to be checked on site and any
 discrepancies to be reported to the architect before
 construction.

Rev. Date Amendment

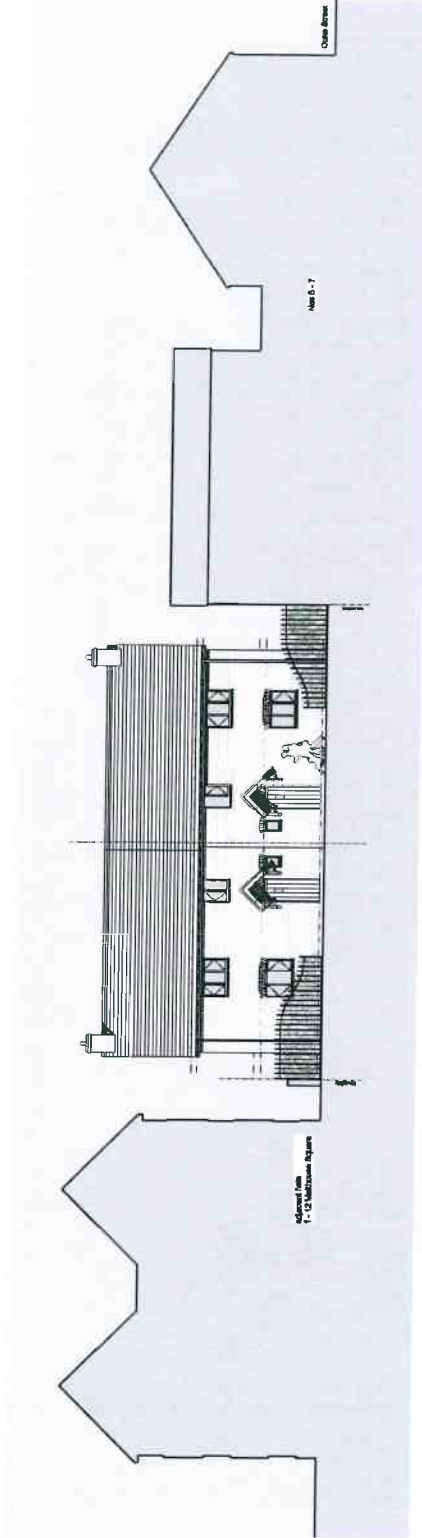

Section Through Site

CLIENT
 Richard Woodeson

PROJECT
 Duke Street
 Princess Risborough

DRAWING
 Site Section

CHECKED

DRAWN
 PH

X-REF(S)
 4905 72

DATE
 Sept 2017

SCALE
 1:50 @ A1

DRAWING NUMBER
4905-11

BROCKLEHURST ARCHITECTS LIMITED
 W www.brocklehurst.com