



17/08094/FUL/FUL

Scale 1/2500




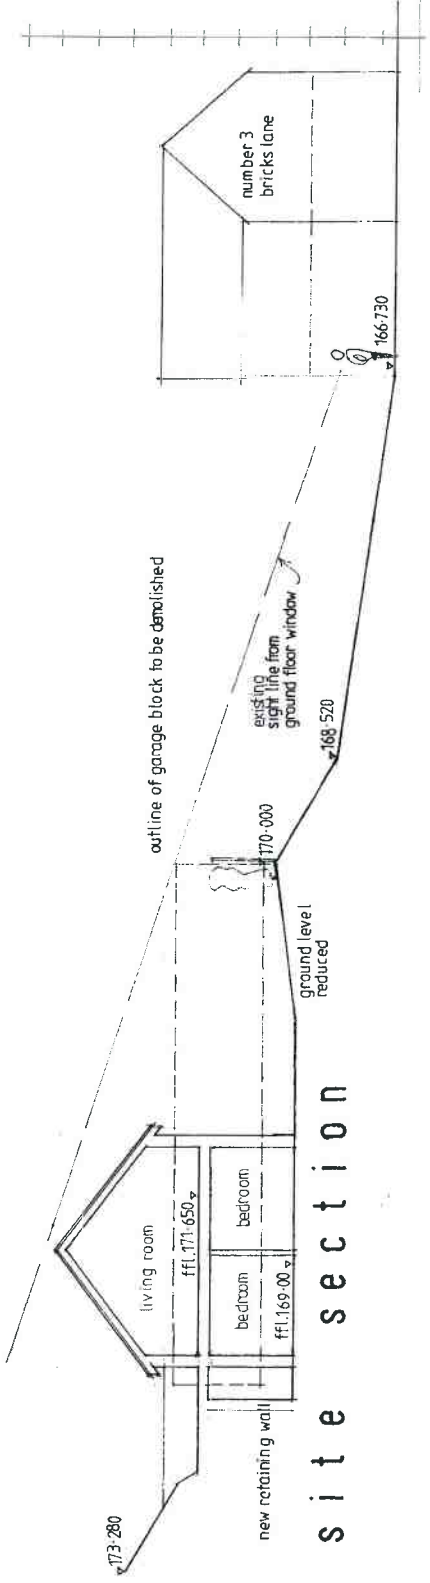


site section

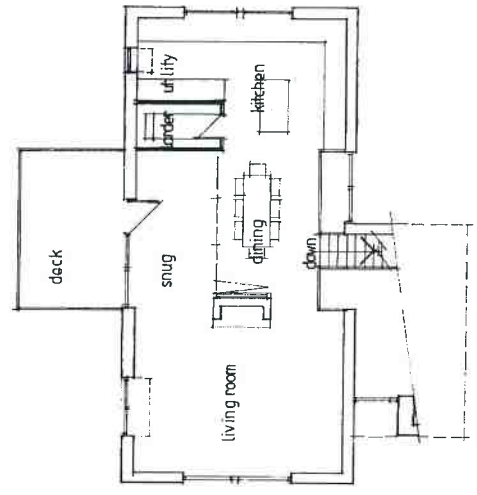


first floor

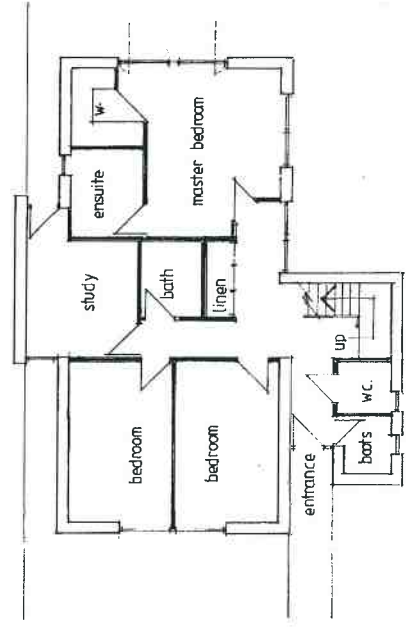


ground floor

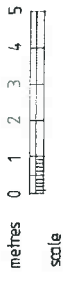

- hand made clay tiles
- grey aluminium windows
- wide dark stained boarding
- black pinth

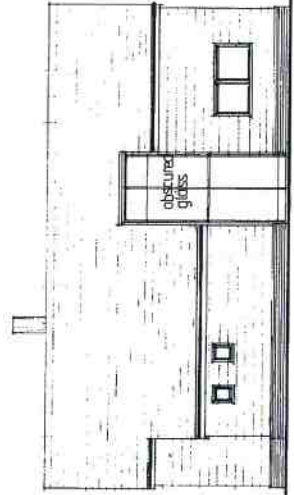

south

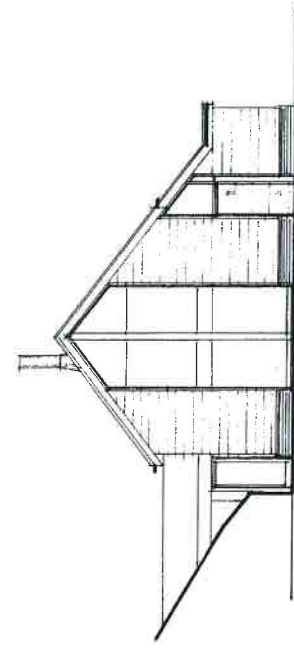


west


rev. C corrections to plot drawings + levels
 rev. B house reduced in size
 rev. A client changes to layout

27-11-2017
 5-10-2017
 21-07-2017

PROJECT DESIGN ARCHITECTS LIMITED
 25 west wycombe road high wycombe bucks HP11 2LQ Tel: 01494 464484
 site proposal: DEMOLITION OF GARAGES AND ERECTION OF NEW HOUSE
 3 BRICKS LANE BEACONS BOTTOM
 drawing: Plans and elevations
 scale: 1:100 @ A2
 date: 19-07-2017
 PD5-17-01 rev. C

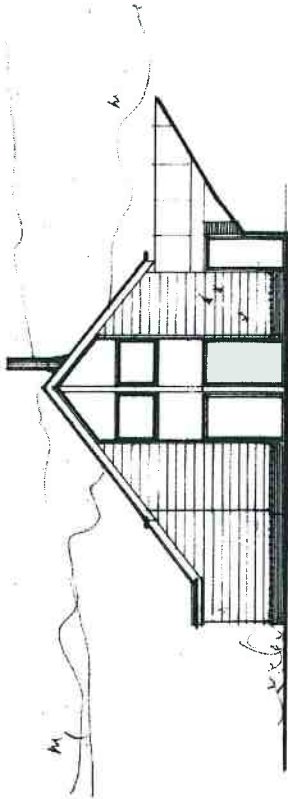


east

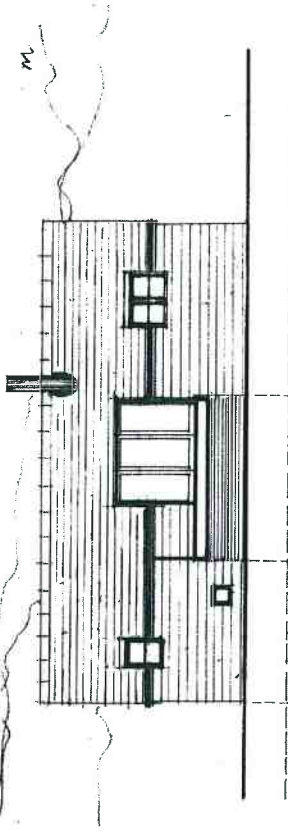

north



elevations

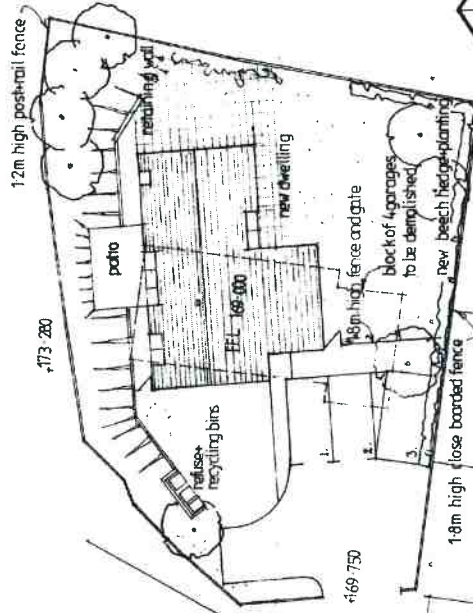


north


existing vehicular access
to be widened to 4.750m

B R I C K S L A N E


block plan

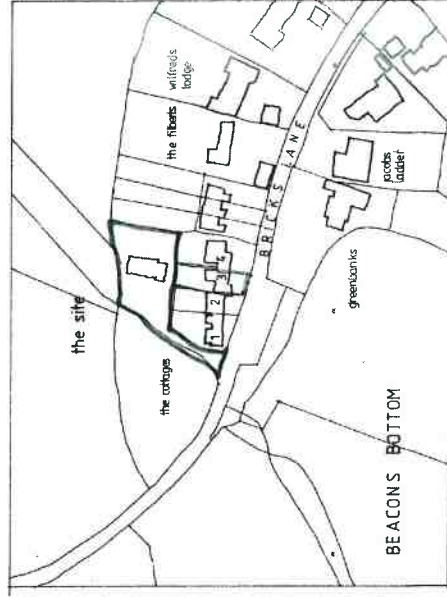

location

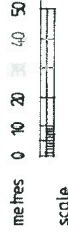

rev.0 access widened + car parking increased to 3 spaces + turning area
 rev.8 connections to plot drawings + levels
 rev. A house reduced in size and repositioned further away from cottages:
 26-02-2016
 27-11-2017
 5-10-2017
PROJECT DESIGN ARCHITECTS LIMITED
 25 west wycombe road high wycombe bucks HP11 2LQ tel: 01494 464484
 site proposal: DEMOLITION OF GARAGES AND ERECTION OF NEW HOUSE
 3 BRICKS LANE BEACONS BOTTOM
 drawing: block location plan, e+n elevations PD5-17-02 rev 0
 scale: 1:100 1:1250 1:200 date: 24-07-2017

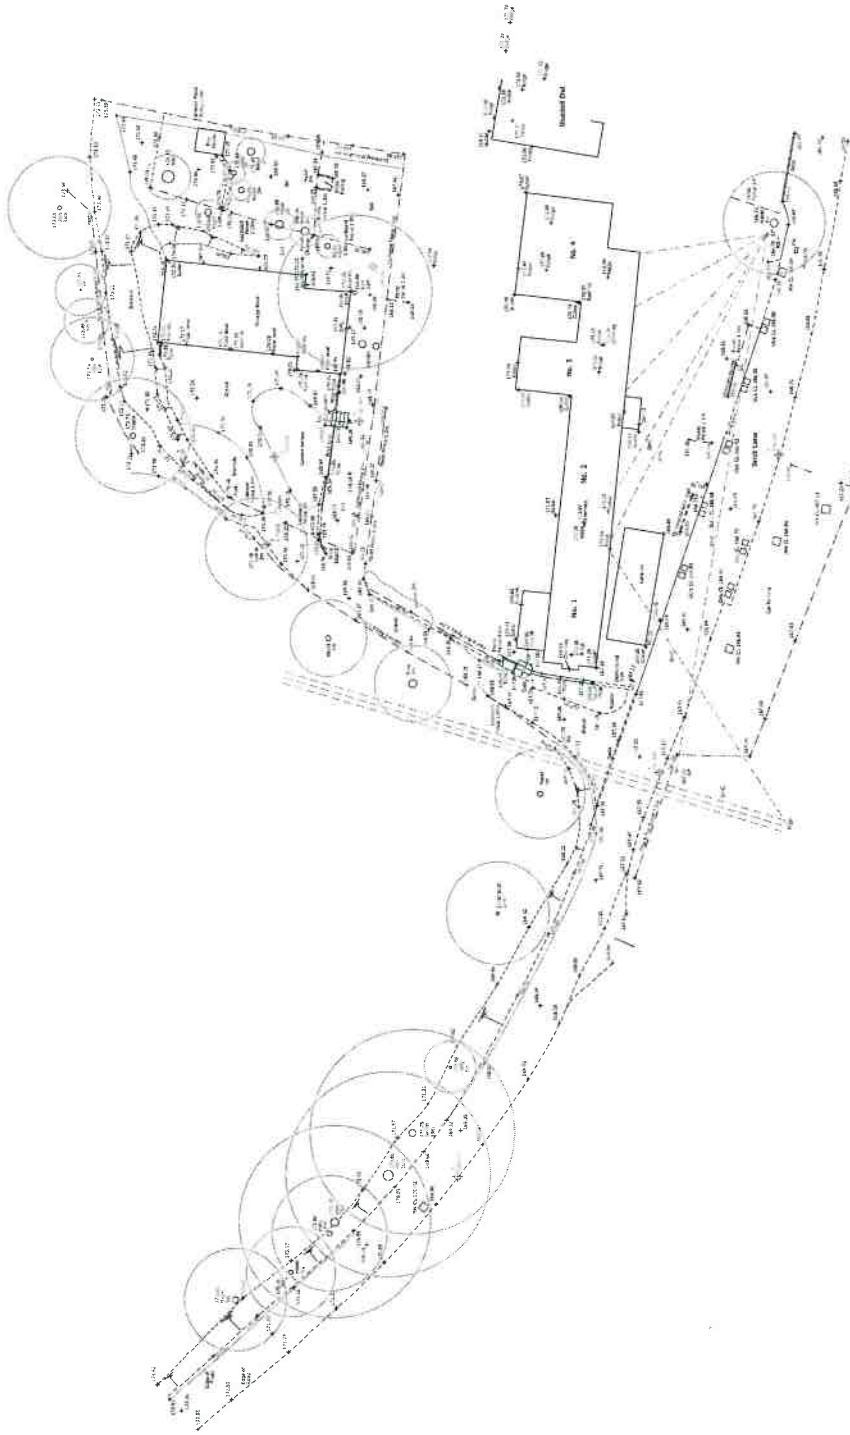

NOTES

1. LEVELS ARE RELATED TO CHANGING SURVEY BY GPS OBSERVATION.
2. SURVEY ORIENTATED NORTH BY GPS OBSERVATION
3. COMMENTS ON MARKS, IDENTITIES AND SPECIES OF TREES ARE INDICATED ONLY.
4. SURVEY HAS BEEN CORRECTED OUT TO AN ACCURACY CORRESPONDING TO THE L1/L200 SCALE DRAWING.
5. REPRESENTATION OF OBSTACLES ARE APPROXIMATE WHERE NO HANDY INFO ACCESS.
6. LEVELS SHOWN ON KEYS LINES ARE ROAD (CHANNEL) LEVELS.



STATION CO-ORDINATES


BOUNDARY STATION

STATIONS IN HAND SURVEYS ARE CROSS-HEAD GALVANISED EGTS.
STATIONS IN SOFT GROUND ARE EGTS AT GROUND LEVEL WITH CROSS HEAD GALVANISED EGTS.

NO.	DATE	DETAILS

REVISIONS



K&M CONSULTANTS
73 WOLCHER LANE
HOMER GREEN
BUCKINGHAMSHIRE
HP15 6UG
Tel: 01494 733625
Fax: 01494 733626
Email: george@kandmconsultants.com

CLIENT

STEWART HARTSH

DRAWN TITLE

1 - 4 BRICK LANE
BEACONS BOTTOM

DRAWING TITLE

SITE SURVEY

DRAWING NO.	DRAWN BY	DATE
E3217 - T	MJP	26 MAR 2017

APPROVED BY	SCALE
(Signature)	1:200