


18/06705/FUL
Scale 1/1250







SCALE DRAWINGS FOR PLANNING PURPOSES ONLY
 ALL DIMENSIONS TO BE CHECKED ON SITE PRIOR
 TO COMMENCEMENT AND ANY DISCREPANCY REPORTED
 TO RCCA
 THIS DRAWING IS COPYRIGHT AND CANNOT BE REPRODUCED
 IN FACTOR WHOLE WITHOUT WRITTEN CONSENT OF RCCA

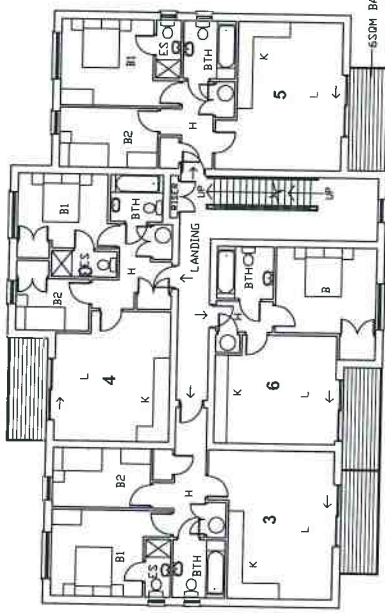

FIRST FLOOR PLAN
 scale 1:100

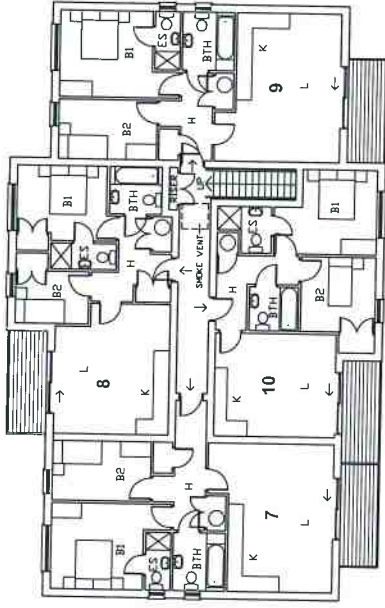

SECOND FLOOR PLAN
 scale 1:100

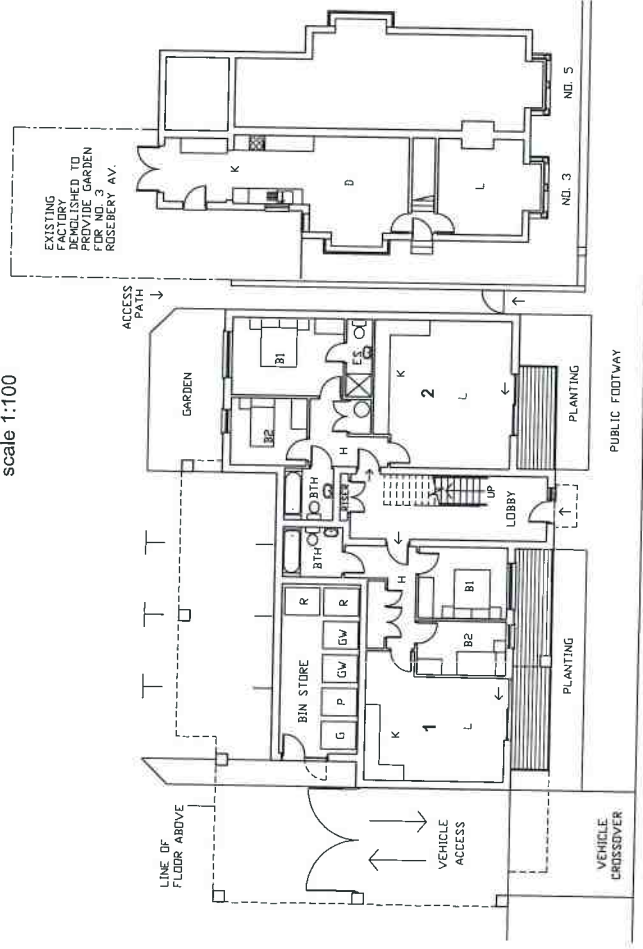

GROUND FLOOR PLAN
 scale 1:100



REVISIONS
 REV A MAR 18 BALCONY ALTERATIONS





CONTRACT
 RESIDENTIAL DEVELOPMENT
 ROSEBERRY AVENUE
 HIGH WYCOMBE
 HP13 7AH


CLIENT
 HUDSON TRUST FUND
 DRAWING
 PLANNING DRAWING - FLOOR PLANS




DRAWN: JP
 DATE: JAN 18
 SCALE: 1:100 @ A1
 JOB / DRWG NO: 1577/P1A

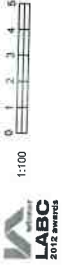


SCALE DRAWINGS FOR PLANNING PURPOSES ONLY
 ALL DIMENSIONS TO BE CHECKED ON SITE PRIOR
 TO COMMENCEMENT AND ANY DISCREPANCY REPORTED
 TO RCCA
 THIS DRAWING IS COPYRIGHT AND CANNOT BE REPRODUCED
 IN PART OR WHOLE WITHOUT WRITTEN CONSENT OF RCCA

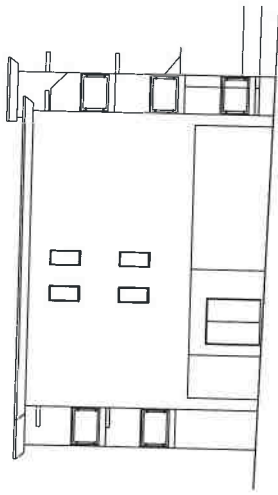


SIDE ELEVATION TO SOUTH
 scale 1:100

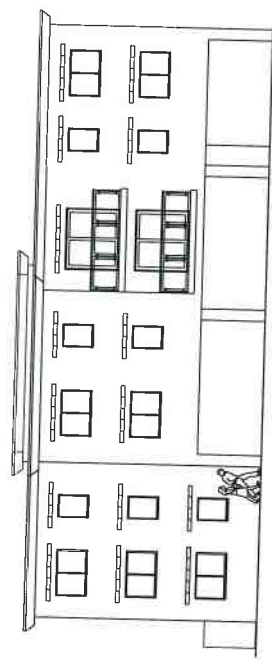

REAR ELEVATION
 scale 1:100

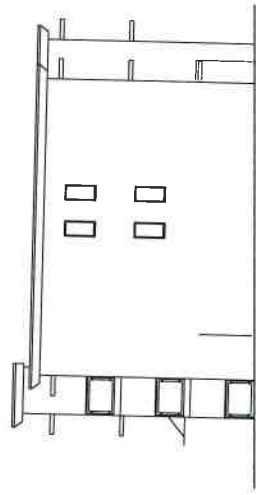

SIDE ELEVATION TO NORTH
 scale 1:100

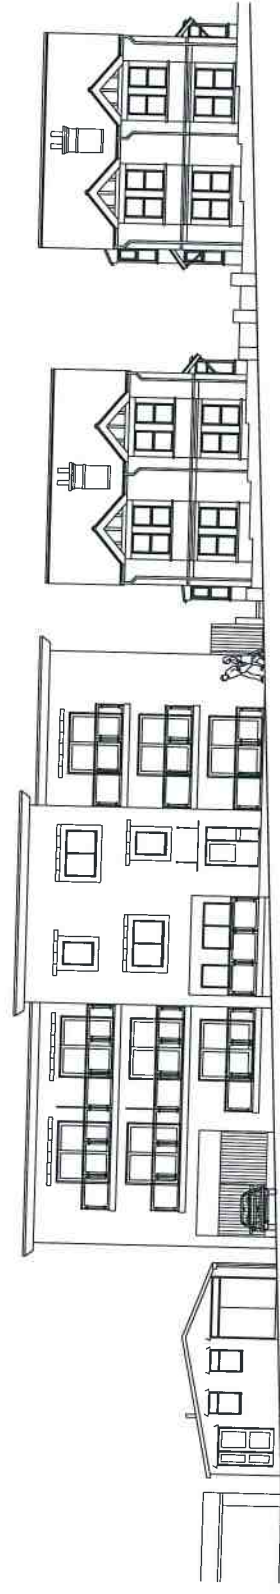

FRONT ELEVATION TO ROSEBERY AVENUE
 scale 1:100

REVISIONS
 REV A MAR 19 BALCONY ALTERATIONS





CONTRACT
 RESIDENTIAL DEVELOPMENT
 ROSEBERY AVENUE
 HIGH WYCOMBE
 HP13 7AH

CLIENT
 HUDSON TRUST FUND
 DRAWING
 PLANNING DRAWING - ELEVATIONS

BUILDING LIFE AWARD WINNER
 DRAWN
 J.P.
 DATE
 JAN 18
 SCALE
 1:100 @ A1
 PROJ. DRAWING No
 1577-P2A

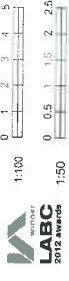



WINNER
LABC
2012 Awardee

SCALE DRAWINGS FOR PLANNING PURPOSES ONLY

ALL DIMENSIONS TO BE CHECKED ON SITE PRIOR TO COMMENCEMENT AND ANY DISCREPANCY REPORTED TO R.C.A.

THIS DRAWING IS COPYRIGHT AND CANNOT BE REPRODUCED IN PART OR WHOLE WITHOUT WRITTEN CONSENT OF R.C.A.

NOTE
TO BE READ IN CONJUNCTION WITH
DRAWING NUMBERS: 1557-SP1, P1 & P2.

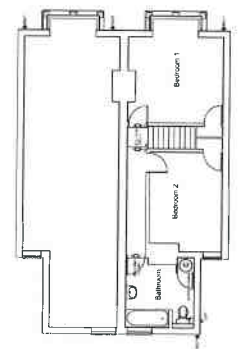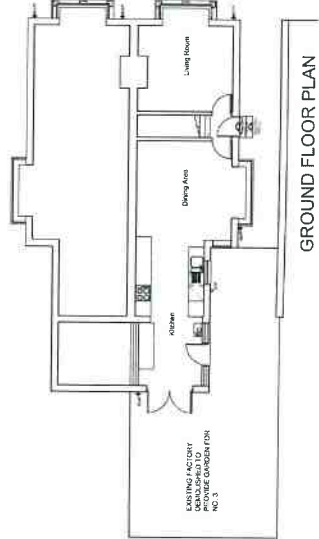

REVISIONS




CONTRACT

3 ROSEBURY AVENUE
HIGH WYCOMBE
BUCKS
HP13 7AH

GUEST

HUDSON TRUST FUND

DRAWING

PLANNING DRAWING
PLANS & ELEVATIONS

DRAWN

DATE

APRIL 18


SCALE

1:100


JOB DRWG. NO.

1577-P3






 SCALE DRAWINGS FOR PLANNING PURPOSES ONLY
 ALL DIMENSIONS TO BE CHECKED ON SITE PRIOR TO COMMENCEMENT AND ANY DISCREPANCY REPORTED TO RCCA
 THIS DRAWING IS COPYRIGHT AND CANNOT BE REPRODUCED IN PART OR WHOLE WITHOUT THE CONSENT OF RCCA
 SCALE BAR: 1:100 (0-5m), 1:200 (0-10m), 1:1250 (0-60m)

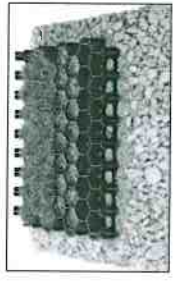


COLPA IMAGE
 COLPA PANEL SUPPLIED BY
 SCIENTIFICS LTD

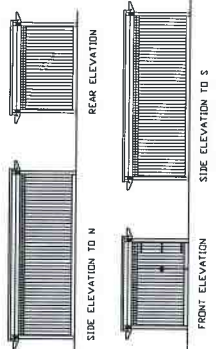

FLOOR PLAN
 COVERED TIMBER CONSTRUCTION CYCLE STORE
 FOR 19 10L SEMI-VERTICAL CYCLE STANDS

PROPOSED CYCLE STORE
 scale 1:100

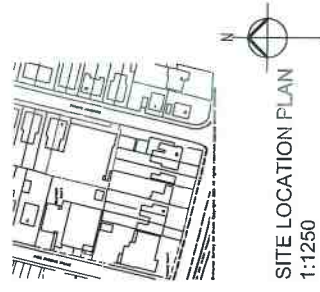

REVISIONS
 REV B MAR 19 BALCONY ALTERATIONS
 REV A MAY 18 CYCLE STORE ALTERATIONS



Castle Barn, Dunsborough Lane, High Wycombe, Bucks HP11 0SY
 T 01494 888000 E 01494 888008 E.RCCA@richardclarkarchitects.co.uk


CONTRACT
 RESIDENTIAL DEVELOPMENT
 ROSEBERY AVENUE
 HIGH WYCOMBE
 HP13 7AH

CLIENT
 HUDSON TRUST FUND
 DRAWING
 PLANNING DRAWING - SITE PLAN

DRAWN
 JP
 DATE
 JAN 18
 SCALE
 JOB DRAWING No
 1577-SP1B
 COPYRIGHT




SPRING GARDENS ROAD

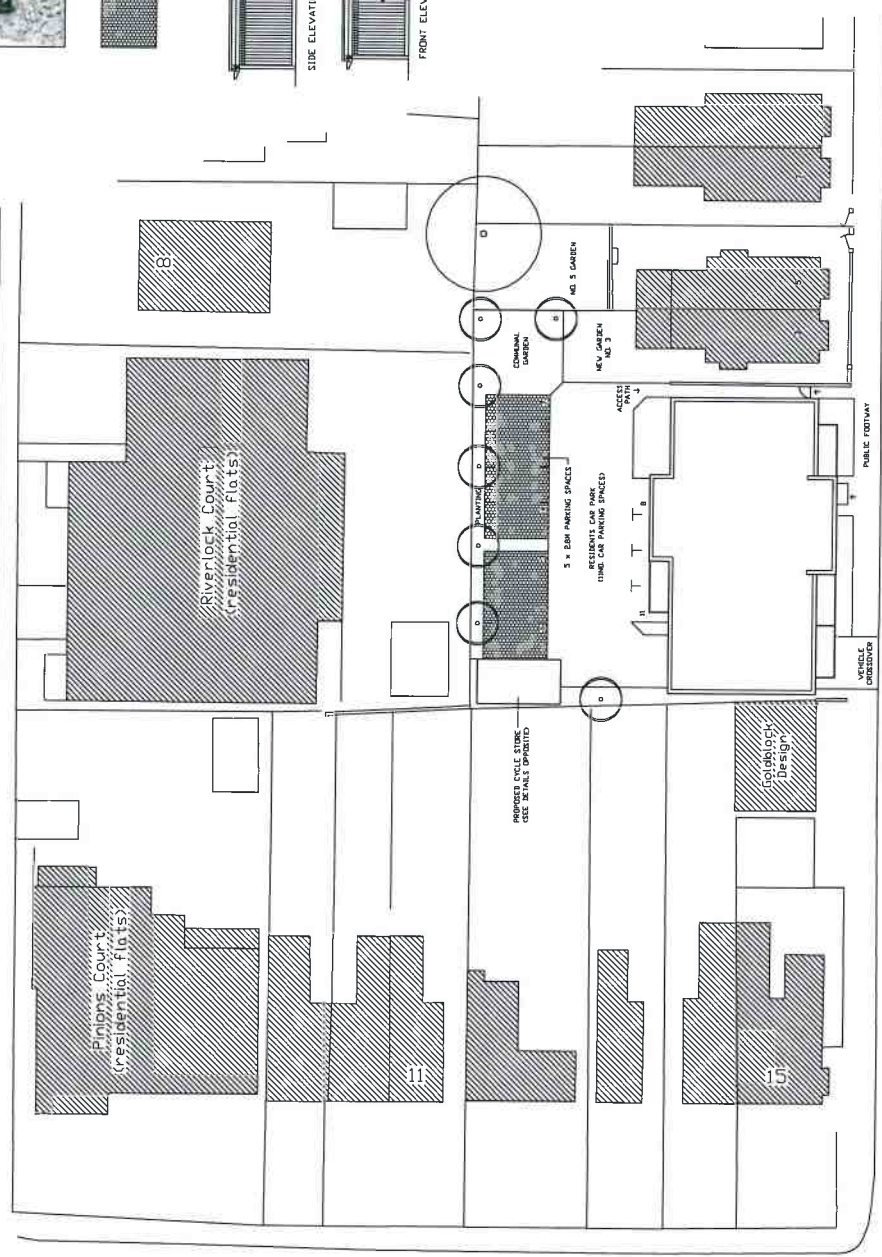

ROSEBERY AVENUE



SITE PLAN
 scale 1:200

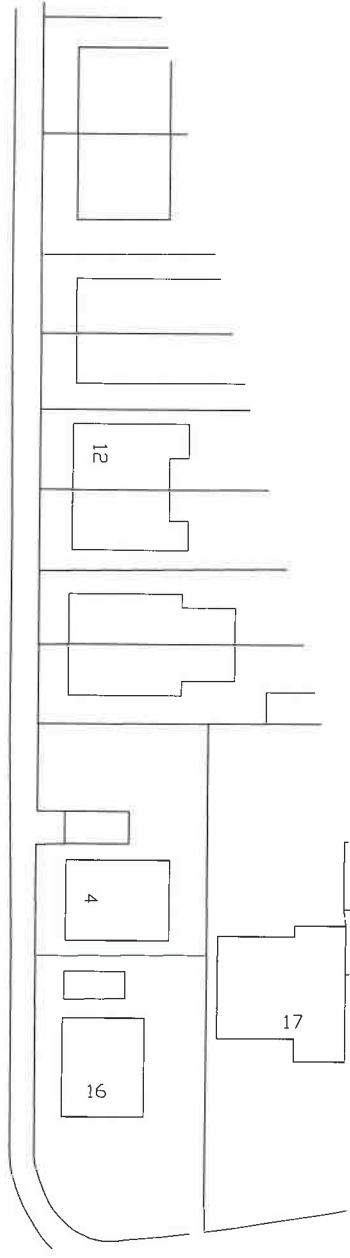




SCALE DRAWINGS FOR PLANNING PURPOSES ONLY

ALL DIMENSIONS TO BE CHECKED ON SITE PRIOR TO CONSTRUCTION AND ANY DISCREPANCY REFERRED TO B.C.C.A.


THIS DRAWING IS COPYRIGHT AND CANNOT BE REPRODUCED IN PART OR WHOLE WITHOUT WRITTEN CONSENT OF R.C.C.A.




FRONT ELEVATION

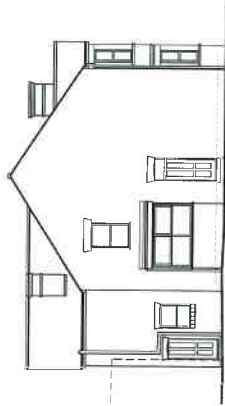


LHS ELEVATION

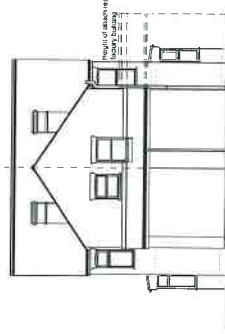

REAR ELEVATION

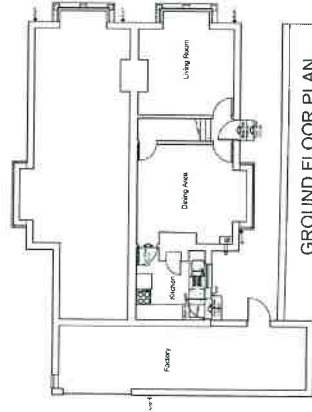

GROUND FLOOR PLAN

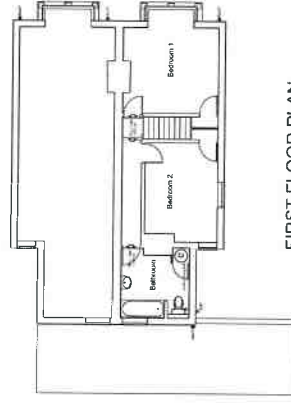

FIRST FLOOR PLAN

REVISIONS



Clark, Sam, Rosebury Lane, High Wycombe, Bucks. HP12 1JX
T 01494 288000 F 01494 288008 E R.Clark@richardclarkarchitects.co.uk

CONTACT

3 ROSEBURY AVENUE
HIGH WYCOMBE
BUCKS
HP12 7AH

CLIENT

HUDSON TRUST FUND

DRAWING

SURVEY PLANS & ELEVATIONS

DRAWN

SA

SCALE

1:100


DATE

APRIL 18

RH DRAWING

1577-SUR



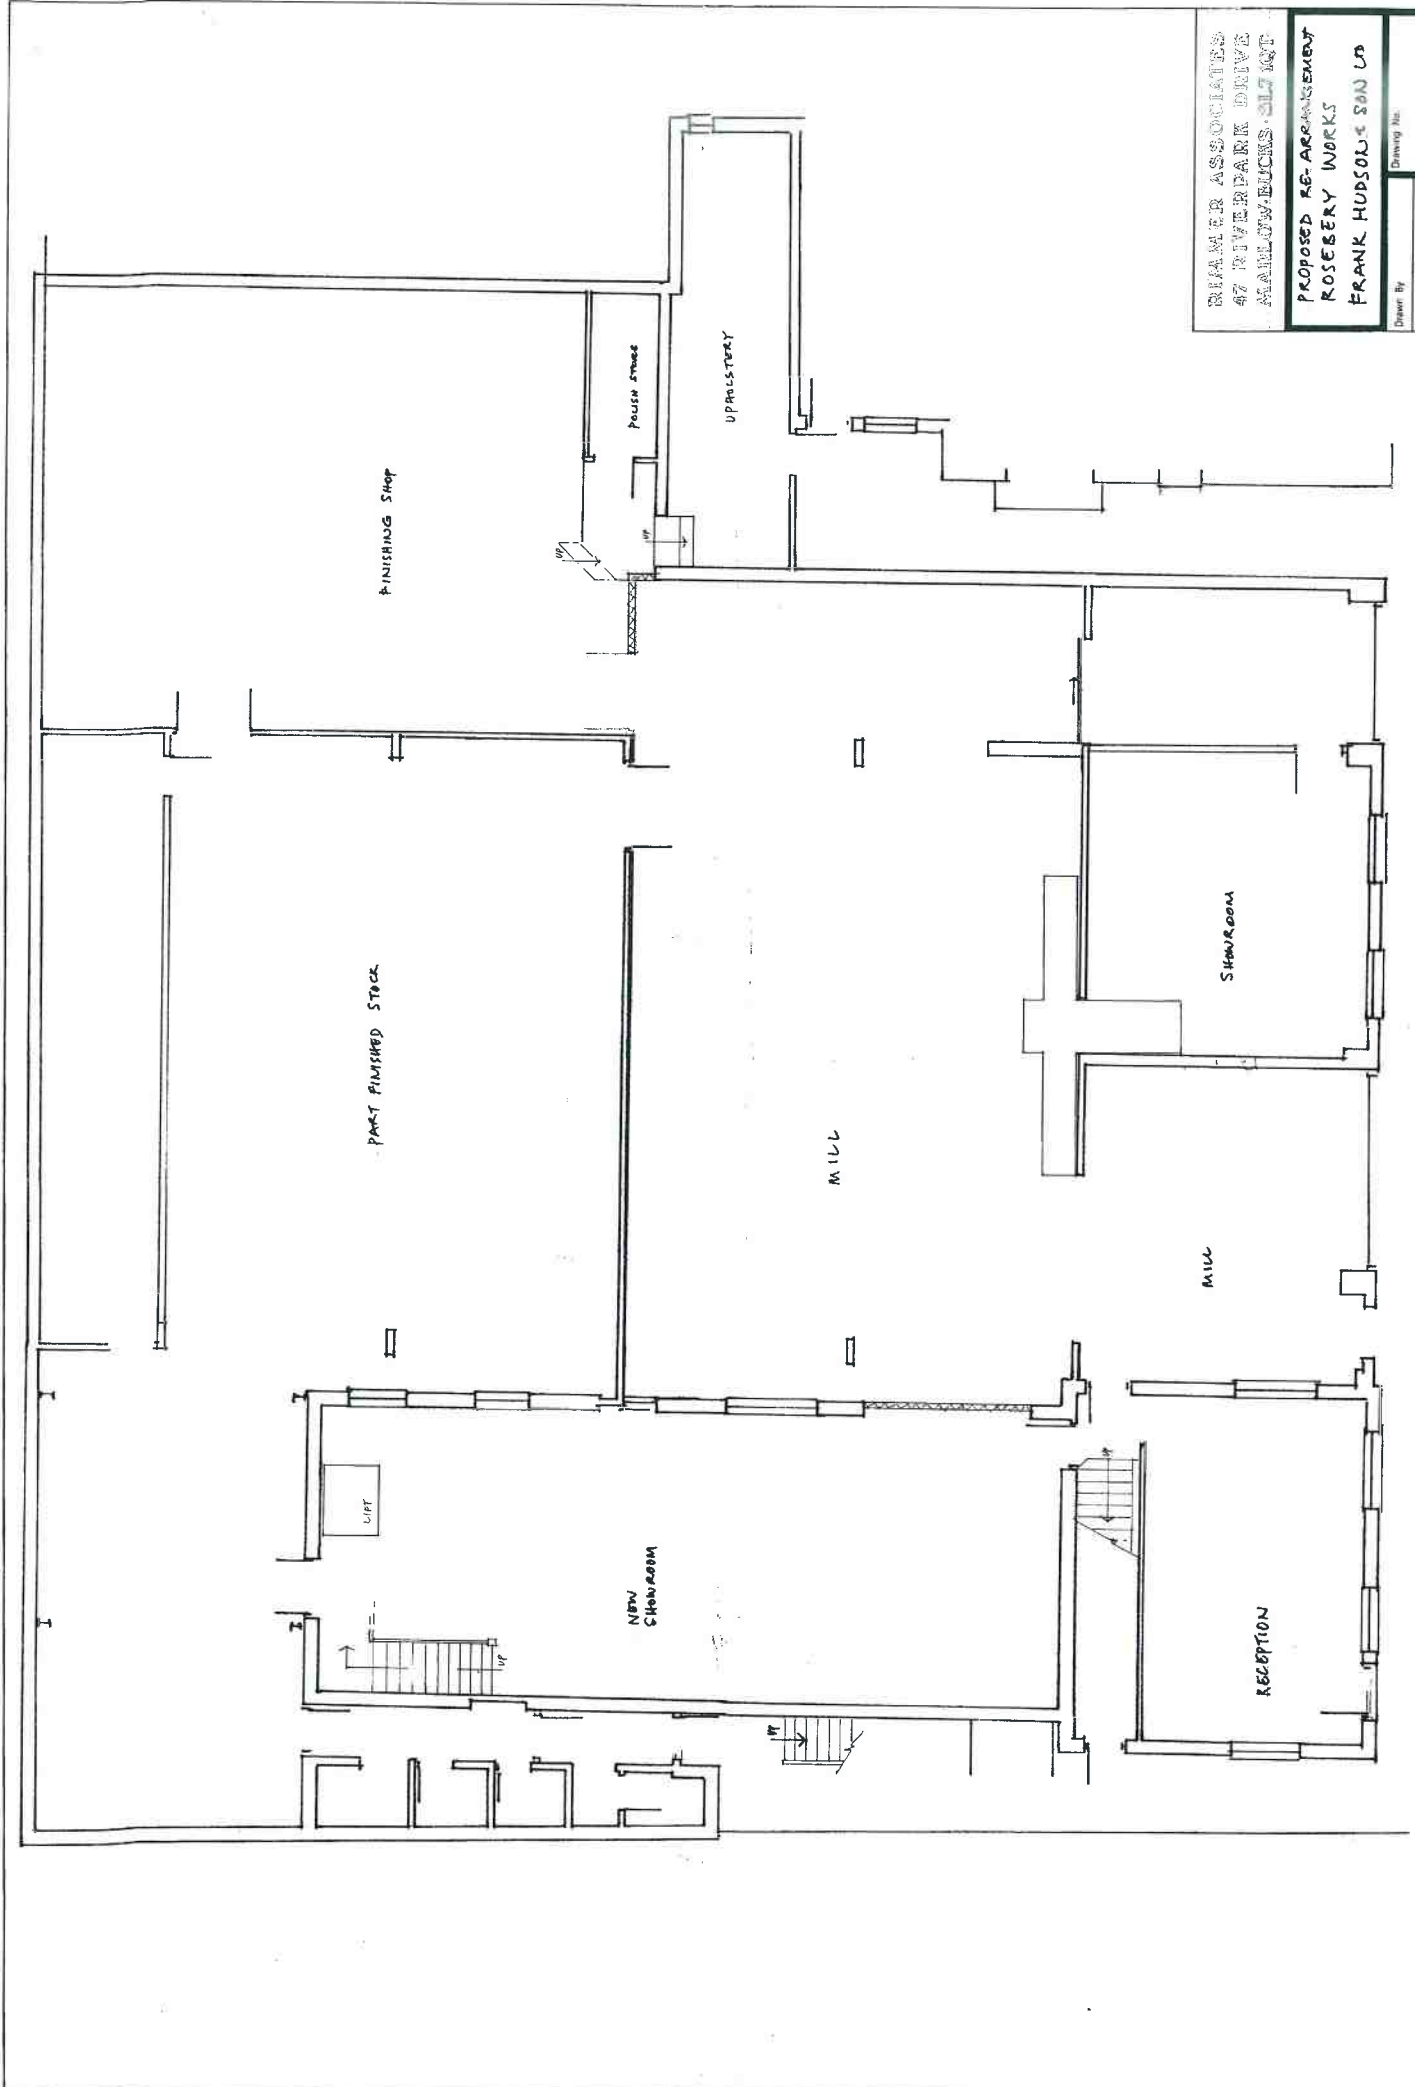

DEANER ASSOCIATES
 47 RIVER PARK DRIVE

PROPOSED RE-ARRANGEMENT
 ROSEBERRY WORKS
 FRANK HUDSON & SON LTD

Drawn By: _____

Drawing No.: _____
 Amendment: _____

