


18/07520/FUL  
Scale 1/1250

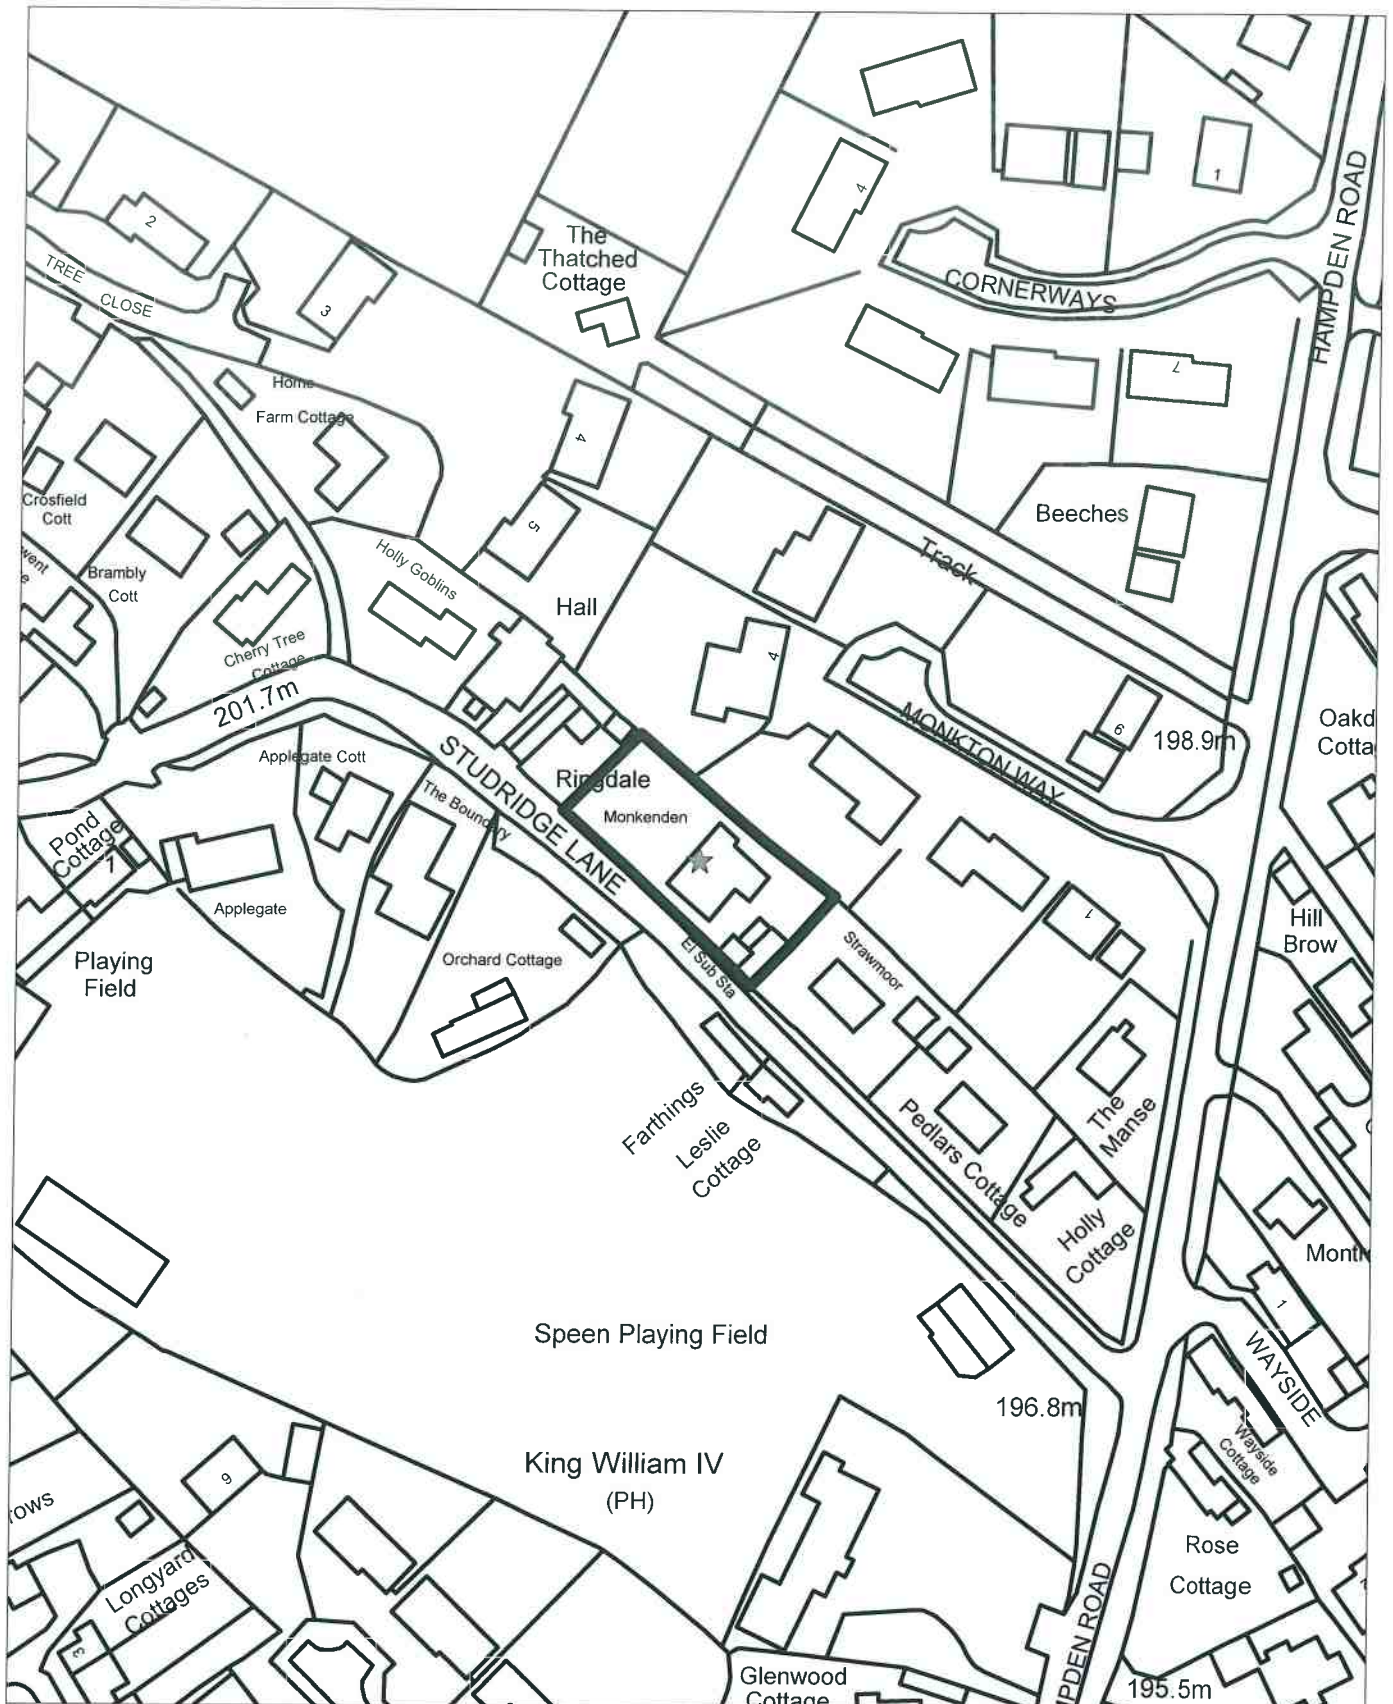

Note:  
All dimensions must be checked on site  
and not scaled from this drawing.

A	Date	Revision


© copyright  
**FOUR SQUARE LAND LIMITED**  
Old Smithy, Great Hampden,  
Buckinghamshire HP16 9RF  
T: 01494 488877 M: 07789 201616  
E: jem@4squareland.co.uk

Client  
**MS. J. LONG AND  
MS. L. SAIRLEY**


Job Title  
**MONKENDEN  
SPEEN**

Drawing Title  
**PROPOSED  
GROUND FLOOR**


Scale 1:50



Date **SEPT. 2018** Drawn by **JANS**  
Orig. No. **17/016-2** Rev.

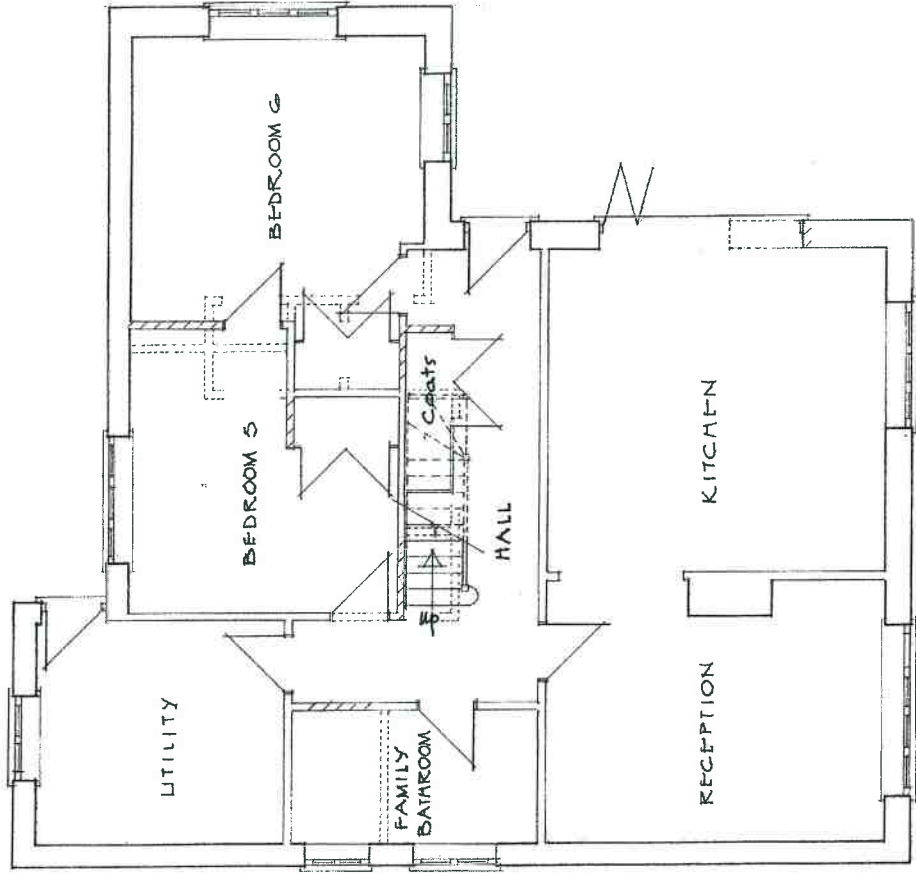

Note:  
All dimensions must be checked on site  
and not scaled from this drawing.

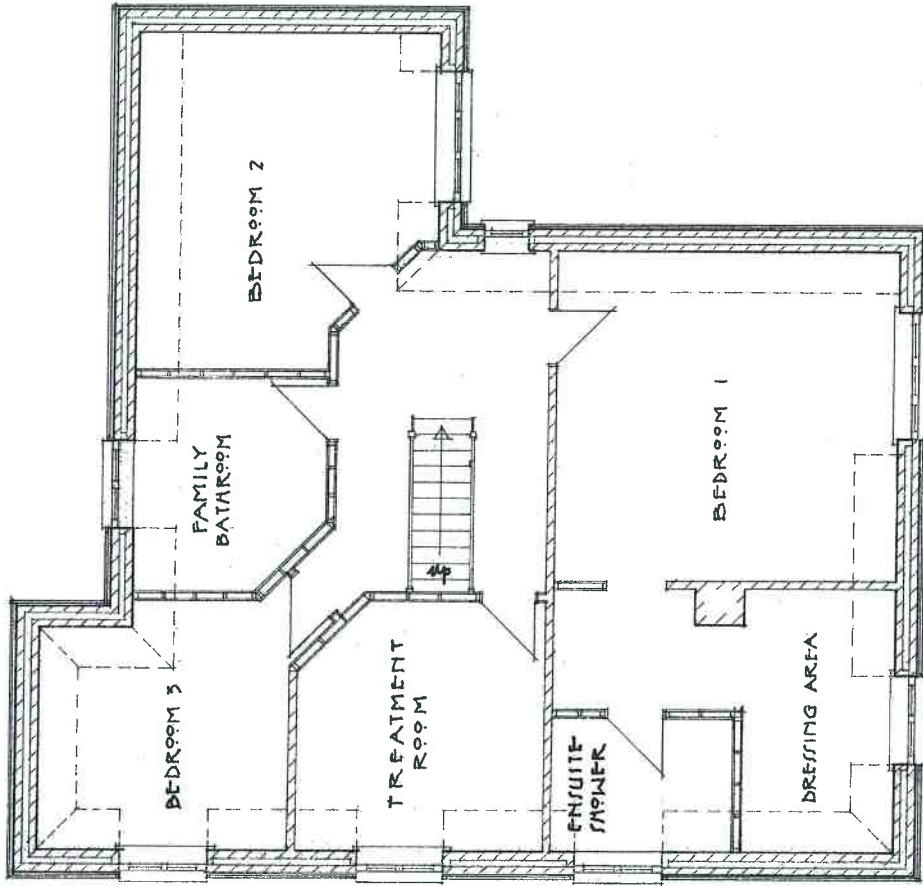

A	Date	Revision
1	Feb 2019	Sketching added

© copyright  
FOURSQUARE LAND LIMITED  
Old Smithy, Great Hampden,  
Buckinghamshire HP16 9KF  
T: 01494 488877 M: 07789 201616  
E: jem@4squareland.co.uk

Client  
MS. J. LONG AND  
MS. L. SHIRLEY

Job Title  
MONKENDEN  
SPEEN

Drawing Title  
PROPOSED  
FIRST FLOOR

Scale: 1:50  
0 1 2 3 4

Date	Feb. 2019	Drawn by	JAHB
Dwg. No.	19/005-1	Rev.	A

100 x 148mm A2

Note:  
All dimensions must be checked on site  
and not scaled from this drawing.

A	Date	Revision

© copyright  
FOURSQUARE LAND LIMITED  
Old Smilly, Great Hampden,  
Buckinghamshire HP16 9RF  
T: 01494 488877 M: 07789 201616  
E: jem@4squareland.co.uk

Client  
**M.S. LONG AND  
M.S. L. SHIRLEY**


Job Title  
**MONKENDEN  
SPFFN**

Drawing Title  
**PROPOSED  
NE + SW ELEVATIONS**

Scale 1:50


Date **FEB. 2019** Drawn by **JAMS**  
Drg. No. **19/005-2** Rev.

**NORTH EAST**

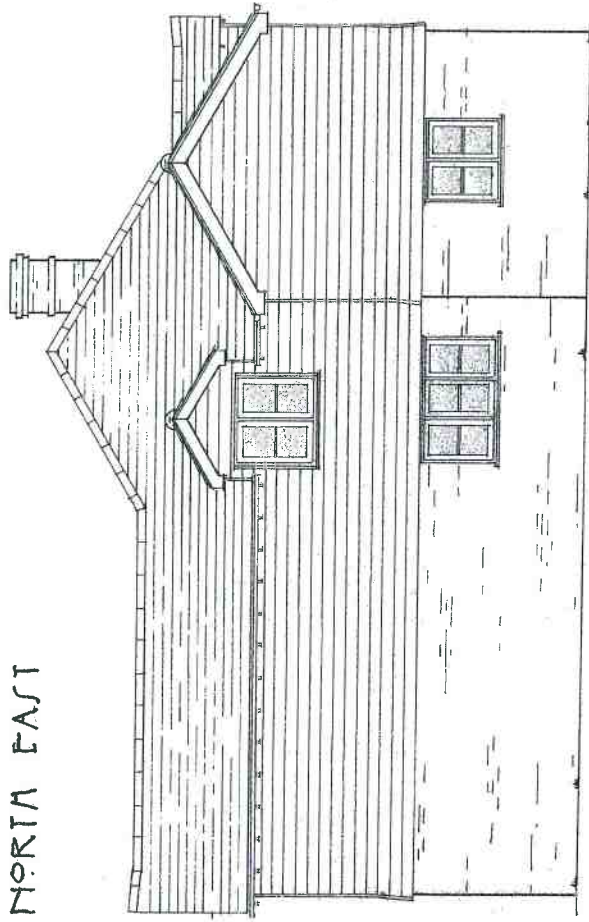

22.5mm min rough sash  
feather edge weatherboard  
stained dark brown

**SOUTH WEST**

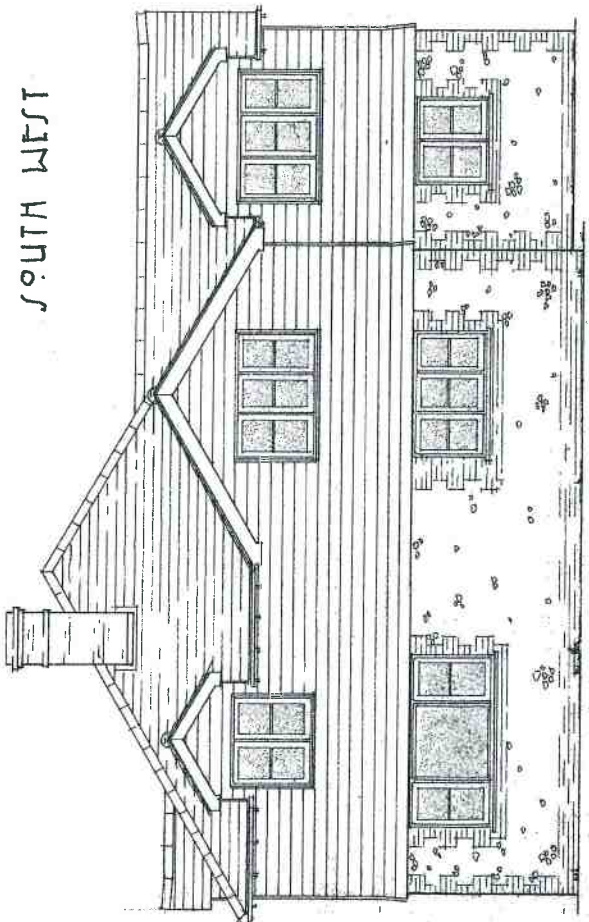

Slate laged to 30° pitch

7450

Note:  
All dimensions must be checked on site  
and not scaled from this drawing.

Rev	Date	Revision
A		

© copyright  
FOUR SQUARE LAND LIMITED  
Old Smithy, Great Hampden,  
Buckinghamshire HP16 9RF  
T: 01494 488877 M: 07789 201616  
E: jem@4squareland.co.uk

Client  
MS. S. LONG AND  
MS. L. SHIRLEY

Job Title  
MONKENDEN  
SPENN

Drawing Title  
PROPOSED  
N.W.+S.E. ELEVATIONS


Scale 1:50

Date FEB. 2019 Drawn by JAHIS


Dwg. No. 19/005-3

Rev.

NORTH WEST


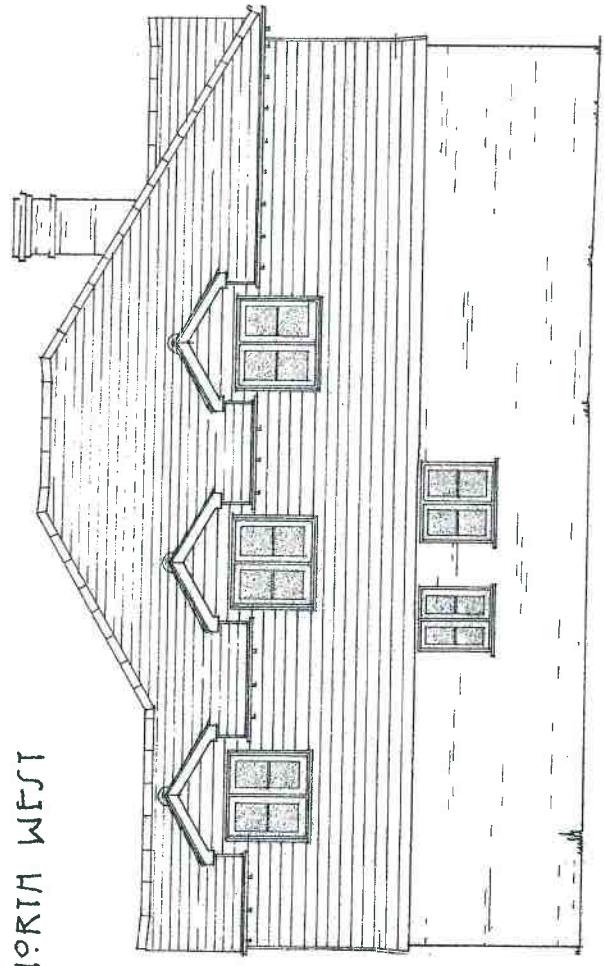


SOUTH EAST

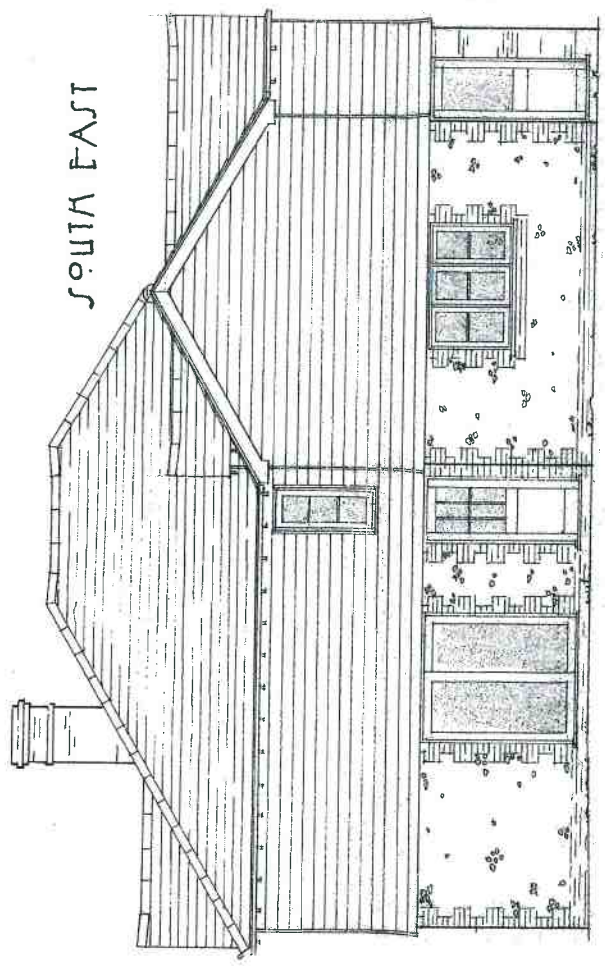

All dimensions must be checked on site and not relied upon by drawing.

A	Date	Revisions
---	------	-----------

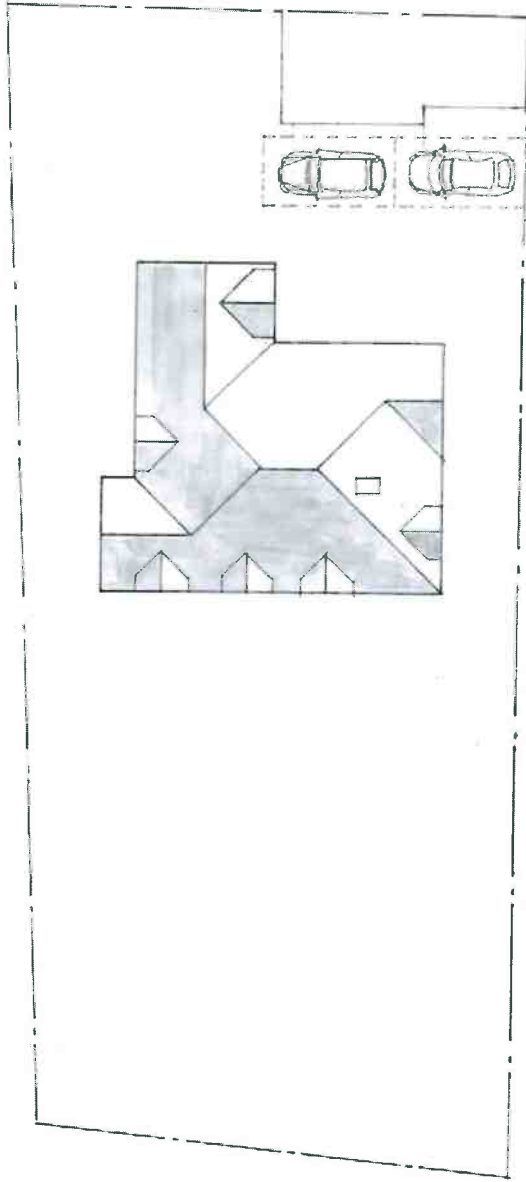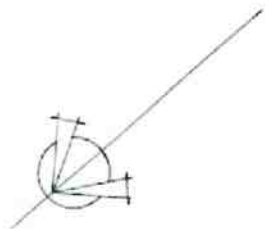

S. T U D R I D G E L A N E

FOUR SQUARE LAND LIMITED  
 Old Smithy, Great Hampden,  
 Buckinghamshire HP16 9RF  
 T: 01494 488877 M: 07789 201616  
 E: jens@4squareland.co.uk

Client

MS. J. LONG AND  
 MS. L. SHIRLEY

Scale  
 1-200

Metres  
 0 5

Drawing No  
 19/005-4  
 Drawn on A3 paper by JAHIS  
 Date FEB. 2019



Rev.

Property Title

MONKENDEN, SPEEN  
 BLOCK PLAN

All dimensions must be checked on site and not copied from this drawing

	Date	Revisions
A		

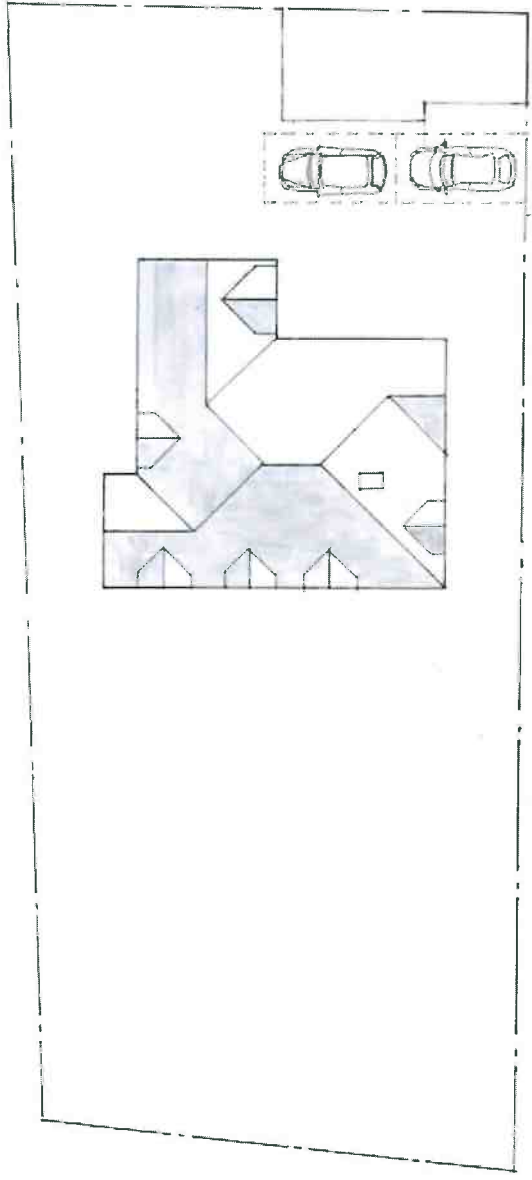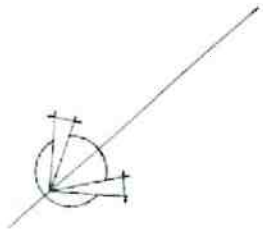

Tandem parking  
one additional  
space

S. T U D R I D G E L A N E

FOUR SQUARE LAND LIMITED  
Old Smiffy, Great Horstead,  
Buckinghamshire HP16 9RF  
T: 01494 488877 M: 07789 201616  
E: jens@4squareland.co.uk

FOUR SQUARE

Client  
**MS. J. LONG AND  
MS. L. SHIRLEY**

Metres  
0 5  
Scale  
1-200

Drawing No.  
**19/005-4**  
Drawn on A3 paper by JAH  
Date **FEB. 2019**

Rev.

Property  
**MONKENDEN, SPIEN**  
Title  
**BLOCK PLAN**

Note:  
All dimensions must be checked on site  
and not scaled from this drawing.

A	Date	Revision

FOUR SQUARE LAND LIMITED  
Old Smithy, Great Hampden,  
Buckinghamshire HP16 9RF  
T: 01494 488877 M: 07789 201616  
E: jenn@4squareland.co.uk

Client

MS. J. LONG AND  
MS. L. SHIRLEY

Job Title

MONKENDEN  
SPEEN

Drawing Title

RELATIVE  
RIDGE HEIGHTS

Scale 1:200



Date FEB. 2019 Drawn by JARS

Rev.

19/005-6

