


18/07520/FUL
Scale 1/1250

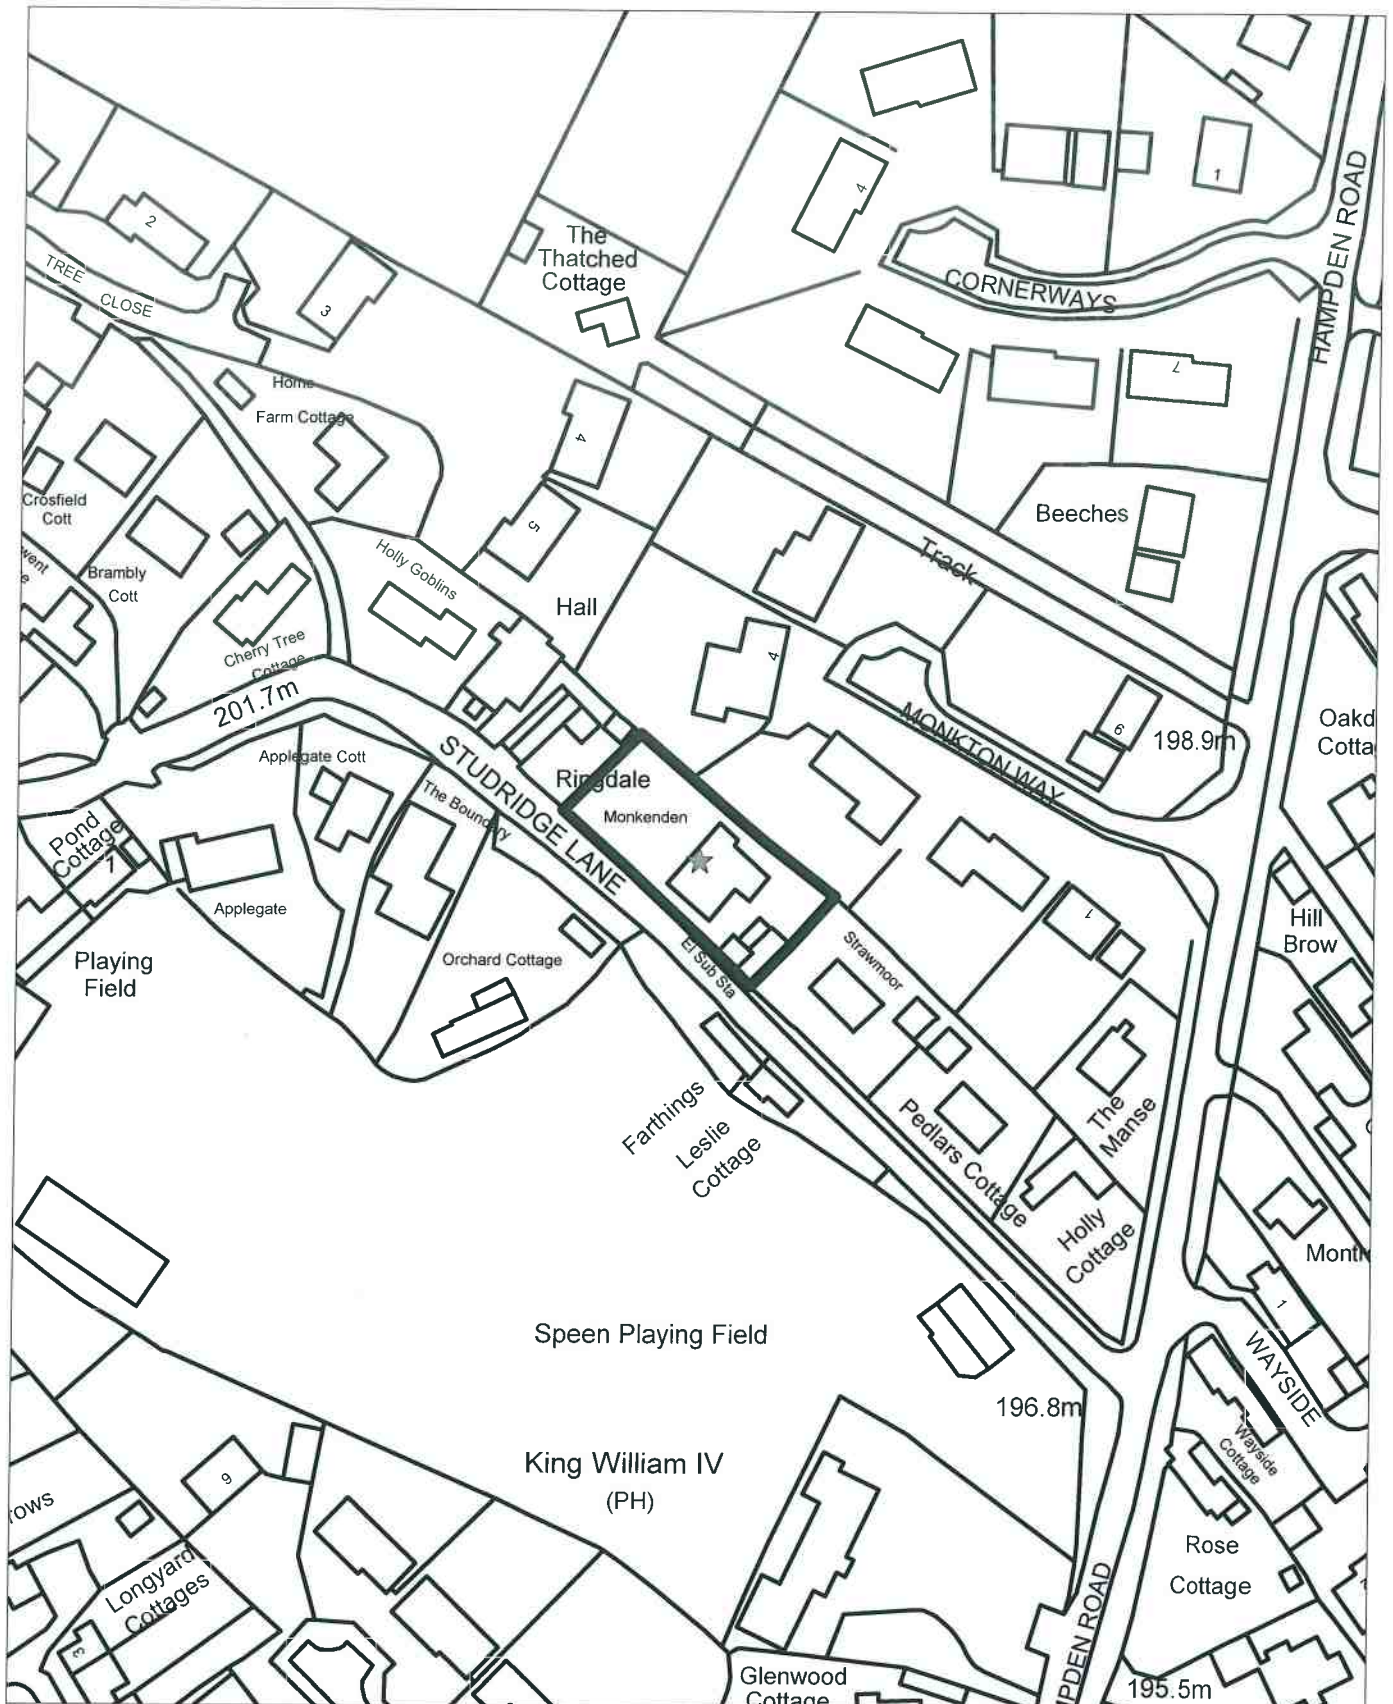

Note:
All dimensions must be checked on site
and not scaled from this drawing.

A	Date	Revision

© copyright
FOUR SQUARE LAND LIMITED
Old Smithy, Great Hampden,
Buckinghamshire HP16 9RF
T: 01494 488877 M: 07789 201616
E: jem@4squareland.co.uk


Client
**MS. J. LONG AND
MS. L. SAIRLEY**

Job Title
**MONKENDEN
SPEEN**


Drawing Title
**PROPOSED
GROUND FLOOR**

Scale 1:50
0 1 2 3 4

Date **SEPT. 2018** Drawn by **JANS**
Orig. No. **17/016-2** Rev.

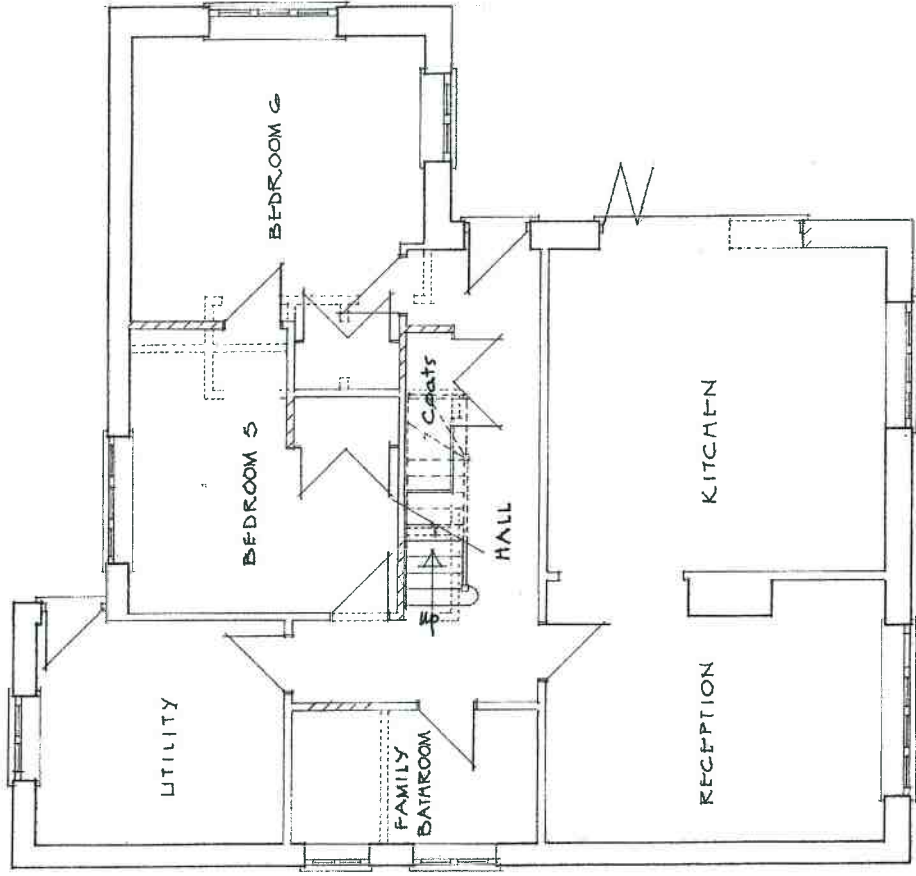

Note:
All dimensions must be checked on site
and not scaled from this drawing.

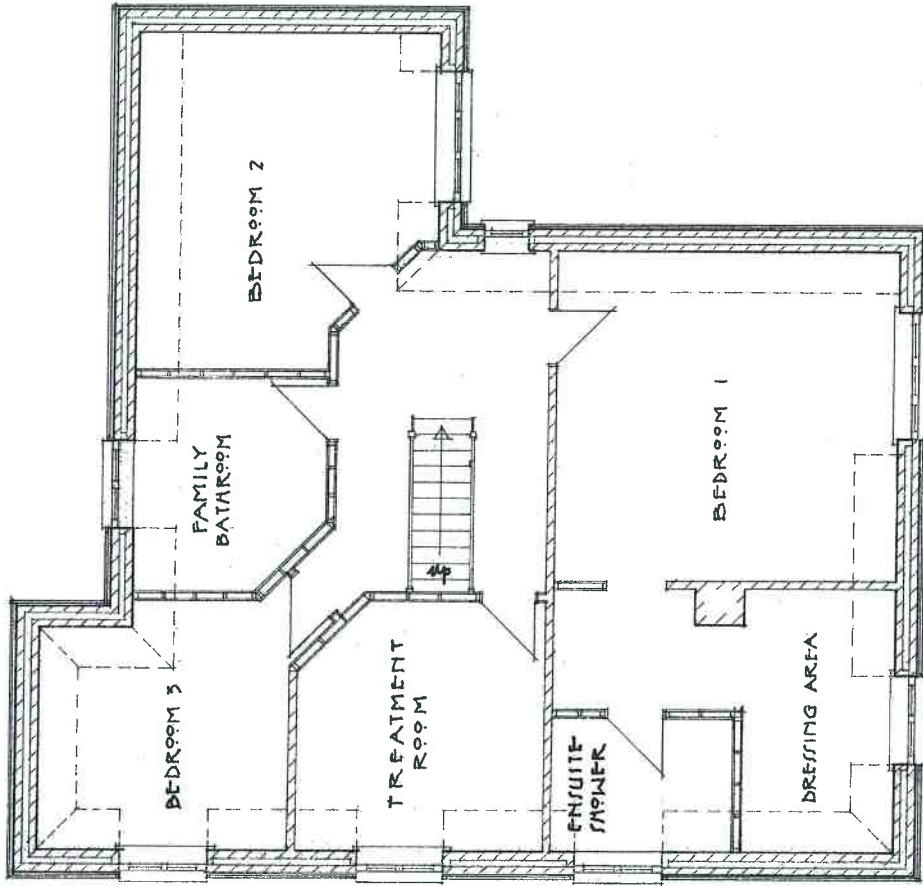

A	Date	Revision
1	Feb 2019	Sketching added

© copyright
FOURSQUARE LAND LIMITED
Old Smithy, Great Hampden,
Buckinghamshire HP16 9KF
T: 01494 488877 M: 07789 201616
E: jem@4squareland.co.uk

Client
MS. J. LONG AND
MS. L. SHIRLEY


Job Title
MONKENDEN
SPEEN

Drawing Title
PROPOSED
FIRST FLOOR


Scale 1:50

Date FEB. 2019 Drawn by JAHB
Drg. No. 19/005-1 Rev. A

NORTH EAST

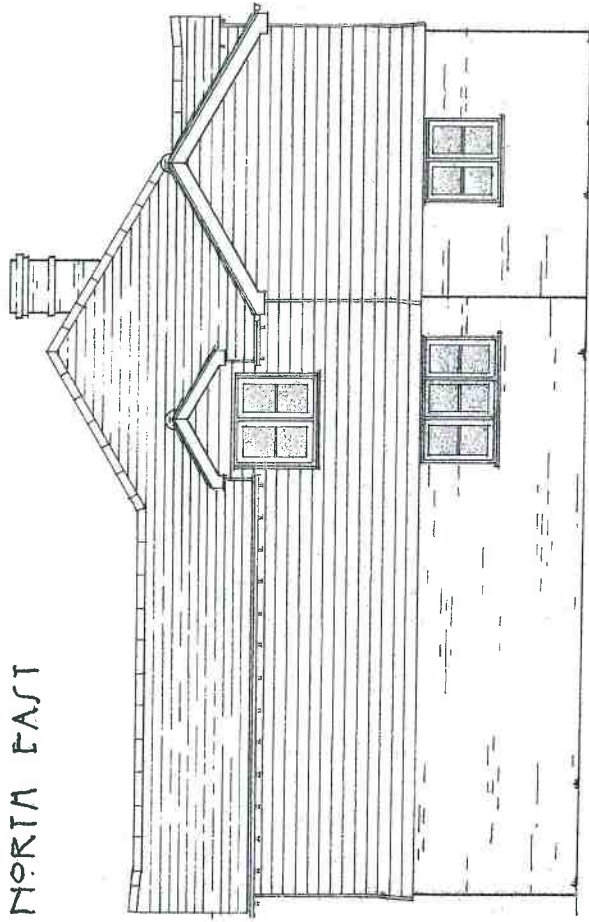

22.5mm rough sash
leather edge weatherboard
stained dark brown

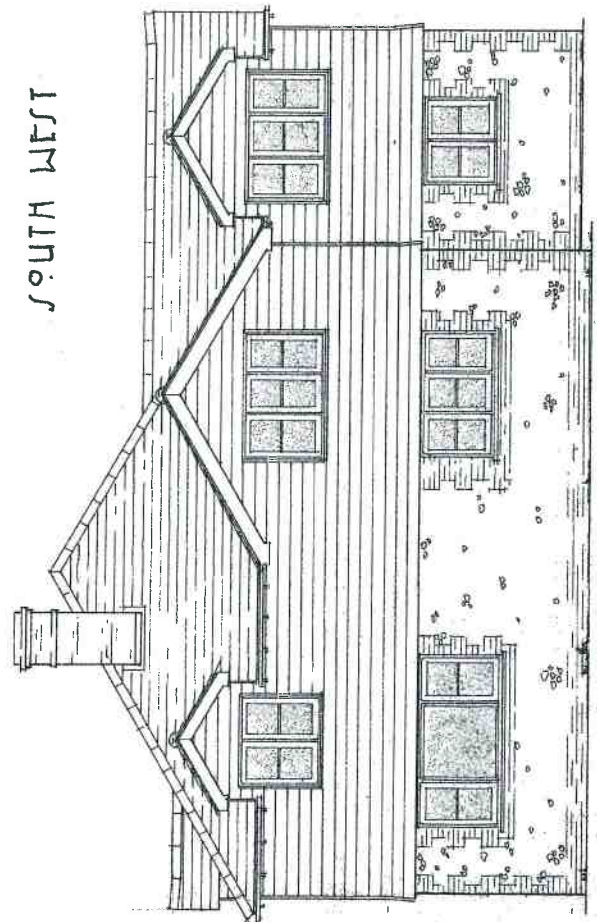

SOUTH WEST

Slate laged to 30° pitch

7450

Note:
All dimensions must be checked on site
and not scaled from this drawing.

A	Date	Revision

© copyright
FOURSQUARE LAND LIMITED
Old Smilly, Great Hampden,
Buckinghamshire HP16 9RF
T: 01494 488877 M: 07789 201616
E: jem@4squareland.co.uk

Client
M.S. LONG AND
M.S. L. SHIRLEY

Job Title
M O N K E N D E M
S P E E N

Drawing Title
P R O P O S E D
N E + S W E L E V A T I O N S

Scale 1:50
0 1 2 3 4
Date F.E.B. 2019 Drawn by JAMS
Drg. No. 19/005-2
Rev.

Note:
All dimensions must be checked on site
and not scaled from this drawing.

Rev	Date	Revision
A		

© copyright
FOUR SQUARE LAND LIMITED
Old Smithy, Great Hampden,
Buckinghamshire HP16 9RF
T: 01494 488877 M: 07789 201616
E: jem@4squareland.co.uk

Client
MS. S. LONG AND
MS. L. SHIRLEY

Job Title
MONKENDEN
SPENN

Drawing Title
PROPOSED
N.W.+S.E. ELEVATIONS



Scale 1:50

Date FEB. 2019 Drawn by JAHIS

Dwg. No. 19/005-3



Rev.

430 x 594mm A2

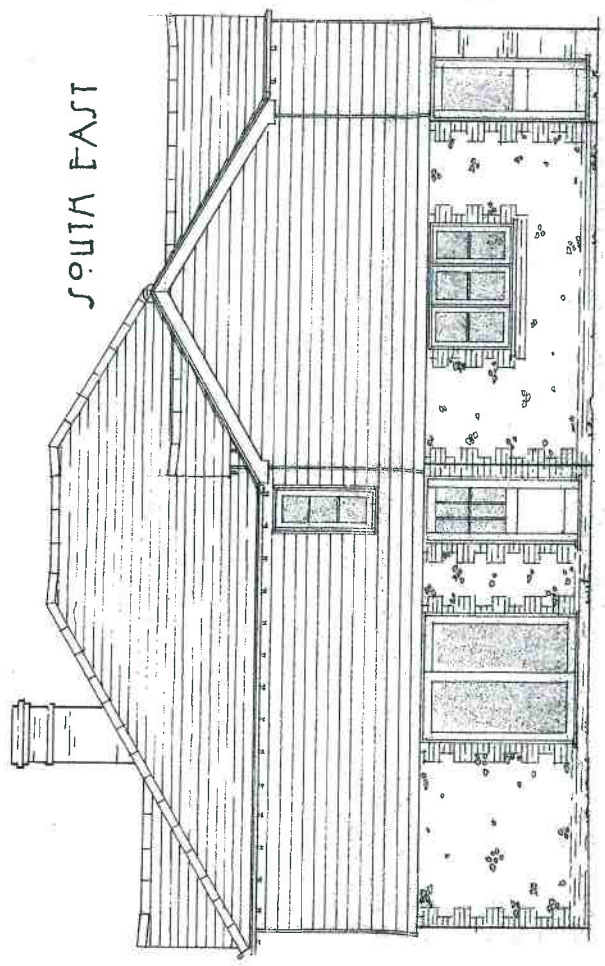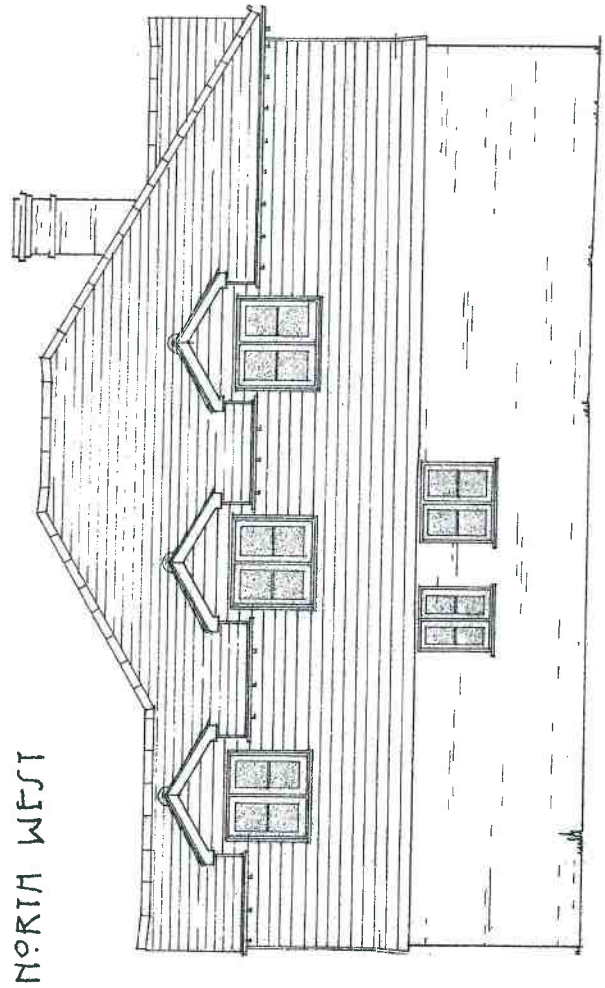

All dimensions must be checked on site and not relied upon this drawing.

A	Date	Revisions
---	------	-----------

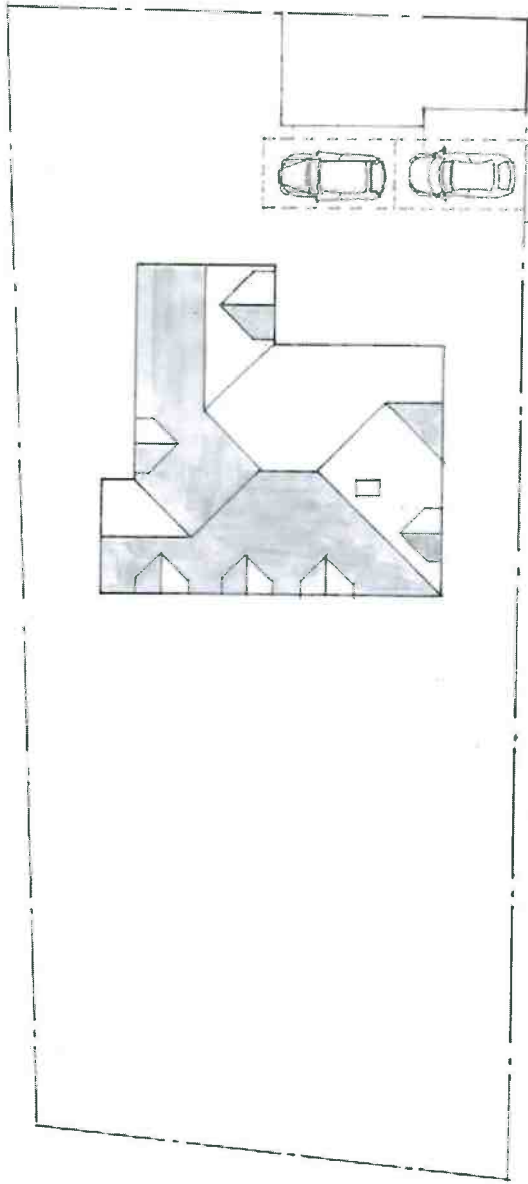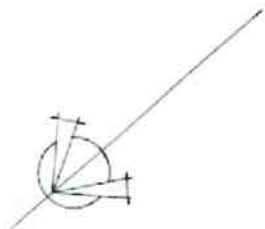

S. T U D R I D G E L A N E

FOUR SQUARE LAND LIMITED
 Old Smithy, Great Hampden,
 Buckinghamshire HP16 9RF
 T: 01494 488877 M: 07789 201616
 E: jens@4squareland.co.uk

Client

MS. J. LONG AND
 MS. L. SHIRLEY

Scale
 1-200

Metres
 0 5

Drawing No
 19/005-4
 Drawn on A3 paper by JAHIS
 Date FEB. 2019



Rev.

Property Title

MONKENDEN, SPEEM
 BLOCK PLAN

All dimensions must be checked on site and not copied from this drawing

	Date	Revisions
A		

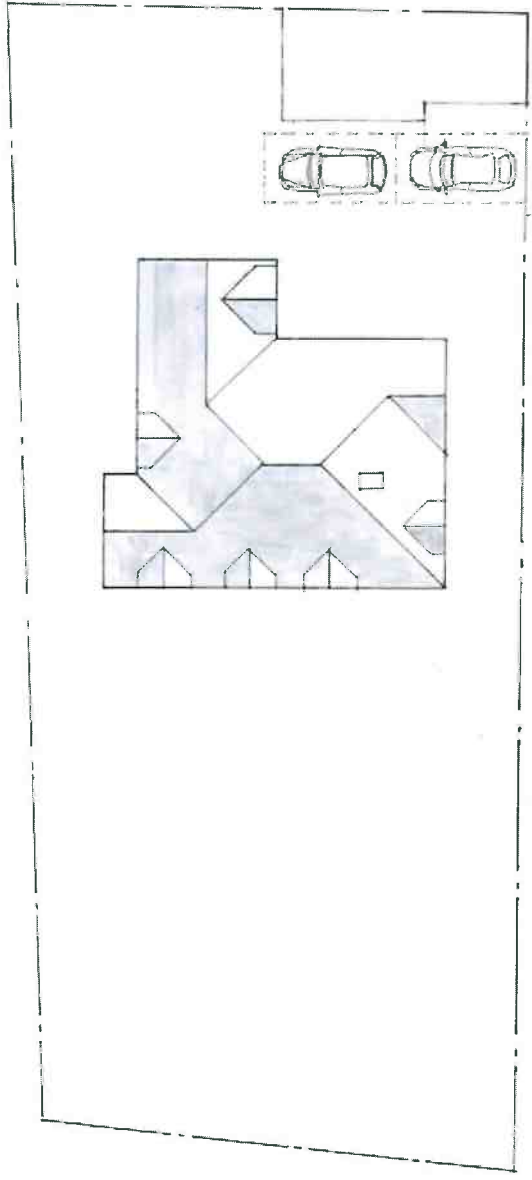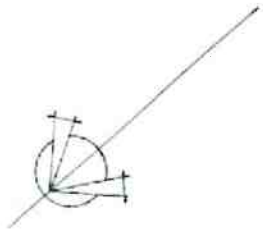

Tandem parking
one additional
space

S. T U D R I D G E L A N E

FOUR SQUARE LAND LIMITED
Old Smiffy, Great Monksden,
Buckinghamshire HP16 9RF
T: 01494 488877 M: 07789 201616
E: jens@4squareland.co.uk

Client
**MS. J. LONG AND
MS. L. SHIRLEY**

Metres
0 5
Scale
1-200

Drawing No.
19/005-4
Drawn on A3 paper by JAH
Date **FEB. 2019**

Property
MONKENDEN, SPIEN
Title
BLOCK PLAN

Note:
All dimensions must be checked on site
and not scaled from this drawing.

A	Date	Revision

FOUR SQUARE LAND LIMITED
Old Smithy, Great Hampden,
Buckinghamshire HP16 9RF
T: 01494 488877 M: 07789 201616
E: jen@4squareland.co.uk

Client

MS. J. LONG AND
MS. L. SHIRLEY

Job Title

MONKENDEN
SPEEN

Drawing Title

RELATIVE
RIDGE HEIGHTS

Scale 1:200



Date FEB. 2019 Drawn by JARS

Rev.

19/005-6

