


17/07195/FUL  
Scale 1/1250

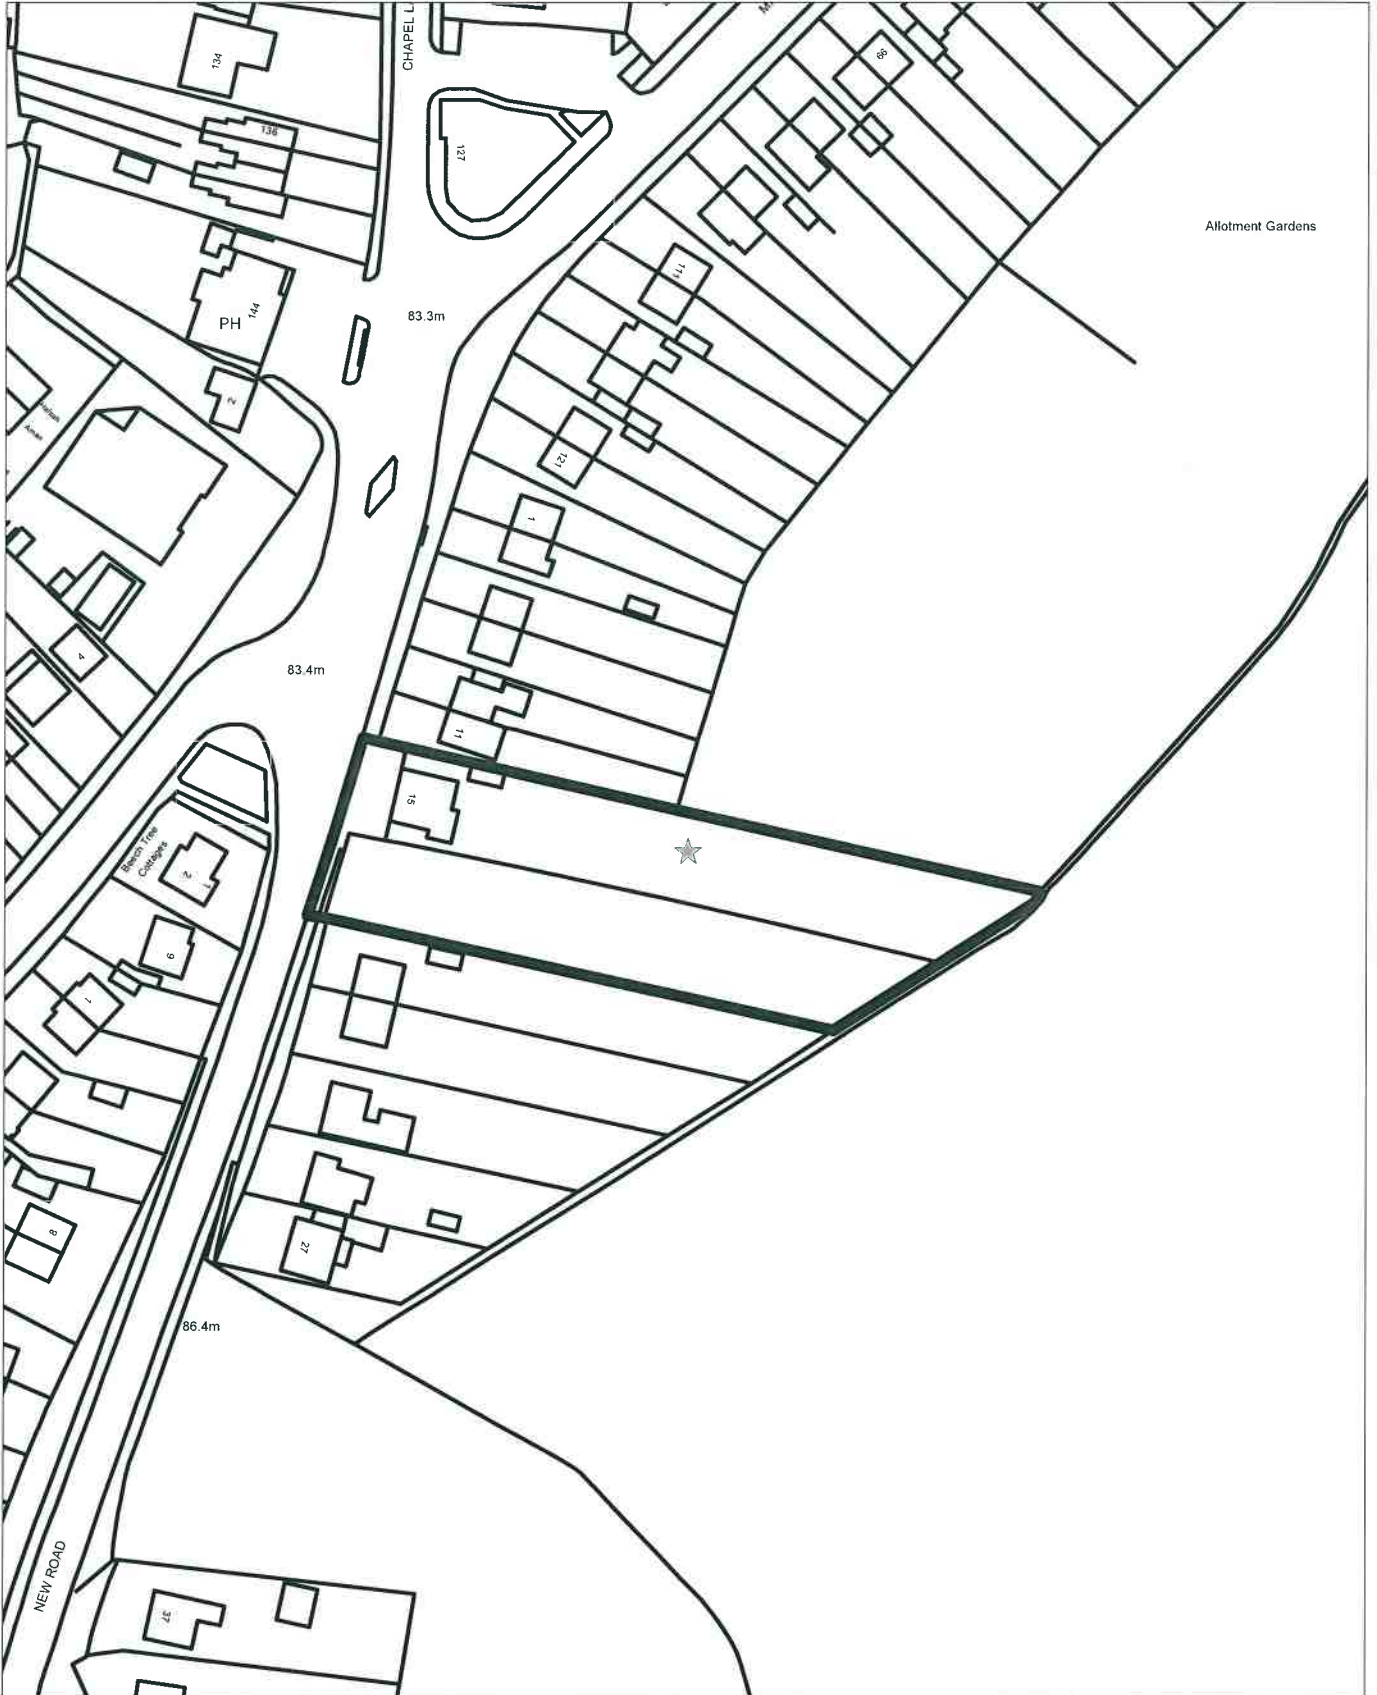





Ordnance Survey (c) Crown Copyright 2017. All rights reserved. Licence number 100022432



1:1250

Rev. A - Road plan updated: 14/5/18

KEY

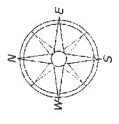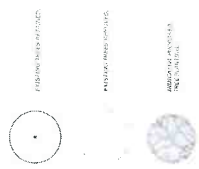


Project No.	17 / 3954 / 10	Sheet	A
Date	18 / 4 / 18	Scale	1:200 @ A1


**W J Macleod**  
ARCHITECT  

LAND AT 15 & 17 NEW ROAD, HIGH WYCOMBE.




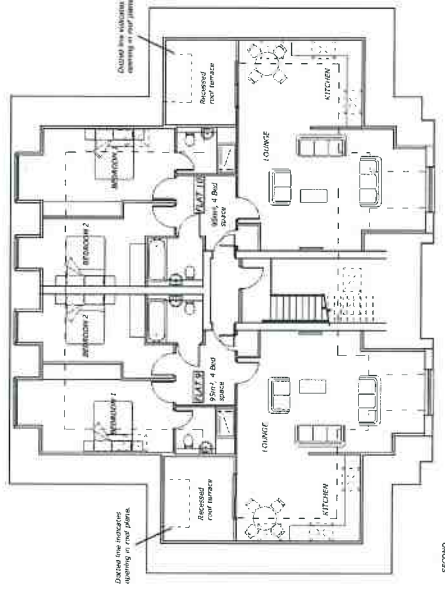

SECOND

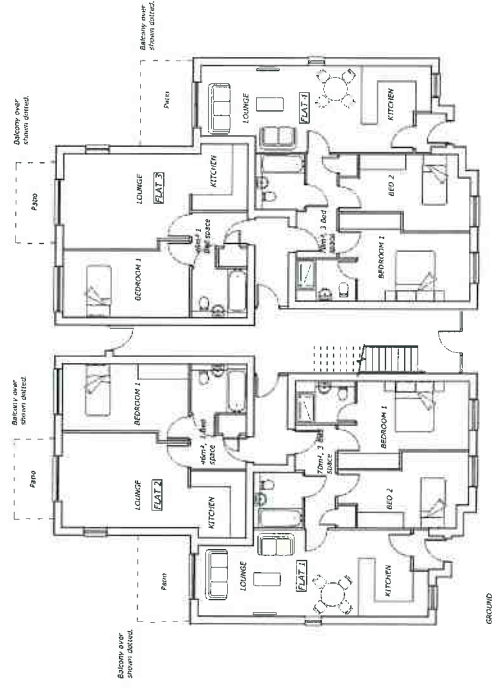


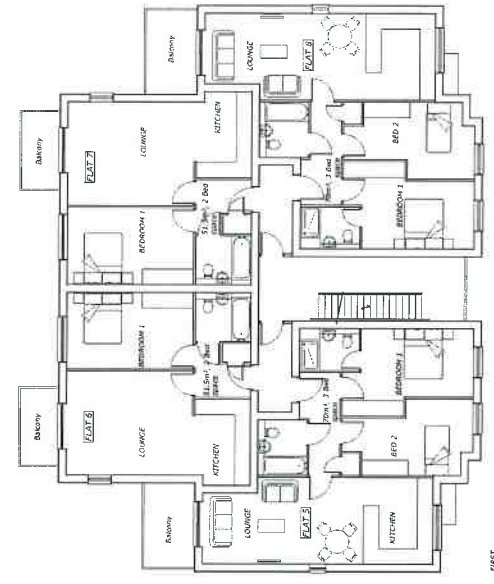

FIRST

Floor Plans




LAND AT 15 & 17 NEW ROAD,  
HIGH WYCOMBE.

**W J Macleod**  
ARCHITECT  

Project No.	17/3854/11
Date	17/4/18
Scale	1:100(BA1)



WEST

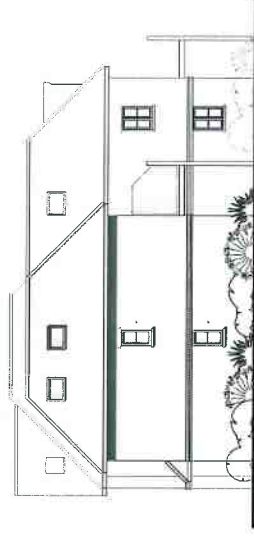


SOUTH

\* Occasional planting



EAST

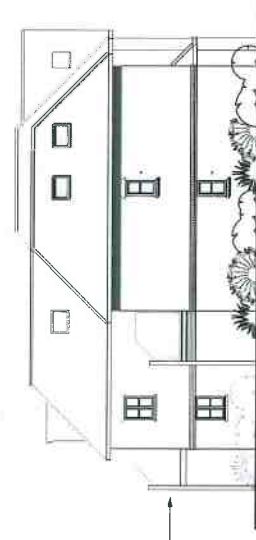

NORTH

\* Occasional planting



Elevations



LAND AT 15 & 17 NEW ROAD,  
HIGH WYCOMBE.

**W J Macleod**  
ARCHITECT  


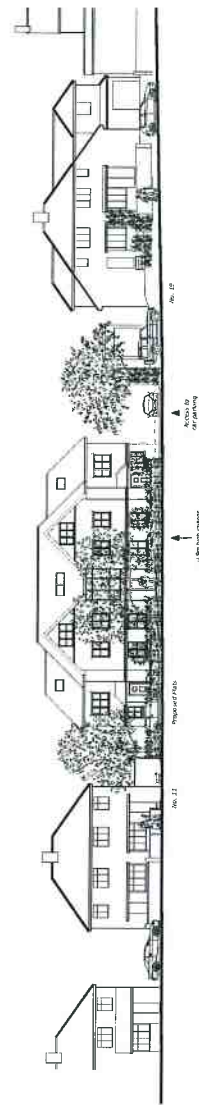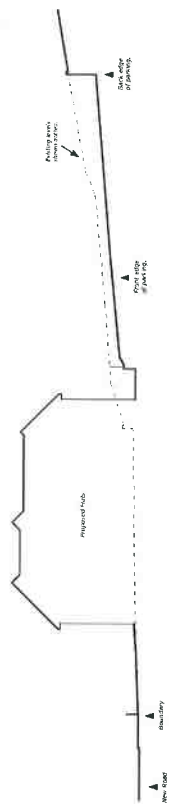

Street Scene / Site Section




LAND AT 15 & 17 NEW ROAD,  
HIGH WYCOMBE.


**W J Macleod**  
ARCHITECT  

Project No.	Client	Date
17/1454/13		
18/4/20		
1:200 @ A3		

Plan for up to 4 No. 1100 litre bins

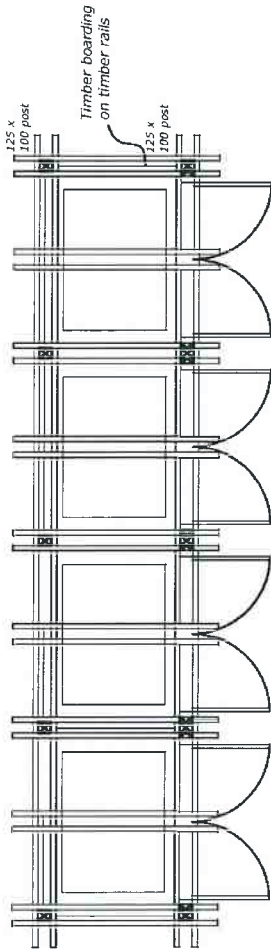


Plan Scale 1:50

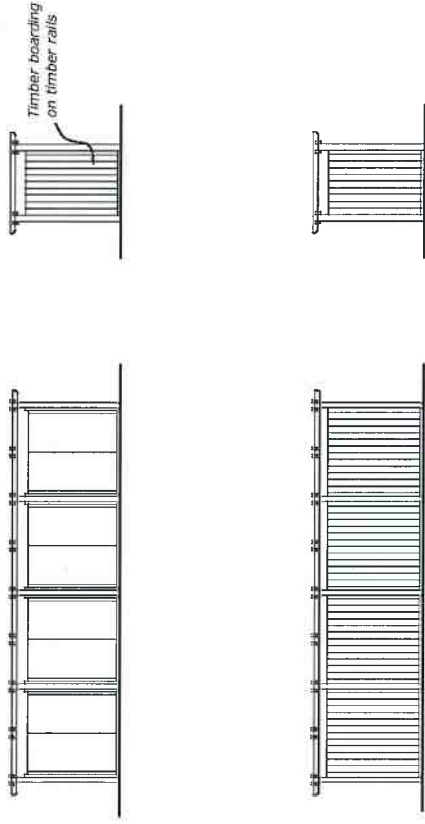


Elevations Scale 1:100

PLAN FOR 12 No. CYCLES

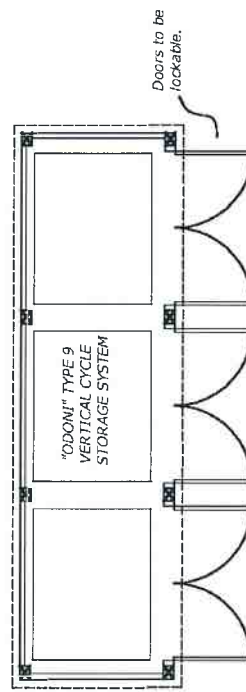

Plan Scale 1:50

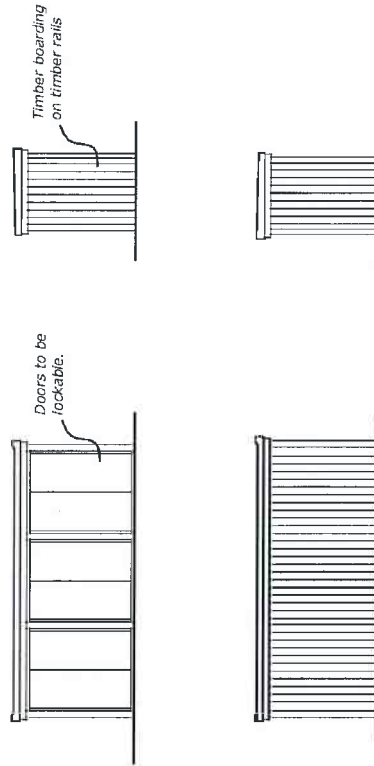

Elevations Scale 1:100



Bin & Cycle Store



LAND AT 15 & 17 NEW ROAD,  
HIGH WYCOMBE.

**W J Macleod**  
ARCHITECT  

