



19/06031/FUL

Scale 1/2500

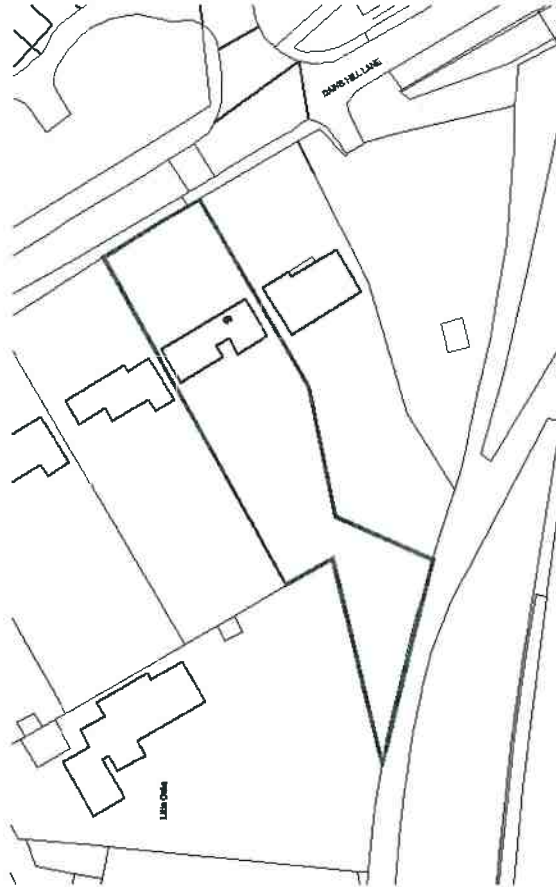



Ordnance Survey (c) Crown Copyright 2017. All rights reserved. Licence number 100024521

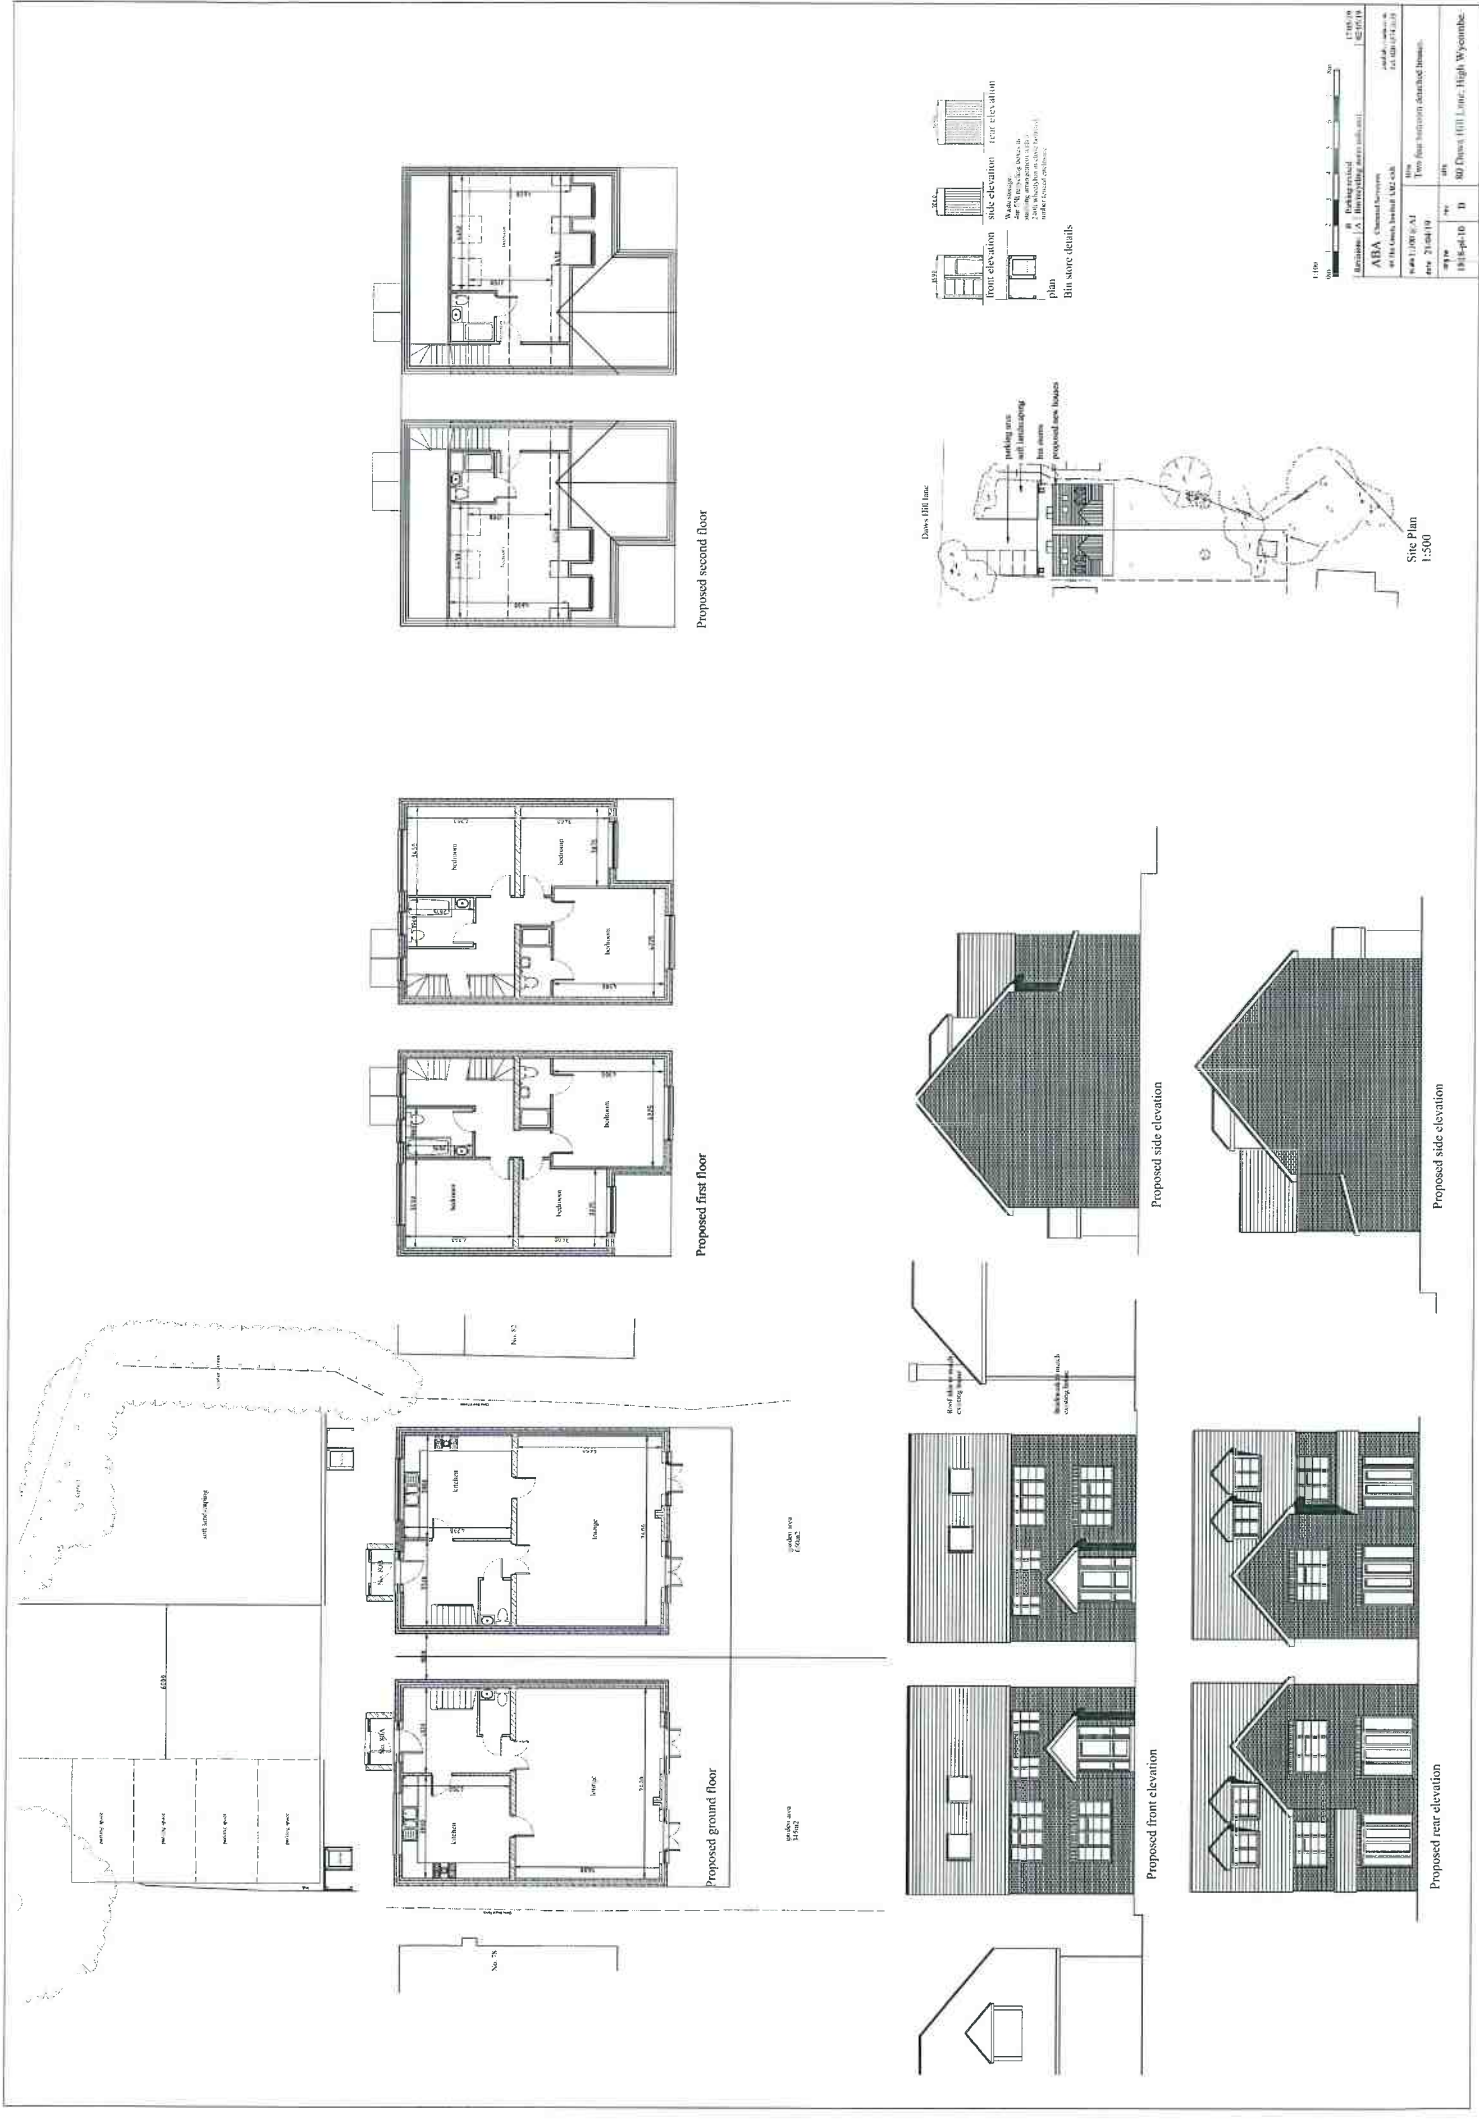

Proposed second floor

Proposed first floor



Proposed ground floor

Proposed side elevation

Proposed side elevation

Proposed front elevation

Proposed rear elevation

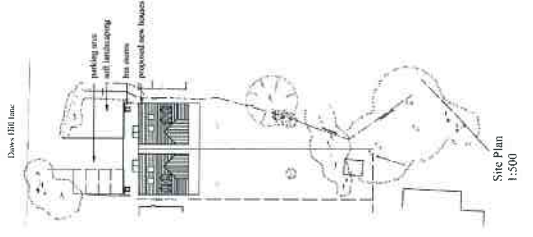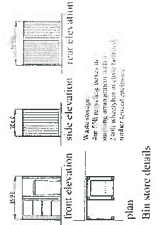

