


NORTH SOUTH AERIAL VIEW

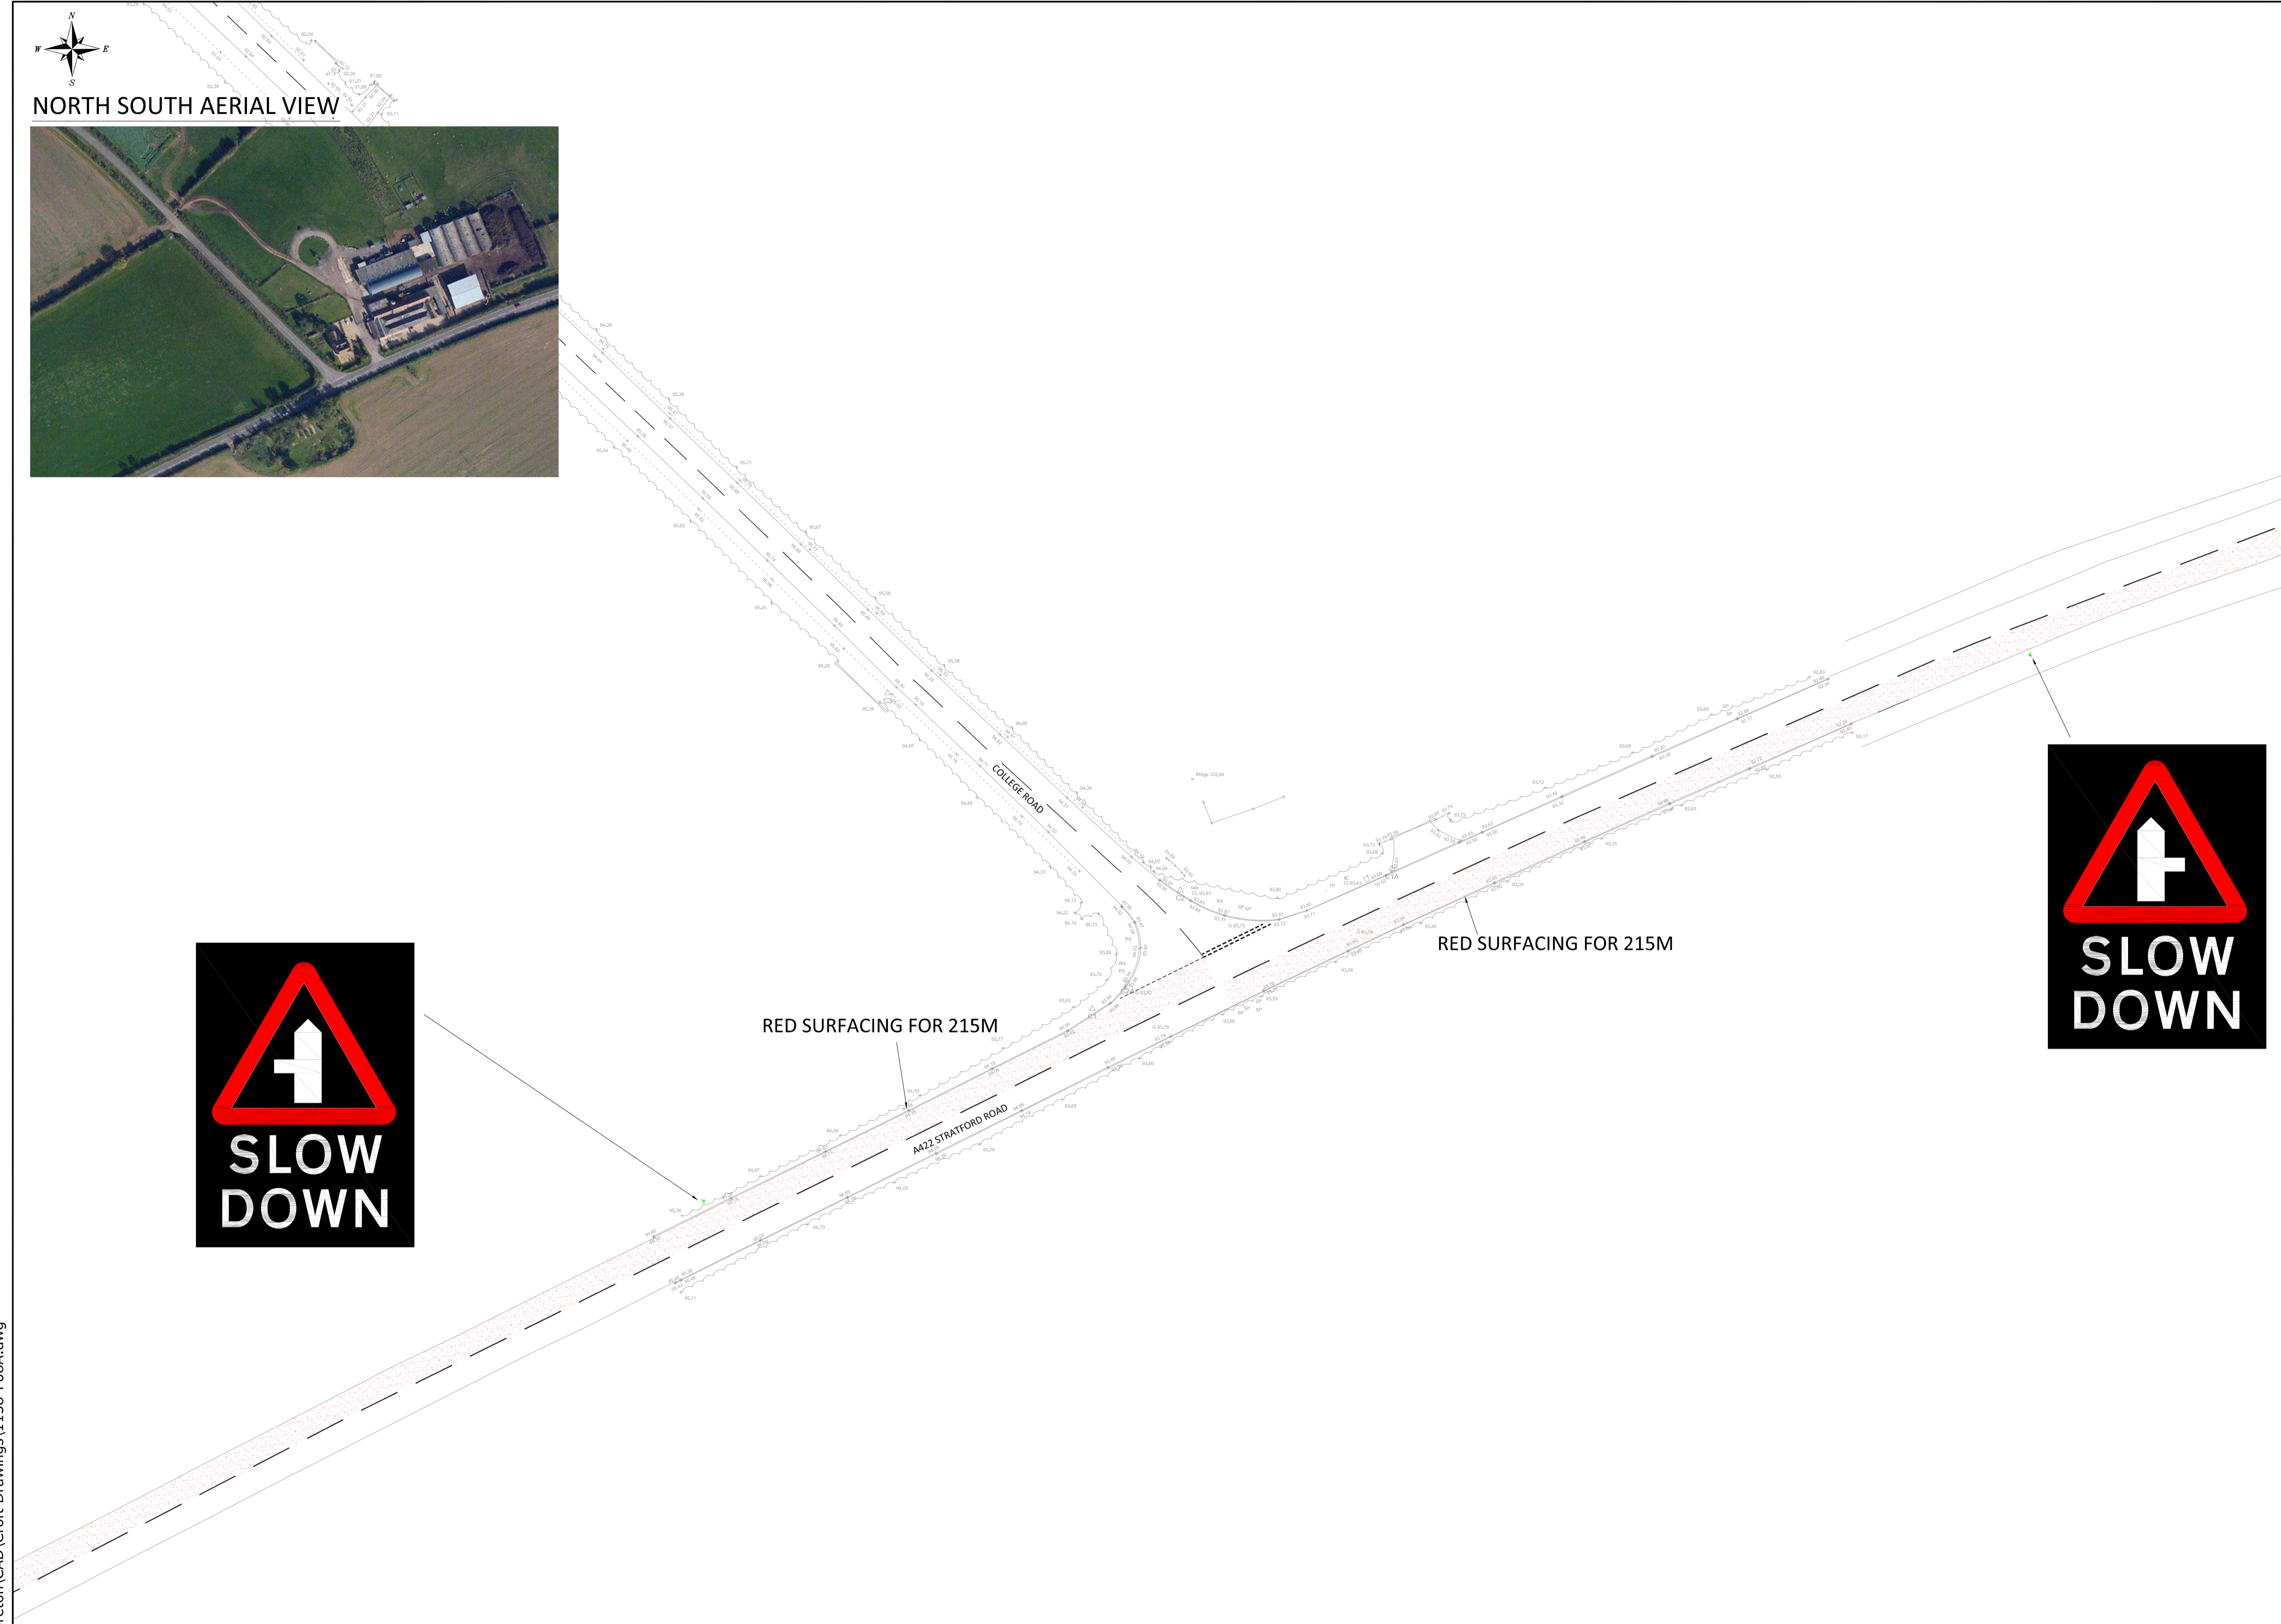

NOTES

THIS LAYOUT IS FOR INDICATIVE PURPOSES ONLY AND IS SUBJECT TO FURTHER DESIGN ANALYSIS & HIGHWAY/THIRD PARTY LAND BOUNDARIES.



RED SURFACING FOR 215M

RED SURFACING FOR 215M



REV.	DETAILS	SM	MR	JULY 18
		DRAWN	CHECKED	DATE

CLIENT: DWH

PROJECT: FOSCOTE ROAD, MAIDS MORETON

DRAWING TITLE: PROPOSED A422 STRATFORD ROAD IMPROVEMENTS (SECTION 278)

SCALES: 1:500 @ A1

DRAWN: JC	CHECKED: MR	DATE: JUN 18
-----------	-------------	--------------

9 Jordan Street,
Manchester,
M15 4PY

Email: info@crofts.co.uk
Tel: 0161 667 3746
Web: www.crofts.co.uk

DRAWING NUMBER: 1158-F08	REVISION: A
--------------------------	-------------

Z:\projects\1158 Foscote Road, Maids Moreton\CAD\Croft Drawings\1158-F08A.dwg