


PROPOSED LETTING ROOMS AT THE QUEEN AND ALBERT PUBLIC HOUSE, WOOBURN GREEN, BUCKS.

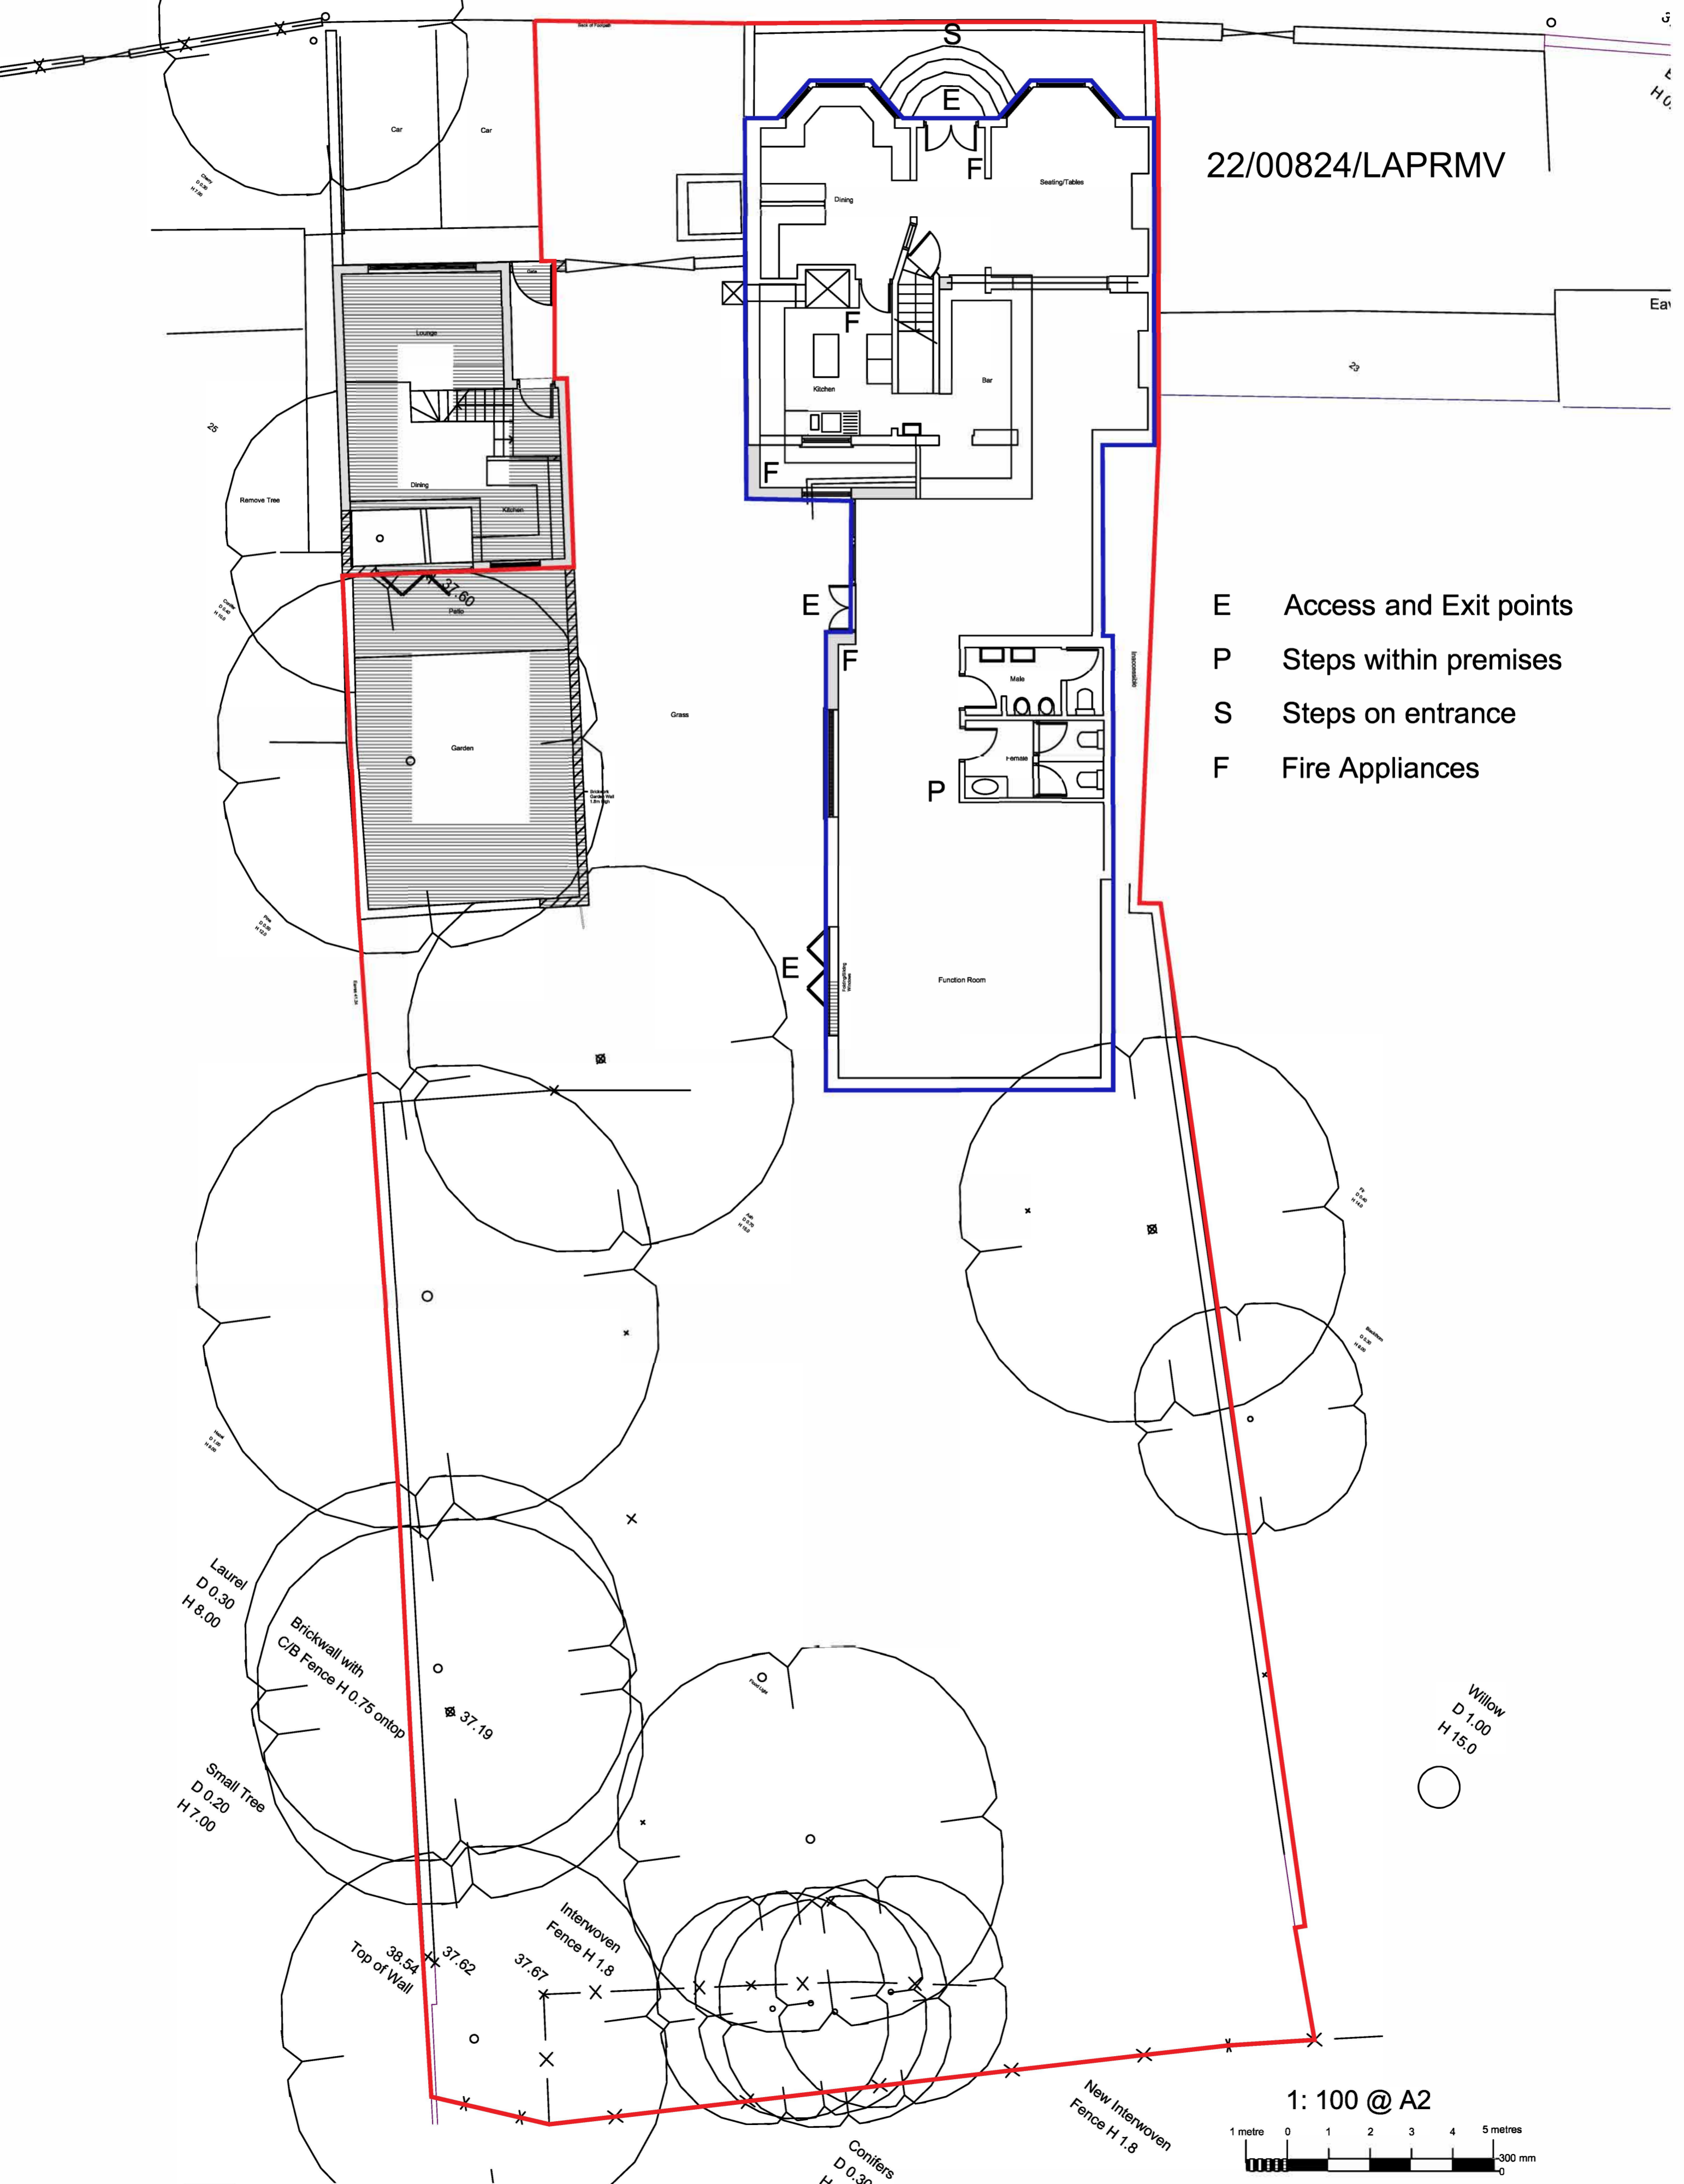

22/00824/LAPRMV

- E Access and Exit points
- P Steps within premises
- S Steps on entrance
- F Fire Appliances

Laurel
D 0.30
H 8.00

Small Tree
D 0.20
H 7.00

Brickwall with
C/B Fence H 0.75 on top

Interwoven
Fence H 1.8

Conifers
D 0.30
H -

Willow
D 1.00
H 15.0

1: 100 @ A2

