


# APPENDIX D

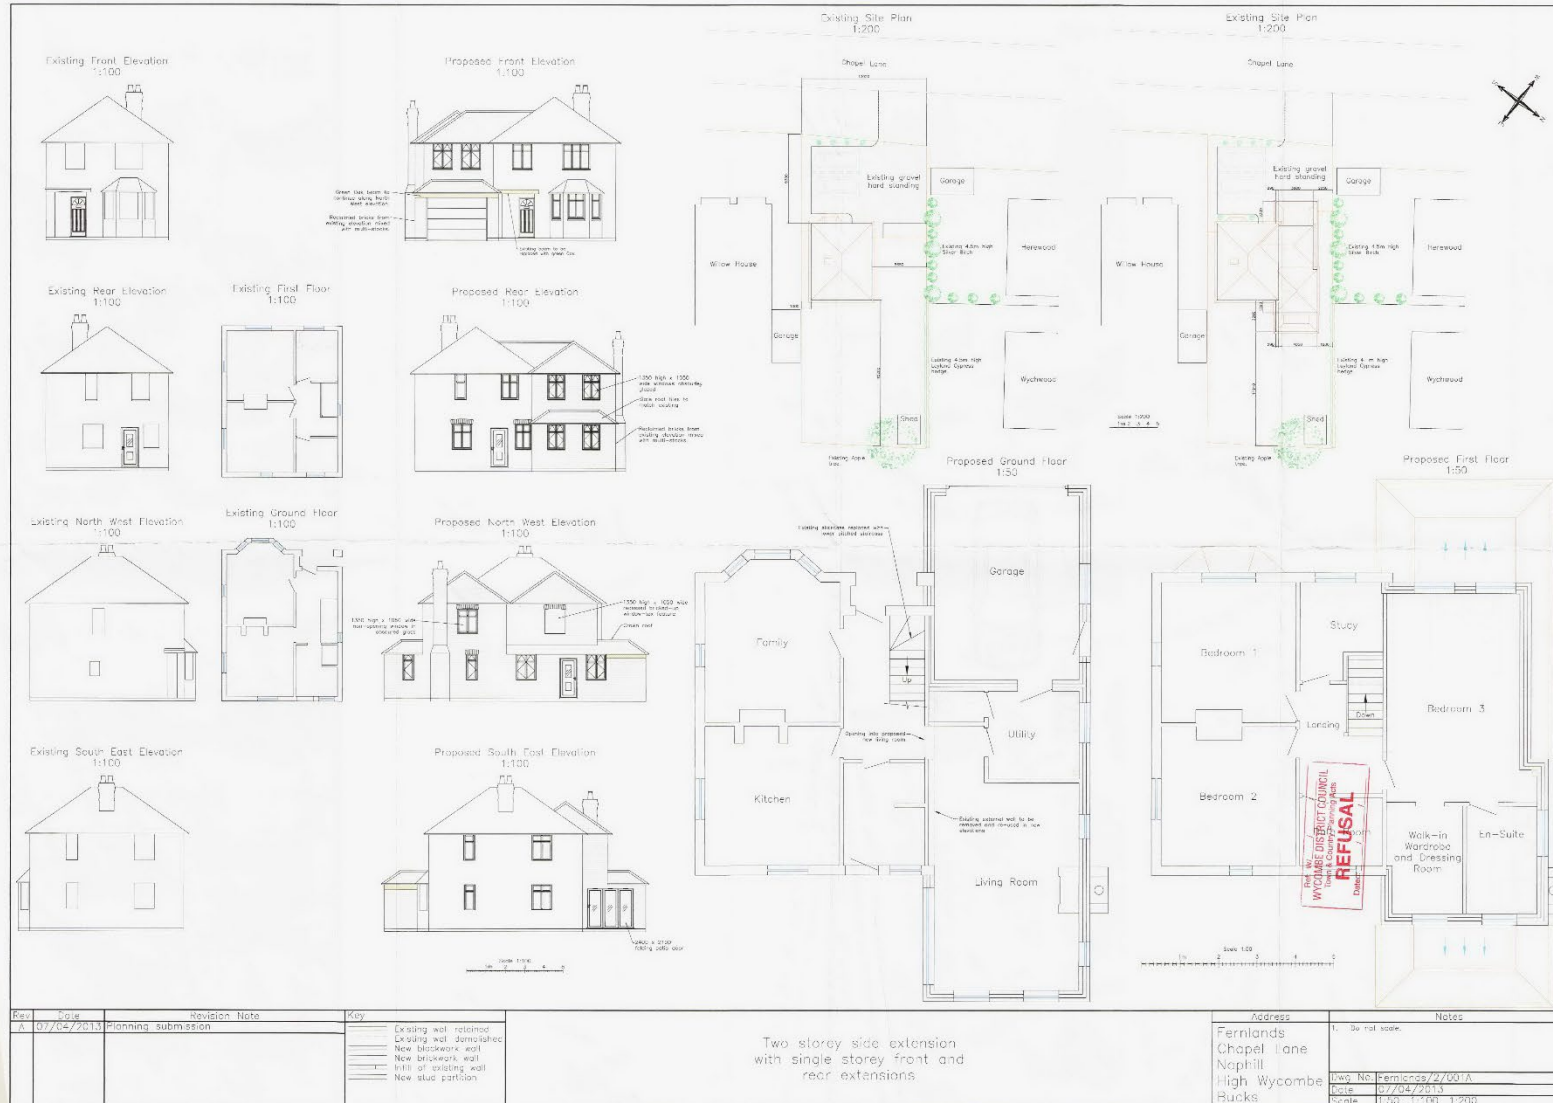

Two storey side extension with single storey front and rear extensions