


SAFETY, HEALTH AND ENVIRONMENTAL INFORMATION BOX
 IT IS ASSURED THAT ALL WORKS ON THIS DRAWING WILL BE CARRIED OUT BY A COMPETENT CONTRACTOR WORKING, WHERE APPROPRIATE, TO AN APPROPRIATE METHOD STATEMENT.
 THIS DRAWING IS TO BE USED ONLY FOR THE PURPOSE OF ISSUE THAT IT WAS ISSUED FOR AND IS SUBJECT TO AMENDMENT.
 EXCEPTIONAL RISKS RELATING TO THE WORKS ASSOCIATED WITH THIS DRAWING ARE IDENTIFIED BELOW.
 PRELIMINARY DRAWING
 CONSTRUCTION RISKS TO BE IDENTIFIED
 FOR MAINTENANCE / OPERATION / DECOMMISSIONING AND DEMOLITION RISKS SEE PROJECT HEALTH AND SAFETY FILE.

NOTES
 This drawing includes Ordnance Survey material with the permission of Ordnance Survey on behalf of The Controller of Her Majesty's Stationery Office, © Crown Copyright AECOM Limited, Licence Number AL 100019139.
 This drawing includes © 2021 Microsoft Corporation © 2021 Maxar © CNES (2021) Distribution Airbus DS.

NOTES
 1. THIS DRAWING IS TO BE READ IN CONJUNCTION WITH ALL OTHER RELEVANT DOCUMENTATION.
 2. DO NOT SCALE FROM THIS DRAWING. USE ONLY PRINTED DIMENSIONS.
 3. ALL DIMENSIONS IN MILLIMETRES. ALL CHANGES, LEVELS AND COORDINATES ARE IN METRES UNLESS DEFINED OTHERWISE.
 4. ANY WORKS CARRIED OUT NEAR OR IN WATER BODIES SHOULD BE CONDUCTED IN ACCORDANCE WITH A HAS PLAN AGREED WITH THE CLIENT IN ADVANCE.

KEY

[Red line]	Phase 2 Application Boundary
[Dashed line]	Existing PRoW
[Dotted line]	Decommissioned PRoW
[Green line]	Proposed Realigned PRoW
[Blue line]	Floor Boundary
[Blue hatched]	Floor Homes Footpath
[Light green]	LE 1.1 Amenity Grass Area
[Light green]	LE 1.3 Species Rich Grassland
[Light green]	LE 1.6 Arable Grassland
[Light green]	LE 2.1 Woodland
[Light green]	LE 2.4 Linear Belt of Shrubs and Trees
[Light green]	LE 2.6 Shrubs
[Light green]	LE 4.3 Native Species Hedgerows
[Light green]	LE 4.4 Native Hedgerows with Trees
[Light green]	LE 4.4 Native Hedgerows with Trees
[Light green]	LE 5.1 Individual Trees
[Light green]	LE 6.2 Banks and Ditches
[Light green]	LE 7.1 Grasscrete with species rich grass
[Blue hatched]	Acoustic Barrier
[Blue hatched]	Embankment
[Blue hatched]	Stock Proof Fence
[Blue hatched]	Existing Foliage / Hedge retained
[Blue hatched]	Existing Trees retained

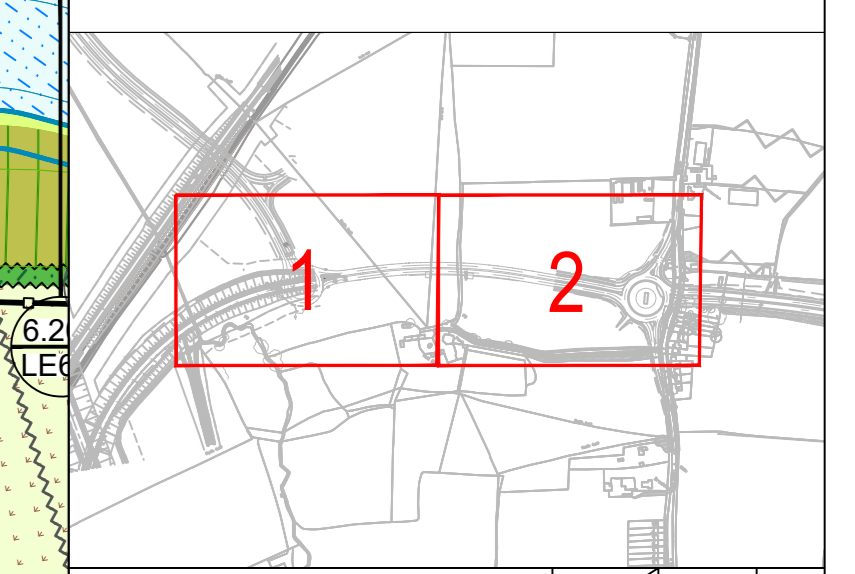

PLANNING CONSULTATION		EL	JN	20.02.23	P02
DATE		EL	JN	14.10.22	P01
FOR PLANNING					
REVISION DETAILS					
Purpose of issue					

SUITABLE FOR STAGE APPROVAL

Client	Buckinghamshire Council
Project Title	South East Aylesbury Link Road (SEALR) Phase 2

South East Aylesbury Link Road (SEALR) Phase 2

LANDSCAPE GENERAL ARRANGEMENT SHEET 1 OF 2

Designed	JN	Drawn	GK	Checked	JN	Approved	KC	Date	14.10.22
Internal Project No.	60594170	Scale	A4	Discipline	Landscape and Visual				

THIS DOCUMENT HAS BEEN PREPARED PURSUANT TO AND SUBJECT TO THE TERMS OF AECOM'S APPOINTMENT BY ITS CLIENT. AECOM ACCEPTS NO LIABILITY FOR ANY USE OF THIS DOCUMENT OTHER THAN BY ITS ORIGINAL CLIENT OR FOLLOWING AECOM'S EXPRESS AGREEMENT TO SUCH USE, AND ONLY FOR THE PURPOSES FOR WHICH IT WAS PREPARED AND PROVIDED.

AECOM	AECOM House	AECOM	AECOM
Home Lane	Home Lane	Home Lane	Home Lane
Bedford	Bedford	Bedford	Bedford
1000115	1000115	1000115	1000115
www.aecom.com	www.aecom.com	www.aecom.com	www.aecom.com
14.10.22	14.10.22	14.10.22	14.10.22
1:400	1:400	1:400	1:400
Work Package ID	60594170	1 Originator	ACM
Drawn	Z	1 Checker	ELS
Checked	Z	1 Approver	DR LV 0001
Approved	Z	1 Issue	P02

Hall End

TEMPORARY COMPOUND TO BE REINSTATED AFTER WORKS COMPLETION.

NOTE: 1.5M GAP IN FENCE LINE AND HEDGEROW FOR PROW

FLOOD COMPENSATION AREA

FUTURE LINK TO AGT 2 HOUSING

Path (un)

CUT LINE - REFER TO SHEET 2

NOTE:
 DRAWING TO BE READ IN CONJUNCTION WITH ENGINEERS DWGS AND DETAILS AND PROPOSED UTILITIES INFORMATION

0	10	20
m		
1:400		

This drawing includes Ordnance Survey material with the permission of Ordnance Survey on behalf of The Controller of Her Majesty's Stationery Office, © Crown Copyright AECOM Limited, Licence Number AL 100019139




SAFETY, HEALTH AND ENVIRONMENTAL INFORMATION BOX
 IT IS ASSURED THAT ALL WORKS ON THIS DRAWING WILL BE CARRIED OUT BY A COMPETENT CONTRACTOR WORKING WHERE APPROPRIATE TO AN APPROPRIATE METHOD STATEMENT.
 THIS DRAWING IS TO BE USED ONLY FOR THE PURPOSE OF ISSUE THAT IT WAS ISSUED FOR AND IS SUBJECT TO AMENDMENT.
 EXCEPTIONAL RISKS RELATING TO THE WORKS ASSOCIATED WITH THIS DRAWING ARE IDENTIFIED BELOW.
 PRELIMINARY DRAWING
 CONSTRUCTION RISKS TO BE IDENTIFIED
 FOR MAINTENANCE / OPERATION / DECOMMISSIONING AND DEMOLITION RISKS SEE PROJECT HEALTH AND SAFETY FILE.

NOTES
 This drawing includes Ordnance Survey material with the permission of Ordnance Survey on behalf of The Controller of Her Majesty's Stationery Office, © Crown Copyright AECOM Limited, Licence Number AL 100019139.
 This drawing includes © 2021 Microsoft Corporation © 2021 Maxar © CNES (2021) Distribution Airbus DS.

NOTES
 1. THIS DRAWING IS TO BE READ IN CONJUNCTION WITH ALL OTHER RELEVANT DOCUMENTATION.
 2. DO NOT SCALE FROM THIS DRAWING, USE ONLY PRINTED DIMENSIONS.
 3. ALL DIMENSIONS IN MILLIMETRES. ALL CHANGES, LEVELS AND COORDINATES ARE IN METRES UNLESS DEFINED OTHERWISE.
 4. ANY WORKS CARRIED OUT NEAR OR IN WATER BODIES SHOULD BE CONDUCTED IN ACCORDANCE WITH A HAS PLAN AGREED WITH THE CLIENT IN ADVANCE.

- KEY**
- Phase 2 Application Boundary
 - Existing ProW
 - Decommissioned ProW
 - Proposed Realigned ProW
 - Floor Boundary
 - Bloor Homes Footpath
 - LE 1.1 Amenity Grass Area
 - LE 1.3 Species Rich Grassland
 - LE 1.6 Arable Grassland
 - LE 2.1 Woodland
 - LE 2.4 Linear Belt of Shrubs and Trees
 - LE 2.6 Shrubs
 - LE 4.3 Native Species Hedgerows
 - LE 4.4 Native Hedgerows with Trees
 - LE 4.4 Native Hedgerows with Trees
 - LE 5.1 Individual Trees
 - LE 6.2 Banks and Ditches
 - LE 7.1 Grasscrete with species rich grass
 - Acoustic Barrier
 - Embankment
 - Stock Proof Fence
 - Existing Foliage / Hedge retained
 - Existing Trees retained

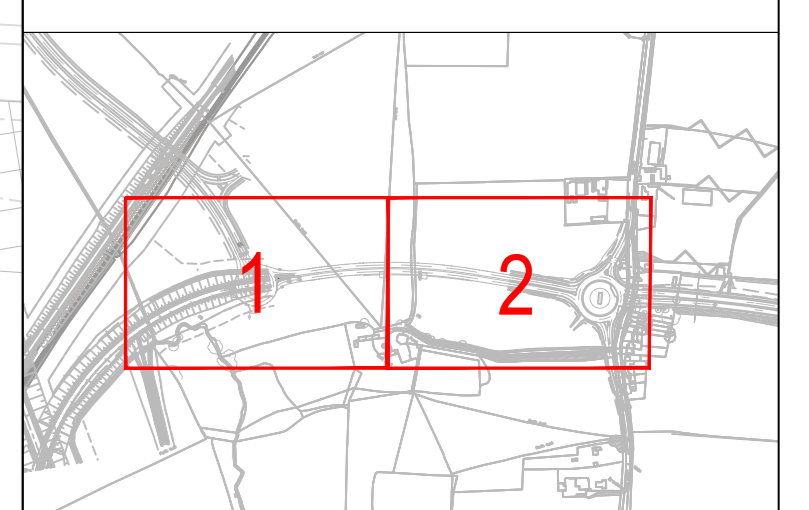

PLANNING CONSULTATION	DATE	BY	FOR
FOR PLANNING	20.02.23	JN	PO2
FOR PLANNING	14.10.22	JN	PO1

REVISION DETAILS			
Rev	Date	By	Check

SUITABLE FOR STAGE APPROVAL

Client: **Buckinghamshire Council**
 Buckinghamshire Council
 Watton Street
 Aylesbury
 HP9 1UA

Project Title: **South East Aylesbury Link Road (SEALR) Phase 2**

LANDSCAPE GENERAL ARRANGEMENT SHEET 2 OF 2

Designed	Drawn	Checked	Approved	Date
JN	GK	JN	KC	14.10.22

Internal Project No: 60594170
 Scale: A4
 Scale @ A4: 1:400
 Discipline: Landscape and Visual

NOTE:
 THIS DOCUMENT HAS BEEN PREPARED PURSUANT TO AND SUBJECT TO THE TERMS OF AECOM'S APPOINTMENT BY ITS CLIENT. AECOM ACCEPTS NO LIABILITY FOR ANY USE OF THIS DOCUMENT OTHER THAN BY ITS ORIGINAL CLIENT OR FOLLOWING AECOM'S EXPRESS AGREEMENT TO SUCH USE, AND ONLY FOR THE PURPOSES FOR WHICH IT WAS PREPARED AND PROVIDED.

AECOM
 AECOM Infrastructure & Environment UK Limited
 Registered in England (Registration number: 882201)
 Registered office: Midpoint, Aylesbury Link, Sandgate, Hemel Hempstead, Herts, UK

Drawing Number: 60594170
 Work Package: Z-Z-Z
 1 Original: ACM
 1 Volume: ELS
 1 Issue: DR LV 0001
 1 Number: P02

NOTE:
 DRAWING TO BE READ IN CONJUNCTION WITH ENGINEERS DWGS AND DETAILS AND PROPOSED UTILITIES INFORMATION

File Path: C:\Users\jordan\OneDrive\Documents\60594170\60594170_Z-Z-Z_DRLV0001.dwg
 File Name: 60594170_Z-Z-Z_DRLV0001.dwg
 File Name: C:\Users\jordan\OneDrive\Documents\60594170\60594170_Z-Z-Z_DRLV0001.dwg