
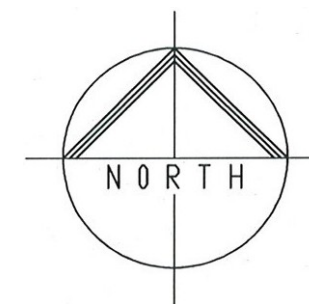


-- Land Retained by Aylesbury Vale Estates LLP.
 Right of way.

1:1250

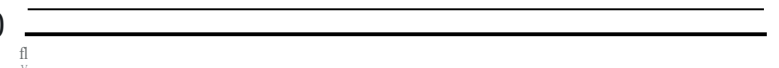

Chartered Building Surveyors
 Chartered Architects
 37 High Street, Long Crandon,
 Buckinghamshire. HP18 9AL
 T: 01844 208300 E: mail@BSAchesters.co.uk
 F: 01844 208447 W: www.BSAchesters.co.uk
 Reg. Office: 37 High Street Long Crandon
 Buckinghamshire HP18 9AL
 Registered in England No: 3961563

Client:	Aylesbury Vale Estates LLP	
Project:	Land Off Gatehouse Way, Aylesbury Project - Phase 3.	
Drawing Title:	Land Registry Plan of Phase 3	
Scale: 1:1250 A3 sheet	Date: Aug 2017	Drawn by: BST
@BSA Chesters Ltd	Drawing Number: L4473/01	Revision: