

SHEET 11

Rowsham Road

SHEET 10

Mike Griffin Way

Gib Lane

SHEET 9

Read Drive

Pecks Farm Close

SHEET 8

The Firs

Firs Court

Hoods Farm Close

Brick Kiln Lane

SHEET 7

Chapel

Old Forge Gardens

Burcott Lane

The Bell PH

SHEET 6

Barnet Way

Moat End

Plough End

SHEET 5

Village Hall

Miles Court

Great Lane

SHEET 4

Red Lion PH

Parsons Lane

Church Farm

Church Farm Close

St James Church

SHEET 3

Bishops Meadow

St Osyth's Well

No 95


SHEET 2

No 46

No 71


SHEET 1

No 33

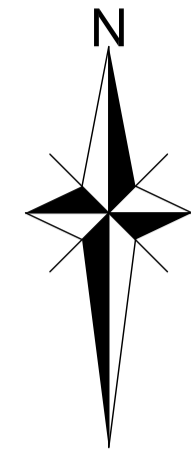

Cont'd on Drawing 12-005-131

PROPOSED BUILD OUT WITH IMPRINT PAVING

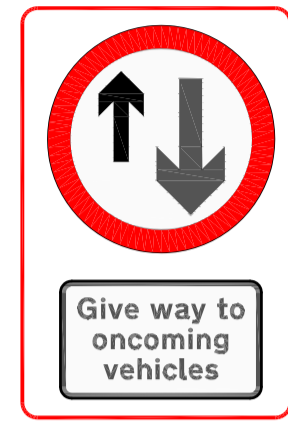

DIAG. No. 1057


DIAG. No. 1028.4

DIAG. No. 1001

RETAINED RESIDENTIAL PARKING

DIAG. No. 1057

DIAG. No. 1028.4

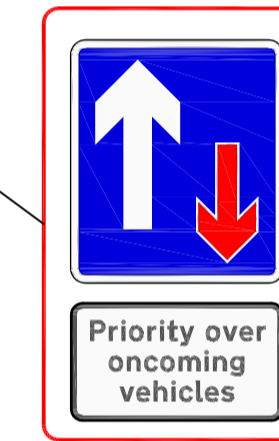

RETAINED RESIDENTIAL PARKING


DIAG. No. 1028.4

PROPOSED GATEWAY FEATURE WITH NEW CHICANE FEATURE

EXISTING FOOTPATH

DIAG. No. 1057

PROPOSED BUILD OUT

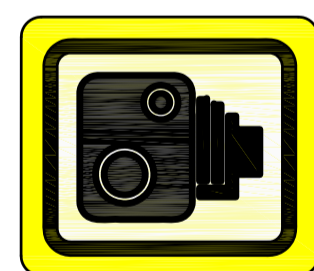


DIAG. No. 879
NEW SIGN ON NEW POST

DIAG. No. 1040.3

DIAG. No. 1001

DIAG. No. 1057

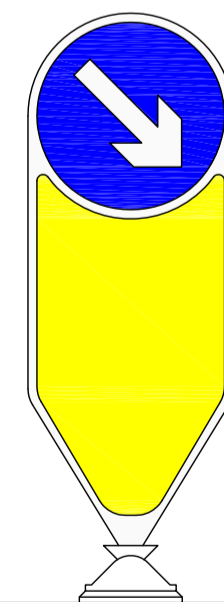


Cont'd on Drawing 12-005-131

NOTES

1. Do not scale off this drawing.
2. This drawing shows potential traffic calming only. No review of existing street furniture such as street lighting or drainage has been undertaken as such and should be done at a later date.
3. Drawings are based on OS mapping and should be verified by topo asap.
4. In some cases the OS has been modified to show existing conditions

LEGEND

 Proposed cycle lane

Rev	Amendments	Dm	Chk	App	Date
D	Amended following public consultation and discussions with BC highways department	EV	GG	GC	Feb 23
C	Amended following receipt of topographical survey	EV	GG	GC	July 22
B	Amended in accordance with clients comments	EV	GG	GC	Apr 21
A	Amended in accordance with BCC and client comment	EV	GG	GC	Mar 21



Landmark House Station Road Hook Hampshire RG27 9HA 01264 630420 enquiries@c-a.uk.com www.c-a.uk.com


Issued by Park House Park Farm East Malling Trust Estate Bradbourne Lane Aylesford Kent ME20 6SN 01752 449760


Job Title
Kingsbrook, Aylesbury

Drawing Title
Bierton Traffic Calming Measures
Sheet 1 of 11

Client
BDW North Thames Ltd

Scale 1:250 @ A1	Date Nov 19	Designed GG
Drawn EV	Checked GG	Approved GAC
Job No 12-005	C & A Drawing No 12-005-D2-0130	Rev D
Client Drawing No 12-005-H6700-D2-0130		

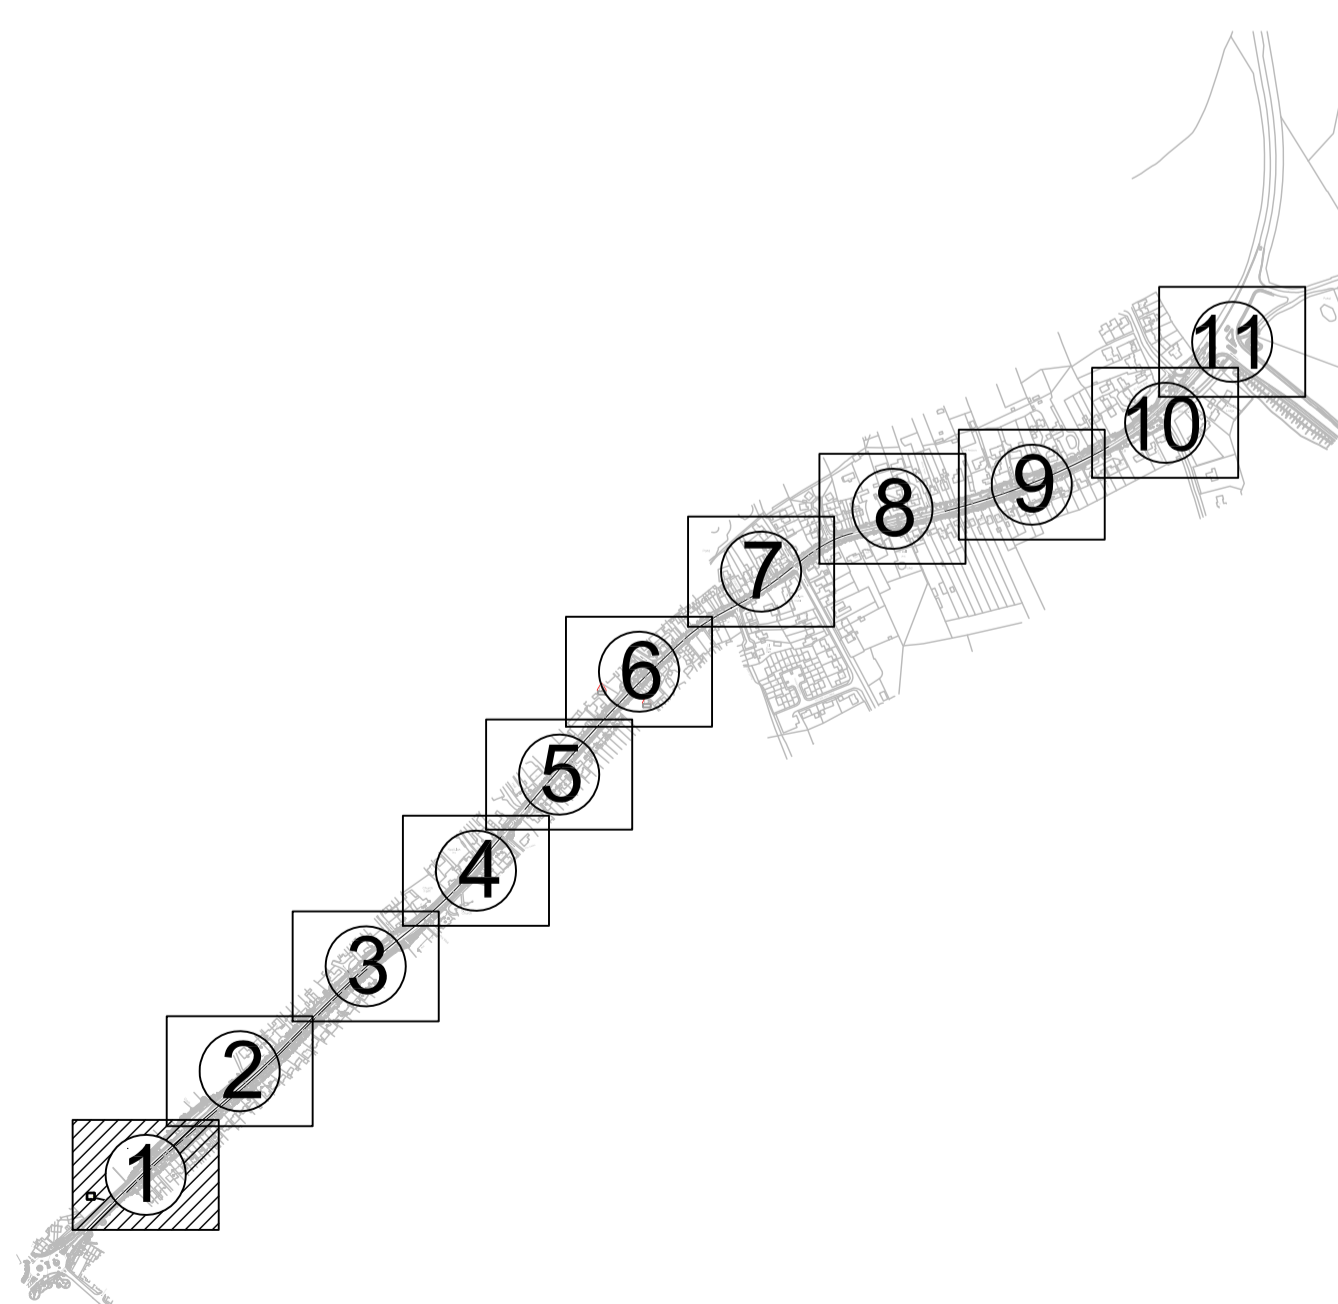

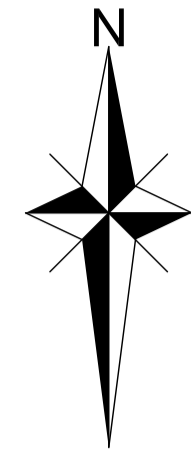


Cont'd on Drawing 12-005-132

Cont'd on Drawing 12-005-132

- NOTES**
1. Do not scale off this drawing.
 2. This drawing shows potential traffic calming only. No review of existing street furniture such as street lighting or drainage has been undertaken as such and should be done at a later date.
 3. Drawings are based on OS mapping and should be verified by topo asap.
 4. In some cases the OS has been modified to show existing conditions

LEGEND
 Proposed cycle lane

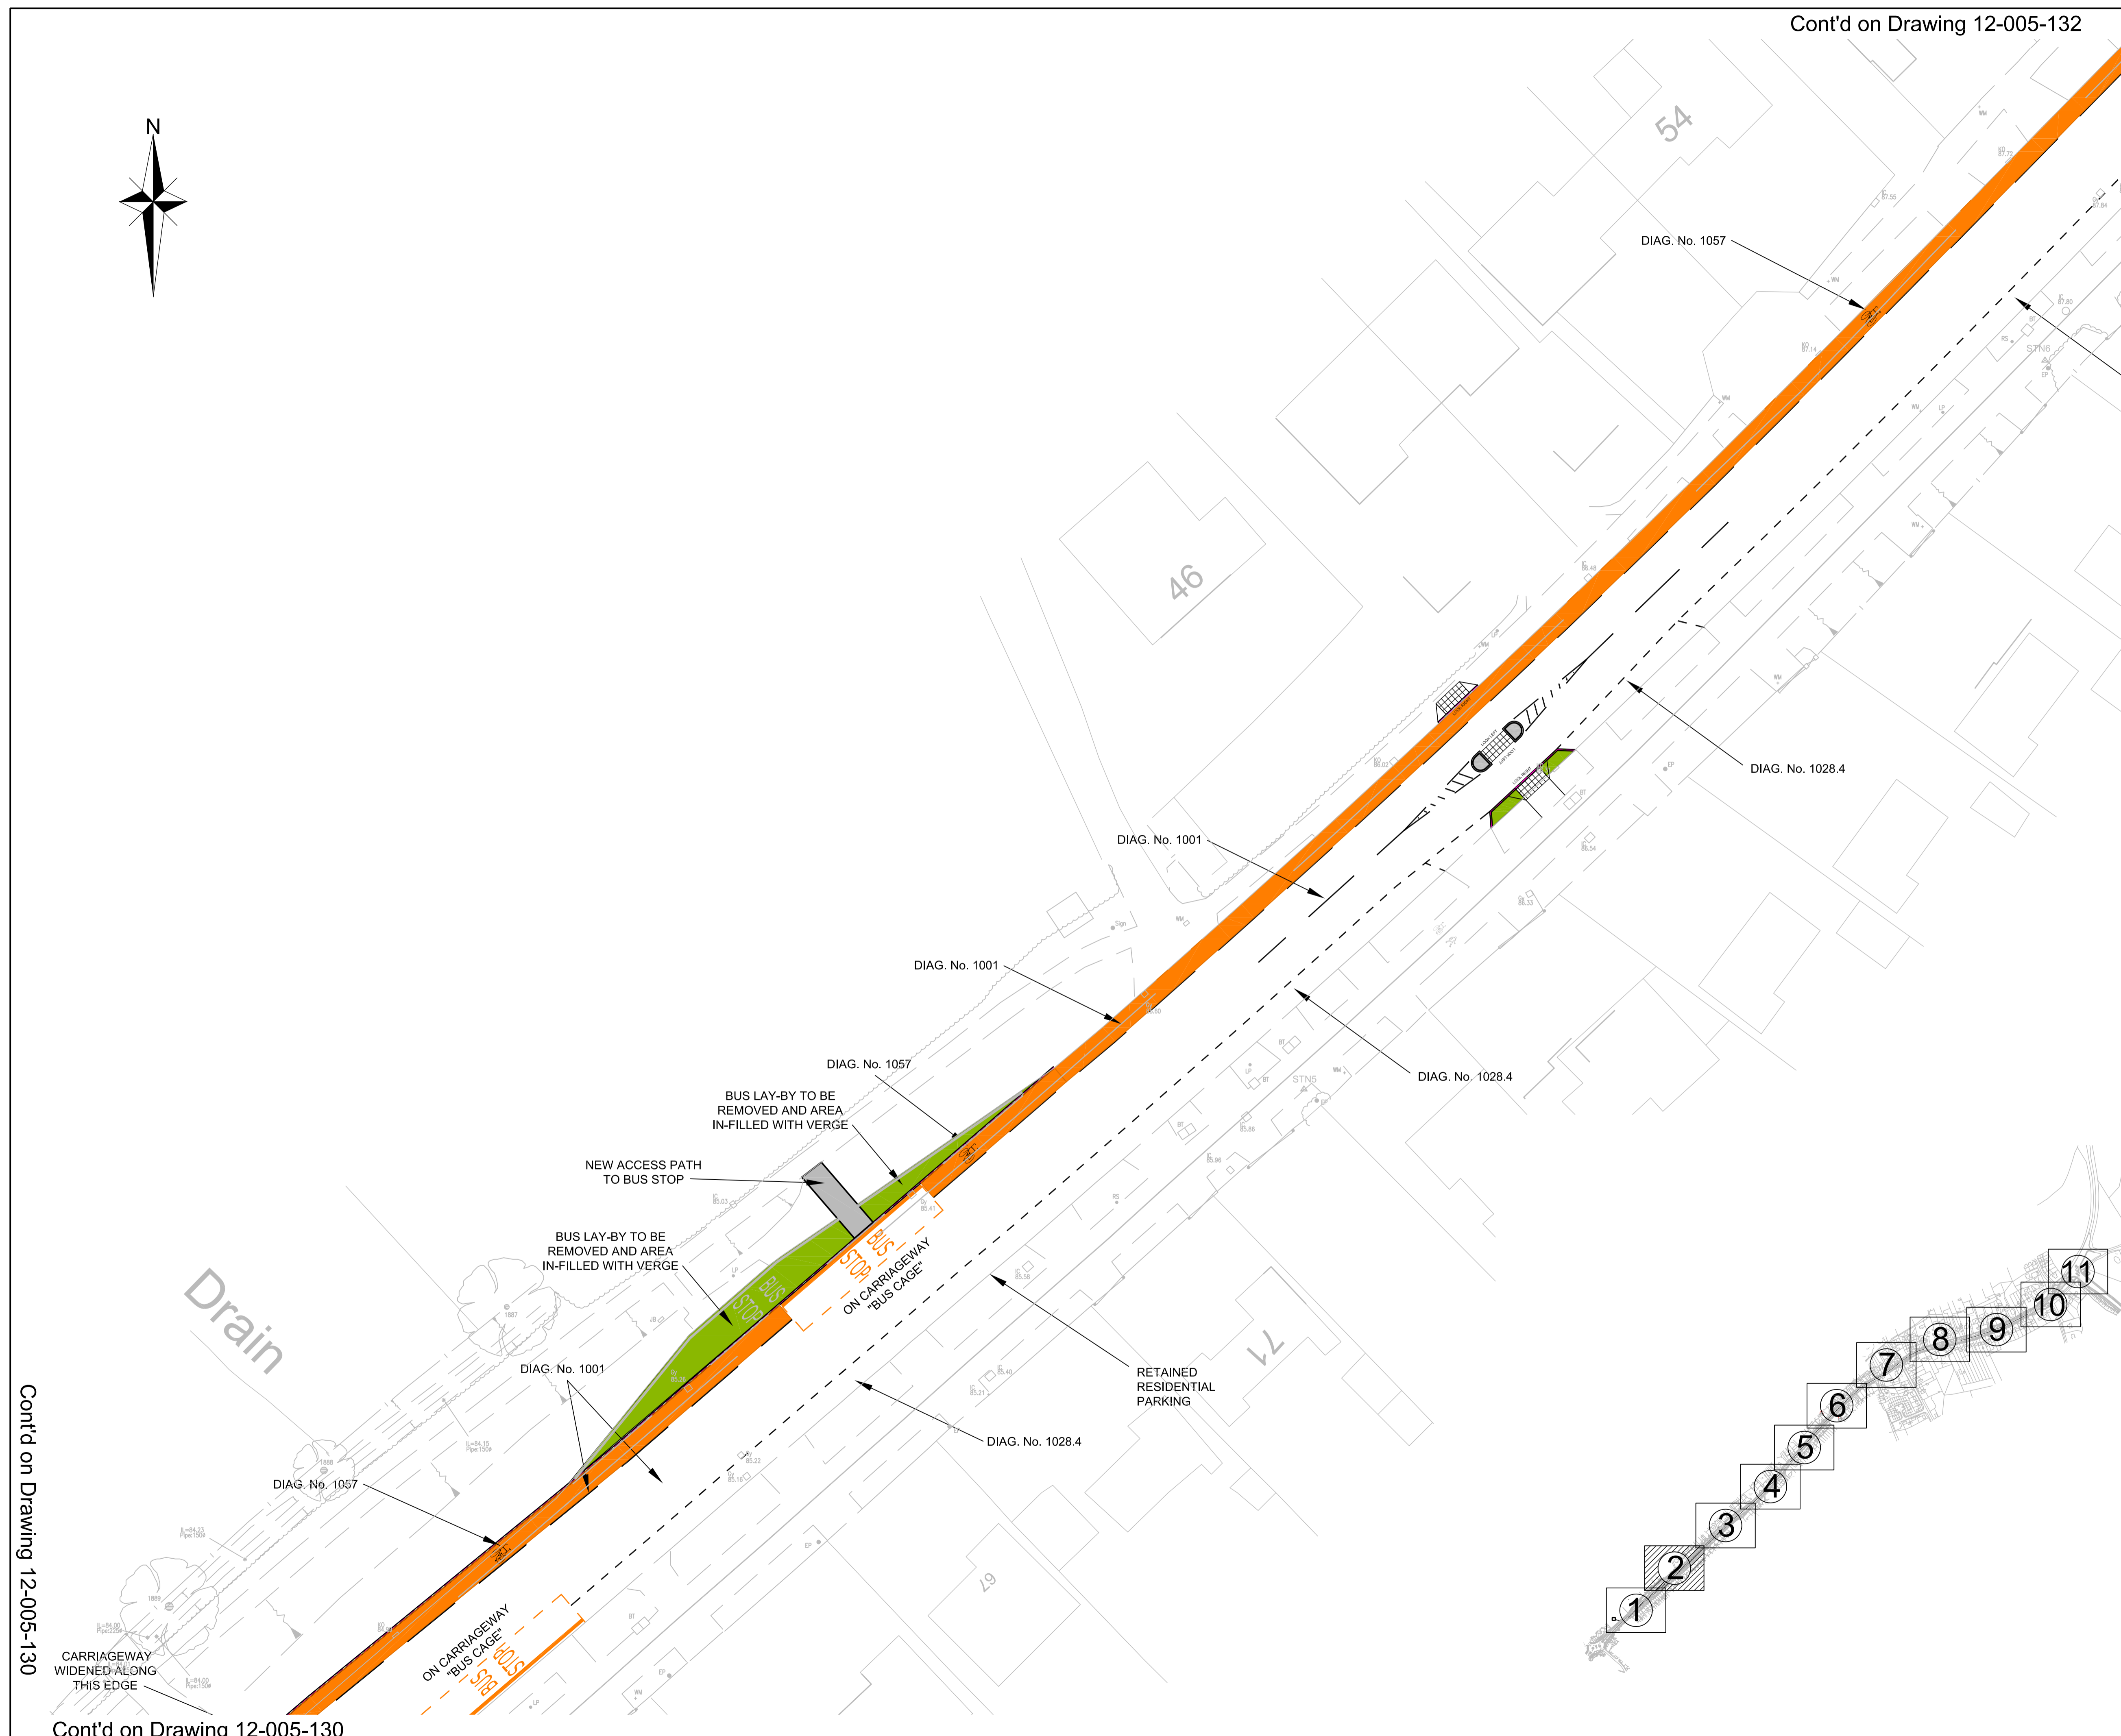

Rev	Amendments	Dm	Chk	App	Date
D	Amended following public consultation and discussions with BC highways department	EV	GG	GC	Feb 23
C	Amended following receipt of topographical survey	EV	GG	GC	July 22
B	Amended in accordance with clients comments	EV	GG	GC	Apr 21
A	Amended in accordance with BCC and client comment	EV	GG	GC	Mar 21



Charles & Associates

Issued by Park House
 Landmark House Station Road Park Farm
 Hook Hampshire East Malling Trust Estate
 RG27 9HA Braintree Lane
 01264 630420 enquiries@c-a.uk.com M2 2N 6SN
 www.c-a.uk.com 01752 449766

Job Title
Kingsbrook, Aylesbury


Drawing Title
Bierton Traffic Calming Measures Sheet 2 of 10

Client
BDW North Thames Ltd

Scale 1:250 @ A1	Date Nov 19	Designed GG
Drawn EV	Checked GG	Approved GAC
Job No 12-005	C & A Drawing No 12-005-D2-0131	Rev D
Client Drawing No 12-005-H6700-D2-0131		

Cont'd on Drawing 12-005-130


Cont'd on Drawing 12-005-130

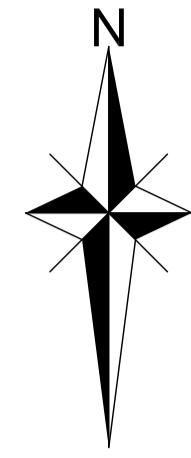

Cont'd on Drawing 12-005-133

Cont'd on Drawing 12-005-131

Cont'd on Drawing 12-005-131

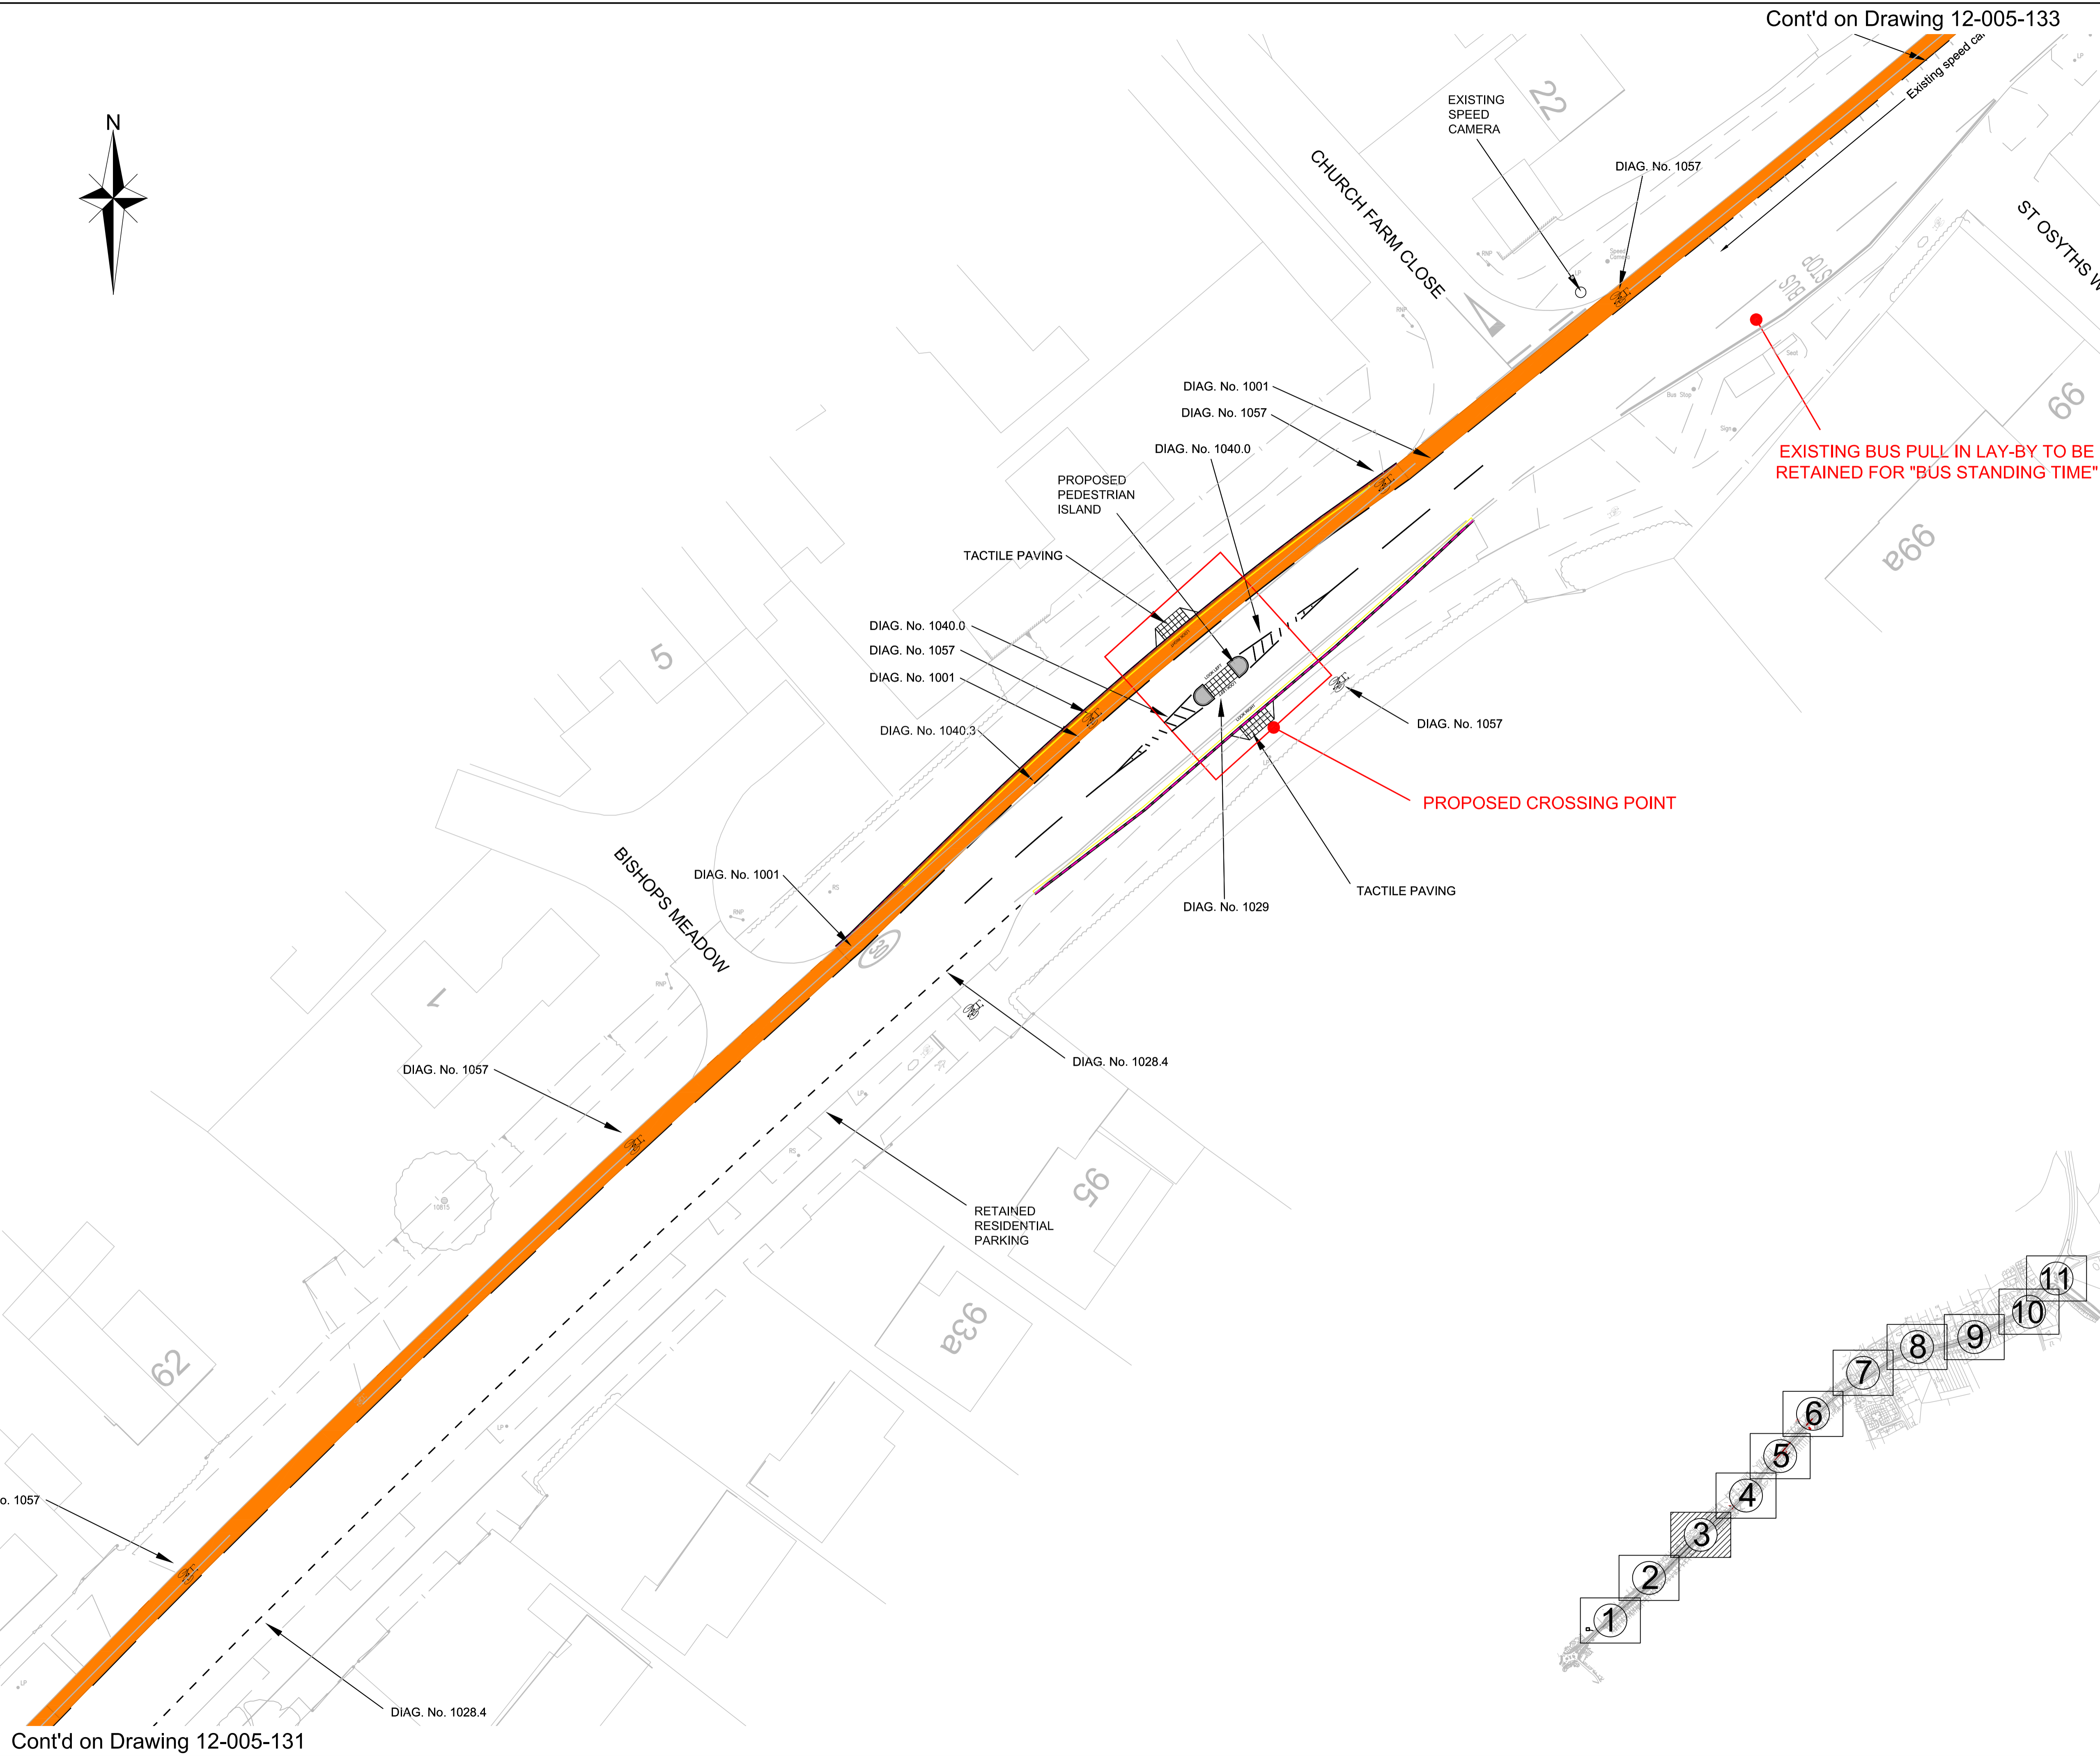

Cont'd on Drawing 12-005-133

- NOTES**
1. Do not scale off this drawing.
 2. This drawing shows potential traffic calming only. No review of existing street furniture such as street lighting or drainage has been undertaken as such and should be done at a later date.
 3. Drawings are based on OS mapping and should be verified by topo asap.
 4. In some cases the OS has been modified to show existing conditions

LEGEND

Proposed cycle lane

Rev	Amendments	Drm	Chk	App	Date
E	Amended in accordance with BCC comments	EV	GG	GC	Oct 23
D	Amended following public consultation and discussions with BC highways department	EV	GG	GC	Feb 23
C	Amended following receipt of topographical survey	EV	GG	GC	July 22
B	Amended in accordance with clients comments	EV	GG	GC	Apr 21
A	Amended in accordance with BCC and client comment	EV	GG	GC	Mar 21



Charles & Associates


Issued by Park Home
 Landmark House Station Road Park Farm
 Hook Hampshire East Malling Trust Estate
 RG27 9HA Alford Kent Bradbourne Lane
 01264 680420 enquiries@c-a.uk.com M2 2N 6SN
 www.c-a.uk.com 01732 449760

Job Title
Kingsbrook, Aylesbury

Drawing Title
**Bierton Traffic Calming Measures
3 of 11**

Client
BDW North Thames Ltd

Scale 1:250 @ A1	Date Nov 19	Designed GG
Drawn EV	Checked GG	Approved GAC
Job No 12-005	C & A Drawing No 12-005-D2-0132	Rev E
Client Drawing No 12-005-H6700-D2-0132		

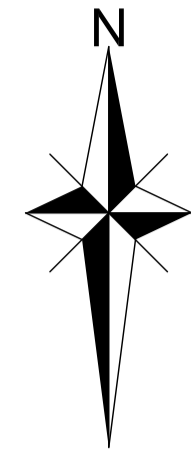


Cont'd on Drawing 12-005-134


Cont'd on Drawing 12-005-134

NOTES

1. Do not scale off this drawing.
2. This drawing shows potential traffic calming only. No review of existing street furniture such as street lighting or drainage has been undertaken as such and should be done at a later date.
3. Drawings are based on OS mapping and should be verified by topo asap.
4. In some cases the OS has been modified to show existing conditions

LEGEND

 Proposed cycle lane

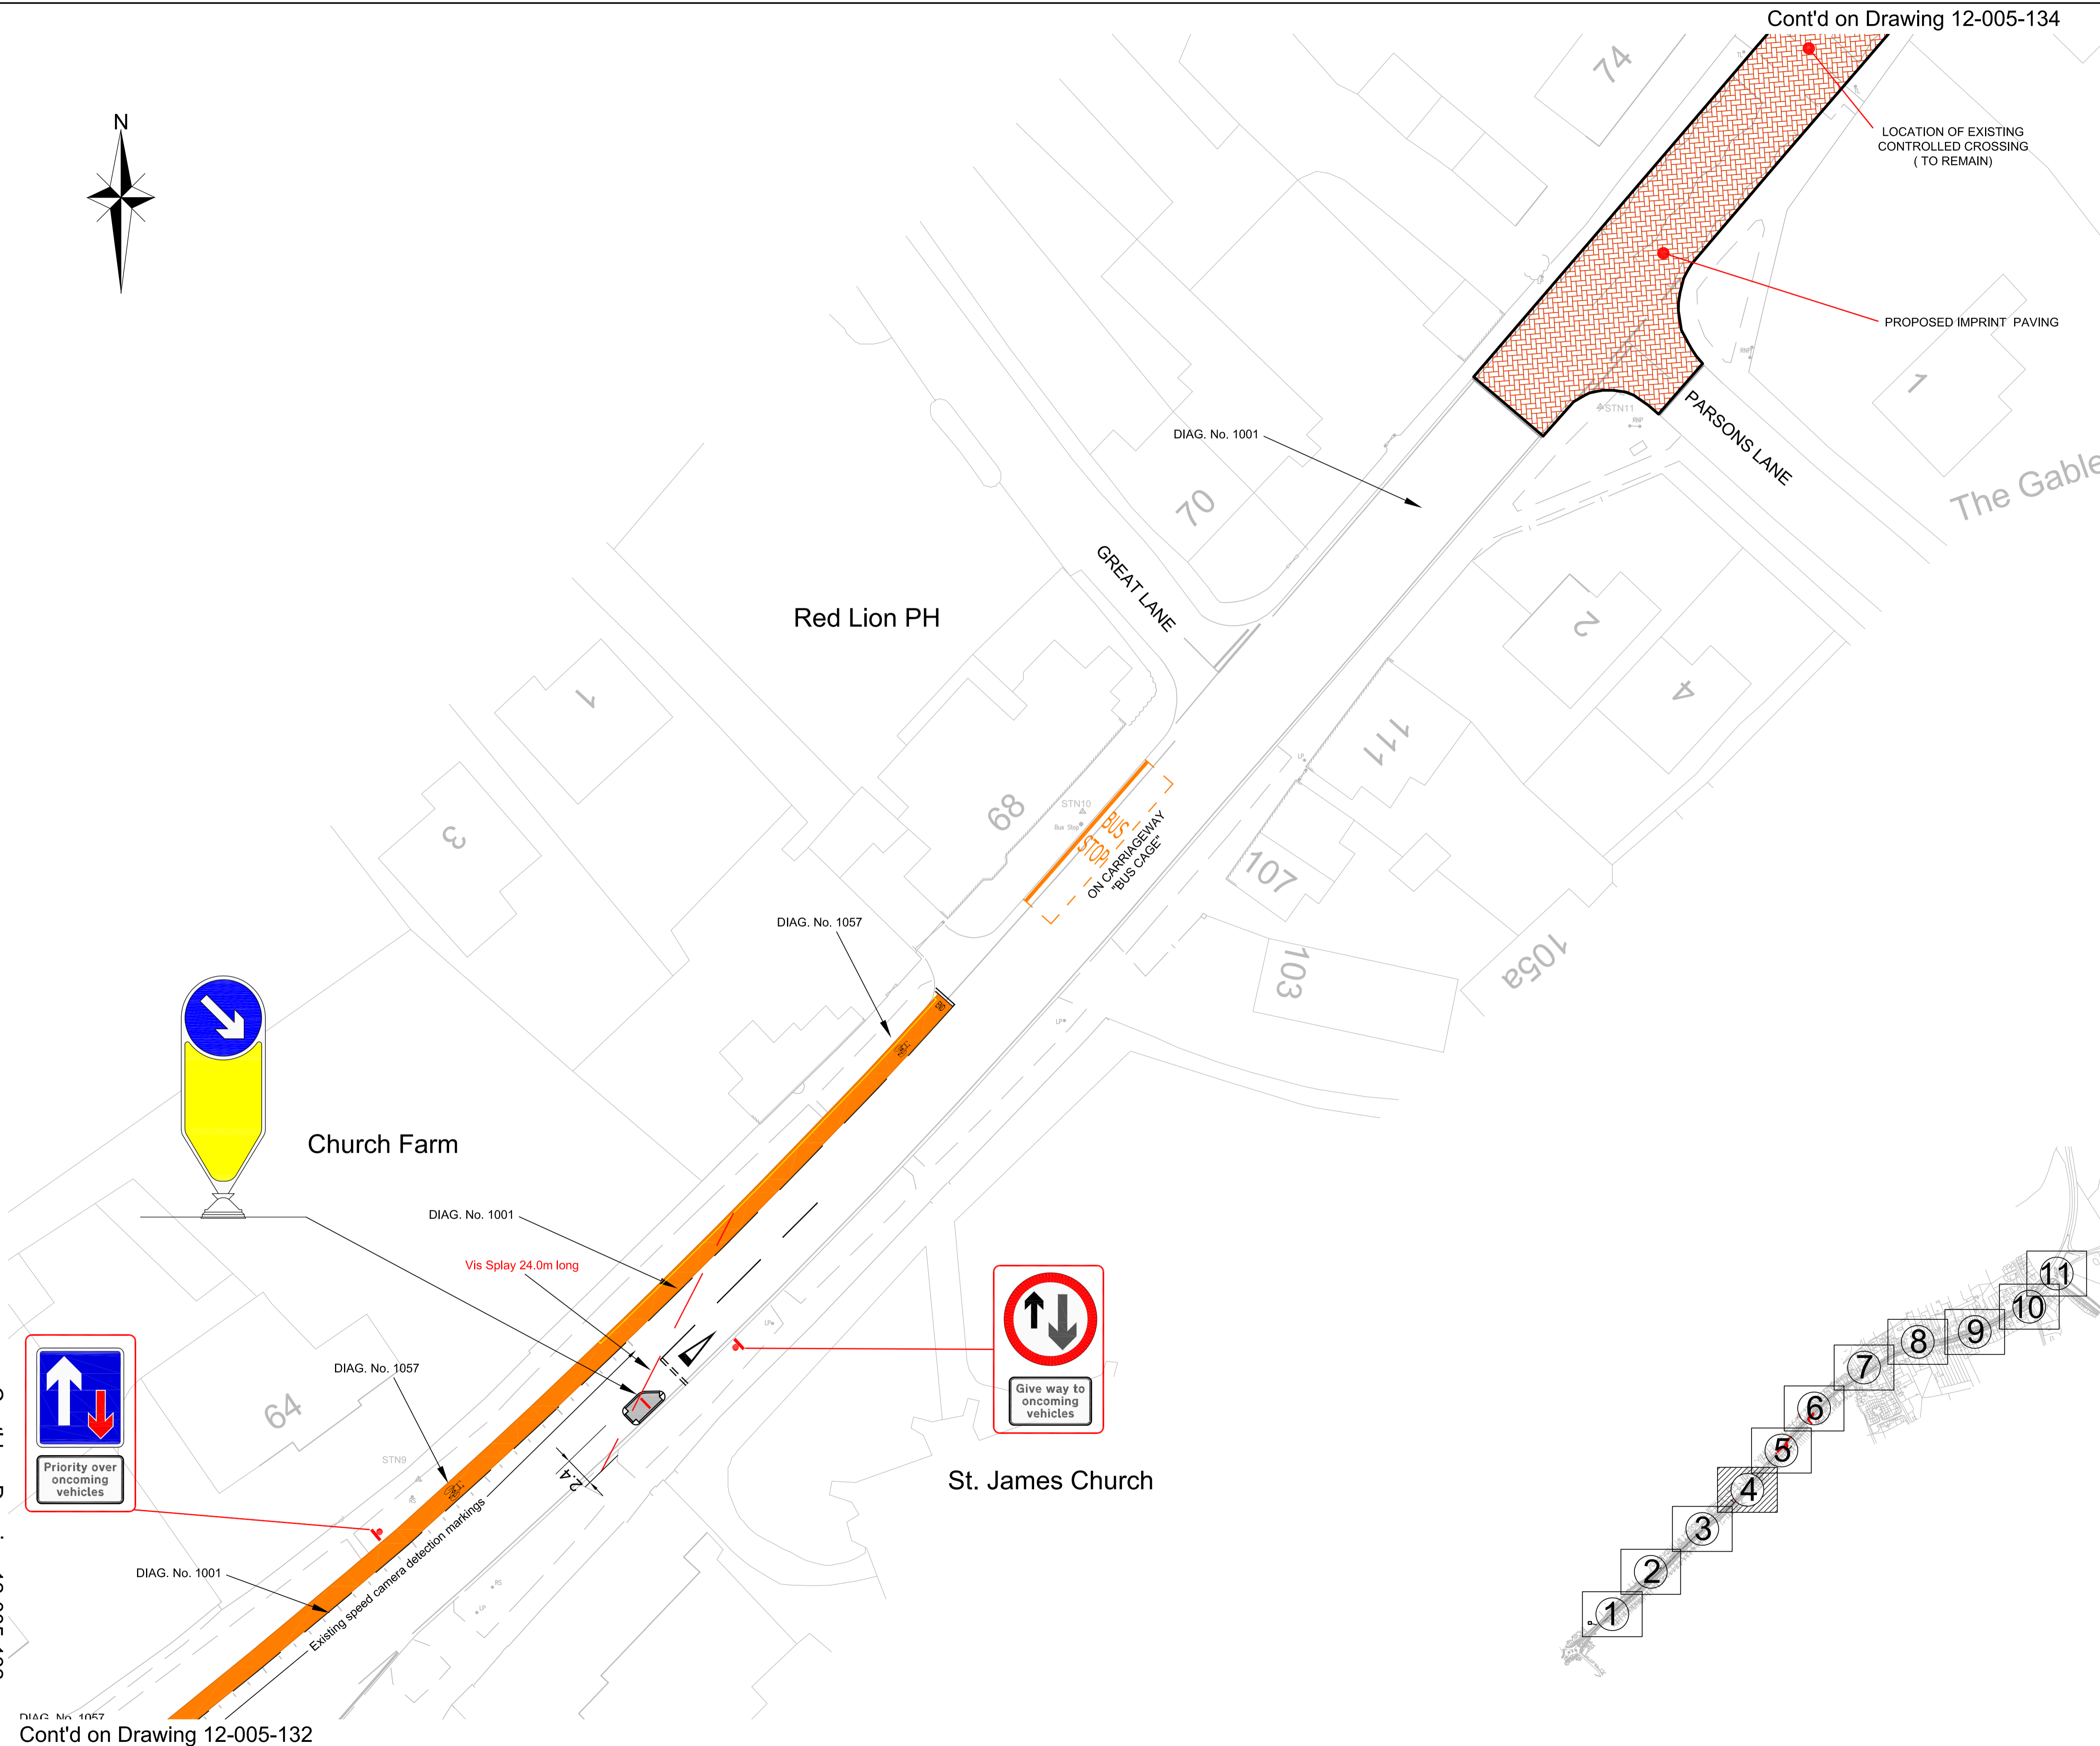

E	Amended in accordance with BCC comments	EV	GG	GC	Oct 23
D	Amended following public consultation and discussions with BC highways department	EV	GG	GC	Feb 23
C	Amended following receipt of topographical survey	EV	GG	GC	July 22
B	Amended in accordance with clients comments	EV	GG	GC	Apr 21
A	Amended in accordance with BCC and client comment	EV	GG	GC	Mar 21
Rev	Amendments	Dwn	Chk	App	Date



Landmark House Station Road Hook Hampshire RG27 9HA 01296 630420 enquiries@c-a.uk.com www.c-a.uk.com

Issued by Park House Park Farm East Malling Trust Estate Bradbourne Lane Aylesford Kent ME20 6SN 01752 449760

Job Title Kingsbrook, Aylesbury


Drawing Title Berton Traffic Calming Measures 4 of 11

Client BDW North Thames Ltd

Scale	Date	Designed
1:250 @ A1	Nov 19	GG
Drawn	Checked	Approved
EV	GG	GAC
Job No	C & A Drawing No	Rev
12-005	12-005-D2-0133	E
Client Drawing No		
12-005-H6700-D2-0133		

Cont'd on Drawing 12-005-132



Cont'd on Drawing 12-005-132

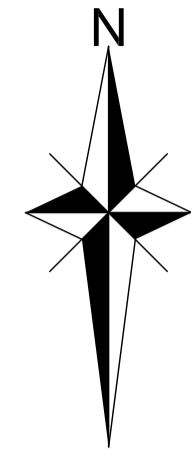

Cont'd on Drawing 12-005-135

Cont'd on Drawing 12-005-135

PROPOSED CHICANE FEATURE

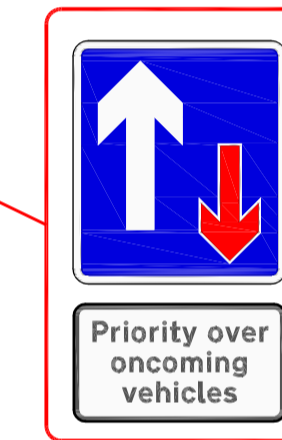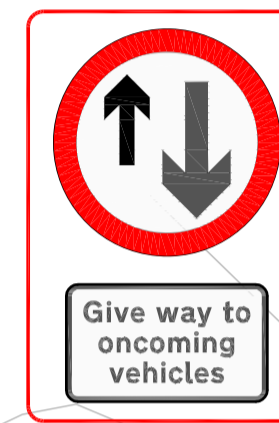

PROPOSED IMPRINT PAVING

LOCATION OF EXISTING CONTROLLED CROSSING

- NOTES
1. Do not scale off this drawing.
 2. This drawing shows potential traffic calming only. No review of existing street furniture such as street lighting or drainage has been undertaken as such and should be done at a later date.
 3. Drawings are based on OS mapping and should be verified by topo asap.
 4. In some cases the OS has been modified to show existing conditions

Rev	Amendments	Dm	Chk	App	Date
B	Amended in accordance with clients comments	EV	GG	GC	Apr 21
A	Amended in accordance with BCC and client comment	EV	GG	GC	Mar 21



Charles & Associates

Issued by
 Landmark House Station Road Hook Hampshire RG27 9HA 01264 630420 enquiries@c-a.uk.com www.c-a.uk.com
 Park House Park Farm East Malling Trust Estate Bradbourne Lane Aylesford Kent ME20 6SN 01732 449760

Job Title
Kingsbrook, Aylesbury

Drawing Title
Bierton Traffic Calming Measures
5 of 11


Client
BDW North Thames Ltd

Scale	Date	Designed
1:500 @ A1	Nov 19	GG
Drawn	Checked	Approved
EV	GG	GAC
Job No	C & A Drawing No	Rev
12-005	12-005-D2-0134	B
Client Drawing No 12-005-H6700-D2-0134		

Cont'd on Drawing 12-005-133

Cont'd on Drawing 12-005-133



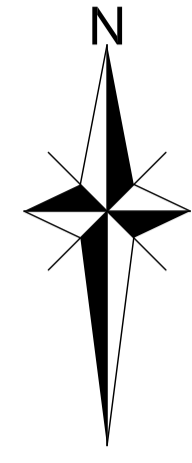


Cont'd on Drawing 12-005-136

- NOTES**
1. Do not scale off this drawing.
 2. This drawing shows potential traffic calming only. No review of existing street furniture such as street lighting or drainage has been undertaken as such and should be done at a later date.
 3. Drawings are based on OS mapping and should be verified by topo asap.
 4. In some cases the OS has been modified to show existing conditions

Cont'd on Drawing 12-005-134

Cont'd on Drawing 12-005-134

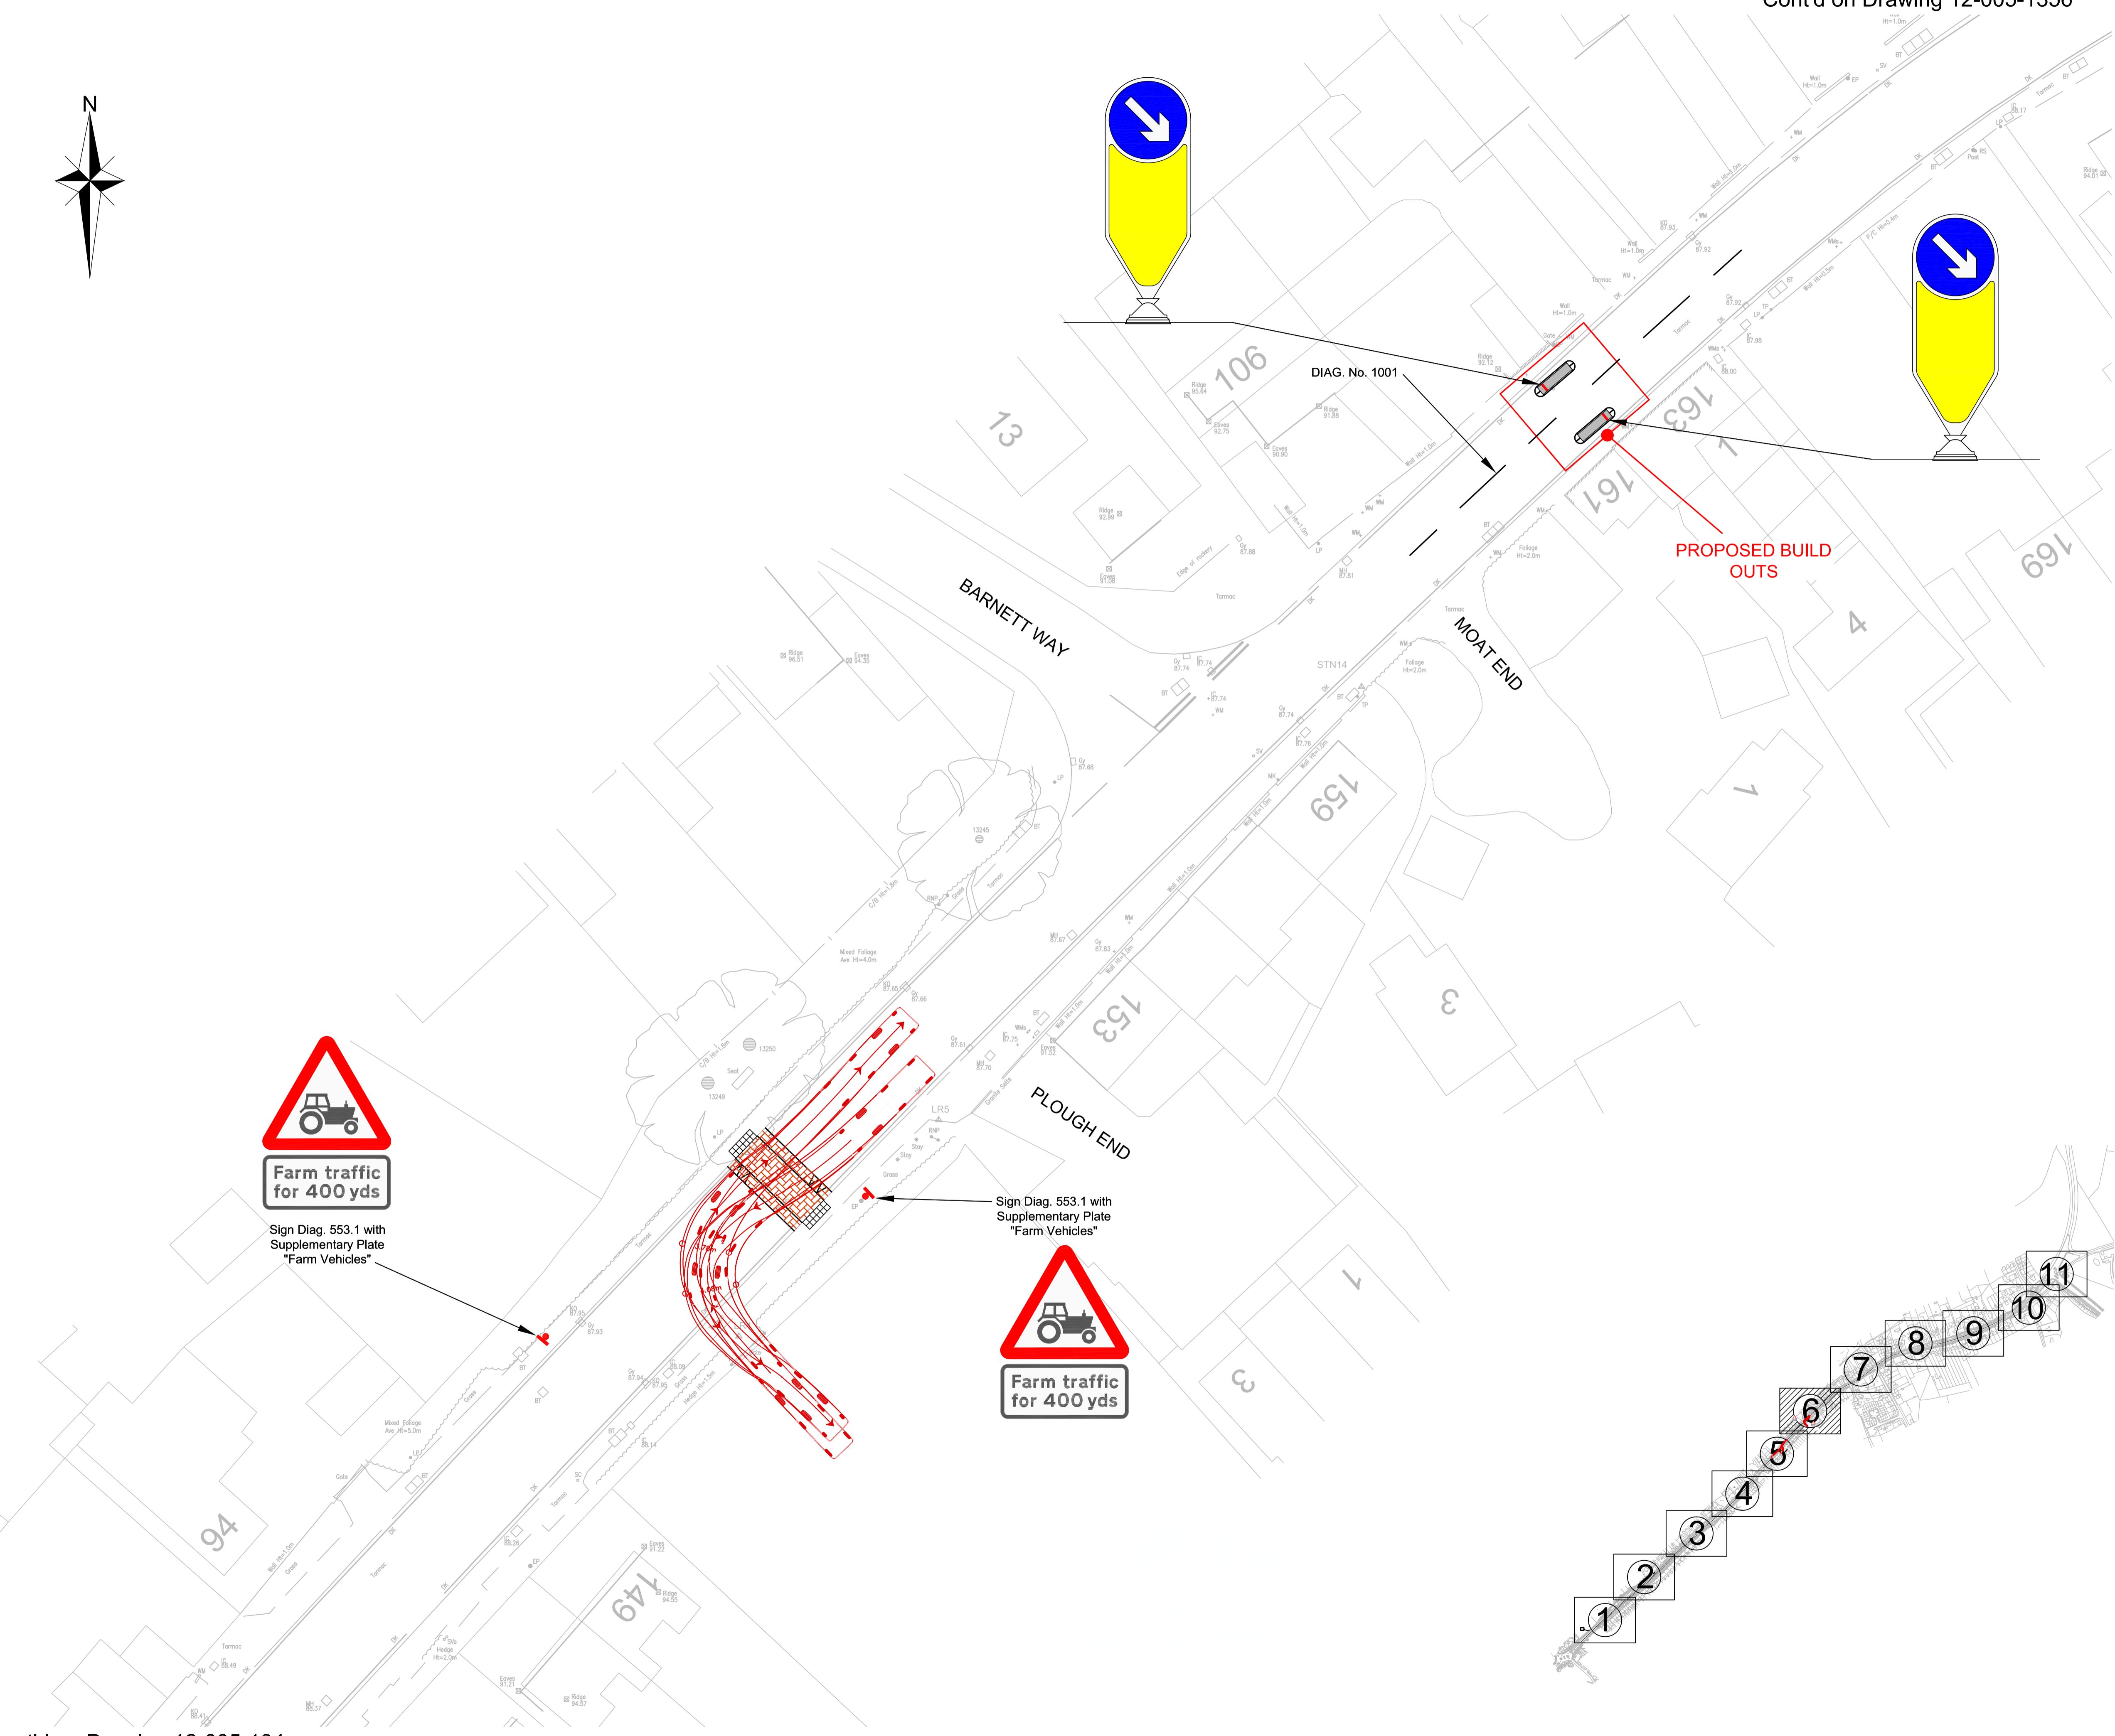


E	Tracking added to farm access as per discussions with BC highways department	EV	GG	GC	Apr 23
D	Amended following public consultation and discussions with BC highways department	EV	GG	GC	Feb 23
C	Amended following receipt of topographical survey	EV	GG	GC	July 22
B	Amended in accordance with clients comments	EV	GG	GC	Apr 21
A	Amended in accordance with BCC and client comment	EV	GG	GC	Mar 21
Rev	Amendments	Dm	Chk	App	Date



Charles & Associates

Issued by Park Home
 Landmark House Station Road East Malling, Kent
 Hook Brambourne Lane Aylesford, Kent
 RG27 9HA 01256 636439 enquiries@c-a.uk.com www.c-a.uk.com ME20 6AN 01732 447760

Job Title	Kingsbrook, Aylesbury		
Drawing Title	Bierton Traffic Calming Measures 6 of 11		
Client	BDW North Thames Ltd		
Scale	Date	Designed	
1:250 @ A1	Nov 19	GG	
Drawn	Checked	Approved	
EV	GG	GAC	
Job No	C & A Drawing No	Rev	
12-005	12-005-D2-0135	E	
Client Drawing No	12-005-H6700-D2-0135		

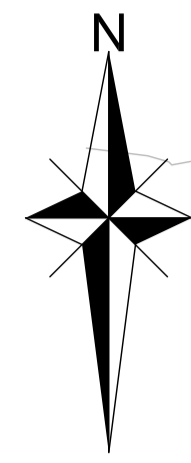

nd

Cont'd on Drawing 12-005-135



Cont'd on Drawing 12-005-135

NOTES

1. Do not scale off this drawing.
2. This drawing shows potential traffic calming only. No review of existing street furniture such as street lighting or drainage has been undertaken as such and should be done at a later date.
3. Drawings are based on OS mapping and should be verified by topo asap.
4. In some cases the OS has been modified to show existing conditions

D	Amended following public consultation and discussions with BC highways department	EV	GG	GC	Feb 23
C	Amended following receipt of topographical survey	EV	GG	GC	July 22
B	Amended in accordance with clients comments	EV	GG	GC	Apr 21
A	Amended in accordance with BCC and client comment	EV	GG	GC	Mar 21
Rev	Amendments	Dm	Chk	App	Date



Issued by Park Home
 Landmark House Station Road Park Farm
 Hook Braintree East Malling Trust Estate
 Hampshire RG27 9HA Aylesford Kent ME20 6SN
 01726 630420 enquiries@c-a.uk.com www.c-a.uk.com 01732 449760

Job Title Kingsbrook, Aylesbury

Drawing Title Berton Traffic Calming Measures 7 of 11

Client BDW North Thames Ltd

Scale	Date	Designed
1:250 @ A1	Nov 19	GG
Drawn	Checked	Approved
EV	GG	GAC
Job No	C & A Drawing No	Rev
12-005	12-005-D2-0136	D
Client Drawing No 12-005-H6700-D2-0136		

- NOTES
1. Do not scale off this drawing.
 2. This drawing shows potential traffic calming only. No review of existing street furniture such as street lighting or drainage has been undertaken as such and should be done at a later date.
 3. Drawings are based on OS mapping and should be verified by topo asap.
 4. In some cases the OS has been modified to show existing conditions



Rev	Amendments	Drm	Chk	App	Date
C	Amended following public consultation and discussions with BC highways department	EV	GG	GC	Feb 23
B	Amended following receipt of topographical survey	EV	GG	GC	July 22
A	Amended in accordance with clients comments	EV	GG	GC	Apr 21



Charles & Associates

Landmark House Station Road Hook Hampshire RG27 9HA 01264 630420 enquiries@ca-uk.com www.ca-uk.com

Issued by Park House Park Farm East Malling Trust Estate Brambourne Lane Aylesford Kent ME20 6SN 01752 449760

Job Title	Kingsbrook, Aylesbury		
Drawing Title	Bierton Traffic Calming Measures 8 of 11		
Client	BDW North Thames Ltd		
Scale	1:250 @ A1	Date	Nov 19
Drawn	EV	Designed	GG
Job No	12-005	Checked	GG
Client Drawing No	12-005-H6700-D2-0147	Approved	GAC
		C & A Drawing No	12-005-D2-0147
		Rev	C
		Client Drawing No	12-005-H6700-D2-0147

NOTES

- 1. Do not scale off this drawing.
- 2. This drawing shows potential traffic calming only. No review of existing street furniture such as street lighting or drainage has been undertaken as such and should be done at a later date.
- 3. Drawings are based on OS mapping and should be verified by topo asap.
- 4. In some cases the OS has been modified to show existing conditions



C	Amended following public consultation and discussions with BC highways department	EV	GG	GC	Feb 23
B	Amended following receipt of topographical survey	EV	GG	GC	July 22
A	Amended in accordance with clients comments	EV	GG	GC	Apr 21
Rev	Amendments	Drm	Chk	App	Date



Landmark House Station Road Hook Hampshire RG27 9HA 01264 630420 enquiries@ca-uk.com www.ca-uk.com

Issued by Park Home Park Farm Station Road Hook Hampshire RG27 9HA 01264 630420 enquiries@ca-uk.com www.ca-uk.com

East Malling Trust Estate Bradbourne Lane Aylesford Kent ME20 6SN 01752 449760

Job Title Kingsbrook, Aylesbury

Drawing Title Berton Traffic Calming Measures 9 of 11


Client BDW North Thames Ltd

Scale	1:250 @ A1	Date	Nov 19	Designed	GG
Drawn	EV	Checked	GG	Approved	GAC
Job No	12-005	C & A Drawing No	12-005-D2-0148	Rev	C
Client Drawing No	12-005-H6700-D2-0148				

Cont'd on Drawing 12-005-150


Cont'd on Drawing 12-005-150

- NOTES
1. Do not scale off this drawing.
 2. This drawing shows potential traffic calming only. No review of existing street furniture such as street lighting or drainage has been undertaken as such and should be done at a later date.
 3. Drawings are based on OS mapping and should be verified by topo asap.
 4. In some cases the OS has been modified to show existing conditions

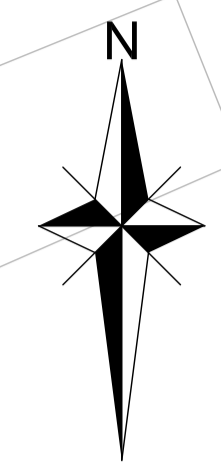

GATEWAY FEATURE
TO BE CONFIRMED

GATEWAY FEATURE
TO BE CONFIRMED

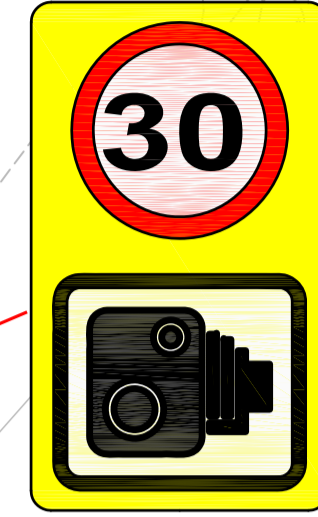

DIAG. No. 670.879
NEW SIGN ON NEW
POST

ON CARRIAGEWAY
BUS STOP
BUS CAGE

ON CARRIAGEWAY
BUS STOP
BUS CAGE

BM 86.12m

EI Sub Sta

Kingslodge

Baytree

LB

ROWSHAM ROAD

GIB LANE

204


202

208

241

231

229

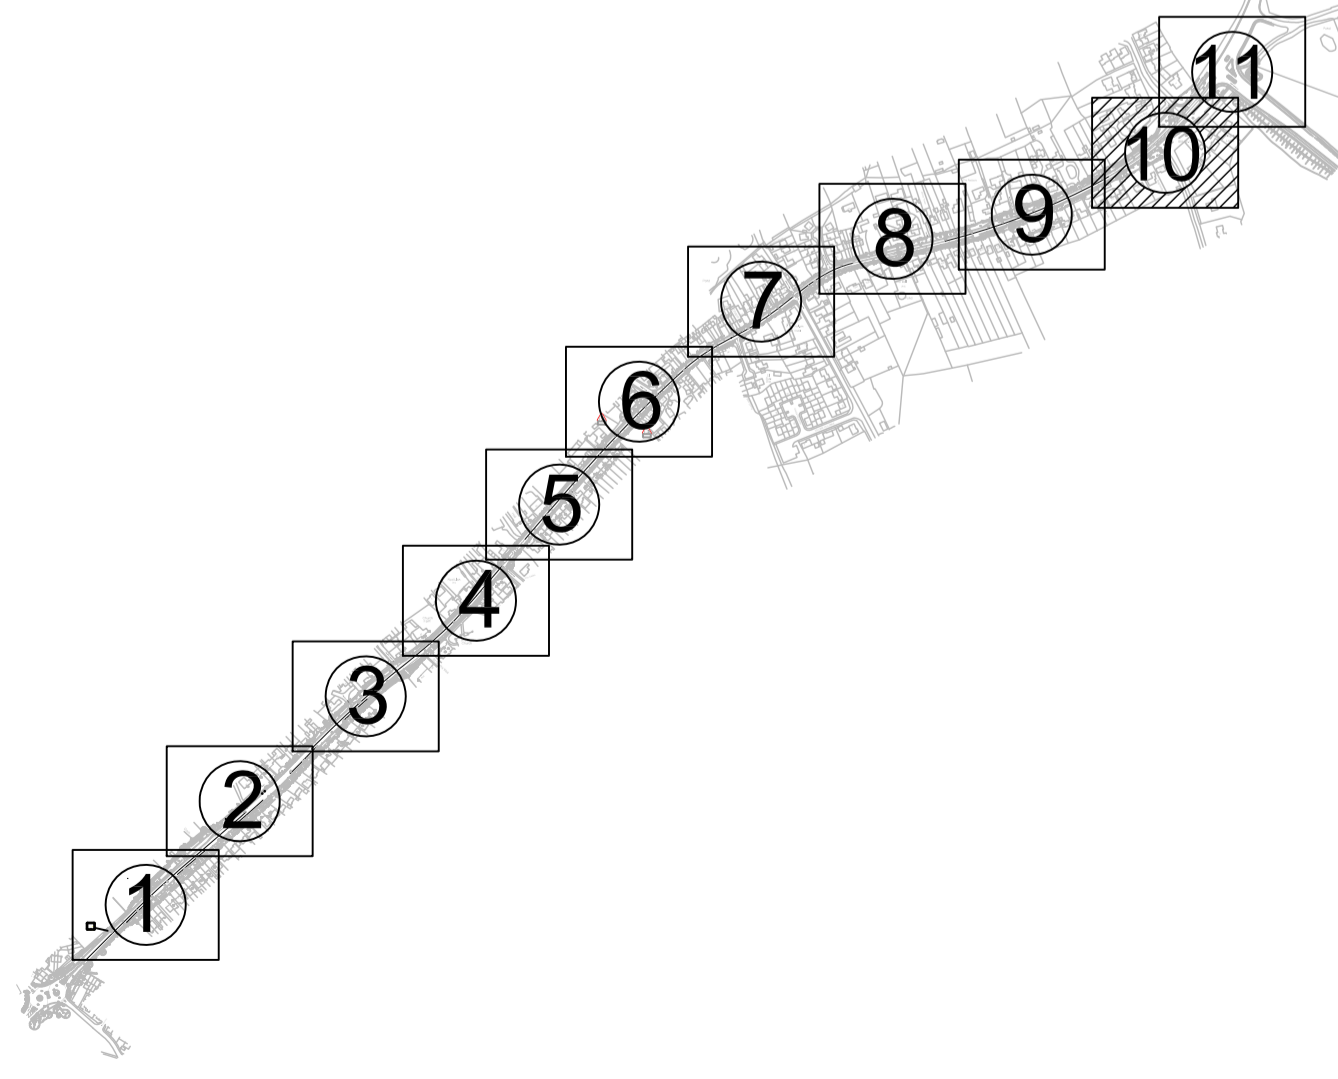

Rev	Amendments	Drm	Chk	App	Date
C	Amended following public consultation and discussions with BC highways department	EV	GG	GC	Feb 23
B	Amended following receipt of topographical survey	EV	GG	GC	July 22
A	Amended in accordance with clients comments	EV	GG	GC	Apr 21



Landmark House Station Road Hook Hampshire RG27 9HA 01296 630420 enquiries@c-a.uk.com www.c-a.uk.com

Issued by Park House Park Farm East Malling Trust Estate Braintree Lane Aylesford Kent ME20 6SN 01752 449760

Job Title
Kingsbrook, Aylesbury

Drawing Title
Bierton Traffic Calming Measures
10 of 11

Client
BDW North Thames Ltd

Scale	Date	Designed
1:250 @ A1	Nov 19	GG


Drawn	Checked	Approved
EV	GG	GAC

Job No	C & A Drawing No	Rev
12-005	12-005-D2-0149	C

Client Drawing No
12-005-H6700-D2-0149

Cont'd on Drawing 12-005-148

Cont'd on Drawing 12-005-148

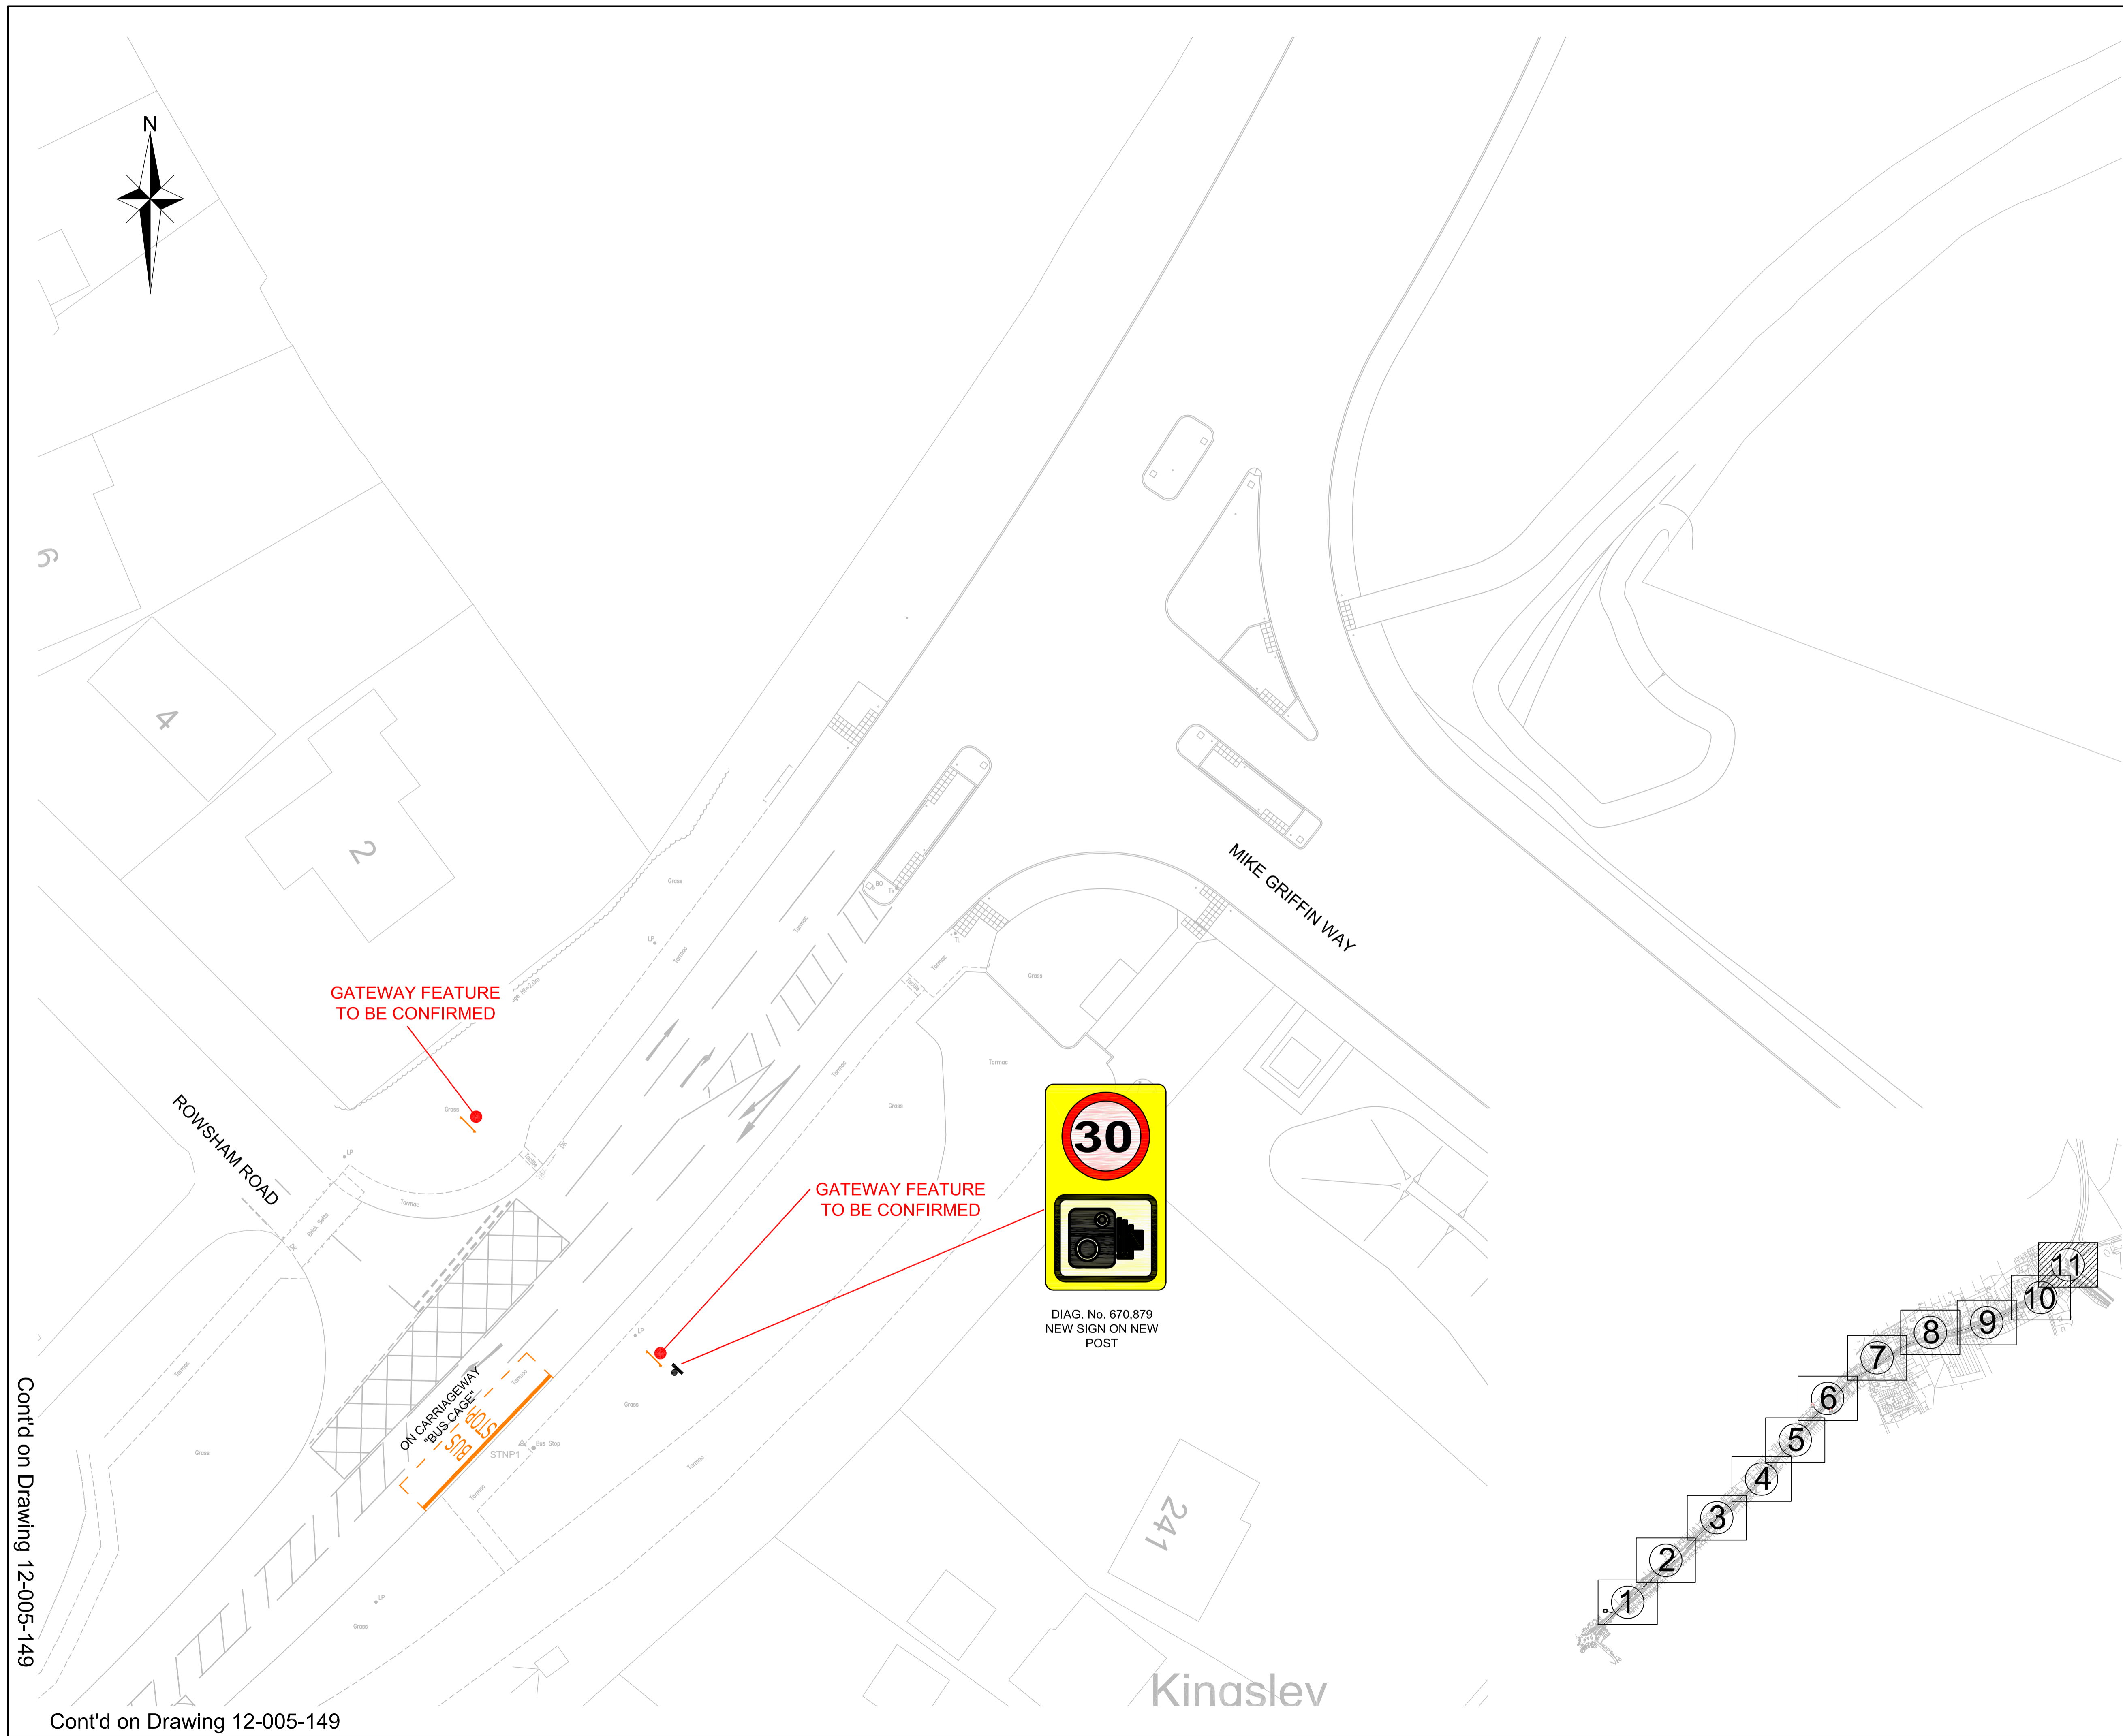

Cont'd on Drawing 12-005-149

Cont'd on Drawing 12-005-149

- NOTES**
1. Do not scale off this drawing.
 2. This drawing shows potential traffic calming only. No review of existing street furniture such as street lighting or drainage has been undertaken as such and should be done at a later date.
 3. Drawings are based on OS mapping and should be verified by topo asap.
 4. In some cases the OS has been modified to show existing conditions

Rev	Amendments	Drm	Chk	App	Date
C	Amended following public consultation and discussions with BC highways department	EV	GG	GC	Feb 23
B	Amended following receipt of topographical survey	EV	GG	GC	July 22
A	Amended in accordance with clients comments	EV	GG	GC	Apr 21



Issued by Park House
 Landmark House Station Road Park Farm
 Hook Braintree Essex S10 2JG
 Hampshire Braintree Essex S10 2JG
 RG27 9HA 01276 630420 enquiries@c-a.uk.com www.c-a.uk.com 01752 449766

Job Title
Kingsbrook, Aylesbury

Drawing Title
**Bierton Traffic Calming Measures
11 of 11**

Client
BDW North Thames Ltd

Scale	Date	Designed
1:250 @ A1	Nov 19	GG
Drawn	Checked	Approved
EV	GG	GAC
Job No	C & A Drawing No	Rev
12-005	12-005-D2-0150	C
Client Drawing No 12-005-H6700-D2-0150		